


proposed




east elevation (kitchen detail)

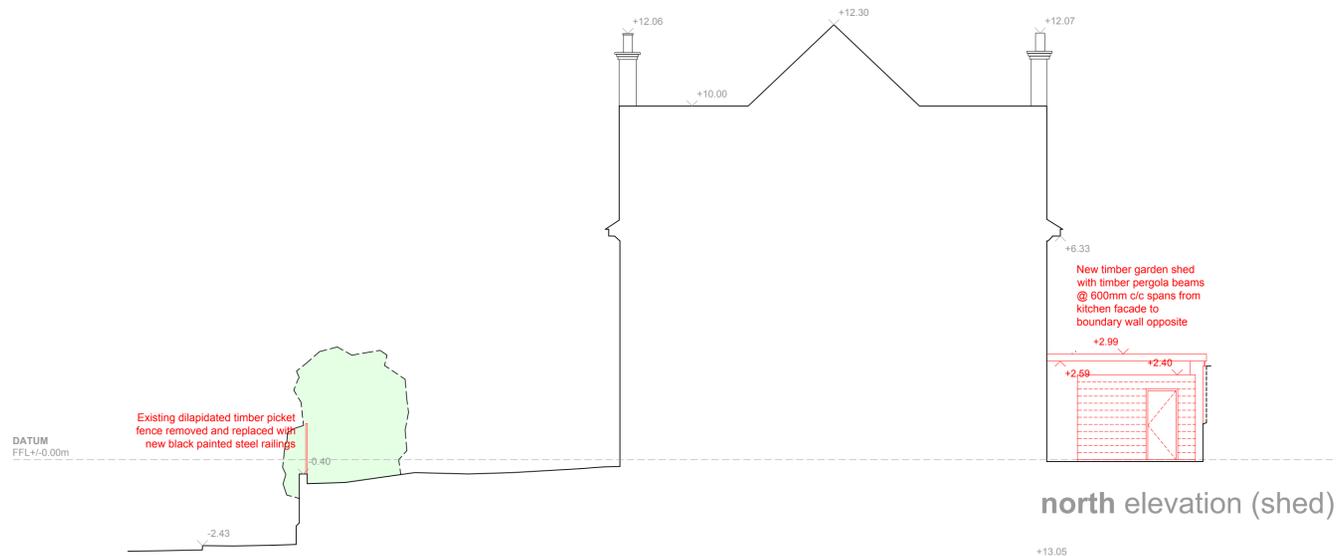


north elevation (shed)



east elevation

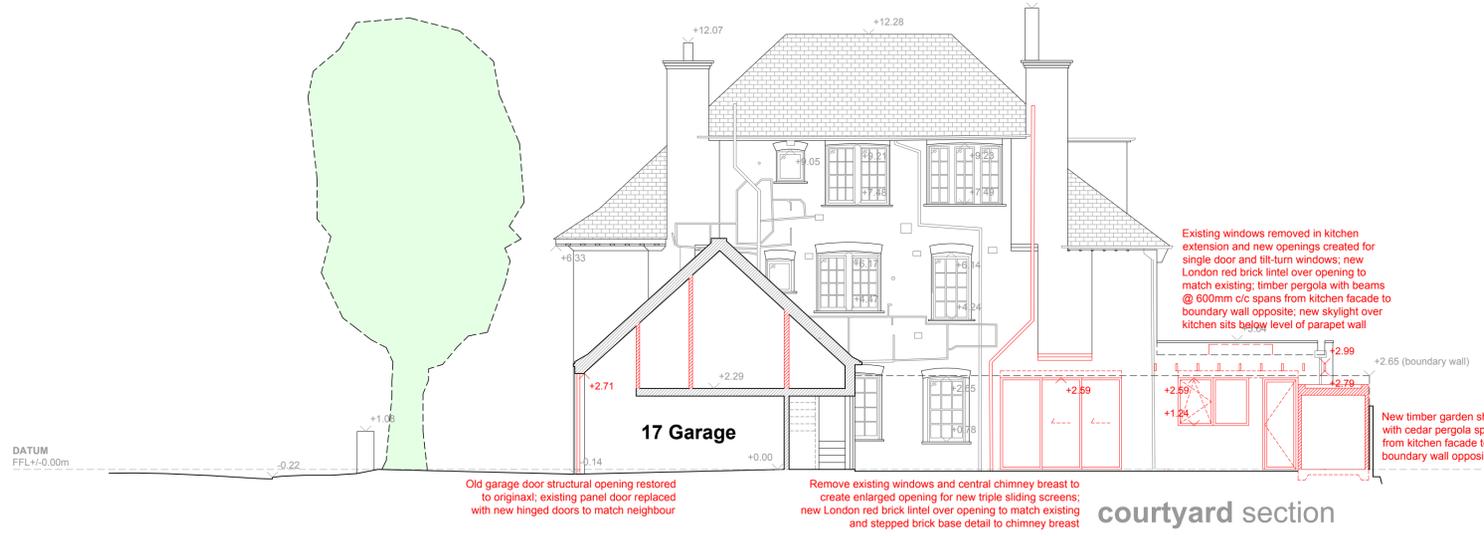

courtyard section

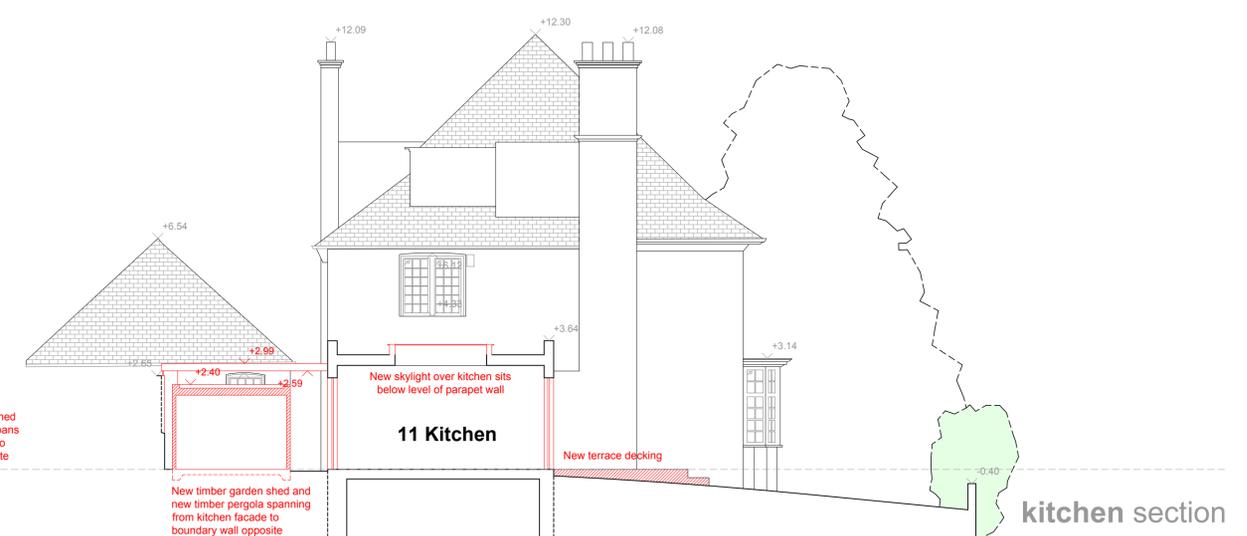

kitchen section

notes:
 Refer to services plans for further information regarding electrics, plumbing and ventilation (drawings to follow)
 nb: do not scale from these drawings, if in doubt... ask

1 Redington Road
 drawing: Proposed Sections
 date: 21 Nov 2024
 drawing no: D054.13
 scale: 1:100 / 1:50 @ A1
 rev: A

devilfish design limited
 13 Wynlie Gardens, Middx, HA5 3TN
 project designer Peter Phillips
 email: peter@devilfishdesign.co.uk
 mobile no. 07971 761487