






- Notes
- 1- This drawing is not for construction
 - 2- All Dimensions are in millimeters
 - 3- Dimensions are not to be scaled directly from drawings
 - 4- All dimensions are to be checked on site and the Architect is to be informed of any discrepancies before construction commences
 - 5- All references to drawings refer to current revision of that drawing

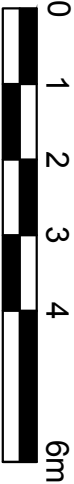

scale 1:100

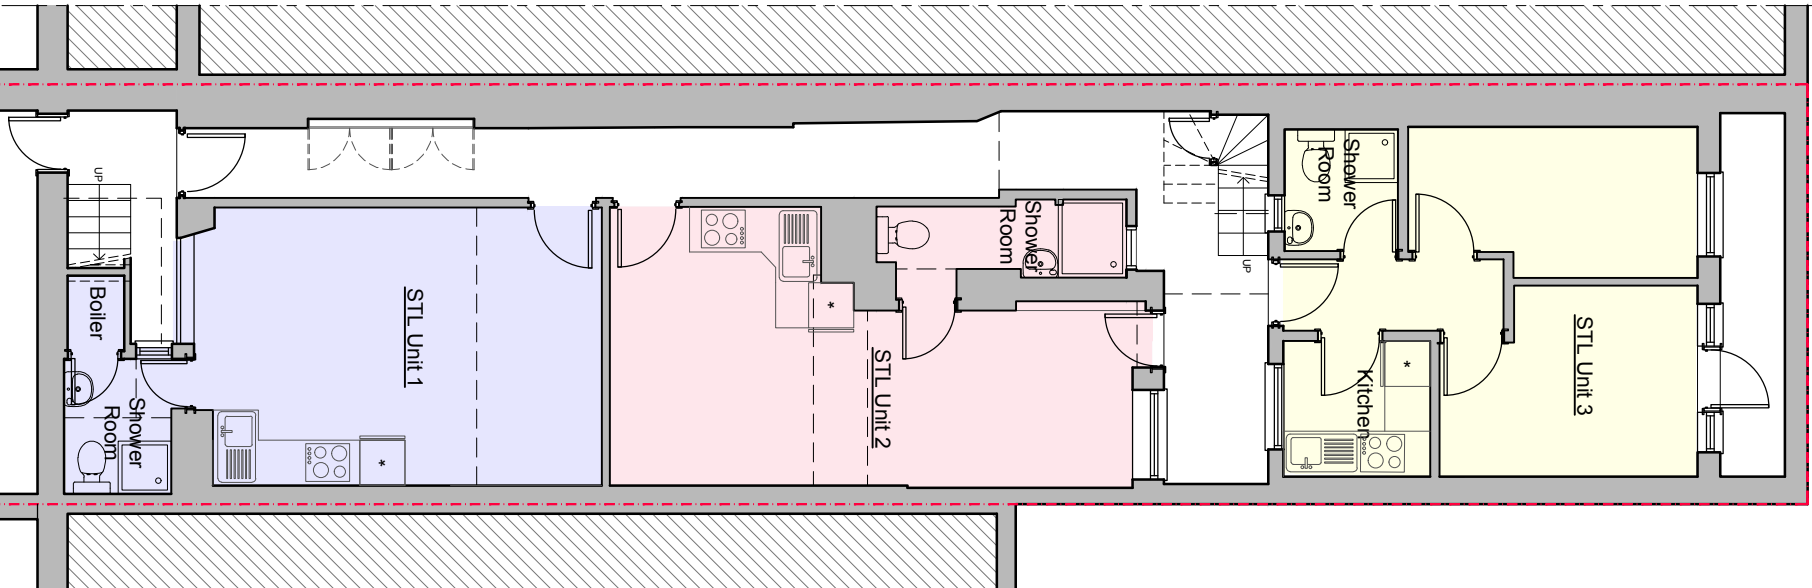

BASEMENT FLOOR PLAN

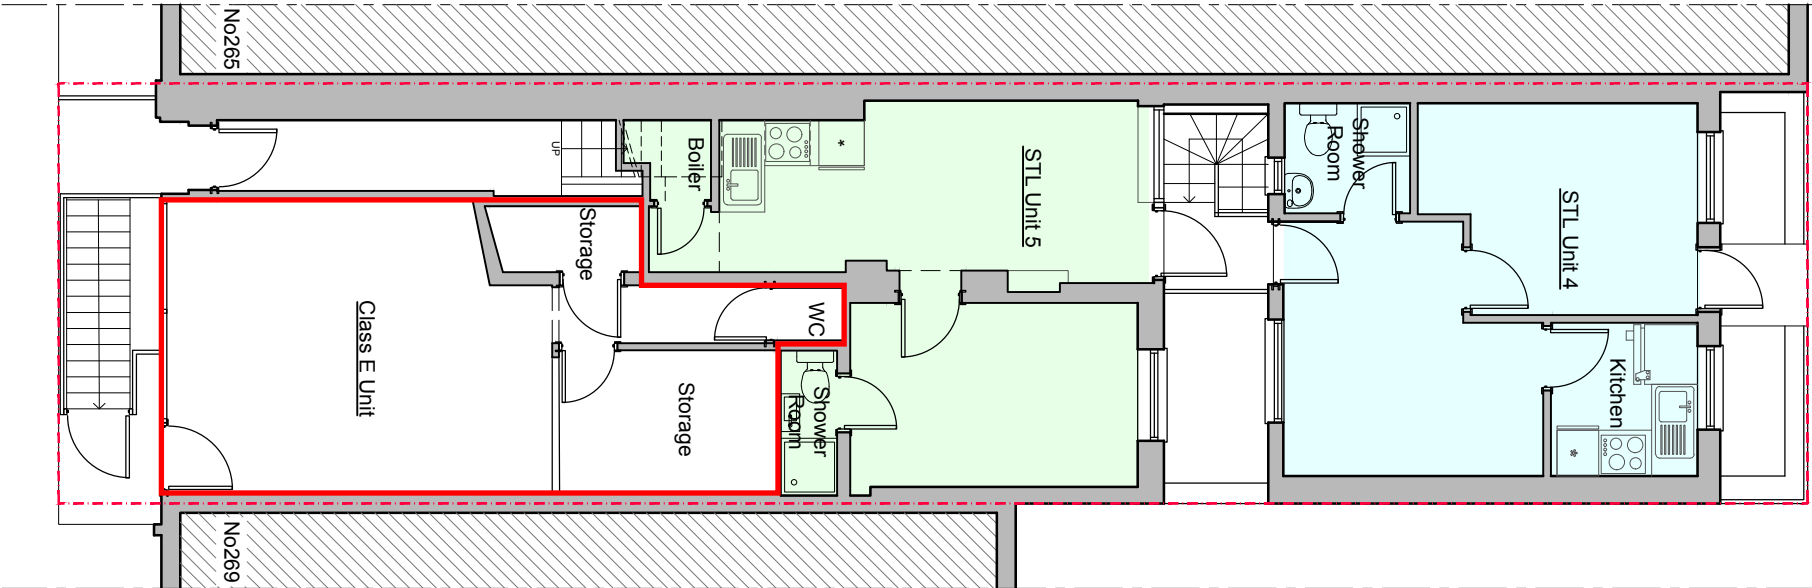

GROUND FLOOR PLAN

FLOOR	FLAT	TYPE OF DWELLING	BEDROOM (m²)	SHOWER ROOM (m²)	KITCHEN (m²)	LIVING ROOM (m²)	STUDY ROOM (m²)	STORAGE (m²)	G.A. (m²)
BASEMENT	STL UNIT 1	Shop Term Unit	19.48	3.33	-	-	-	-	23.91
	STL UNIT 2	Shop Term Unit	6.24	3.34	11.4	-	-	-	23.92
	STL UNIT 3	Shop Term Unit	7.16	2.40	3.46	7.88	-	-	20.82
	STL UNIT 4	CLASS E UNIT	-	-	2.42	3.89	10.13	14.41	14.41
	STL UNIT 5	Shop Term Unit	9.43	2.42	3.89	10.13	-	-	28.91
GROUND	STL UNIT 5	CLASS E UNIT	-	1.56	5.66	8.20	-	-	24.15
GROUND	RETAIL SHOP	CLASS E UNIT	-	0.95	-	-	-	5.44 + 1.69	28.90

FOR PLANNING

Client

Project 267 Eversholt Street, London, NW1 1BA

Scale 1/100@A3 Date 02/2025

Project No. 07031104 Drawing No. B10 1 Revision -

Drawing title

Proposed Floor Plan