



1 Site Plan - Existing
Scale: 1:100 @ A3

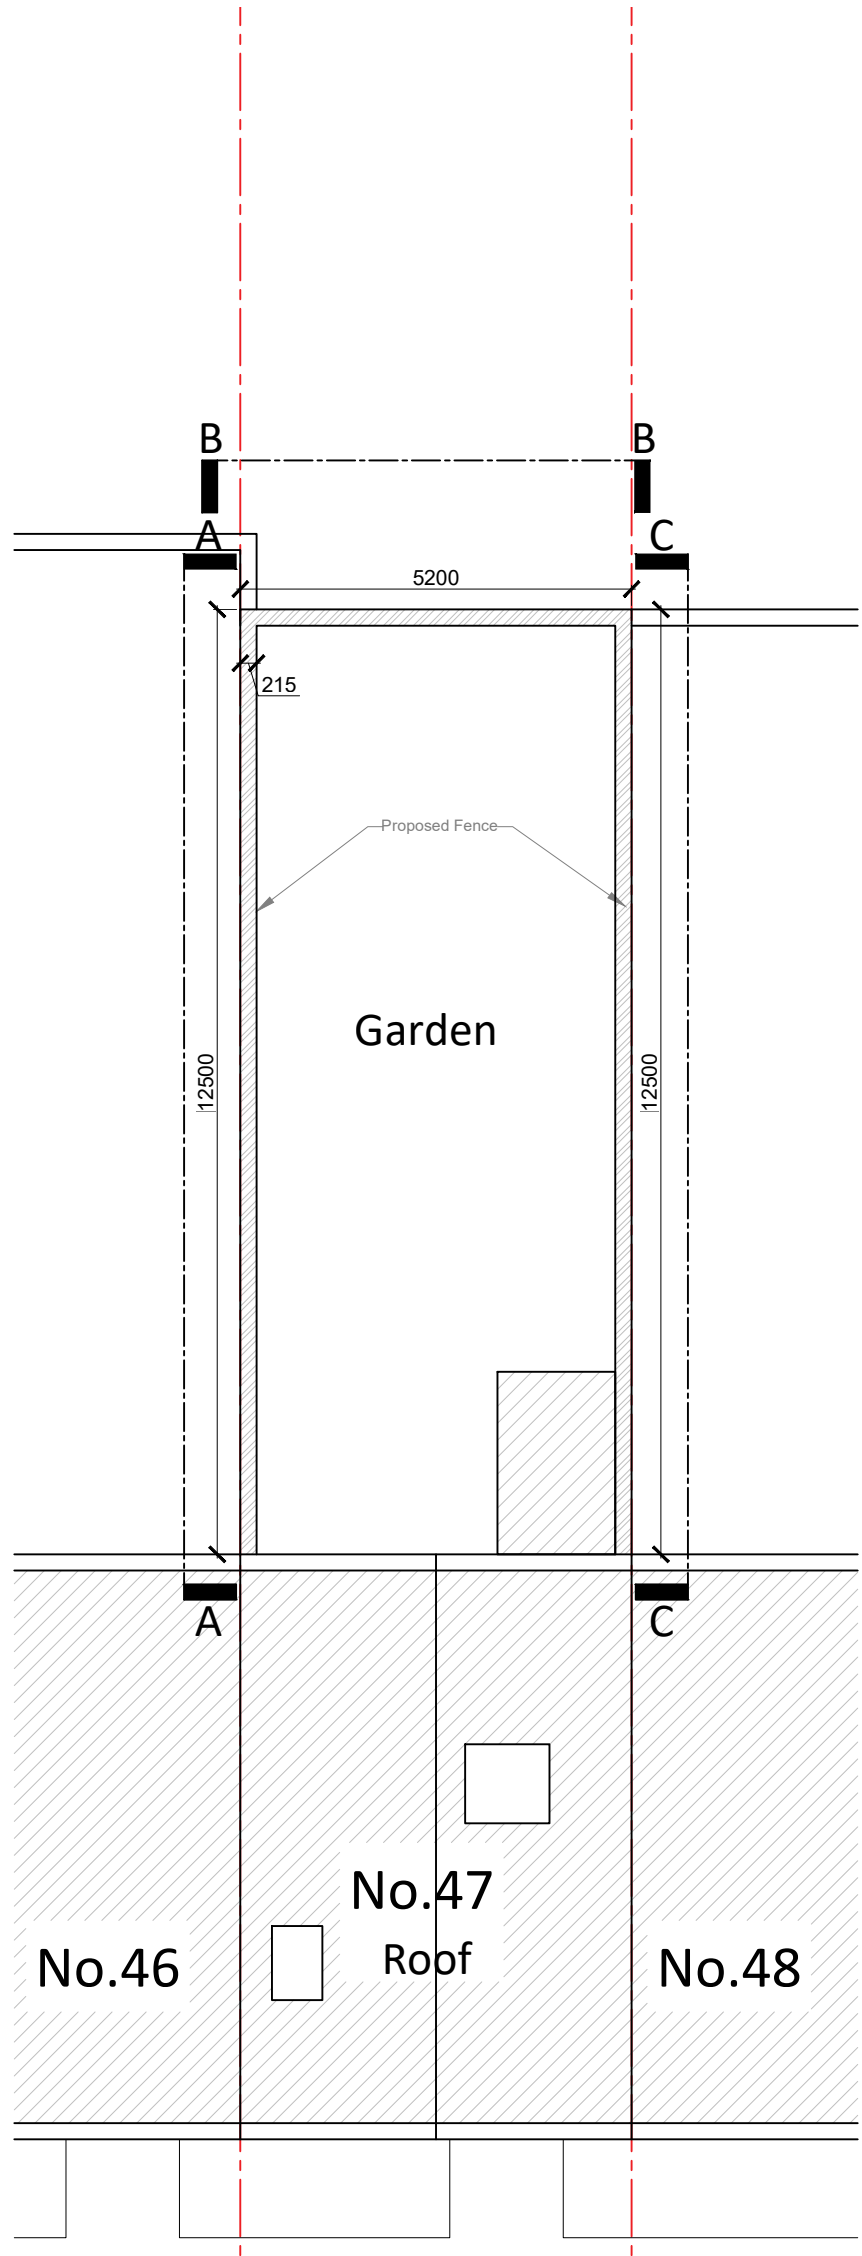

2 Site Plan - Proposed
Scale: 1:100 @ A3

Scale Bar 1:100 0 1 2 5m

				Client Wates		Sheet Name Existing & Proposed Site Plans		Scale 1:100 @ A3	
P1	Planning	AwS	AJ	24.03.2025	Project Name Capital Works 2024-25	Project Status Planning		 Duncan House 1A Burnhill Road Beckenham Kent BR3 3LA Tel: 020 8658 3538	
Rev	Description	By	QA	DD.MM.YY					
© This drawing and any design hereon is the copyright of Potter Raper and must not be reproduced without their written consent. All drawings remain the property of Potter Raper. Figured dimension only to be taken from this drawing. All dimensions to be checked on site. Please inform Potter Raper immediately of any discrepancies before work proceeds.					Project Location 47 Georgiana Street London NW1 0EB		Drawing Nr. 11085-PR-47GS-ZZ-DR-A-PL001		