


Ridge Level
109180

Second Floor
106300


First Floor
103440

Upper Floor
100000

Lower Ground
97460

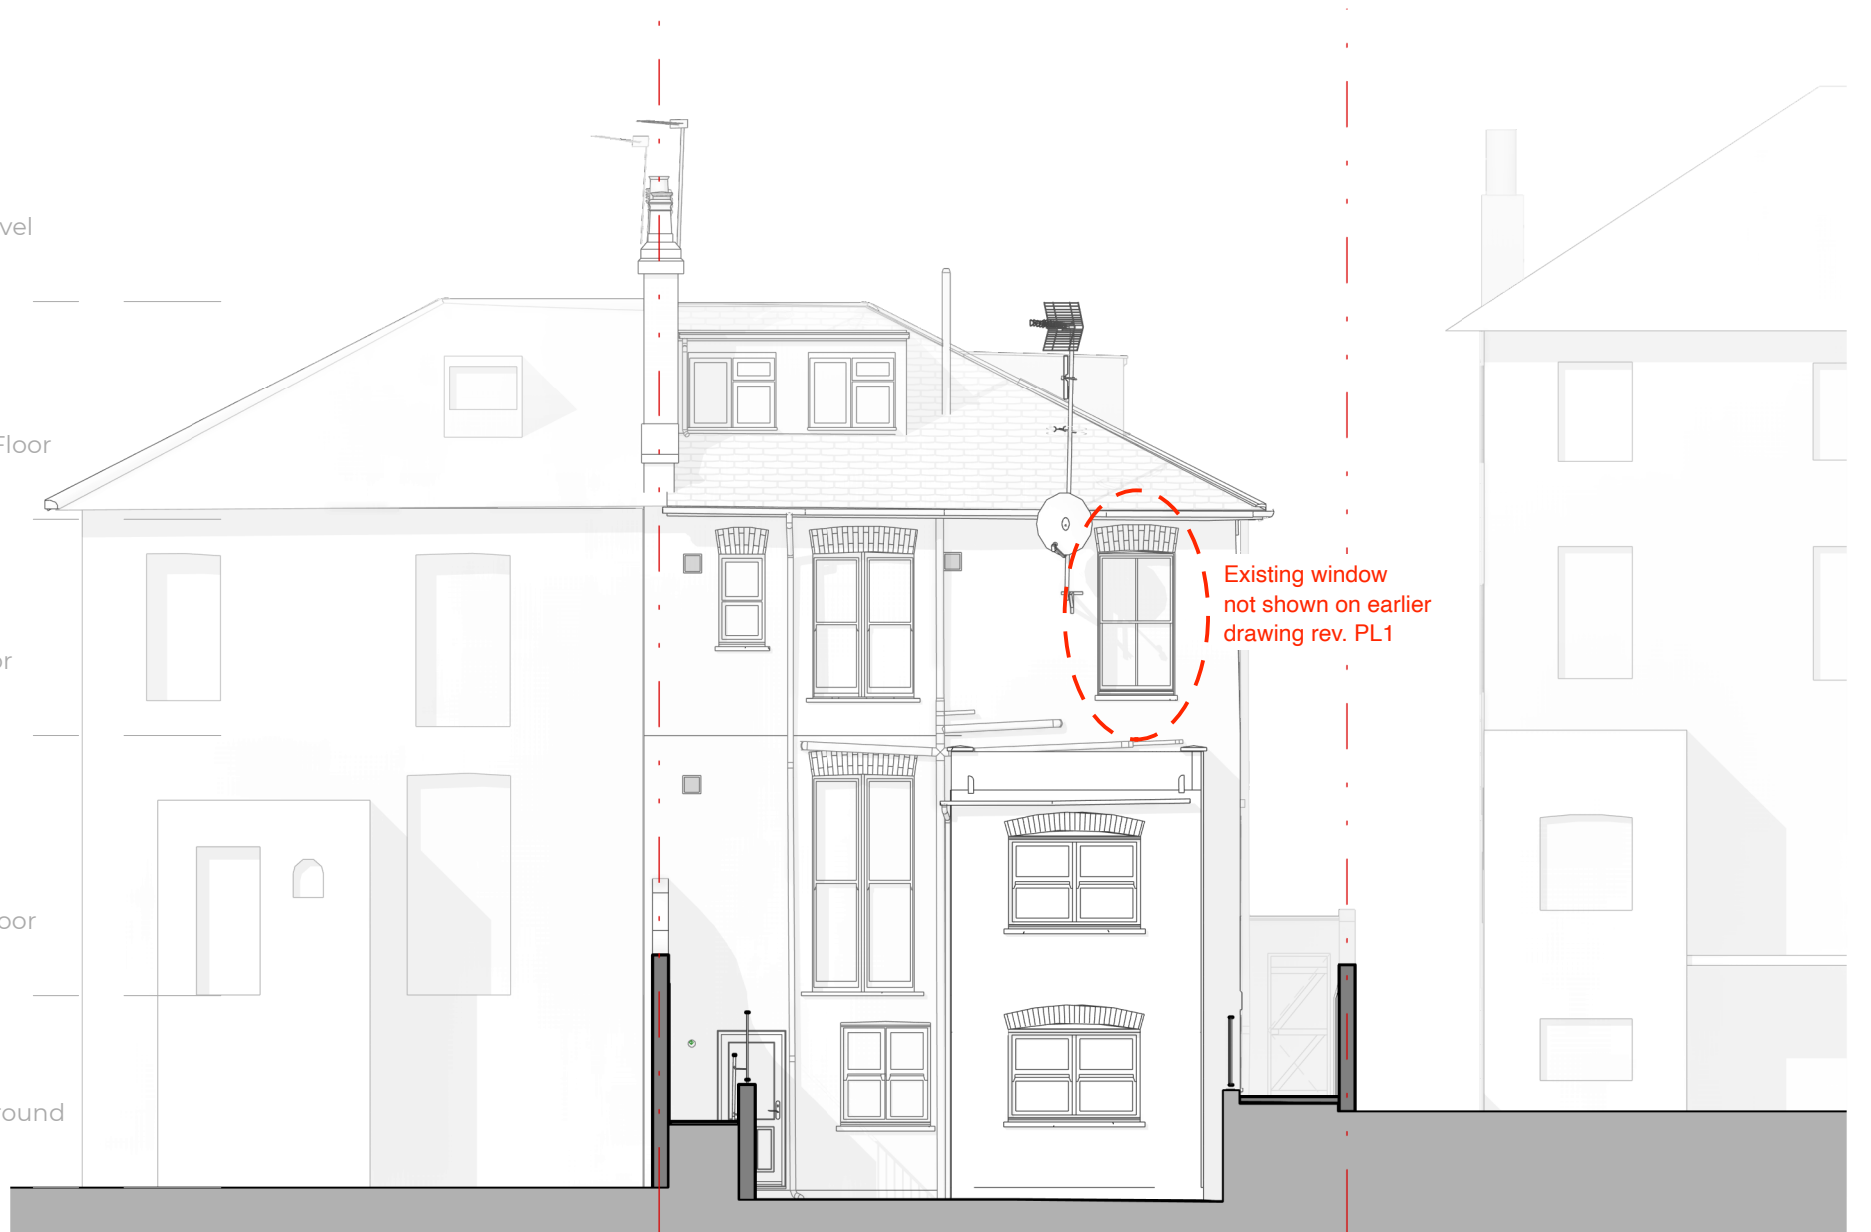

168 Camden Road 170 Camden Road 172 Camden Road

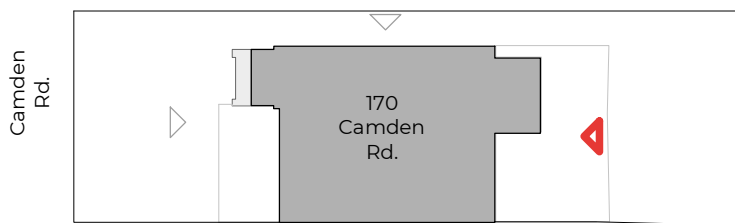

0 1 2 3 4 5
SCALE 1: 100 m

PROJECT 170 Camden Road, London NW1 9HJ		PROJECT REF. 2405
CLIENT Emma Stockton & Matthew Shaw	DATE 04/04/25	DRAWING REF. EL003
	SCALE @ A3 1:100	
TITLE Existing South-East Elevation	DRWN ES	REVISION
	CHKD PB	PL2
PURPOSE PLANNING		

REVISION	DATE	DESCRIPTION
PL1	24/12/2024	PLANNING
PL2	03/04/2025	PLANNING

GENERAL NOTES
Drawing issued for specified purpose only.
Do not scale from this drawing - work to figured dimensions only. All dimensions on this drawing are to be verified prior to fabrication or construction.
This drawing is to be read in conjunction with the relevant consultant, contractor and / or sub-contractor drawings and specifications.
Any discrepancies, omissions or other queries should be raised with Bankhead + Partners immediately.