
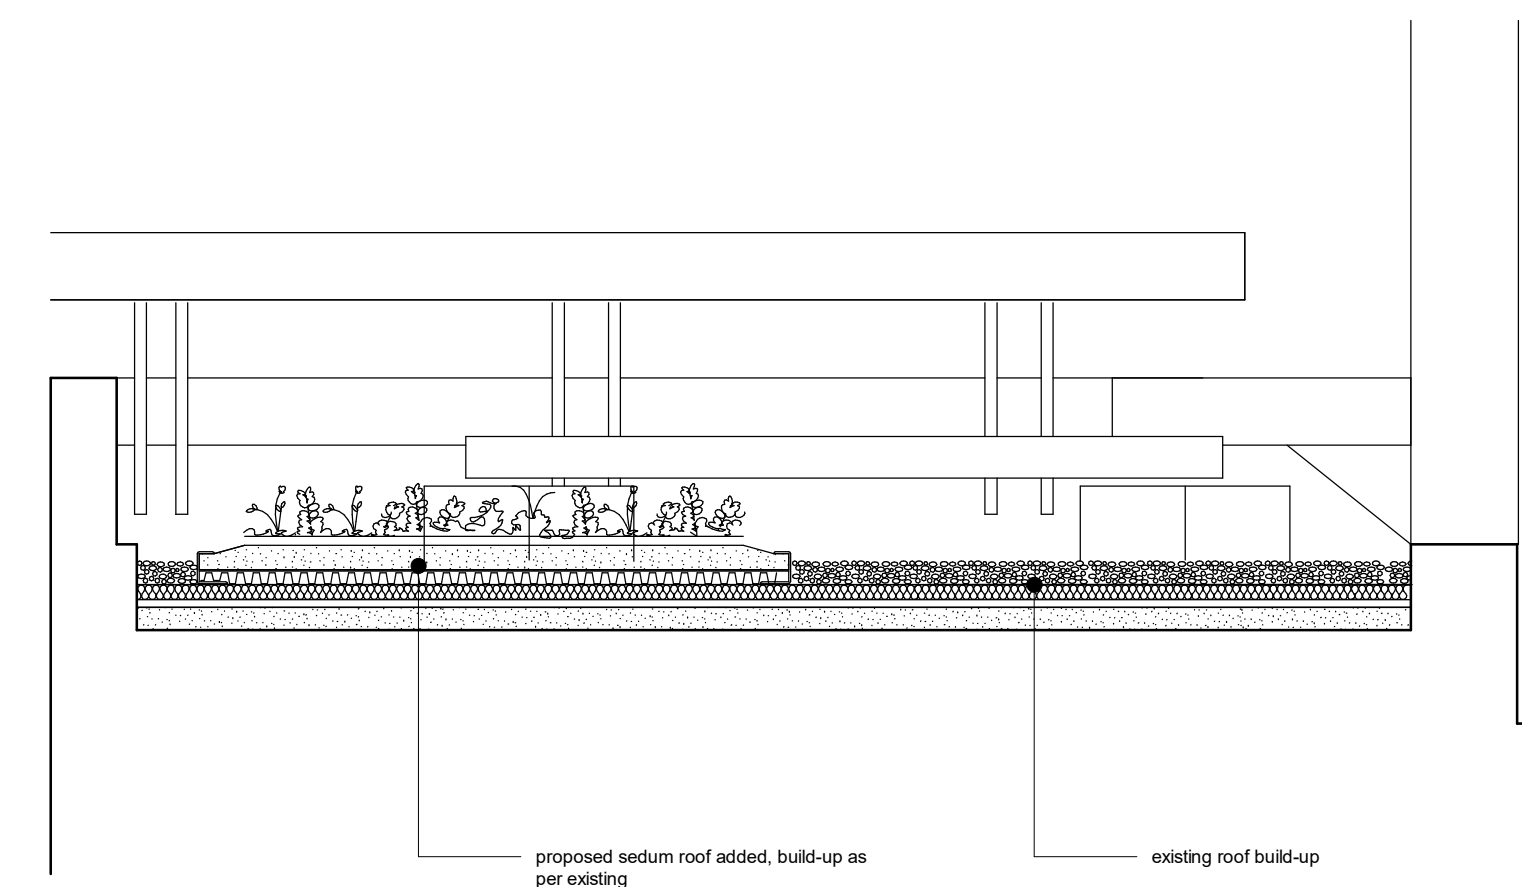


1 Proposed 3rd Floor Plan and External Plan Terrace  
Scale: 1 : 200

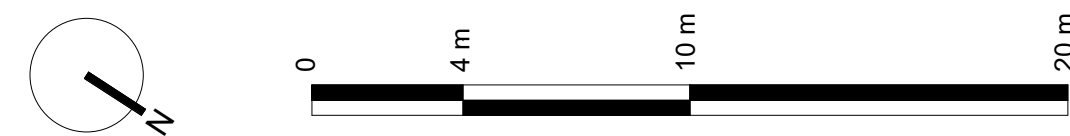

2 Proposed - L03 - terrace build-up - sedum roof addition  
Scale: 1 : 25

Do not scale. All selections to be confirmed as to information contained in this drawing is the sole copyright of Orms designers + architects Ltd and is not to be reproduced without permission.


The setting out and dimensions of any existing building elements shown are to be confirmed by the architect. All measurements and site investigations as available. If there is any reasonable doubt in relation to position of existing building fabric which affects costs or final construction details the contractor should be required to obtain relevant survey information, and any changes discovered should be notified to the architect.

This drawing should be read in conjunction with all other project information and drawings. All information on this drawing is to be confirmed on site information, on models, specifications, schedules, etc. seek clarification with Orms.

Please note that dwg or other cad formats provided in addition to paper drawings are issued to the client for their use. These drawings and dimensions and levels is permitted, but all other dimensions extracted from the digital content are not to be relied upon. Data should always be checked against paper information.

Drawings issued with construction record status or revision are not surveys and are to be verified on site prior to making any use of them. Orms do not take responsibility for any discrepancies between the drawings and actual as built conditions.

### Key Plan

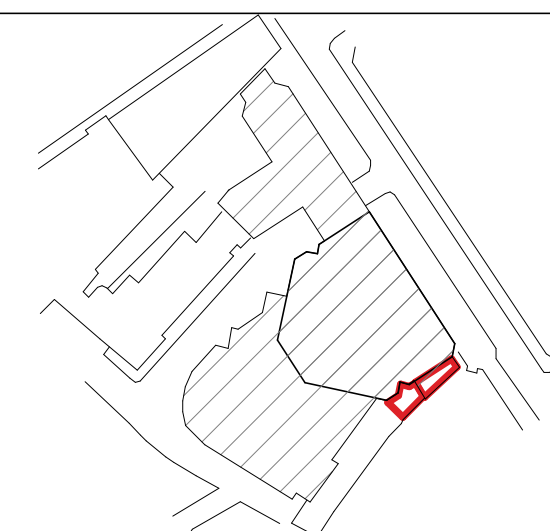

CDM risks relevant to this drawing

## Notes

-  Site Ownership Boundary  
 Site Boundary

P01	24.07.24	First issue - Plant - Planning
P02	24.07.31	Plant - Planning Drawings Update
P03	24.10.04	Plant - Issued for Planning
P04	25.03.27	Plant - Issued for Planning Rev1
Rev.	YY.MM.DD	Description

Checked by AS    Approved by IE  
Status code  
**S2 - INFORMATION**  
Status description  
**PRELIMINARY**

Orms

1 Oliver's Yard  
55-71 City Road  
London  
EC1Y 1HQ  
0207 833 8533  
orms@orms.co.uk  
orms.co.uk

Project					Project No.		2188	
Stephen Street Ground Floor Studios								
Drawing title								
Planning								
Proposed								
Third Floor Plan and External Plan Terrace								
Scale@A1								
1:200, 1:25								
Drawing Number					Rev.			
Project	Originator	Zone	Location	Type	Role	Number		
SS0	-ORM-	ZZ-	ZZ-	DR-	A-	<b>12203</b>	<b>P04</b>	