


1 01. GF - P  
1 : 50

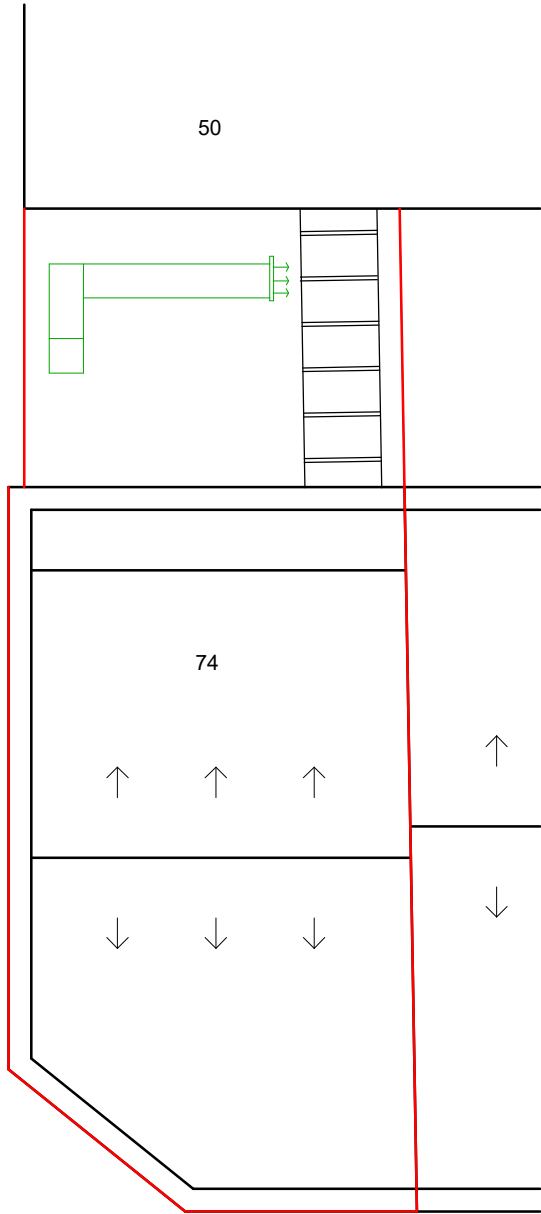

2 03. RL - P  
1 : 50

Note:  
Proposed installation of new  
extract duct and odour  
abatement system in  
accordance with EMAQ+  
guidance. Existing extract and  
filtration system to be fully  
replaced.



info@studioruumplanning.co.uk

PROJECT : 74, Marchmont St, WC1N 1AB

TITLE : Proposed Floor Plans

CLIENT : Owner		PROJECT STATUS : Planning	
DRAWN BY Author	CHECKED BY Checker	DATE October 2024	
SCALE 1 : 100 @ A3 1 : 50 @ A1	PROJECT NUMBER 2024/1025	REVISION NUMBER REV - 250408	

DRAWING NUMBER AP101