


1 Existing - Site Plan
1 : 100

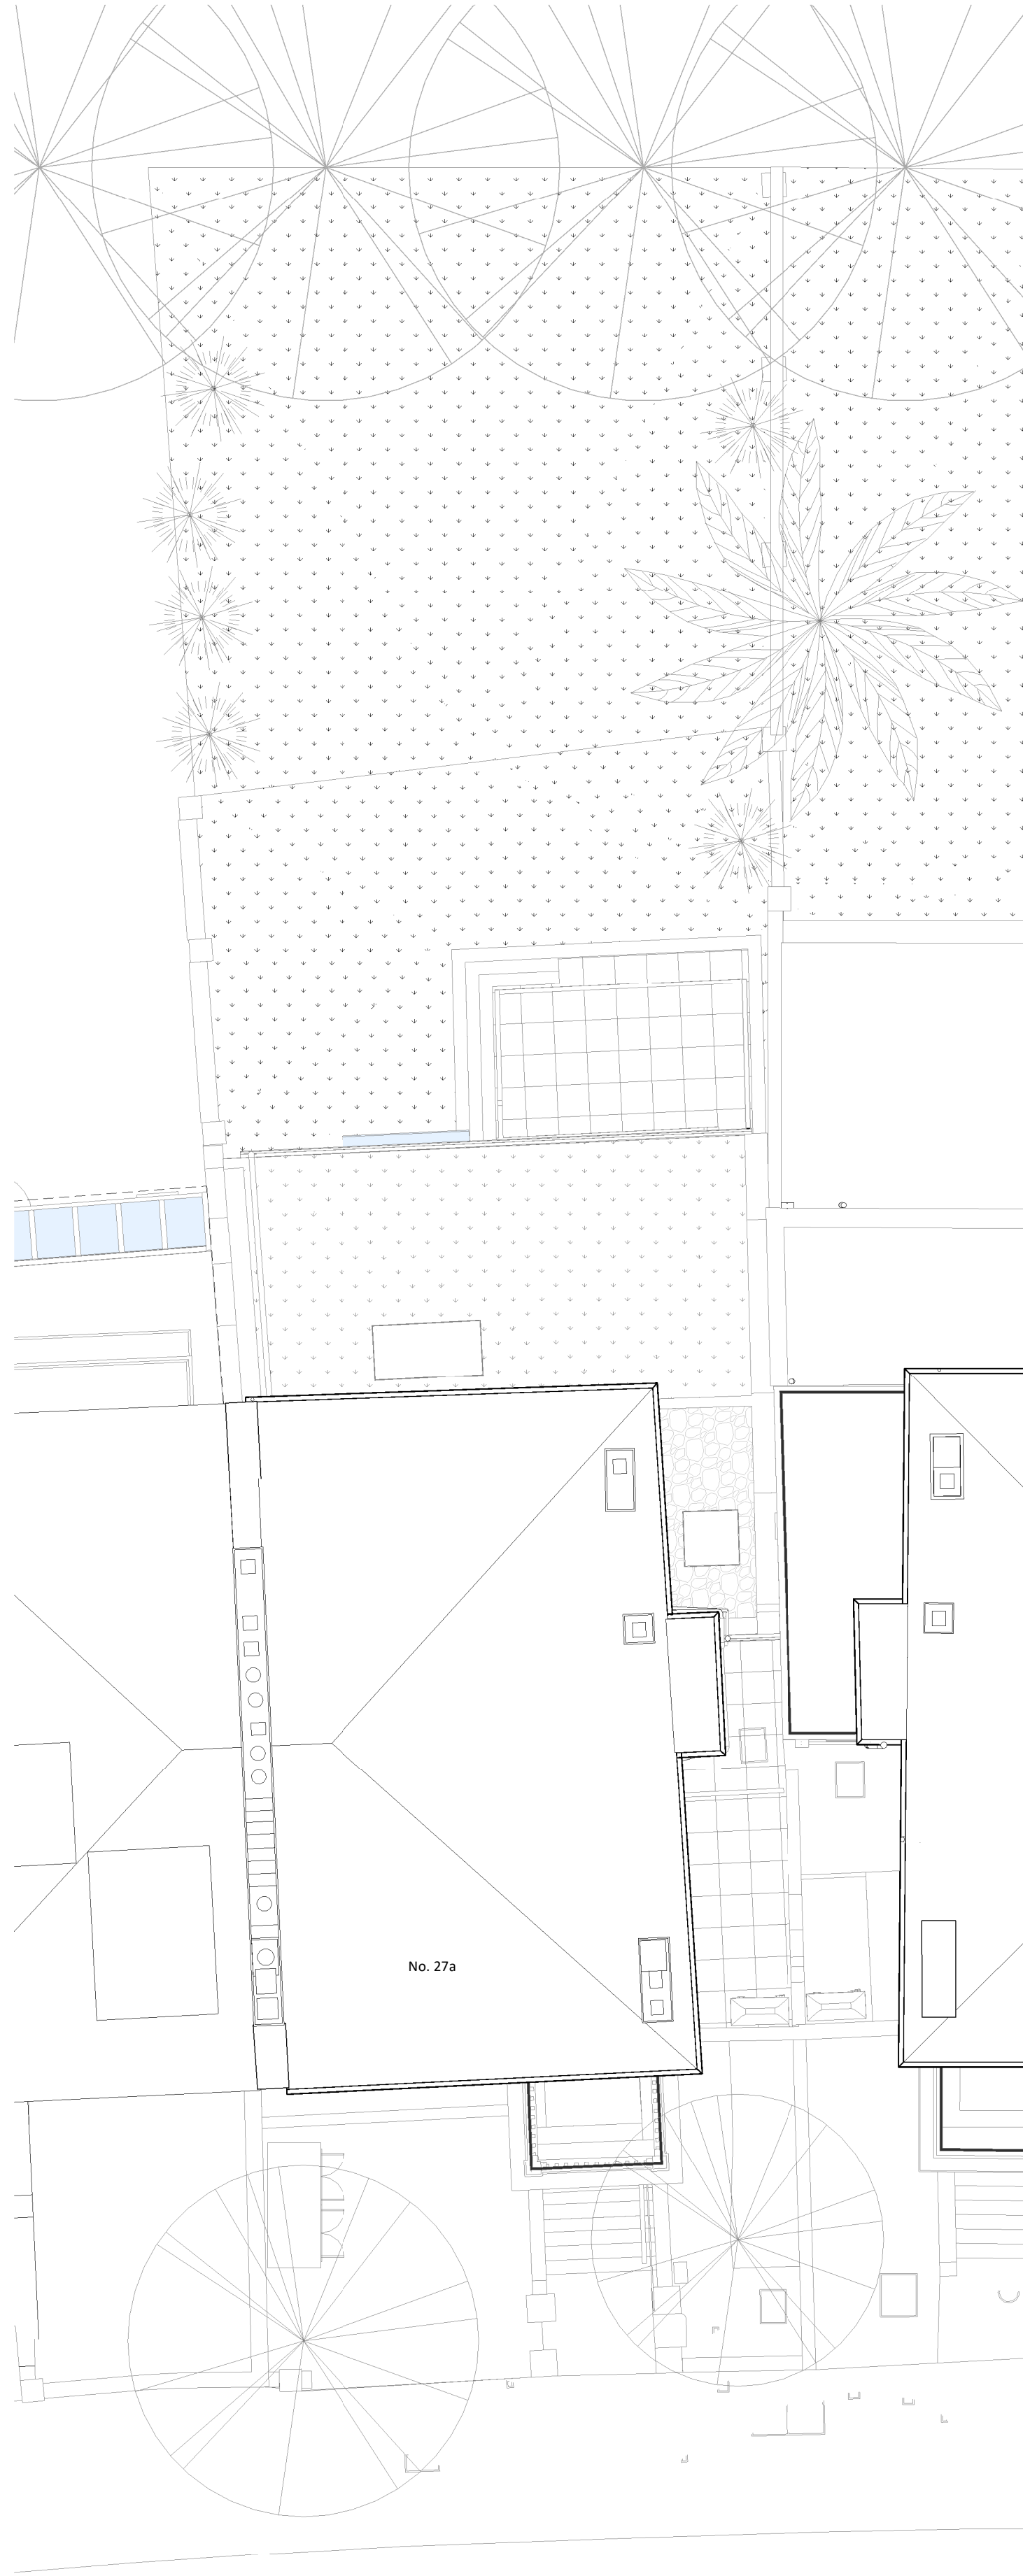

GRAPHIC SCALE: 1:100



2 Proposed - Site Plan
1 : 100

NOTES
DO NOT SCALE THIS DRAWING.
ALL DIMENSIONS AND DIMENSIONS NOTED OTHERWISE.
ALL DIMENSIONS, DETAILS, COMPONENTS AND ASSEMBLIES SHALL BE VERIFIED PRIOR TO CONSTRUCTION. MANUFACTURE OR SUPPLY.
ALL MATERIALS, CONSTRUCTION AND DETAILS SHOWN OR IMPLIED BY THIS DRAWING MUST COMPLY WITH CURRENT BUILDING STANDARDS CODES OF PRACTICE, PLANNING, BUILDING REGULATIONS, IN S.E. LEGISLATION AND CLIENTS PARTICULAR SPECIFICATIONS.
THIS DRAWING MUST BE READ IN CONJUNCTION WITH ALL ENGINEERS AND SPECIALIST DRAWINGS AND SPECIFICATIONS.
ENGINEER DETAILS ARE TO BE INSTALLED IN STRICT ACCORDANCE WITH MANUFACTURERS APPLICATION, RECOMMENDATIONS, GUIDELINES AND DETAILS.
IF IN DOUBT PLEASE ASK.

In the absence of a survey, all measurements must be verified on site before building or ordering any part of the works, as the design has been developed from a model provided by the previously appointed architects and the reliability of the dimensions depends on the precision of their design.

J	Issued to Planning	06/03/2025
I	Issued to client for Freeholder	17/01/2025
H	Issued to Planning	16/01/2025
G	Issued to client for planning approval	15/01/2025
F	Issued to Client	25/10/2023
E	Issued to Client	13/10/2023
D	Issued to Client	22/09/2023
C	Issued to Client	09/08/2023
B	Issued to Structural Engineer	22/05/2023
A	Issued to Client for comment	06/04/2023
REV	DESCRIPTION	DATE



CLIENT:
Audrey & Jonathan Stevens
PROJECT TITLE:
Buckland Crescent
SITE ADDRESS:
**Buckland Crescent
Belsize Park, London
NW3 5DH**

TITLE:
Existing and Proposed Site Plan
DRAWN:
Planning
PROJECT NUMBER:
B0328

REVISION:
J
SCALE:
1:100 @ A1
DATE:
06/03/2025

DRAWN:
LMA
CHECKED:

PROJECT LOCATION: VOLUME 1 - LEVEL 1 - FLOOR PLAN