



Proposed - No.27a South (Rear) Elevation
1 : 100



Proposed - No.27a North (Front) Elevation
1 : 100

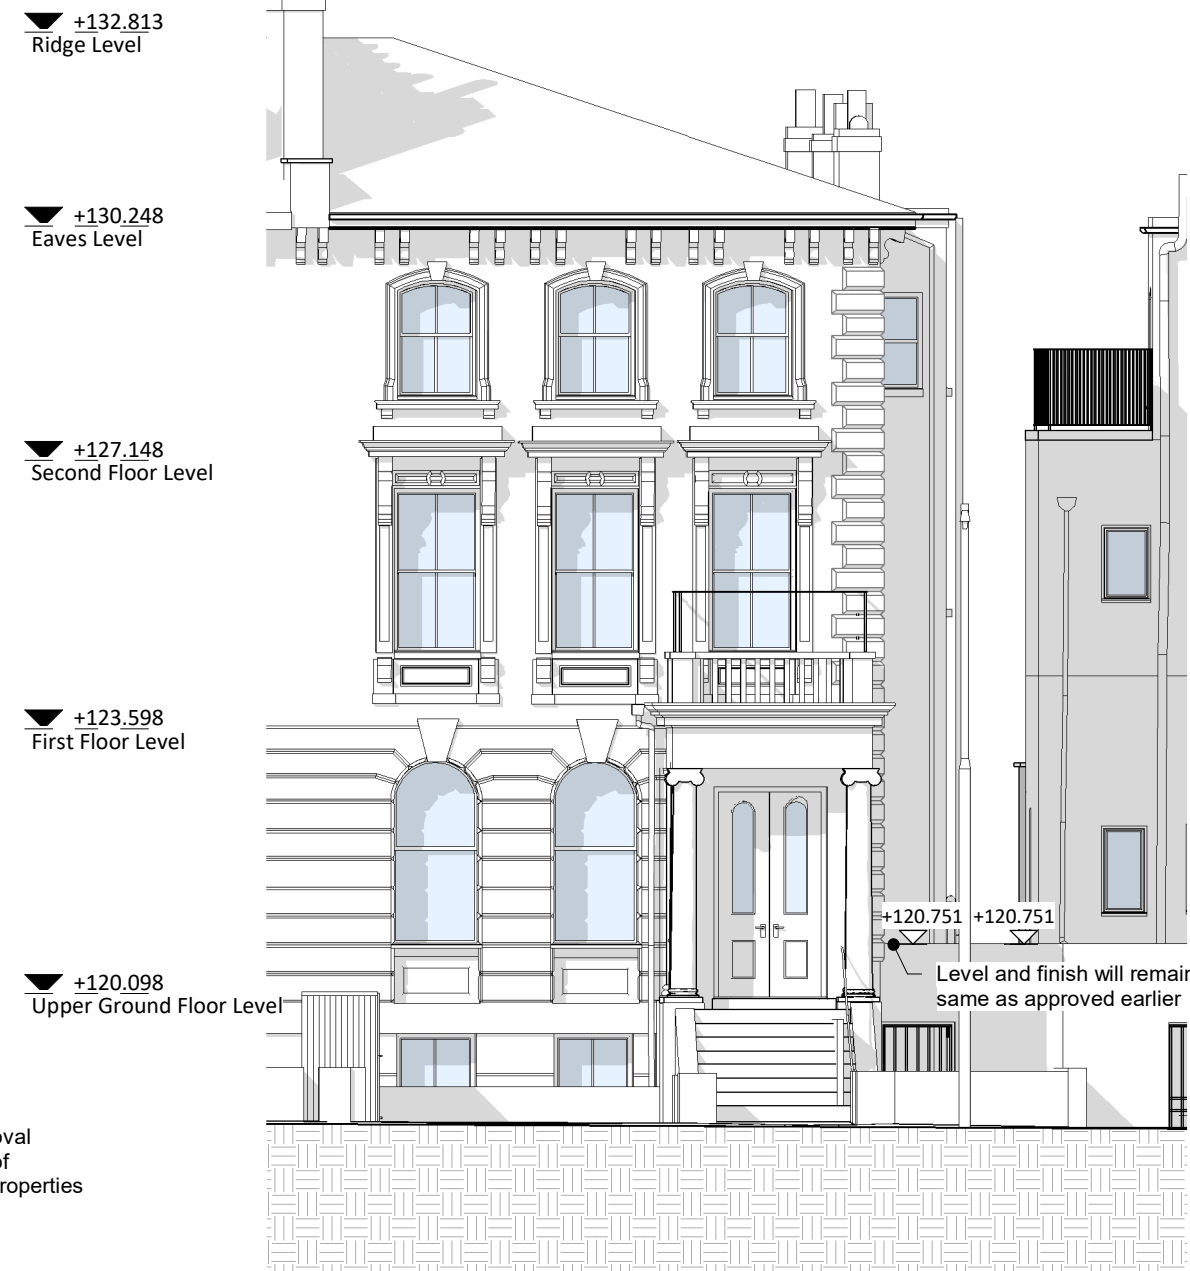


Proposed - No.27a Section EE
1 : 100

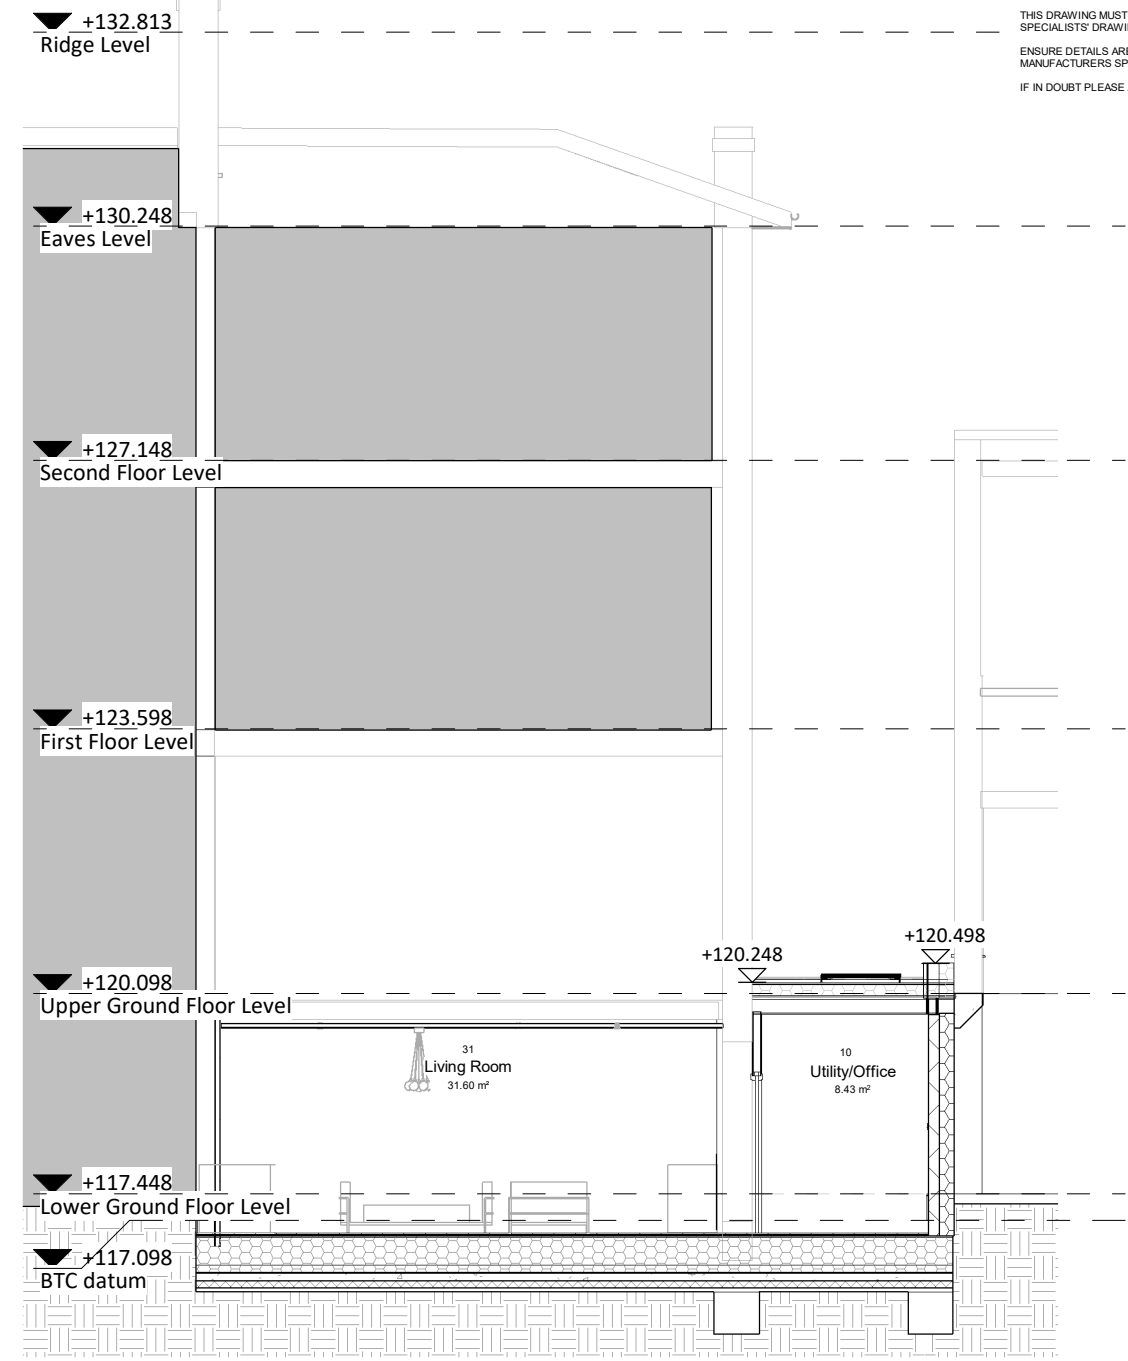


Proposed - No.27a Section DD
1 : 100


NOTES
DO NOT SCALE THIS DRAWING.
ALL DIMENSIONS AND DIMENSIONS SHALL BE VERIFIED PRIOR TO CONSTRUCTION UNLESS NOTED OTHERWISE.
ALL MATERIALS, CONSTRUCTION AND DETAILS SHOWN OR IMPLIED BY THIS DRAWING SHALL COMPLY WITH CURRENT BUILDING STANDARDS, CODES OF PRACTICE, PLANNING / BUILDING REGULATIONS, IN THE LEGISLATION AND CLIENTS PARTICULAR SPECIFICATIONS.
THIS DRAWING MUST BE READ IN CONJUNCTION WITH ALL ENGINEERS AND SPECIALIST DRAWINGS AND SPECIFICATIONS.
ENGINEER DETAILS ARE TO BE INSTALLED IN STRICT ACCORDANCE WITH MANUFACTURERS SPECIFICATIONS, RECOMMENDATIONS, GUIDELINES AND DETAILS.
IF IN DOUBT PLEASE ASK.

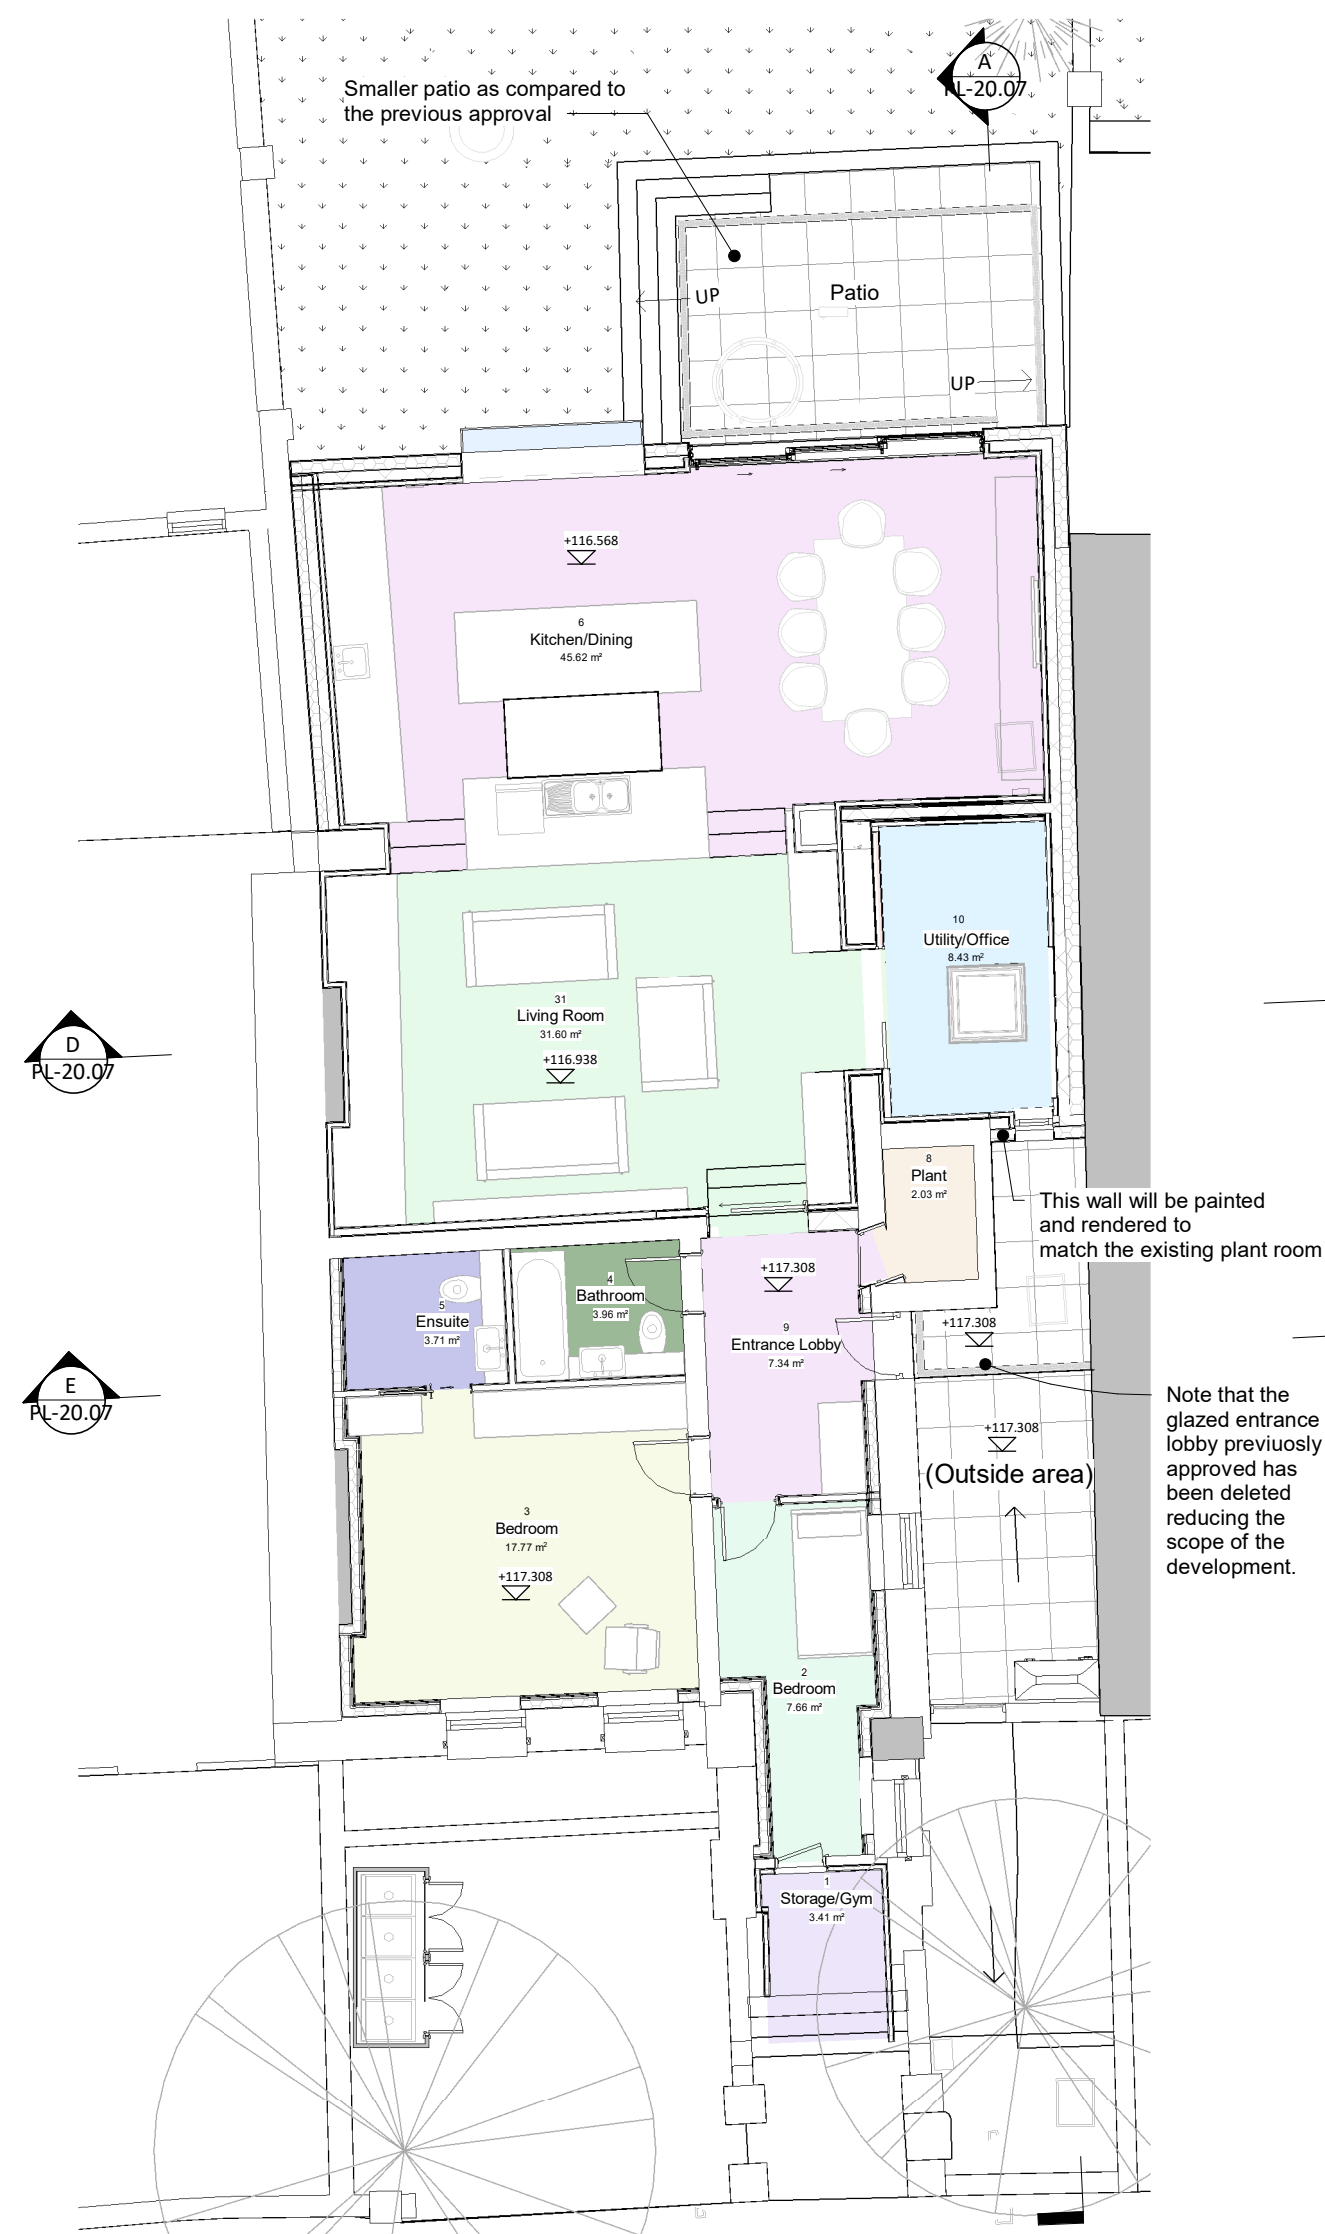

Proposed - No.27a Lower Ground Floor Plan
1 : 100

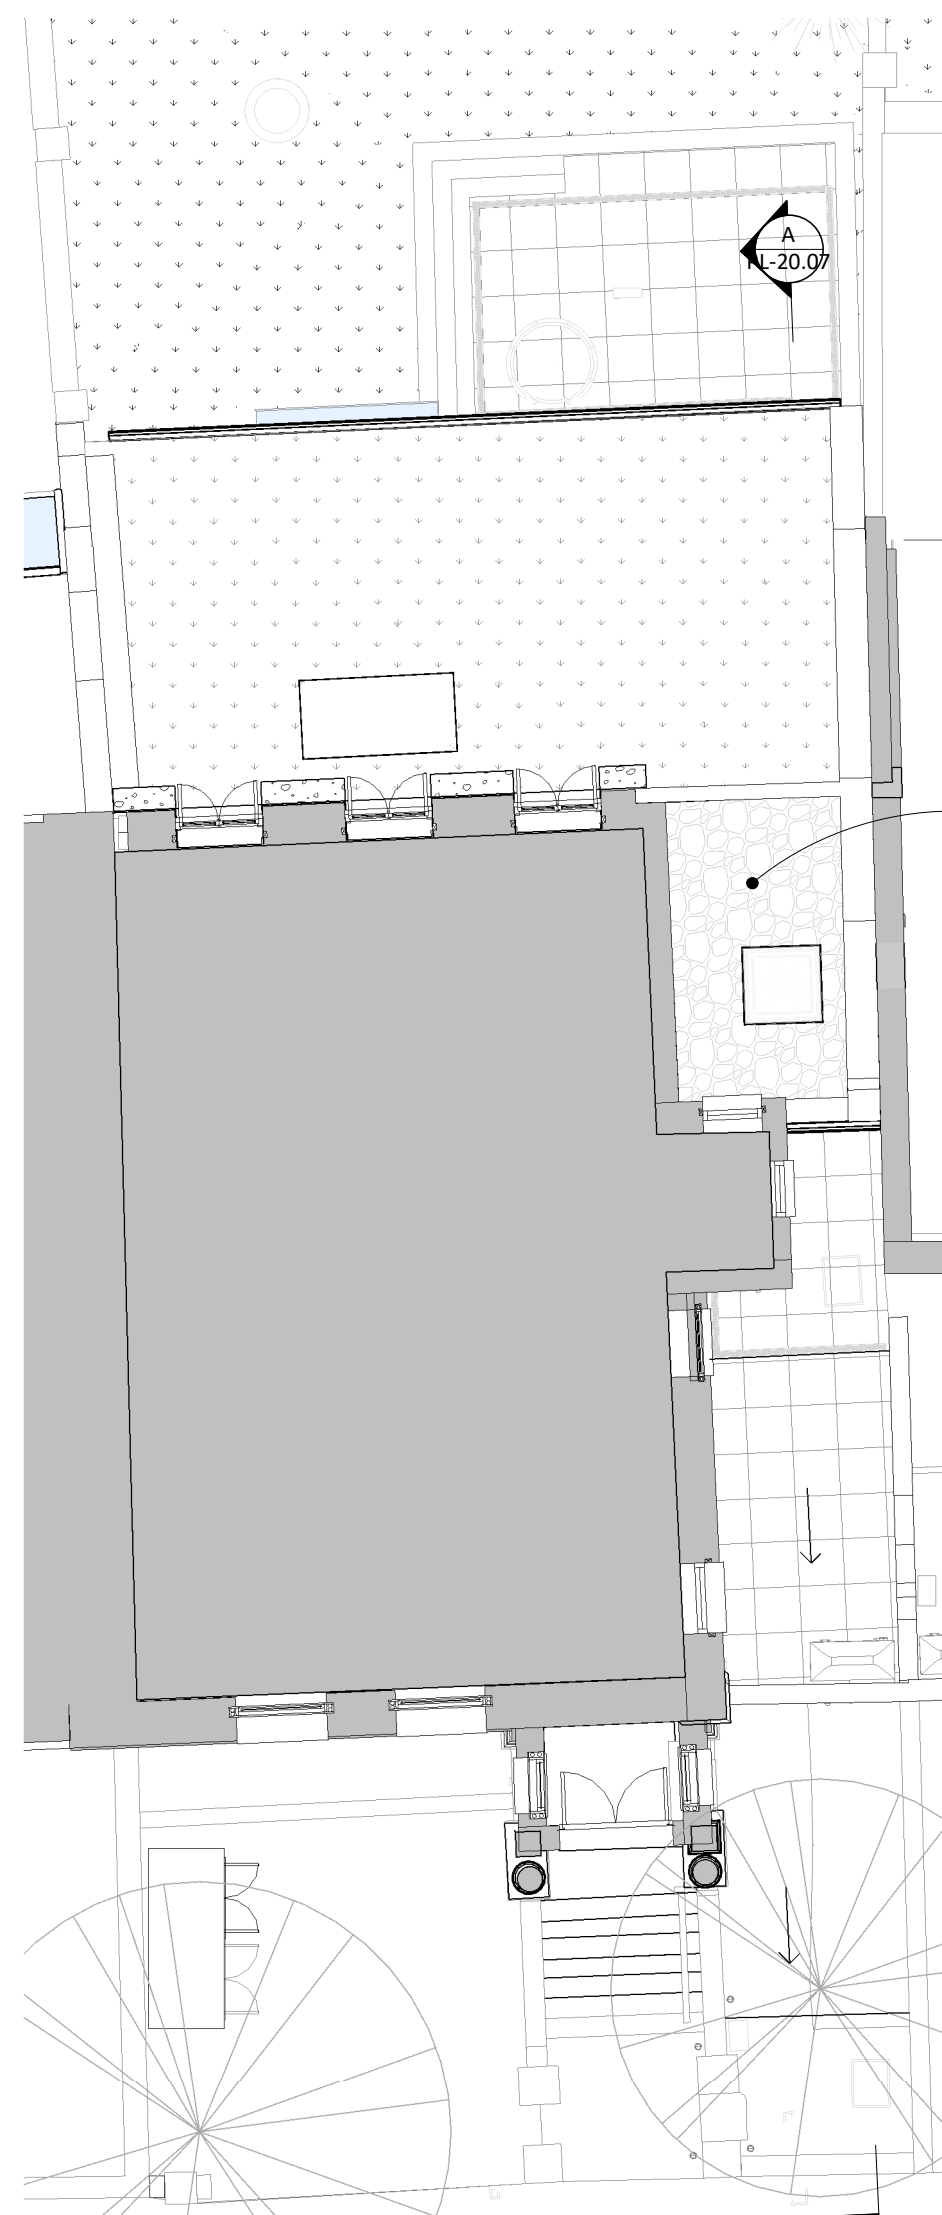

Proposed - No.27a Upper Ground Floor Plan
1 : 100

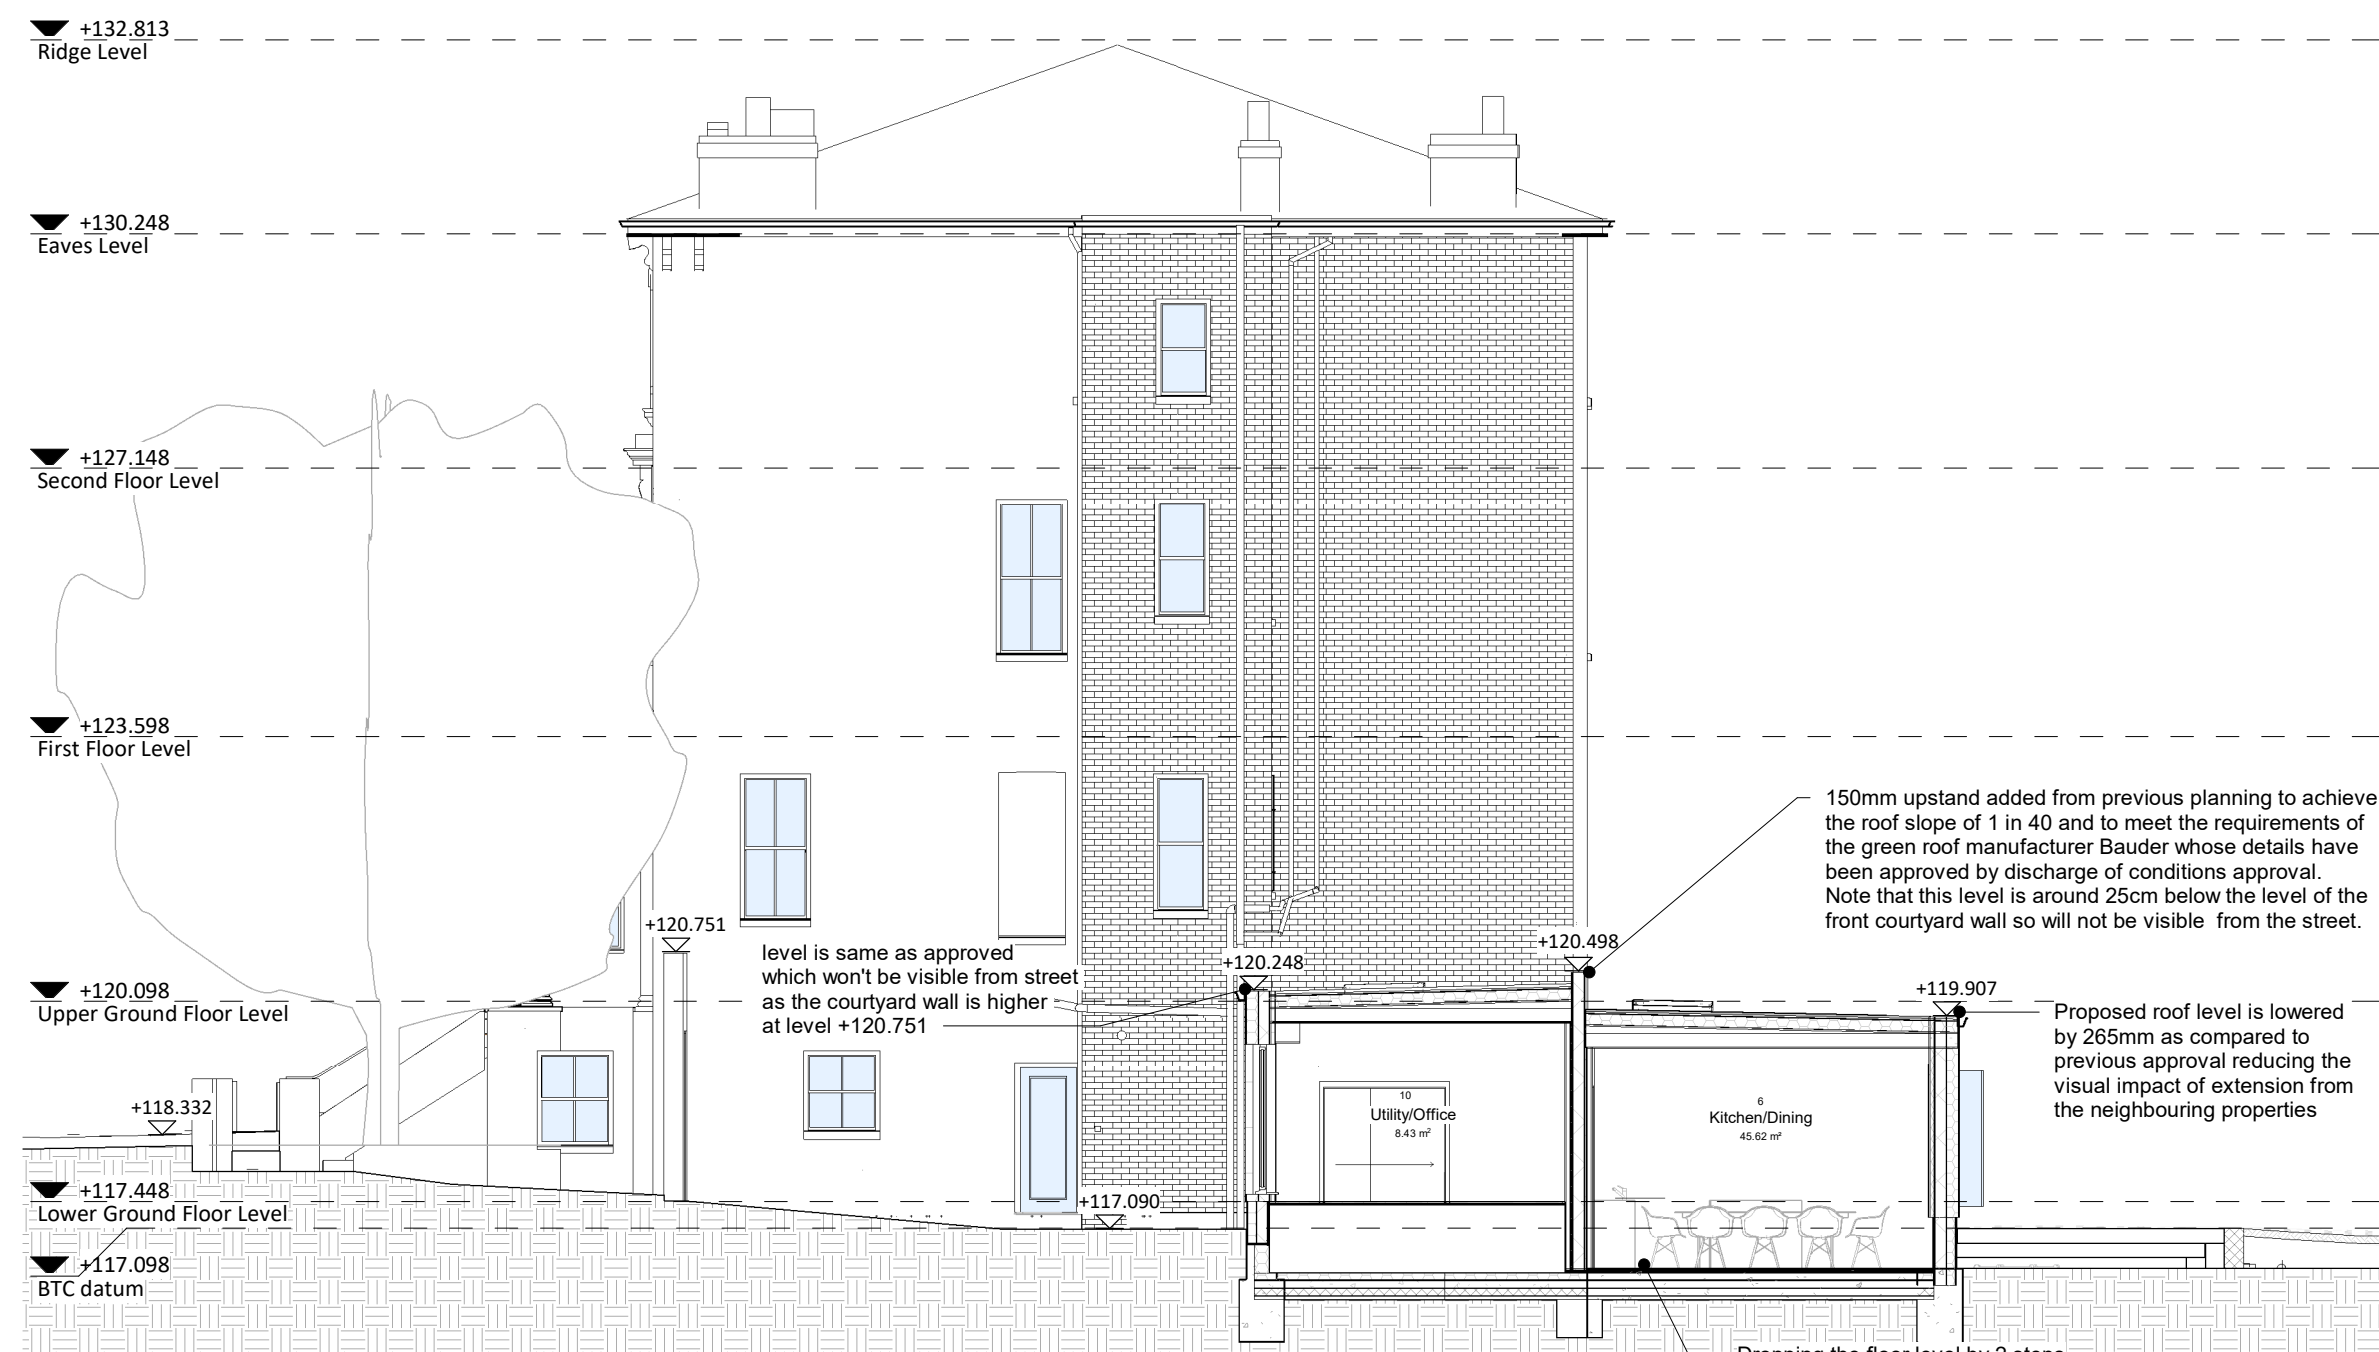

Proposed - No.27a Section AA
1 : 100



GRAPHIC SCALE: 1 : 100

REV	DESCRIPTION	DATE
H	Issued to Planning	08/03/2025
G	Issued to client for Freeholder	17/01/2025
F	Issued to Planning	16/01/2025
E	Issued for Freeholder	15/01/2025
D	Issued to client for planning approval	15/01/2025
C	Issued to Client	15/01/2025
B	Issued to Client	17/12/2024
A	Issued to Client	25/10/2023



CLIENT:
Audrey & Jonathan Stevens
PROJECT TITLE:
Buckland Crescent
Buckland Crescent
Belsize Park, London
NW3 5DH

PROPOSED PLANS, ELEVATIONS AND SECTIONS
DRAWN BY:
Planning
PROJECT NUMBER:
B0328 REVISION:
H

SCALE:
1:100 @ A1
DATE:
06/03/2025 DRAWN BY:
VS CHECKED:

PROJECT LOCATION: VOLUME 1 - LEVEL 1 - FIVE - ONE PLACE

BC.27-ZZ-PL-20.07