



LG PROPOSED - LOWER GROUND FLOOR PLAN
SCALE 1:50 @ A1

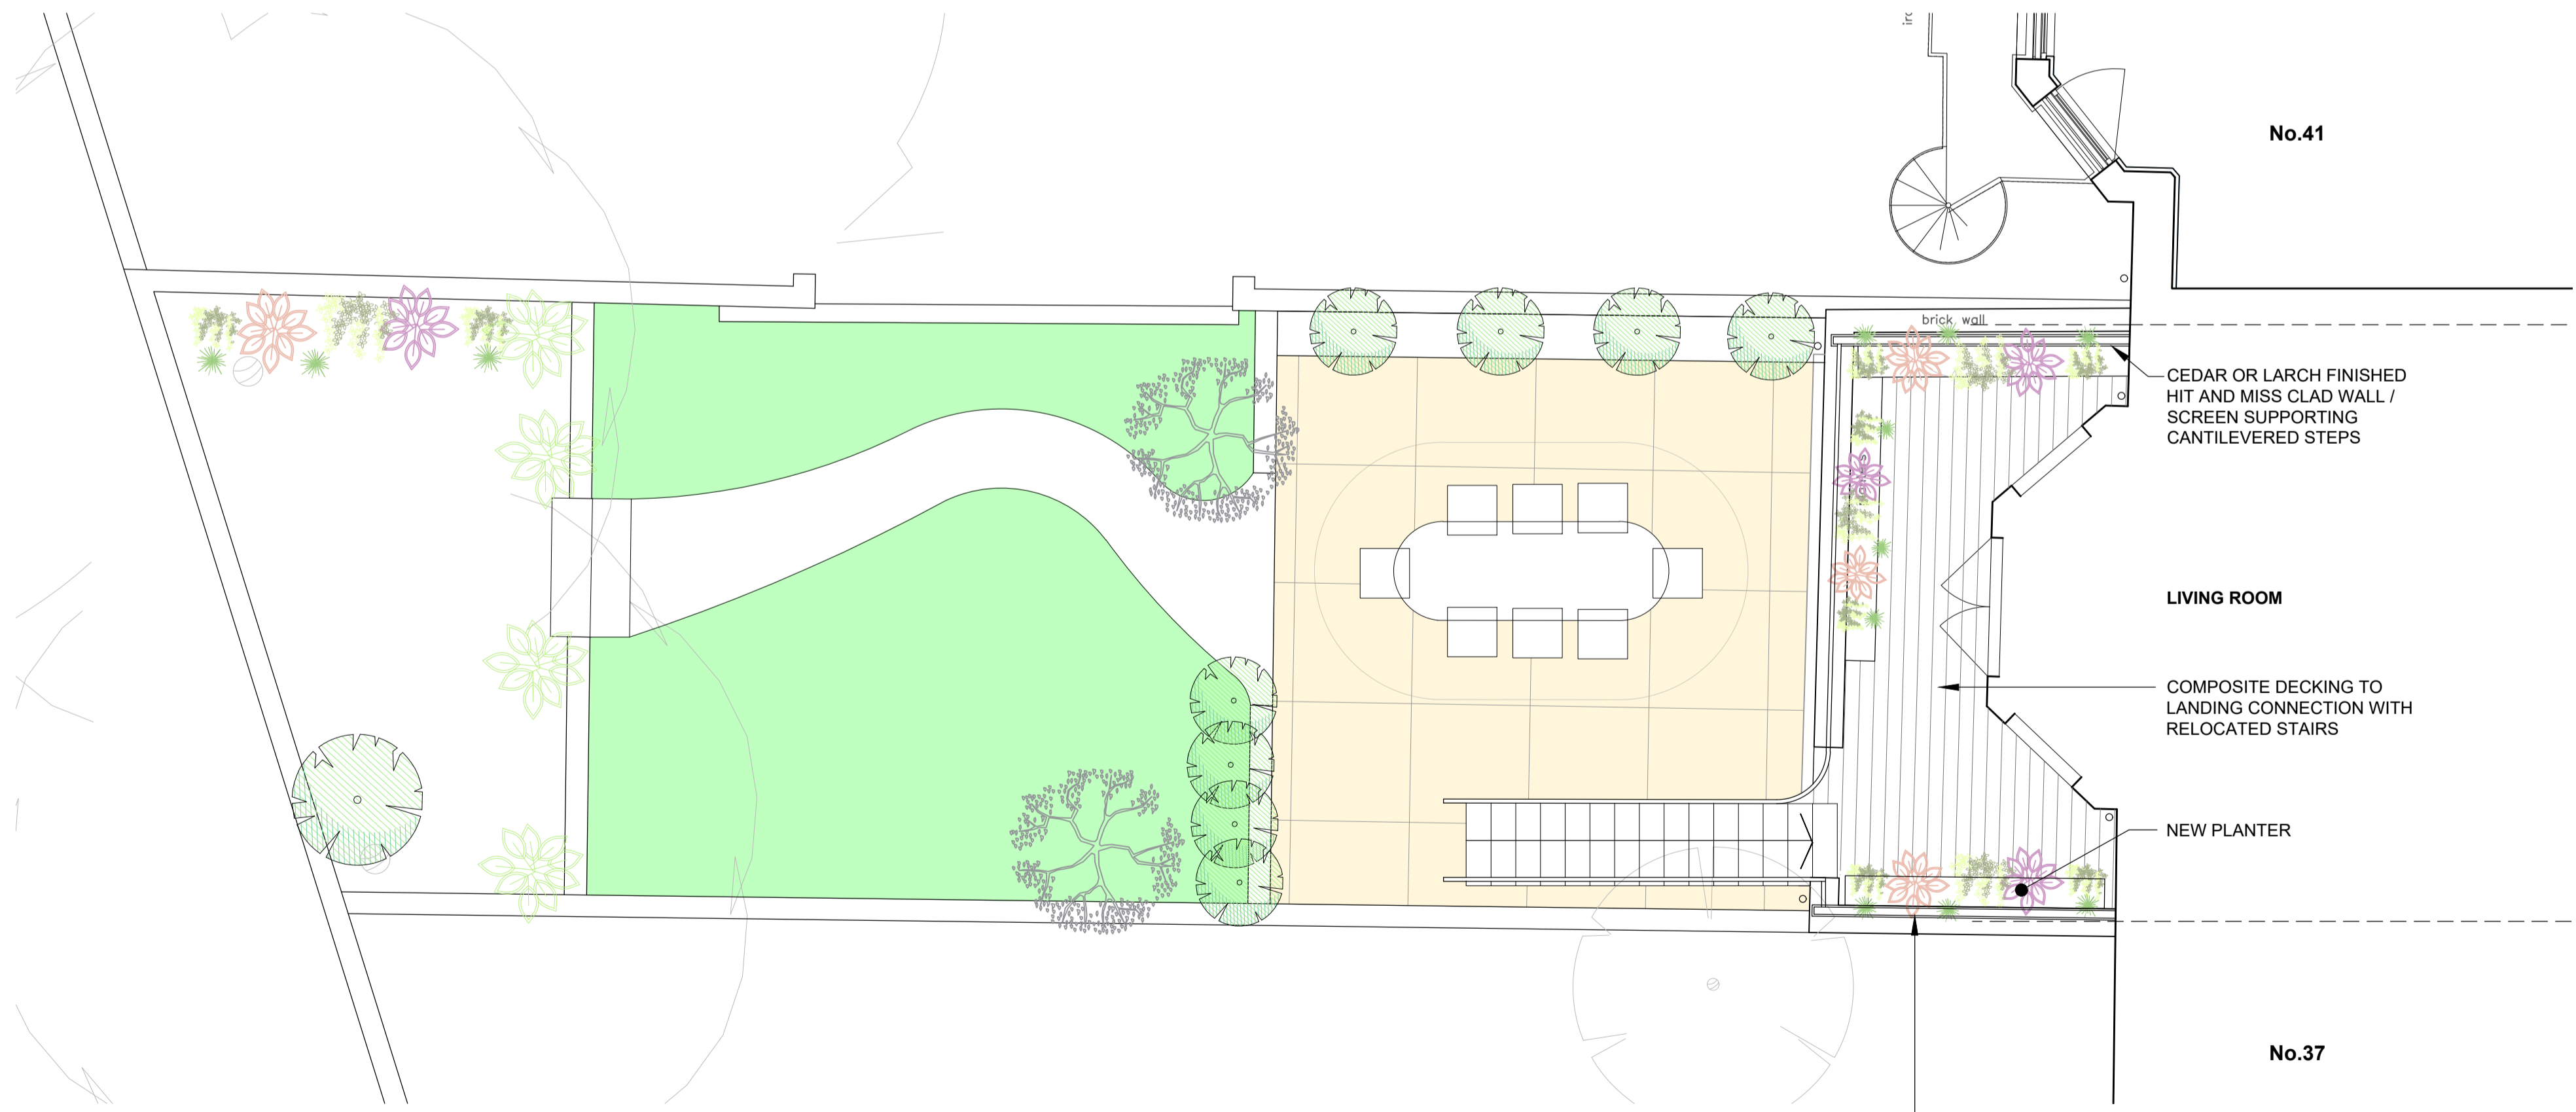

Gr PROPOSED - GROUND FLOOR PLAN
SCALE 1:50 @ A1

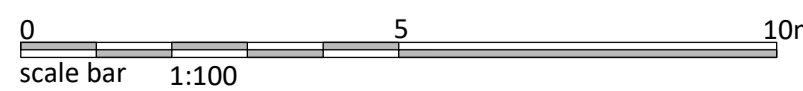

- Disclaimer:
1. This drawing is the exclusive property of inDA Ltd. The reproduction in whole or in part is prohibited without prior written consent of inDA Ltd.
 2. The contractor is to check and verify all levels, datum and dimensions and report any discrepancies to inDA Ltd prior to construction.
 3. Drawings are not to be scaled.
 4. inDA Ltd is not responsible for any dimensions of the site plan unless they are taken directly from a registered survey carried out by a licensed land surveyor.
 5. This drawing is to be read in conjunction with structural, mechanical, electrical and/or other consultant's documentation that is applicable to the project.

Rev	Notes	yy-mm-dd	By	Auth
A	Client comments	24.07.04	LL	AU
B	Design updates to stair config	25.02.28	LL	AU

Notes:

Key / Location:



Status: **PLANNING**

Client: **K Byrn & S McFadden**

Consultants:

inDA
INTU DESIGN ARCHITECTS

Intu Design Architects Ltd
Riverbank House, 1 Putney Bridge
Approach, London, SW6 3JD
T: +44 (0) 203 5421326

Project:
**39 Primrose Gardens,
London, NW3 4UL**

Drawing Title:
**PROPOSED
Lower Ground & Upper
Ground Layouts**

Drawn By: **LL** Issued By: **AU** Date of First Issue: **31.05.2024**

Project No: **224001** Scale @ A1 / A2: **1:50 / 100**

Drawing No: **A_PL_100** Revision: **B**