Existing stone flooring to be retained, new carpet flooring to be overlayed.

New FCU with a casing to match the proposed FCU casings in the Cloisters

Existing glazing to be replaced with Mono RT glass. (Included in the main bicentennial planning and listed building consent)

New hardwood veneer joinery unit to replace the existing unit. This will house the Tannoy and ID card printing equipment

New desks (1180mm x 700mm) to be on height adjustable frames. To be provided by JPA Workspaces. To be finshed with a hardwood veneer.

New roller shutter


┛

出

ĽЩ

New joinery surround to reception desk, to be clad in dark metal. Design and detailing to match new built in joinery and IWO2 portals to the north and south cloisters

Extension of existing wall, to be built out with blockwork and plastered to match existing

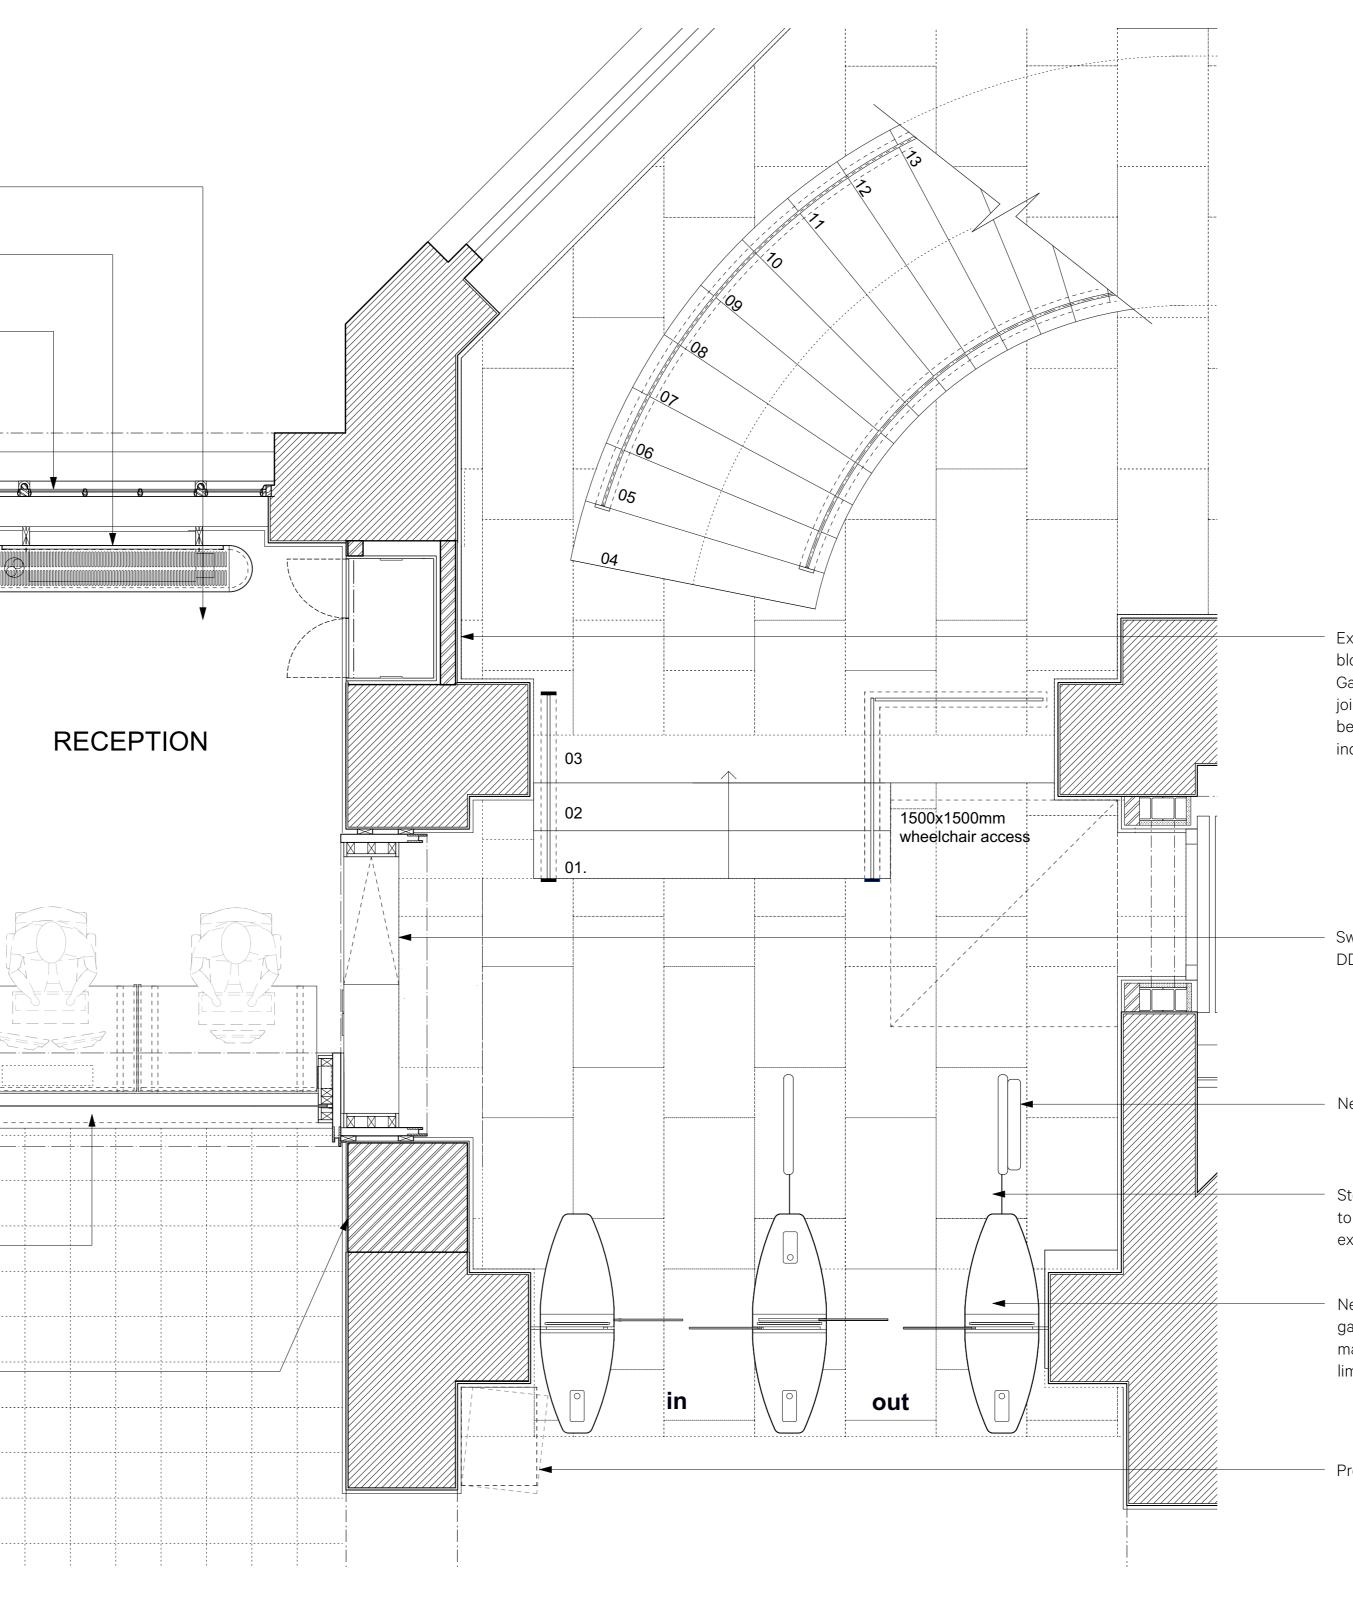

1 Proposed Floor Plan 1:25 @ A1 / 1:50 @ A3

Ļ	Date		By	
(02/04/2025	Rev P1	ТВ	Issue Notes Issue for Listed Building Consent
	105			4
	1:25)5	1 15 2m
	0	C).5	1 1.5 2m
		C).5	1 1.5 2m
		C).5	1 1.5 2m
		C).5	1 1.5 2m
		C).5	1 1.5 2m
		C).5	1 1.5 2m
		C).5	1 1.5 2m
	O NO DIMENSIONS A RESPONSIBLE FOR	ARE TO BE R CHECKIN	SCALED	FROM THIS DRAWING. THE CONTRACTOR/MANUFACTURER IS IMENSIONS AND QUERYING ANY DISCREPANCIES. THIS DRAWING IS THE 'S LTD. COPYRIGHT IS RESERVED BY THEM AND THE DRAWING IS ISSUED
	O NO DIMENSIONS A RESPONSIBLE FOO PROPERTY OF BU ON CONDITION TH	ARE TO BE R CHECKIN RWELL AF HAT IT IS I	SCALED NG ALL DI RCHITECT NOT COPI	FROM THIS DRAWING. THE CONTRACTOR/MANUFACTURER IS IMENSIONS AND QUERYING ANY DISCREPANCIES. THIS DRAWING IS THE
	O NO DIMENSIONS A RESPONSIBLE FOI PROPERTY OF BU ON CONDITION TH PERSON, EITHER V	ARE TO BE R CHECKIN RWELL AF HAT IT IS I WHOLLY C	SCALED NG ALL DI RCHITECT NOT COPI DR IN PAR	FROM THIS DRAWING. THE CONTRACTOR/MANUFACTURER IS IMENSIONS AND OUERYING ANY DISCREPANCIES. THIS DRAWING IS THE 'S LTD. COPYRIGHT IS RESERVED BY THEM AND THE DRAWING IS ISSUED IED, REPRODUCED, RETAINED OR DISCLOSED TO ANY UNAUTHORISED 'T, WITHOUT WRITTEN CONSENT.
	O NO DIMENSIONS A RESPONSIBLE FOI PROPERTY OF BU ON CONDITION TH PERSON, EITHER V	ARE TO BE R CHECKIN RWELL AR HAT IT IS I WHOLLY (SCALED NG ALL DI RCHITECT NOT COPI DR IN PAR	FROM THIS DRAWING. THE CONTRACTOR/MANUFACTURER IS IMENSIONS AND QUERYING ANY DISCREPANCIES. THIS DRAWING IS THE 'S LTD. COPYRIGHT IS RESERVED BY THEM AND THE DRAWING IS ISSUED IED, REPRODUCED, RETAINED OR DISCLOSED TO ANY UNAUTHORISED
	O NO DIMENSIONS A RESPONSIBLE FOO PROPERTY OF BU ON CONDITION TH PERSON, EITHER W	ARE TO BE R CHECKIN RWELL AR HAT IT IS I WHOLLY (SCALED NG ALL DI RCHITECT NOT COPI DR IN PAR	FROM THIS DRAWING. THE CONTRACTOR/MANUFACTURER IS IMENSIONS AND QUERYING ANY DISCREPANCIES. THIS DRAWING IS THE 'S LTD. COPYRIGHT IS RESERVED BY THEM AND THE DRAWING IS ISSUED LED, REPRODUCED, RETAINED OR DISCLOSED TO ANY UNAUTHORISED LED, REPRODUCED, RETAINED OR DISCLOSED TO ANY UNAUTHORISED T, WITHOUT WRITTEN CONSENT.
	O NO DIMENSIONS A RESPONSIBLE FOI PROPERTY OF BU ON CONDITION TH PERSON, EITHER N Address Unit 0.01 (Deals Gate	ARE TO BE R CHECKIN RWELL AF HAT IT IS I WHOLLY C UIIIIII Califo eway	SCALED NG ALL DI RCHITECT NOT COPI DR IN PAR	FROM THIS DRAWING. THE CONTRACTOR/MANUFACTURER IS MENSIONS AND QUERYING ANY DISCREPANCIES. THIS DRAWING IS THE 'S LTD. COPYRIGHT IS RESERVED BY THEM AND THE DRAWING IS ISSUED ED, REPRODUCED, RETAINED OR DISCLOSED TO ANY UNAUTHORISED T, WITHOUT WRITTEN CONSENT.
	O NO DIMENSIONS A RESPONSIBLE FOO PROPERTY OF BU ON CONDITION TH PERSON, EITHER N BUILT Address Unit 0.01 (Deals Gate London SE 020 8305 (ARE TO BE R CHECKIN RWELL AF HAT IT IS IN WHOLLY C UIIIIIII Califor eway E13 7 6010	SSCALED NG ALL DI RCHITECT NOT COPI DR IN PAR	FROM THIS DRAWING. THE CONTRACTOR/MANUFACTURER IS MENSIONS AND QUERYING ANY DISCREPANCIES. THIS DRAWING IS ISSUED to COPYRIGHT IS RESERVED BY THEM AND THE DRAWING IS ISSUED to, REPRODUCED, RETAINED OR DISCLOSED TO ANY UNAUTHORISED T, WITHOUT WRITTEN CONSENT.
 	O NO DIMENSIONS A RESPONSIBLE FOI PROPERTY OF BU ON CONDITION TH PERSON, EITHER N Address Unit 0.01 (Deals Gate London SE 020 8305 (info@burw www.burw	ARE TO BE R CHECKIN RWELL AF HAT IT IS N WHOLLY C UIIIIII Califo eway E13 7 6010 Vellaro	SB chitec	FROM THIS DRAWING. THE CONTRACTOR/MANUFACTURER IS Mensions and ouer ving any discrepancies. This Drawing is issued is To. Copyright is reserved by them and the Drawing is issued is, reproduced, retained or disclosed to any unauthorised t, without written consent. Stailding
	O NO DIMENSIONS A RESPONSIBLE FOG PROPERTY OF BU ON CONDITION TH PERSON, EITHER N Address Unit 0.01 (Deals Gate London SE 020 8305 (info@burw	ARE TO BE R CHECKIN RWELL AF HAT IT IS N WHOLLY C UIIIIII Califo eway E13 7 6010 Vellaro	SB chitec	FROM THIS DRAWING. THE CONTRACTOR/MANUFACTURER IS Mensions and ouer ving any discrepancies. This Drawing is issued is To. Copyright is reserved by them and the Drawing is issued is, reproduced, retained or disclosed to any unauthorised t, without written consent. Stailding
	O NO DIMENSIONS A RESPONSIBLE FOR PROPERTY OF BU ON CONDITION TH PERSON, EITHER V Address Unit 0.01 C Deals Gata London SE 020 8305 C info@burw www.burw Client UCL	ARE TO BE R CHECKIN RWELL AF HAT IT IS N WHOLLY C UIIIIII Califo eway E13 7 6010 Vellaro	SB chitec	FROM THIS DRAWING. THE CONTRACTOR/MANUFACTURER IS Mensions and ouer ving any discrepancies. This Drawing is issued is To. Copyright is reserved by them and the Drawing is issued is, reproduced, retained or disclosed to any unauthorised t, without written consent. Stailding
	O NO DIMENSIONS A RESPONSIBLE FOI PROPERTY OF BU ON CONDITION TH PERSON, EITHER V Unit 0.01 C Deals Gate London SE 020 8305 C info@burw www.burw Client UCCL Project Title	ARE TO BE RETO BE CHECKIN RWELL AF HAT IT IS IN WHOLLY CO Califo eway 113 7 6010 vellarco	SCALED NG ALL DI RCHITECT NOT COPI DR IN PAR	FROM THIS DRAWING. THE CONTRACTOR/MANUFACTURER IS Mensions and ouer ving any discrepancies. This Drawing is issued is To. Copyright is reserved by them and the Drawing is issued is, reproduced, retained or disclosed to any unauthorised t, without written consent. Stailding
	O NO DIMENSIONS A RESPONSIBLE FOI PROPERTY OF BU ON CONDITION TH PERSON, EITHER V Unit 0.01 C Deals Gate London SE 020 8305 C info@burw www.burw Client UCCL Project Title	RE TO BE RE TO BE RERETO B	SCALED NG ALL DI RCHITECT NOT COPI DR IN PAR	
	O NO DIMENSIONS A RESPONSIBLE FOO PROPERTY OF BU ON CONDITION TH PERSON, EITHER N	RRE TO BE R CHECKIN RWELL AF HAT IT IS I WHOLLY C Califo eway 1111111 Califo eway 113 7 6010 vellarc vellarc	SCALED NG ALL DI RCHITECT NOT COPI DR IN PAR	recont this DRAWING. THE CONTRACTORMANUFACTURER IS MENSIONS AND QUERVING ANY DISCREPANCIES. THIS DRAWING IS ISSUED IS LTD. COPYRIGHT IS RESERVED BY THEM AND THE DRAWING IS ISSUED IC. REPRODUCED, RETAINED OR DISCLOSED TO ANY UMAUTHORISED T. WITHOUT WRITTEN CONSENT.
	O NO DIMENSIONS A RESPONSIBLE FOI PROPERTY OF BU ON CONDITION TH PERSON, EITHER V INIT 0.01 C Deals Gata London SE 020 8305 C info@burv www.burvw Client UCL Project Title Wilkins Entrance Sheet Title Wilkins	RE TO BE CHECKIN WHOLLY CO Califo eway 1111111 Califo eway 113 7 6010 vellarco ellarco Bui ce Bui	SCALED NG ALL DI NG ALL DI NOT COPI DR IN PAR SB SB Shitec shitec	
	O NO DIMENSIONS A RESPONSIBLE FOF PROPERTY OF BU ON CONDITION TH PERSON, EITHER	RRE TO BE R CHECKIN RWELL AF HAT IT IS / WHOLLY C Califor eway E13 7 6010 / vellarc ellarc ellarc Bui ce Bui ce	SB Chitec SB Chitec	rementing drawing. The contractor/manufacturer is mensions and outering and bisclosed the brawing is issue to correspond to the terained or bisclosed to any unauthorises to correspond to the brawing is issue to reproduce the trained or bisclosed to any unauthorises to the correspondence of the brawing is issue to the terained or bisclosed to any unauthorises to the terained or bisclosed to the terained or bisclosed to the terained or bisclosed to the terained or bisclosed t
	O NO DIMENSIONS A RESPONSIBLE FOI PROPERTY OF BU ON CONDITION TH PERSON, EITHER N Address Unit 0.01 (Deals Gate London SE 020 8305 info@bury www.bury Client UCL Project Title Wilkins Entrance Sheet Title Wilkins Entrance CAD File Name	RRE TO BE R CHECKIN RWELL AF HAT IT IS / WHOLLY C Califor eway E13 7 6010 / vellarc ellarc ellarc Bui ce Bui ce	SB Chitec SB Chitec	remetries brawing, the contractor/manufracturer is metries and outerving any biscrepancies this prawing is issued to the conversion of a nary unauthorise is to the conversion of a nary unauthorise is the conversion of a nary unauthorise is to the conversion of a nary unauthorise is the
	O NO DIMENSIONS A RESPONSIBLE FOF PROPERTY OF BU ON CONDITION TH PERSON, EITHER V UNIT 0.01 C Deals Gate London SE 020 8305 C info@burw www.burw Client UCLL Project Title Wilkins Entrance Sheet Title Wilkins Entrance CAD File Name 997-GA Drav Checked By	RRE TO BE R CHECKIN RWELL AF HAT IT IS / WHOLLY C Califor eway E13 7 6010 / vellarc ellarc ellarc Bui ce Bui ce	SCALED NG ALL DI XCHITECT NOT COPI DR IN PAR	rrom THIS DRAWING. THE CONTRACTOR/MANUFACTURER IS MENSIONS AND QUERYING ANY DISCREPANDES THIS DRAWING IS ISSUED ED REPRODUCED RETAINED OR DISCLOSED TO ANY UNAUTHORISED T, WITHOUT WRITTEN CONSENT.
	O NO DIMENSIONS A RESPONSIBLE FOI PROPERTY OF BU ON CONDITION TH PERSON, EITHER N Address Unit 0.01 C Deals Gata London SE 020 8305 info@bury www.bury Client UCL Project Title Wilkins Entrance Sheet Title Wilkins Entrance Sheet Title UCL CAD File Name 97-GA Drav Checked By SP Drawn By TB Date	RE TO BE R CHECKIN RWELL AF HAT IT IS I WHOLLY C Califo eway E13 7 6010 Vellarc ellarc Bui Cellarc Bui Cellarc	SCALED VG ALL DI CHITECT VG ALL DI CHITECT SB SB ChiteC ChiteC ChiteC ChiteC ChiteC SB ChiteC ChiteC SB ChiteC SB ChiteC SB SB ChiteC SB SB SB SB SB SB SB SB SB SB	reom this drawing. The contractory manufacturer is mensions and outery is any discrepancies this drawing is issued is the copyright is reserved by them and the drawing is issued to without written consent.
	O O NO DIMENSIONS A RESPONSIBLE FOR PROPERTY OF BU ON CONDITION TH PERSON, EITHER O CLEAR UNIT 0.01 C Deals Gata London SE 020 8305 C info@burw Client UCLL Project Title Wilkins Entrance Sheet Title Wilkins Entrance Sheet Title UCL CAD File Name 97-GA Drav Checked By SP Drawn By TB	RE TO BE R CHECKIN RWELL AF HAT IT IS I WHOLLY C Califo eway E13 7 6010 Vellarc ellarc Bui Cellarc Bui Cellarc	SCALED VG ALL DI CHITECT CHITECT SB ChiteC SB ChiteC ChiteC ChiteC SCALED VV IIIIII Project 997 Scale 1:2: Sheet N	reom this drawing. The contractory manufacturer is mensions and outery is any discrepancies this drawing is issued is the copyright is reserved by them and the drawing is issued to without written consent.

Existing entrance infilled with 100mm
blockwork and plastered to match existing.
Gap to then house a new storage cupboard
joinery (painted white). This will house staff
belongings, gate control gear and the
induction loop system

Swing hatch and waist height door to allow DDA access and serve as another counter

New library Anti-Theft gate

Stone flooring under existing entrance gates to be be made good with new stone to match existing

New taller and wider entrance security speed gates to provide DDA access, finished to match joinery portals and topped with limestone to match existing floor

Proposed location of library book returns bin