

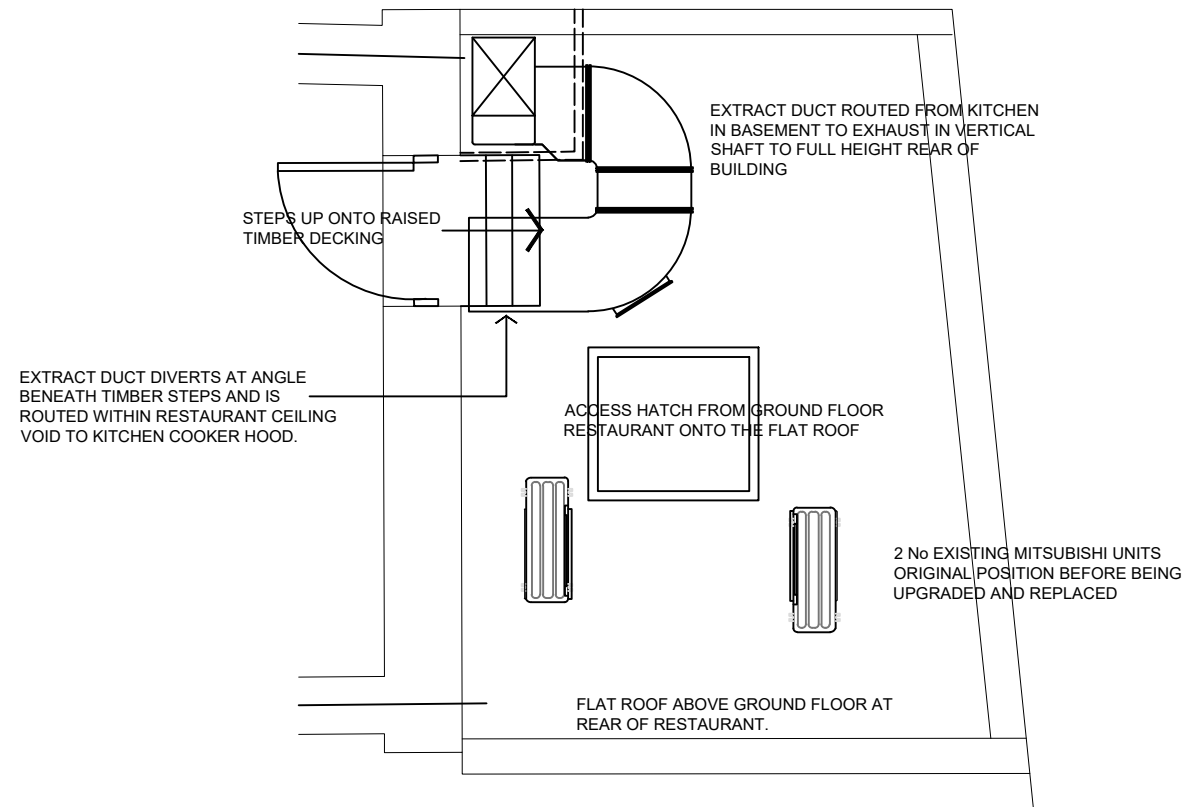


PROPOSED FLOOR PLAN OF FLAT ROOF AREA HOUSING A/C PLANT AND EXTRACT DUCT

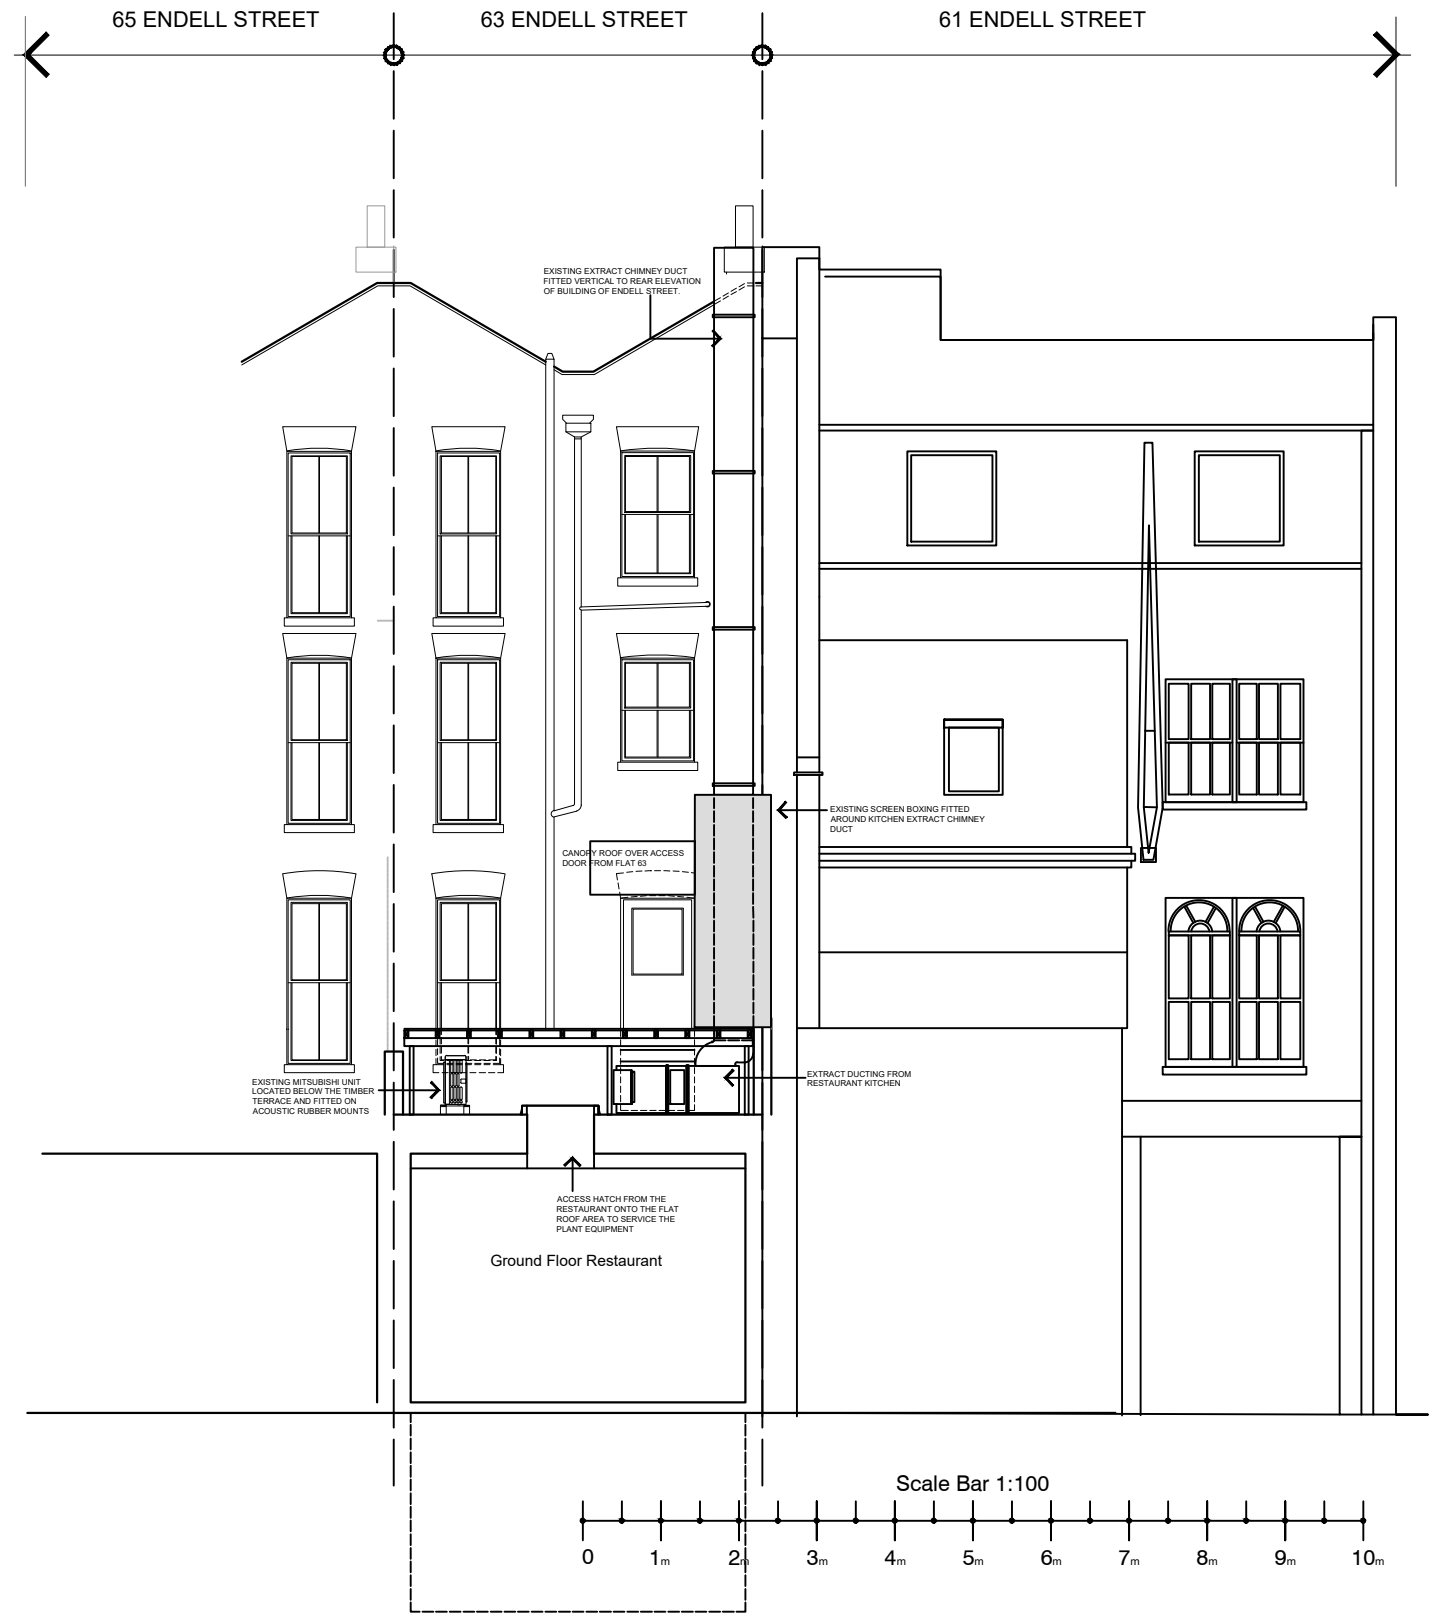

EXISTING FLOOR PLAN OF FLAT ROOF AREA HOUSING A/C PLANT AND EXTRACT DUCT

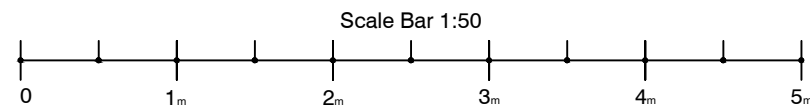

REAR ELEVATION OF 63 ENDELL STREET

No.	DATE	REVISION

PROJECT: DA MARIO RESTAURANT 63 ENDELL STREET LONDON WC2H 9AJ
CLIENT: ANDREA CACCHIOLI
TITLE: PART EXISTING AND PROPOSED REAR FLAT ROOF PLANT AREA PLAN AND EXISTING REAR ELEVATION OF BUILDING

SCALE: 1:100 - 1:50 @ A3
DATE: 05 / 03 / 2025
DRAWING No: 8104 / 25 - 02
CAD Ref: existingproposedrearfloorplanrear elevationdwg
DRAWN: FSG



Lewis Berkeley
92 BANNER STREET
LONDON EC1Y 8JU
Tel: 020 7491 3198 Fax: 020 7491 4488
email: admin@lewisberkeley.co.uk