

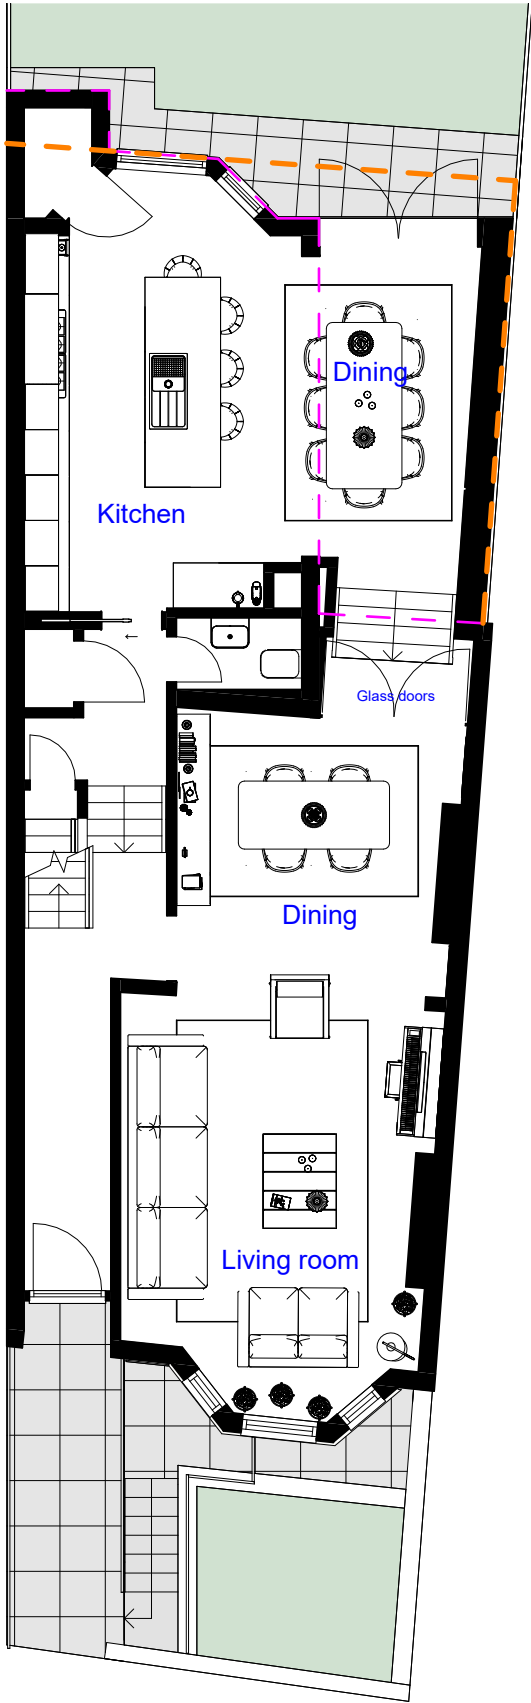


Existing ground floor plan  
SCALE 1:100

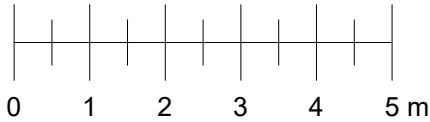


Proposed ground floor plan  
SCALE 1:100

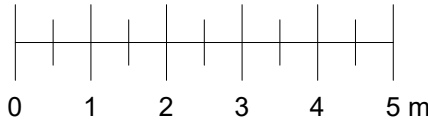



----- Outline of the approved extension  
Ref.no: 2018/0599/P

----- Outline of the existing ground floor


Rev	Description	Date
Notes		
- All dimensions to be checked on site prior to construction.		
- Drawings for planning purposes only. Not to be used for construction.		
<b>DRAWING TITLE</b>		
Existing and proposed ground floor plans		
<b>CLIENT</b>		
Alex Wills		
<b>PROJECT ADDRESS</b>		
46 Holmdale Road, London, NW6 1BL		
<b>SCALE</b>	<b>DRAWN BY</b>	
1 : 100 at A3	AB	
<b>DATE</b>	<b>CHECKED BY</b>	
March 2025	DD	
<b>DRAWING NO.</b>	46HR - P-01	

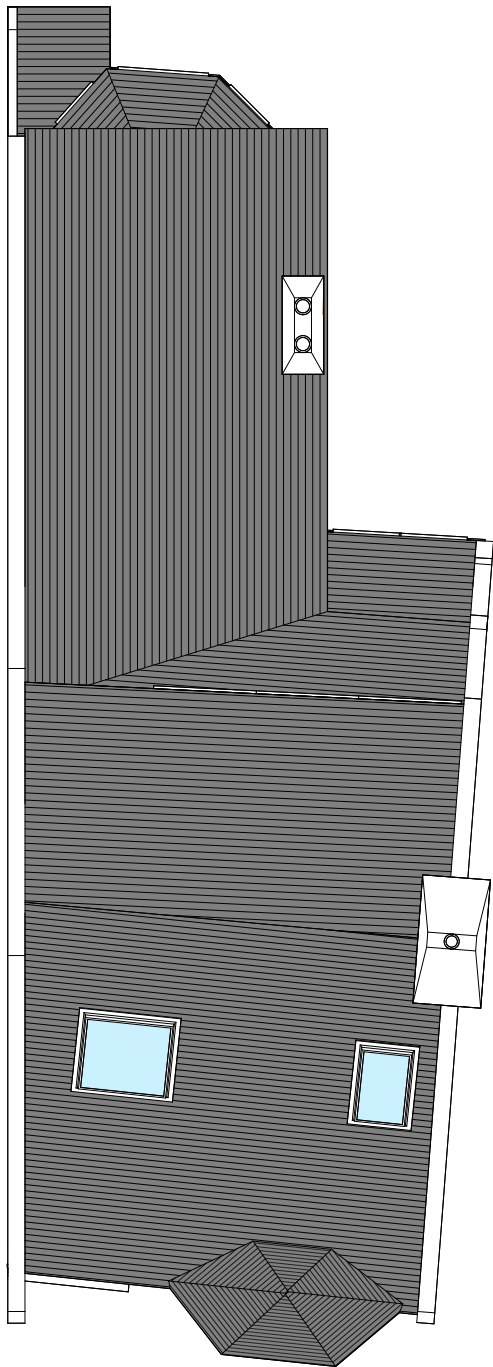

Existing roof plan  
SCALE 1:100

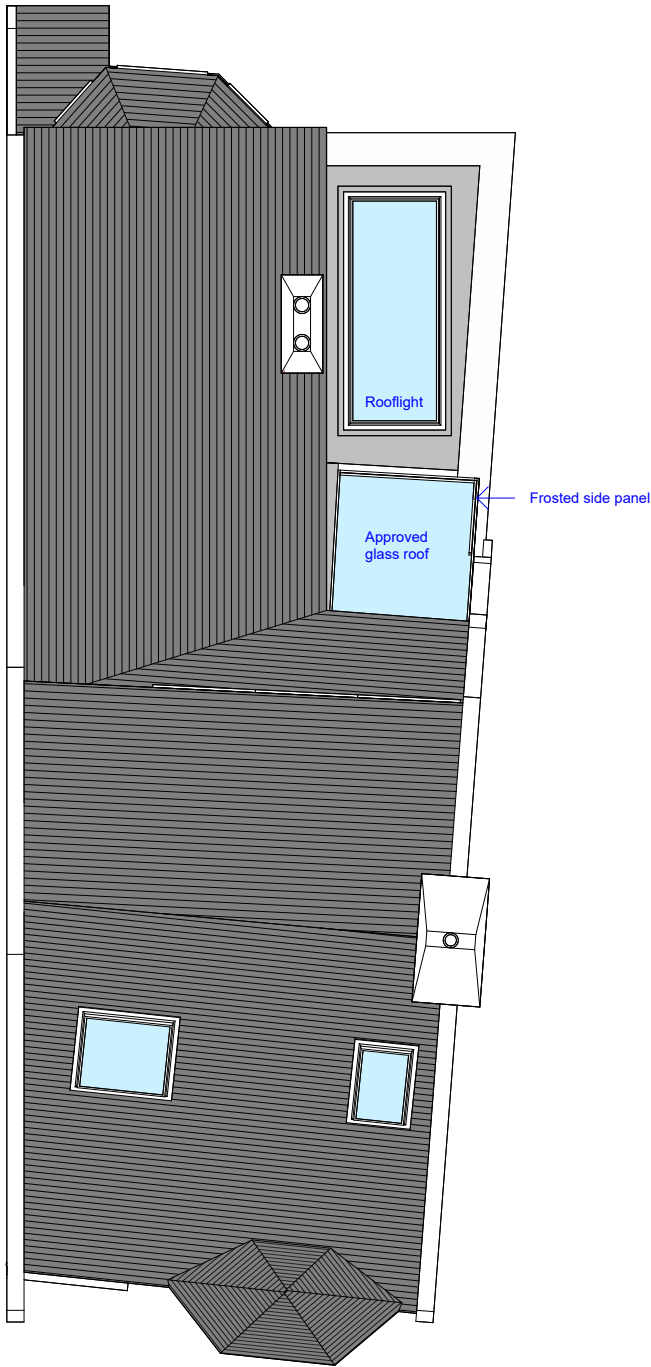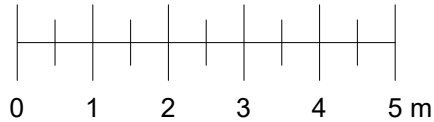

Proposed roof plan  
SCALE 1:100

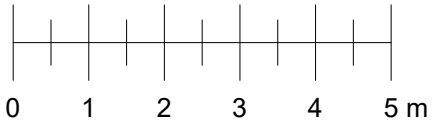


Rev	Description	Date
<div>Notes</div> <div>- All dimensions to be checked on site prior to consturction.</div> <div>- Drawings for planning purposes only. Not to be used for construction.</div>		
<div>DRAWING TITLE</div> <div>Existing and proposed roof plans</div>		
<div>CLIENT</div> <div>Alex Wills</div>		
<div>PROJECT ADDRESS</div> <div>46 Holmdale Road, London, NW6 1BL</div>		
<div>SCALE</div> <div>1 : 100 at A3</div>		<div>DRAWN BY</div> <div>AB</div>
<div>DATE</div> <div>March 2025</div>		<div>CHECKED BY</div> <div>DD</div>
<div>DRAWING NO.</div> <div>46HR - P-02</div>		




Existing front elevation

SCALE 1:100

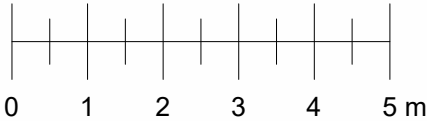

Proposed front elevation

SCALE 1:100

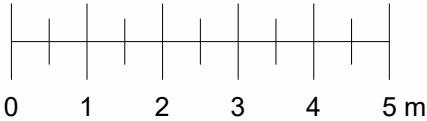


Rev	Description	Date
<div>Notes</div> <div><div>- All dimensions to be checked on site prior to consturction.</div><div>- Drawings for planning purposes only. Not to be used for construction.</div></div>		
<div>DRAWING TITLE</div> <div>Existing and proposed front elevations</div>		
<div>CLIENT</div> <div>Alex Wills</div>		
<div>PROJECT ADDRESS</div> <div>46 Holmdale Road, London, NW6 1BL</div>		
<div>SCALE</div> <div>1 : 100 at A3</div>		<div>DRAWN BY</div> <div>AB</div>
<div>DATE</div> <div>March 2025</div>		<div>CHECKED BY</div> <div>DD</div>
<div>DRAWING NO.</div> <div>46HR - P-03</div>		




Existing side elevation

SCALE 1:100

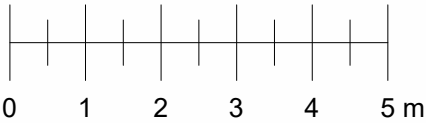

Proposed side elevation

SCALE 1:100

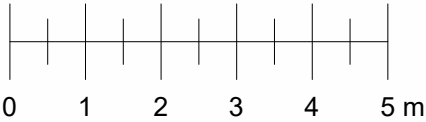

Rev	Description	Date

Notes

- All dimensions to be checked on site prior to consturction.
- Drawings for planning purposes only. Not to be used for construction.

**DRAWING TITLE**  
Existing and proposed side elevations

**CLIENT**  
Alex Wills

**PROJECT ADDRESS**  
46 Holmdale Road, London, NW6 1BL

**SCALE**  
1 : 100 at A3

**DRAWN BY**  
AB


**DATE**  
March 2025

**CHECKED BY**  
DD


**DRAWING NO.** 46HR - P-04



Existing rear elevation  
SCALE 1:100

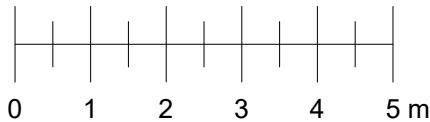

Proposed rear elevation  
SCALE 1:100

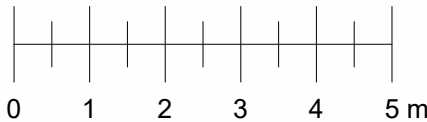


Rev	Description	Date
<div>Notes</div> <div>- All dimensions to be checked on site prior to consturction.</div> <div>- Drawings for planning purposes only. Not to be used for construction.</div>		
<div>DRAWING TITLE</div> <div>Existing and proposed rear elevations</div>		
<div>CLIENT</div> <div>Alex Wills</div>		
<div>PROJECT ADDRESS</div> <div>46 Holmdale Road, London, NW6 1BL</div>		
<div>SCALE</div> <div>1 : 100 at A3</div>		<div>DRAWN BY</div> <div>AB</div>
<div>DATE</div> <div>March 2025</div>		<div>CHECKED BY</div> <div>DD</div>
<div>DRAWING NO.</div> <div>46HR - P-05</div>		






Existing side elevation

SCALE 1:100

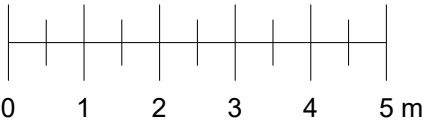


Proposed side elevation

SCALE 1:100


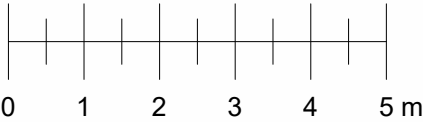


Rev	Description	Date
Notes		
- All dimensions to be checked on site prior to consturction.		
- Drawings for planning purposes only. Not to be used for construction.		
DRAWING TITLE		
Existing and proposed side elevations		
CLIENT		
Alex Wills		
PROJECT ADDRESS		
46 Holmdale Road, London, NW6 1BL		
SCALE	DRAWN BY	
1 : 100 at A3	AB	
DATE	CHECKED BY	
March 2025	DD	
DRAWING NO.	46HR - P-06	

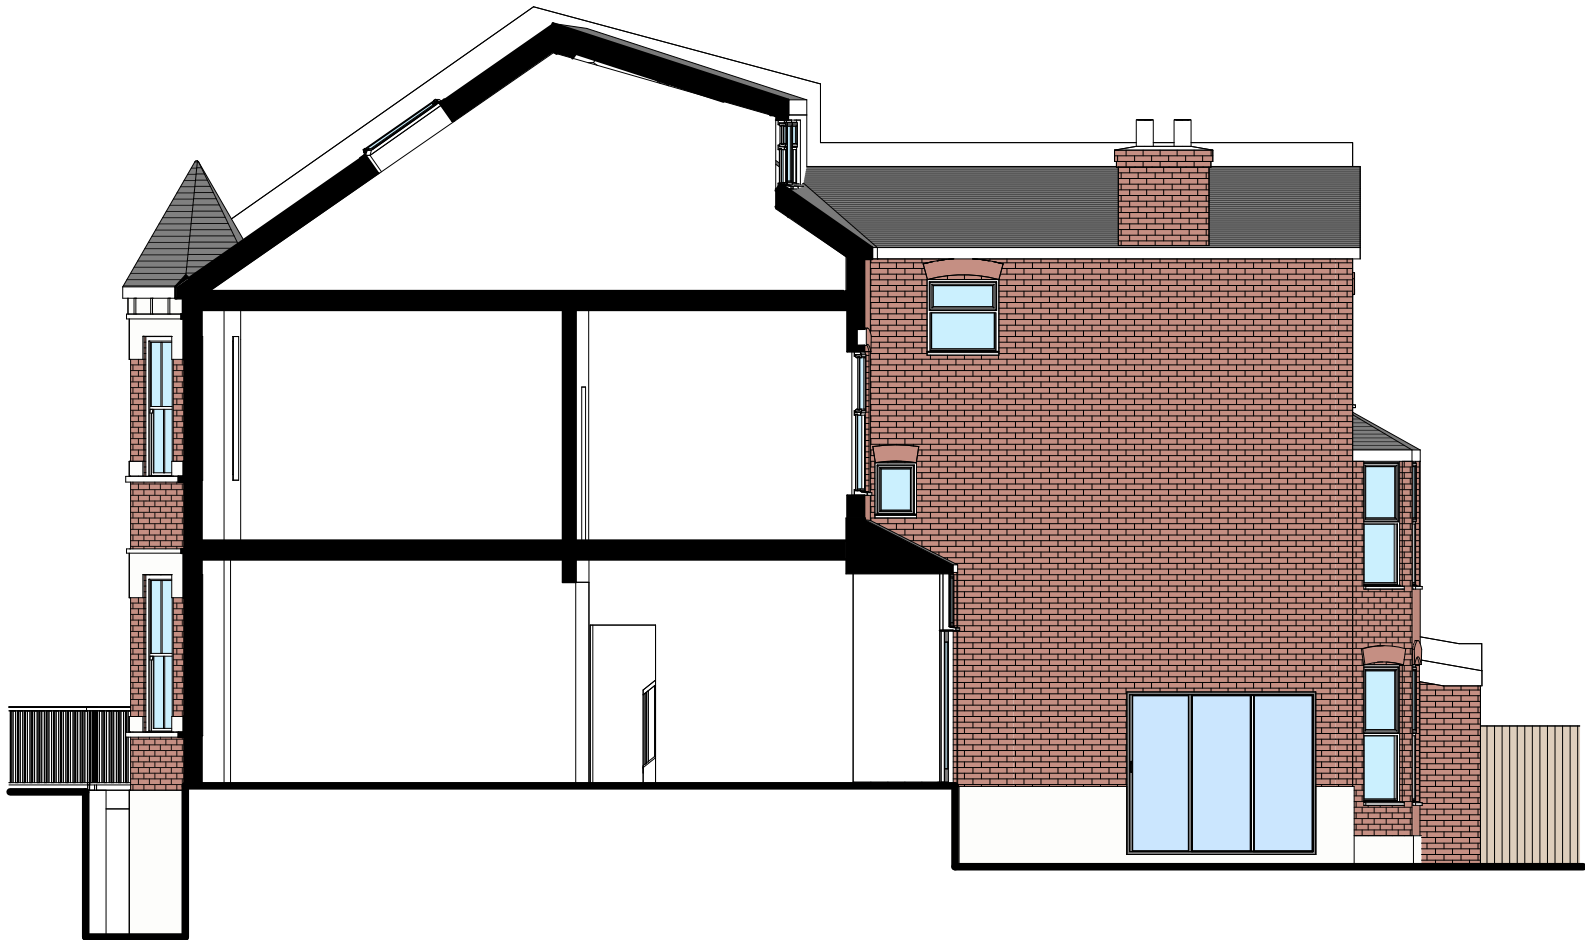


Existing section

SCALE 1:100

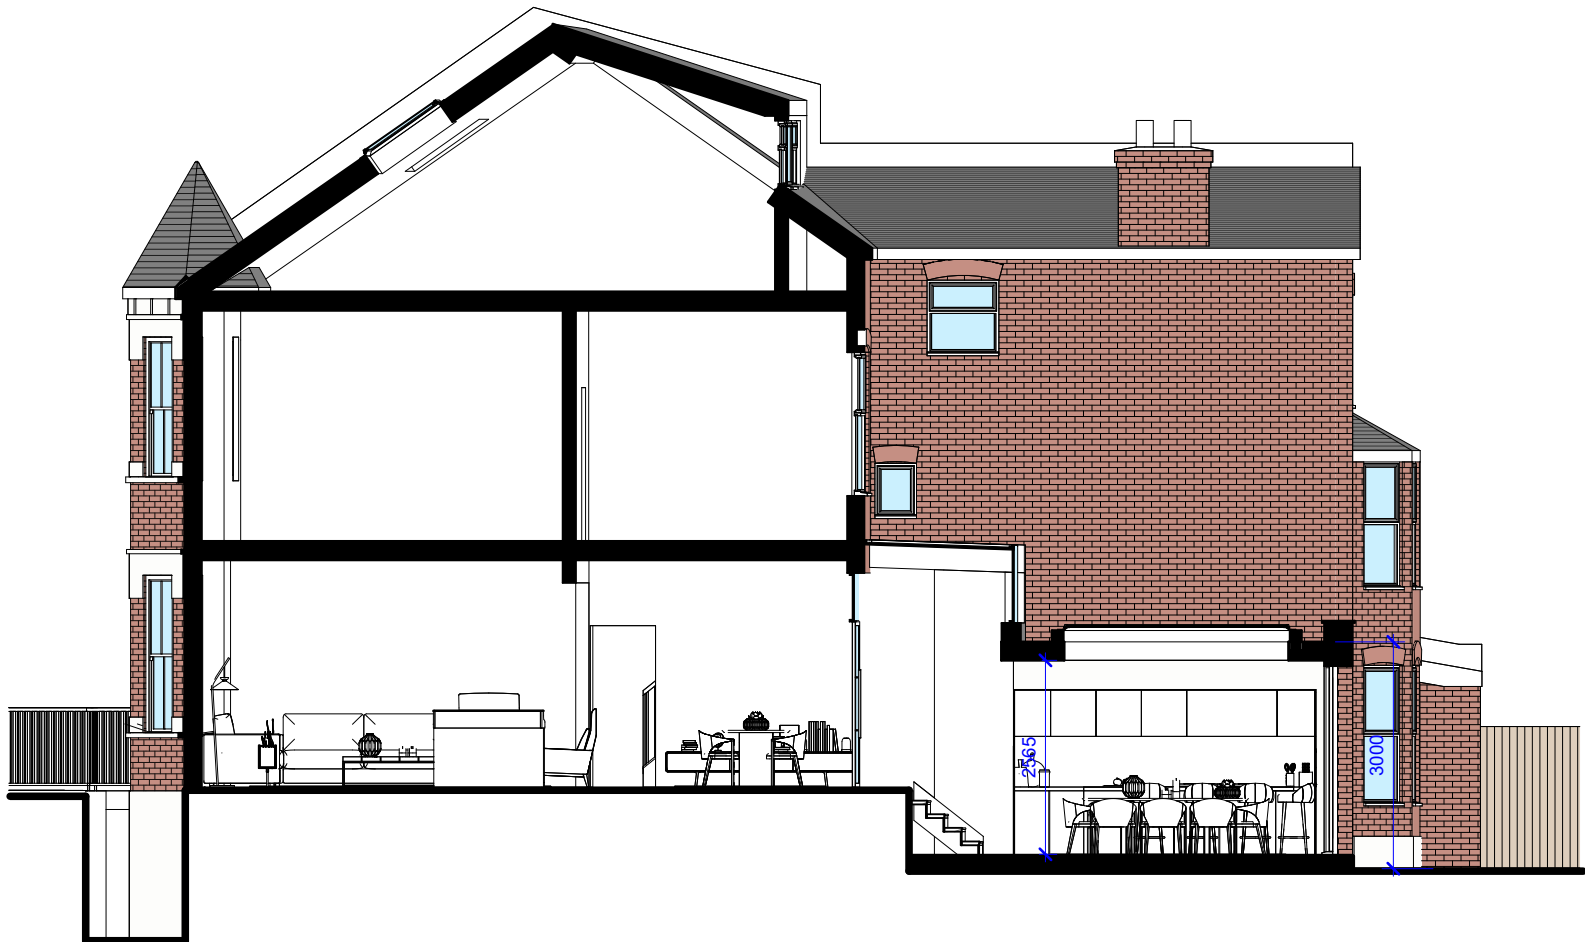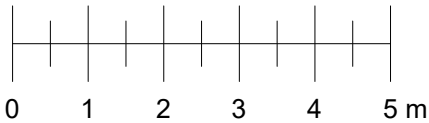

Proposed section

SCALE 1:100

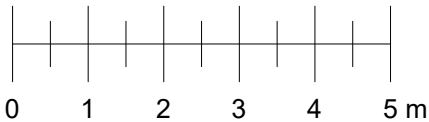

Rev	Description	Date

Notes

- All dimensions to be checked on site prior to construction.
- Drawings for planning purposes only. Not to be used for construction.

**DRAWING TITLE**  
Existing and proposed section

**CLIENT**  
Alex Wills


**PROJECT ADDRESS**  
46 Holmdale Road, London, NW6 1BL

<b>SCALE</b> 1 : 100 at A3	<b>DRAWN BY</b> AB
-------------------------------	-----------------------

<b>DATE</b> March 2025	<b>CHECKED BY</b> DD
---------------------------	-------------------------

**DRAWING NO.** 46HR - P-07

EXISTING REAR VIEW

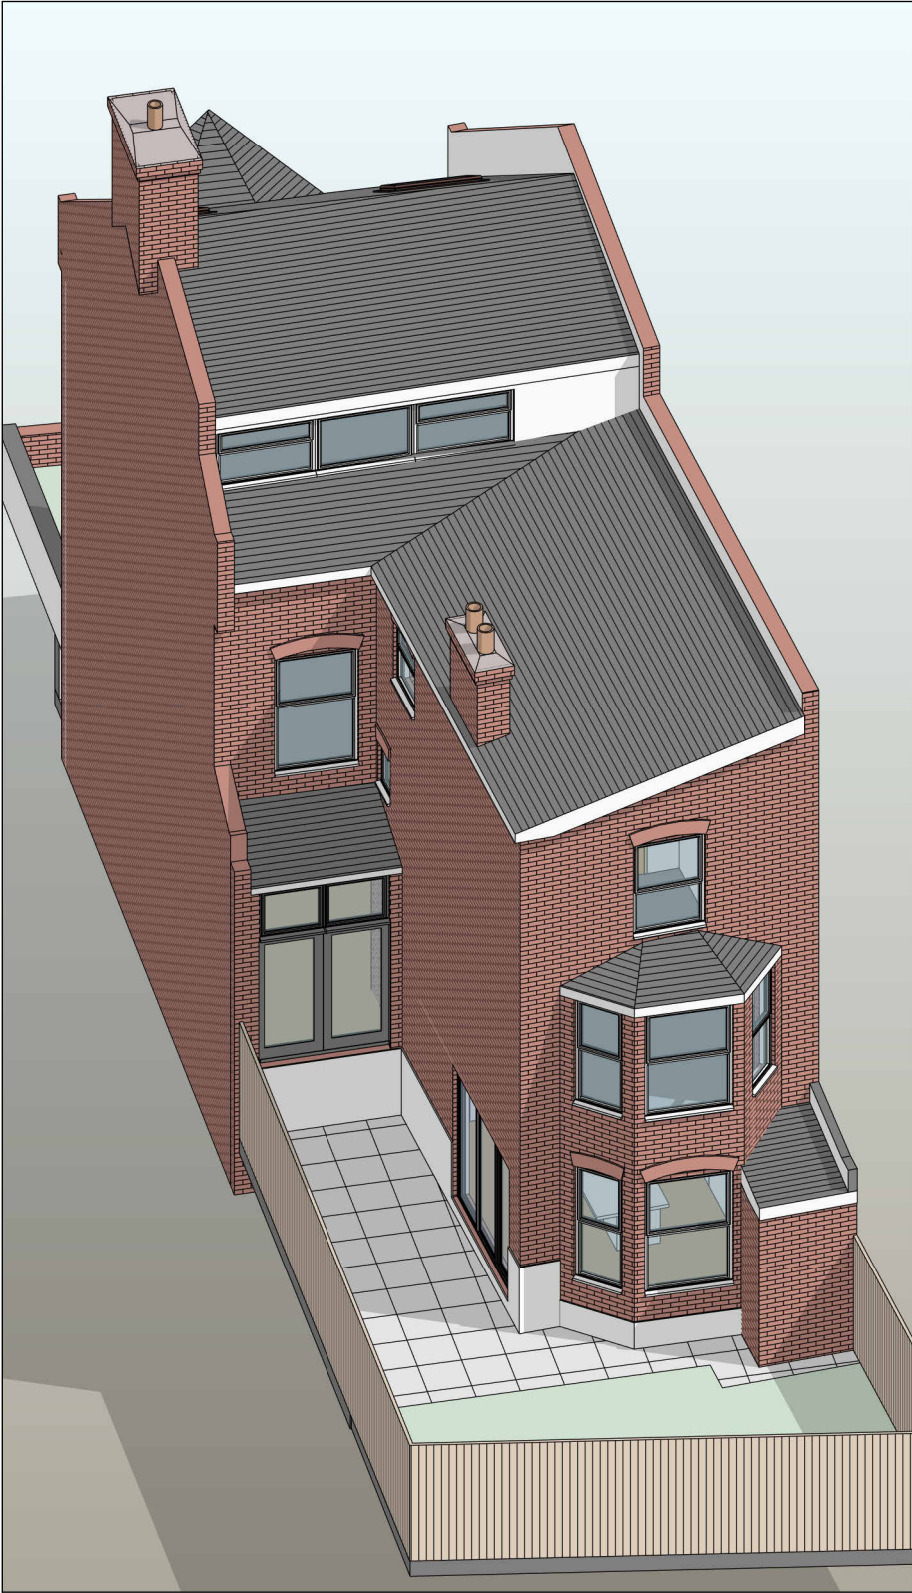

PROPOSED REAR VIEW



Rev	Description	Date
<div>Notes</div> <div>- All dimensions to be checked on site prior to consturction.</div> <div>- Drawings for planning purposes only. Not to be used for construction.</div>		
<div>DRAWING TITLE</div> <div>Existing and proposed rear view</div>		
<div>CLIENT</div> <div>Alex Wills</div>		
<div>PROJECT ADDRESS</div> <div>46 Holmdale Road, London, NW6 1BL</div>		
<div>SCALE</div> <div>at A3</div>		<div>DRAWN BY</div> <div>AB</div>
<div>DATE</div> <div>March 2025</div>		<div>CHECKED BY</div> <div>DD</div>
<div>DRAWING NO.</div> <div>46HR - P-08</div>		