
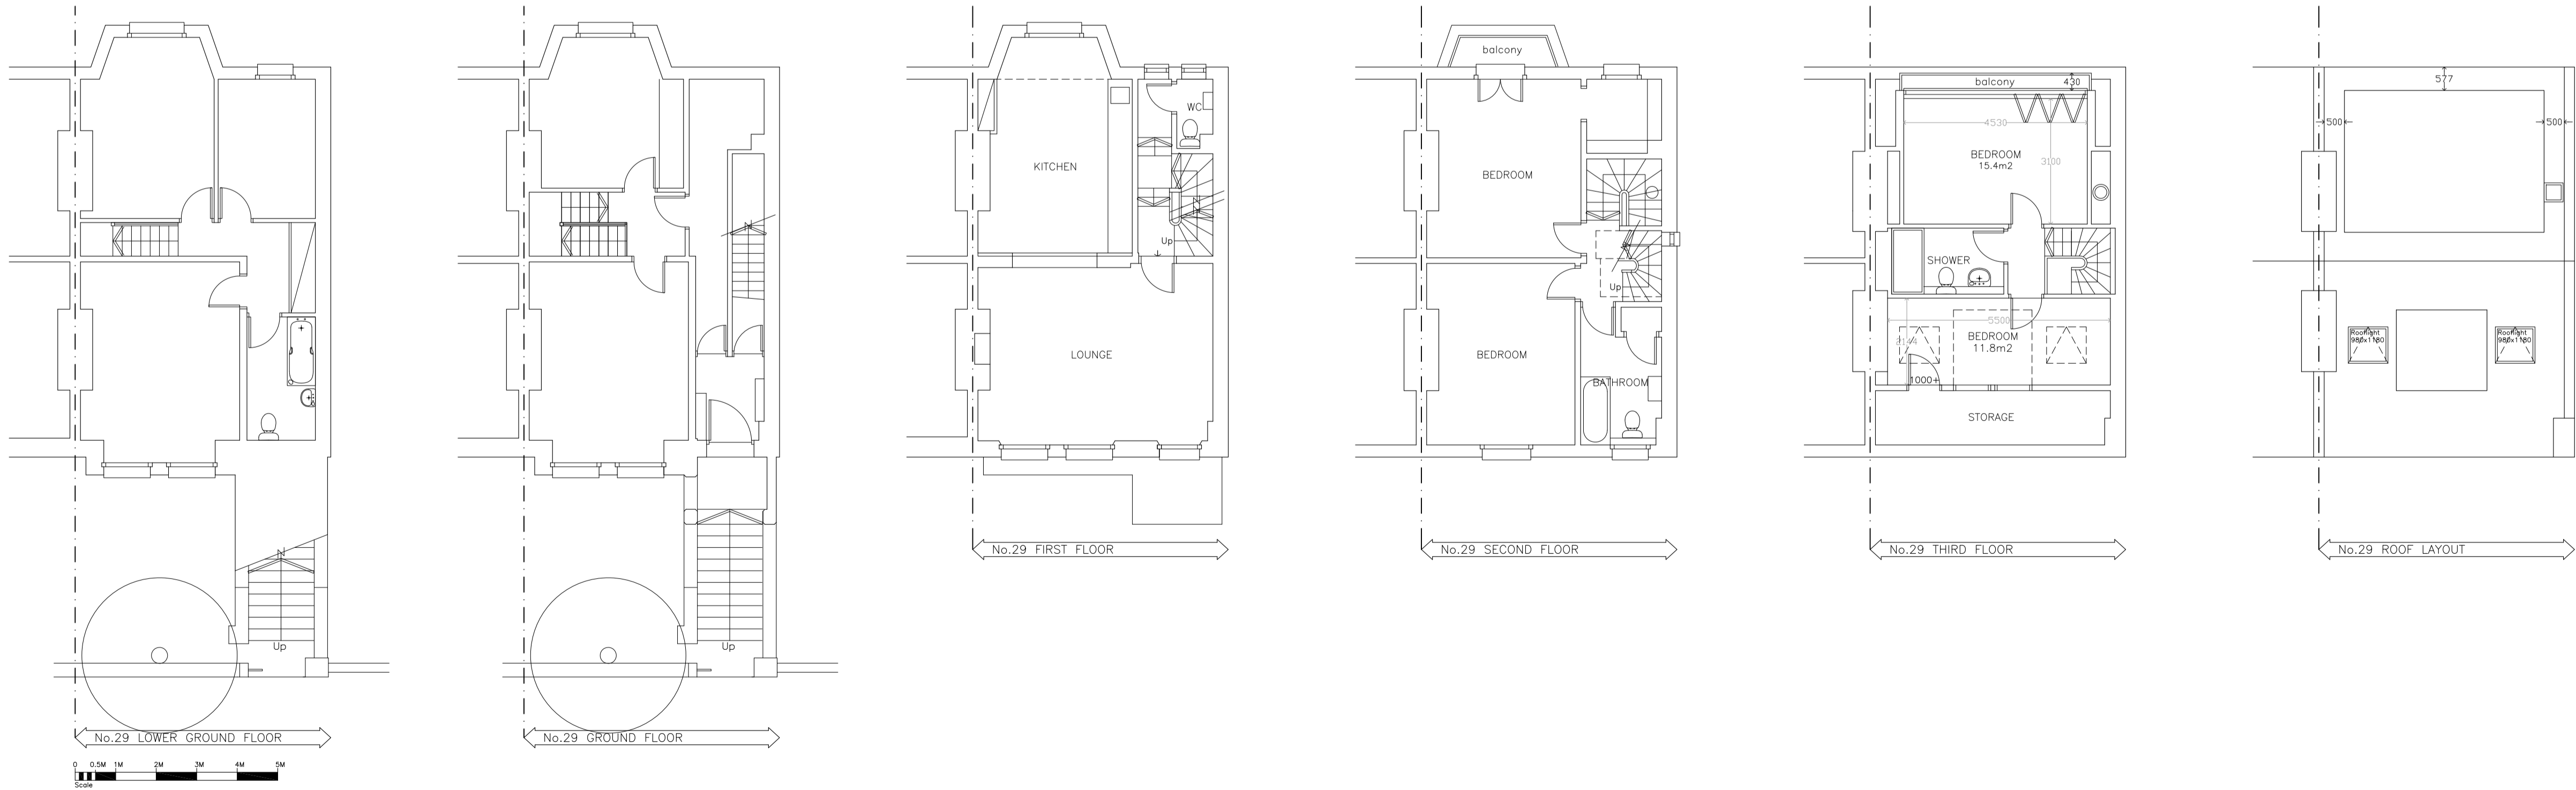


Do not scale: All written dimensions must be checked on site before work commences on site or in shop. Figured dimensions take precedence over those scaled. Discrepancies, where identified must be reported immediately.

All work must be carried out in accordance with the Building Regulations and to the satisfaction of the Local Authority.

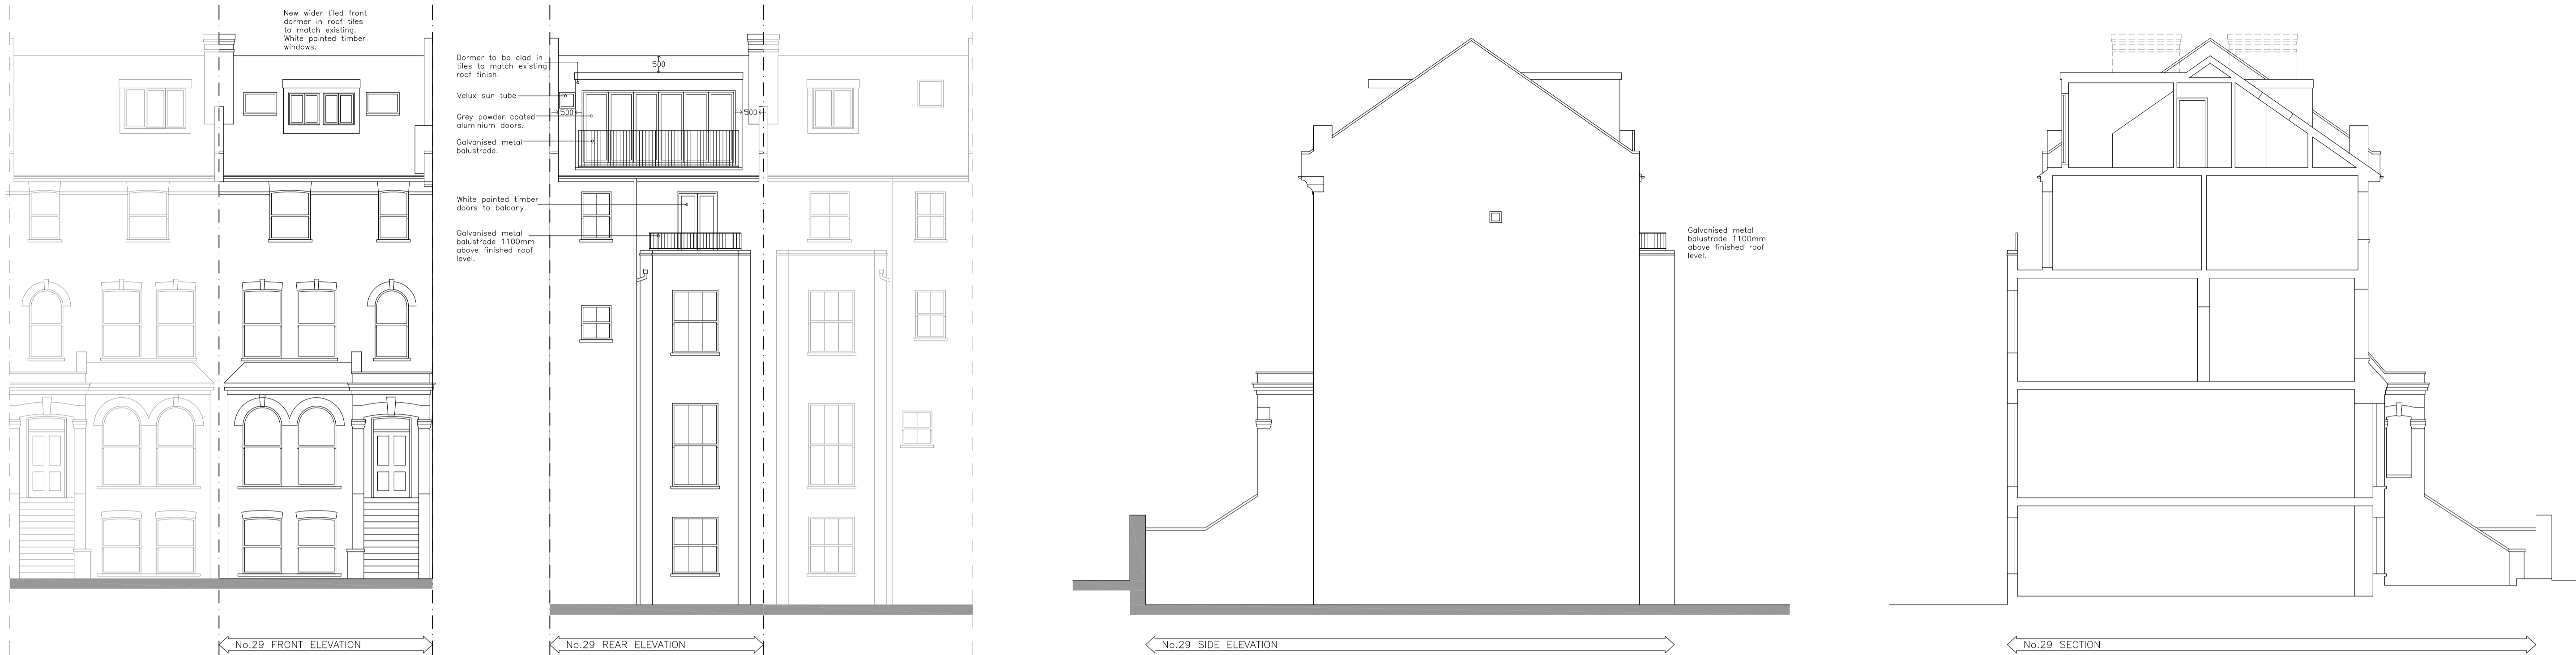

F 04.01.25 Front and rear dormers revised  
E 27.11.24 Balustrade to dormer revised  
D 26.11.24 Balustrade 2nd floor revised

Client:  
**Mr Samir Dahmani**  
Project Title:  
**29b Ospringe Road  
London  
NW5 2JD**

Drawing Title:  
**Proposed Floor Plans  
and Elevations**

Drawn: Date: 26.09.2024  
Scale: 1:100 @ A1  
Dwg.No.: **OG.01.03 F**

**HARTLEYS PROJECTS LTD  
PO BOX 43391, LONDON  
N5 1SZ 07919 893380**