


1 Existing First Floor Plan  
Scale: 1:100

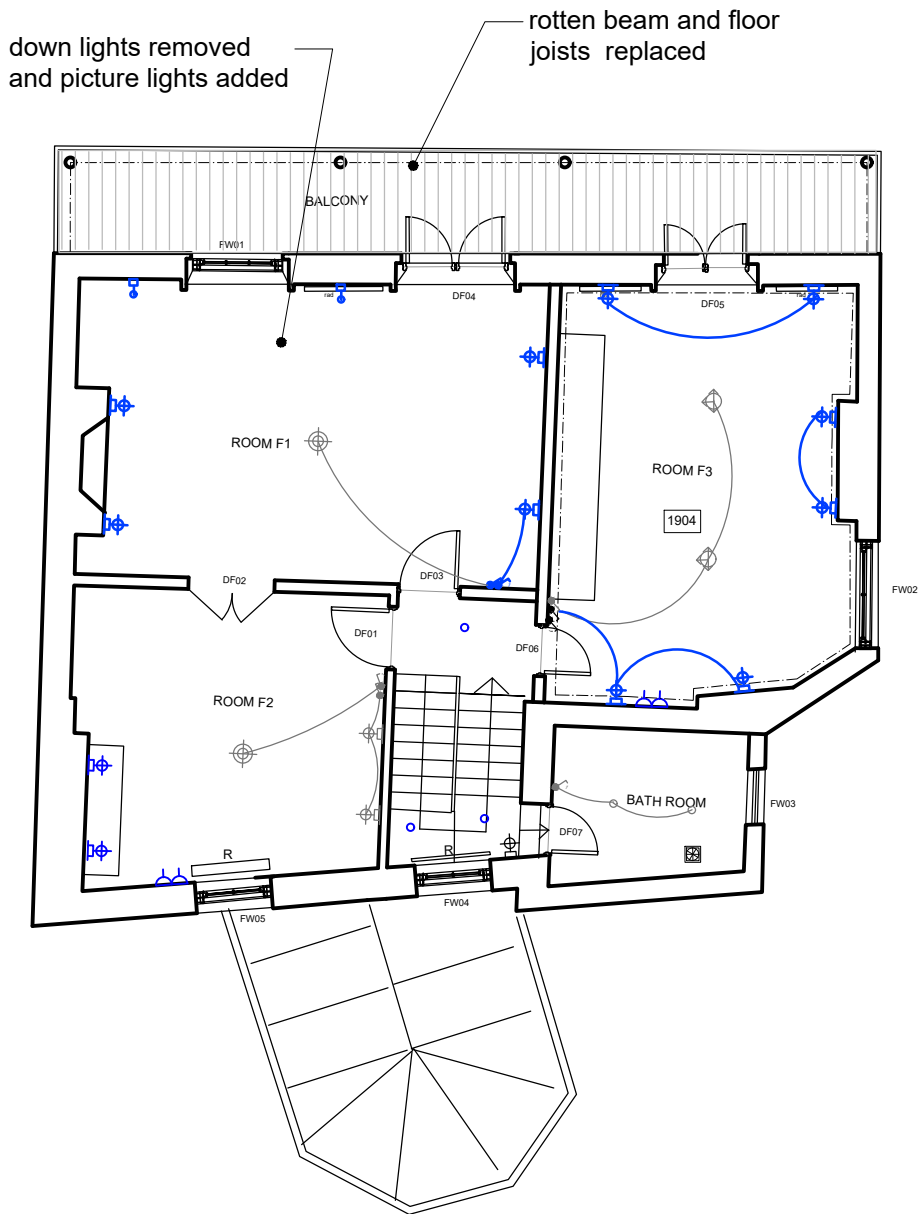

1 Proposed First Floor Plan  
Scale: 1:100

All dimensions to be checked on site prior to construction or manufacture. Do not scale from this drawing. Refer also to written specification of works where applicable. Any discrepancies to be verified with Architects prior to commencement of works.


This drawing is the property of DRY Architects Limited. They reserve copyright, and the drawing issued on the condition that it is not retained by any unauthorised person. It may not be reproduced or disclosed, either wholly or in part without written consent from DRY Architects Limited.

REVISION:	DESCRIPTION:	DATE:
F1	INITIAL SCHEME	07.06.24

●	Spec: half hour fire resisting low profile led downlights	
⊕	Interior wall light Spec: Located at 2m high.	
⊕	picture lights	
⊕	spot ceiling light	
⊕	Pendant Light Spec:	
⊕	Switch (tripple, double or single to suit)	
⊕	Circuit	
⊕	extract fan	

KEY:

NEW WORK

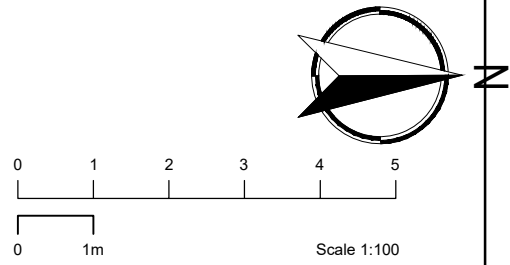

PLANNING

**DRY ARCHITECTS**

PROJECT: 8 HOLLY TERRACE, HIGHGATE  
LONDON, N6 6LX

CLIENT: MR RICHARD ORMOND

DRAWING: EXISTING AND PROPOSED FIRST FLOOR PLANS

DATE: JUNE 2024 SCALE: 1:100 @ A3  
DWG. NO: 5349-103 REVISION: P1

CHARTERED ARCHITECTS  
ADDRESS: 48 Charlotte Street, London, W1T2NS  
TEL: 0207 221 6161 FAX: 0207 243 6134  
EMAIL: info@dryarchitects.co.uk WEB: www.dryarchitects.co.uk