


This Listed Building Consent Application is just for the removal of one wall as indicated here. All elevations and other floor plans remain as existing (as on approved Full Planning Permission ref: 2021/1446/P and Listed Building Consent ref: 2021/2133/L)

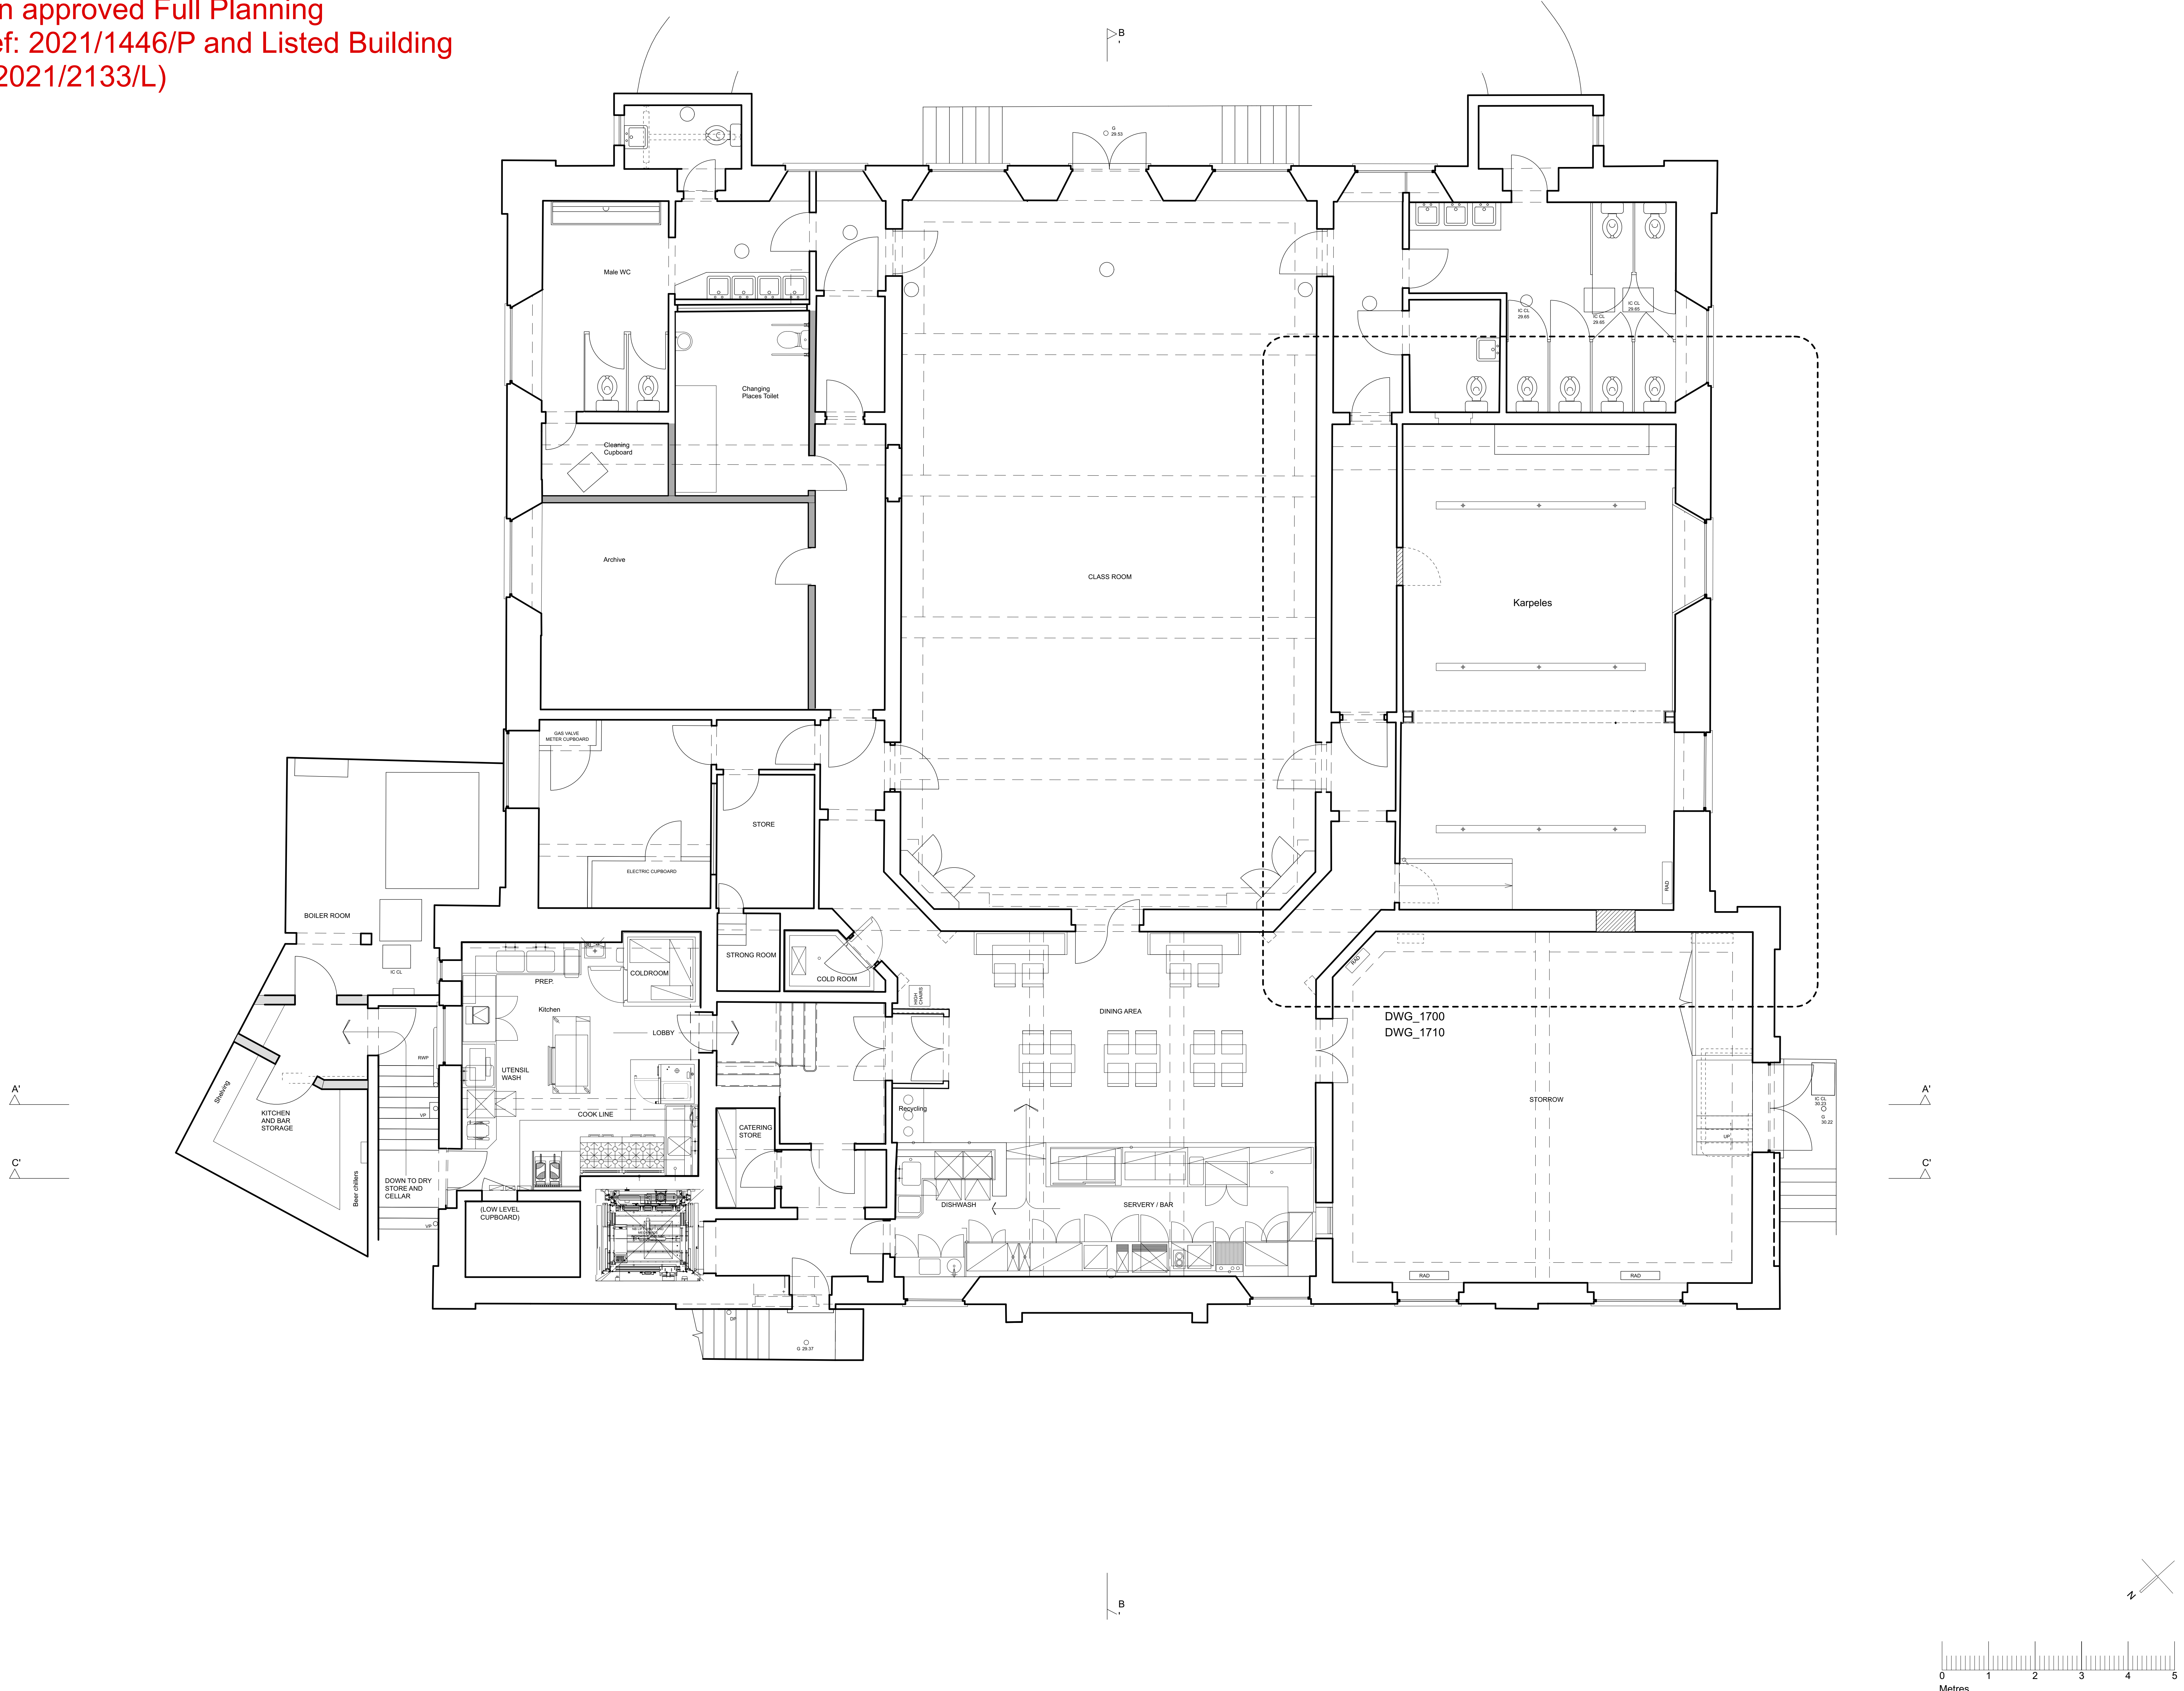

Copyright Hawkins/Brown Architects  
No implied licence exists. This drawing should not be used to calculate areas for the purposes of valuation. Do not scale this drawing. All dimensions to be checked on site by the contractor and such dimensions to be their responsibility. All work must comply with relevant British Standards and Building Regulations requirements. Drawing errors and omissions to be reported to the architect.

Revisions

**Pamphilon Architects**  
studio@pamphilonarchitects.uk

Project  
**Cecil Sharp House**  
NW1 7AY

Drawing  
**Proposed**  
**GA Plan**  
**Basement**

Scale at A0 (A2)	Date
1:50	January 2021

Job Number	Drawing No.	Rev
AP30	DWG_12B1 A	

Drawn by	Checked by
	AP

Status  
**Planning**