




Ground Floor Plan  
[proposed] 1:100

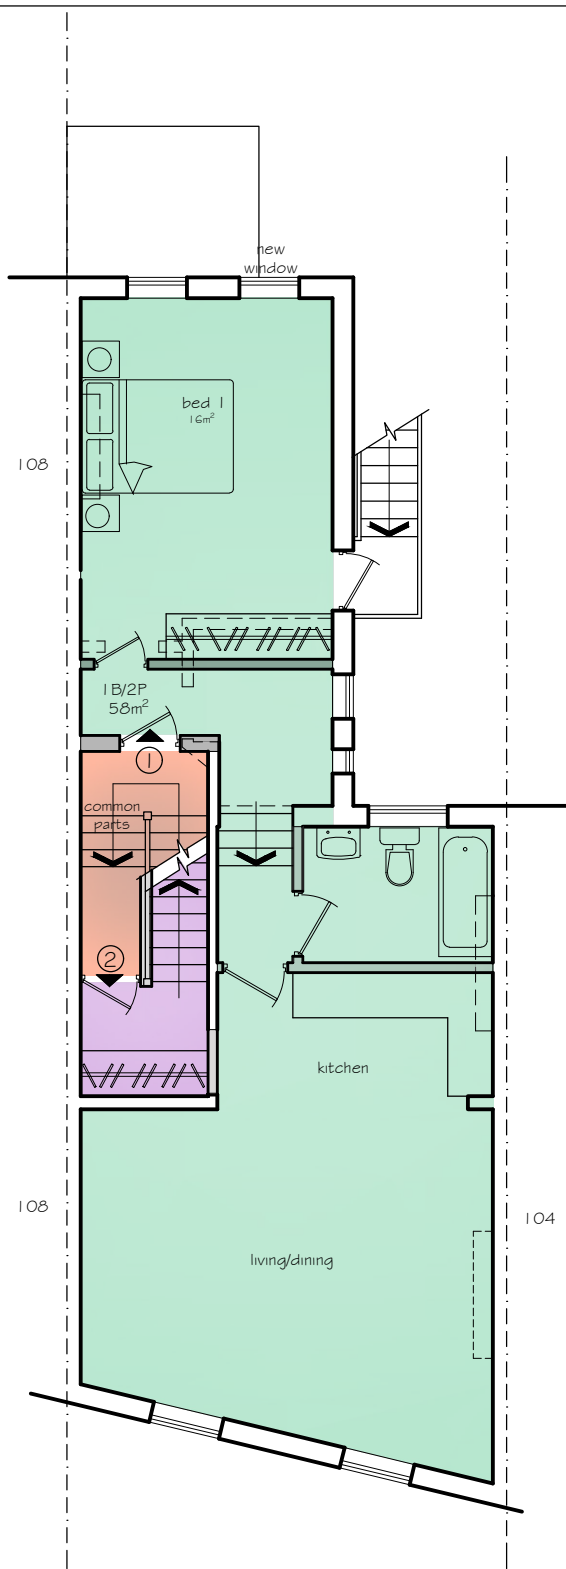


First Floor Plan  
[proposed] 1:100

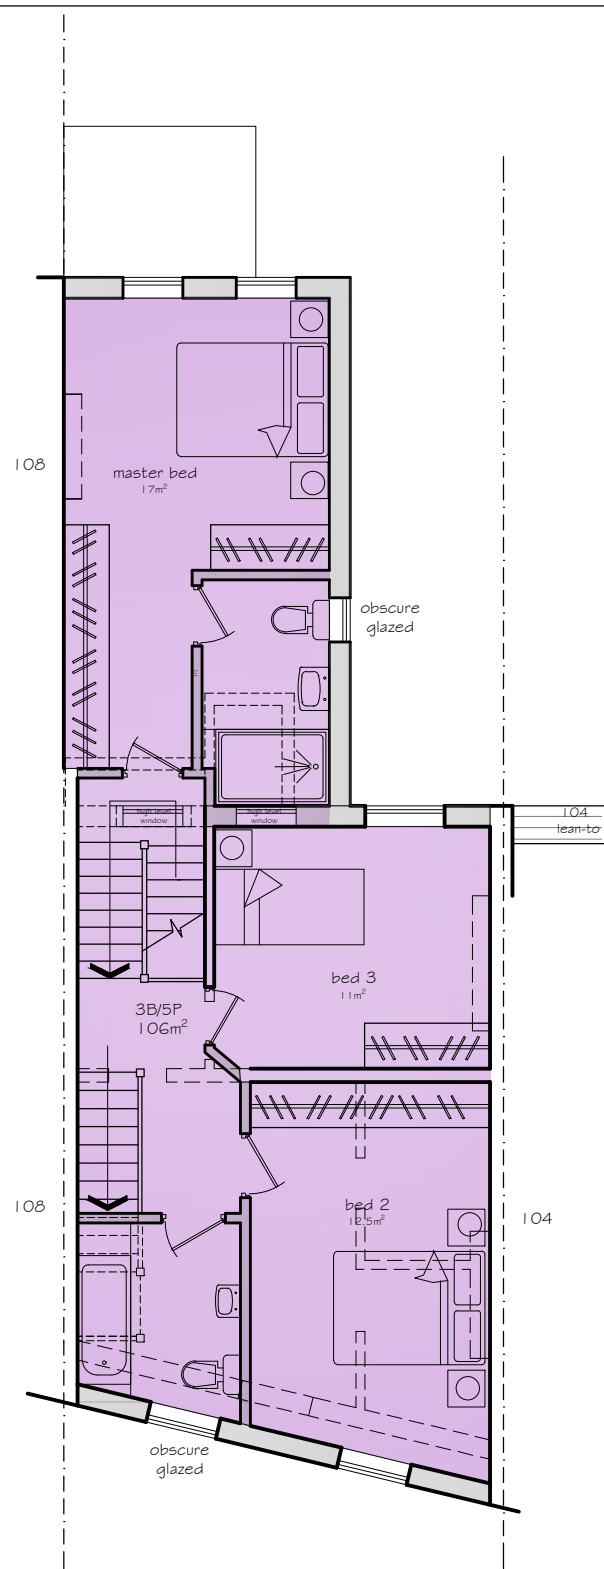

Second Floor Plan  
[proposed] 1:100

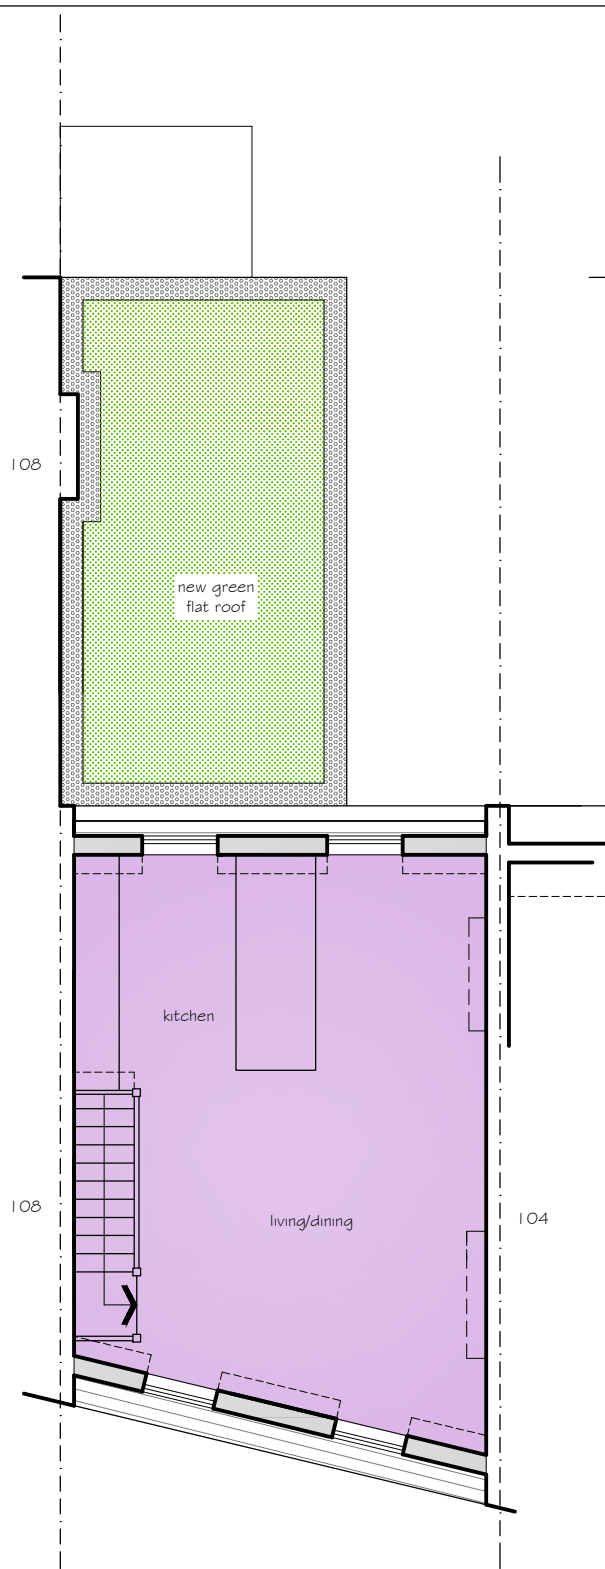

Third Floor Plan  
[proposed] 1:100

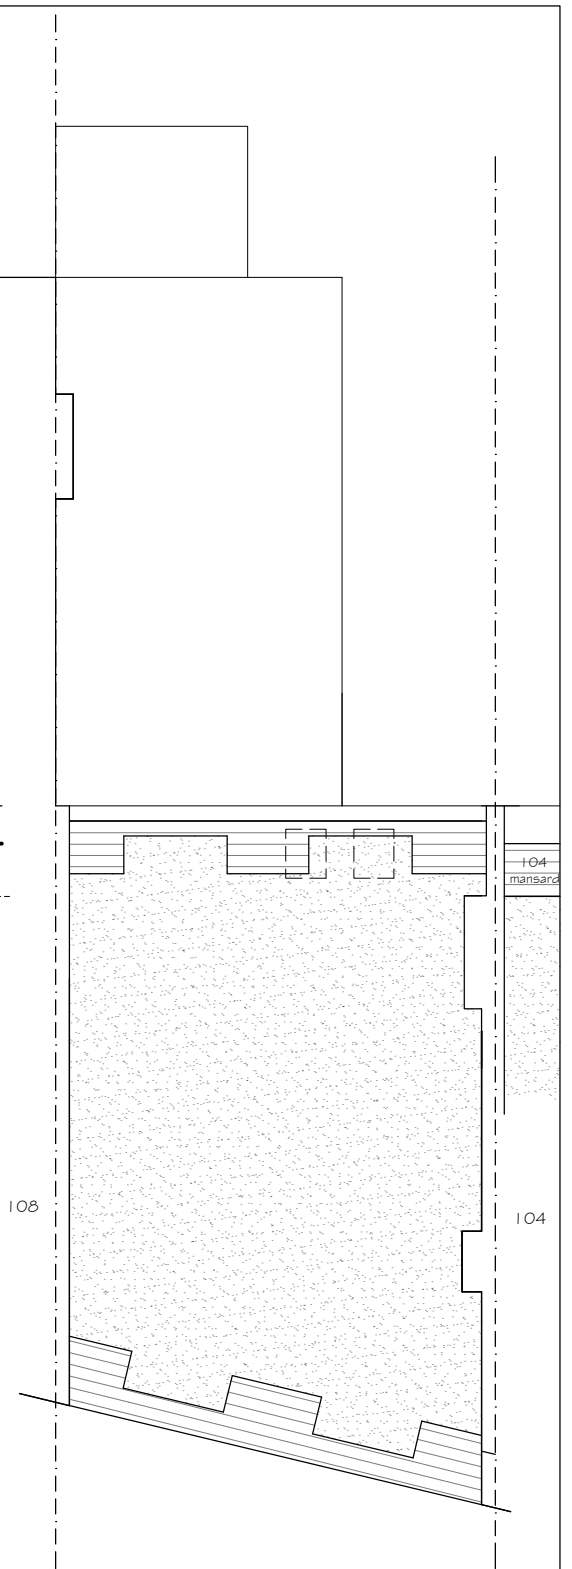

Roof Floor Plan  
[proposed] 1:100

Common Parts  
9m<sup>2</sup>

Flat 1  
1b/2p  
58m<sup>2</sup>

Flat 2  
3b/5p  
111.5m<sup>2</sup>

[1.5m headroom & above]

1st Floor, The Priory  
High Street  
Redbourn  
AL3 7LZ



t: 01727 222 050  
e: enquiries@planningconsent.com  
w: www.planningconsent.com

B 09.04.25 AO Planning Amendments

Drawing Title: Proposed Floor Plans  
Scale: 1:100@A3  
Drwn: ao  
Date: March 2025

Project: Extensions & conversion into two self contained flats  
Location: 106a Fortune Green Road London NW6 1DS

Drawing No:  
**5513\_PL\_01b**

Copyright and designright held by Stuart Henley & Partners Ltd. No unauthorised reproduction permitted.