


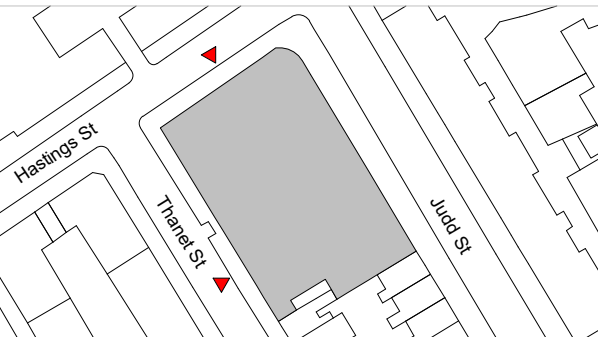

Key Plan




Do not scale from this drawing.
Check drawing on receipt and immediately report any discrepancies to the Architect.
Verify all dimensions and levels on site prior to construction.
The contents of this drawing are Stiff + Trevillion Architects Ltd.
Copyright and shall not be re-used without their written permission.

Notes:



1 Lower Ground North Elevation
PR210 1 : 100

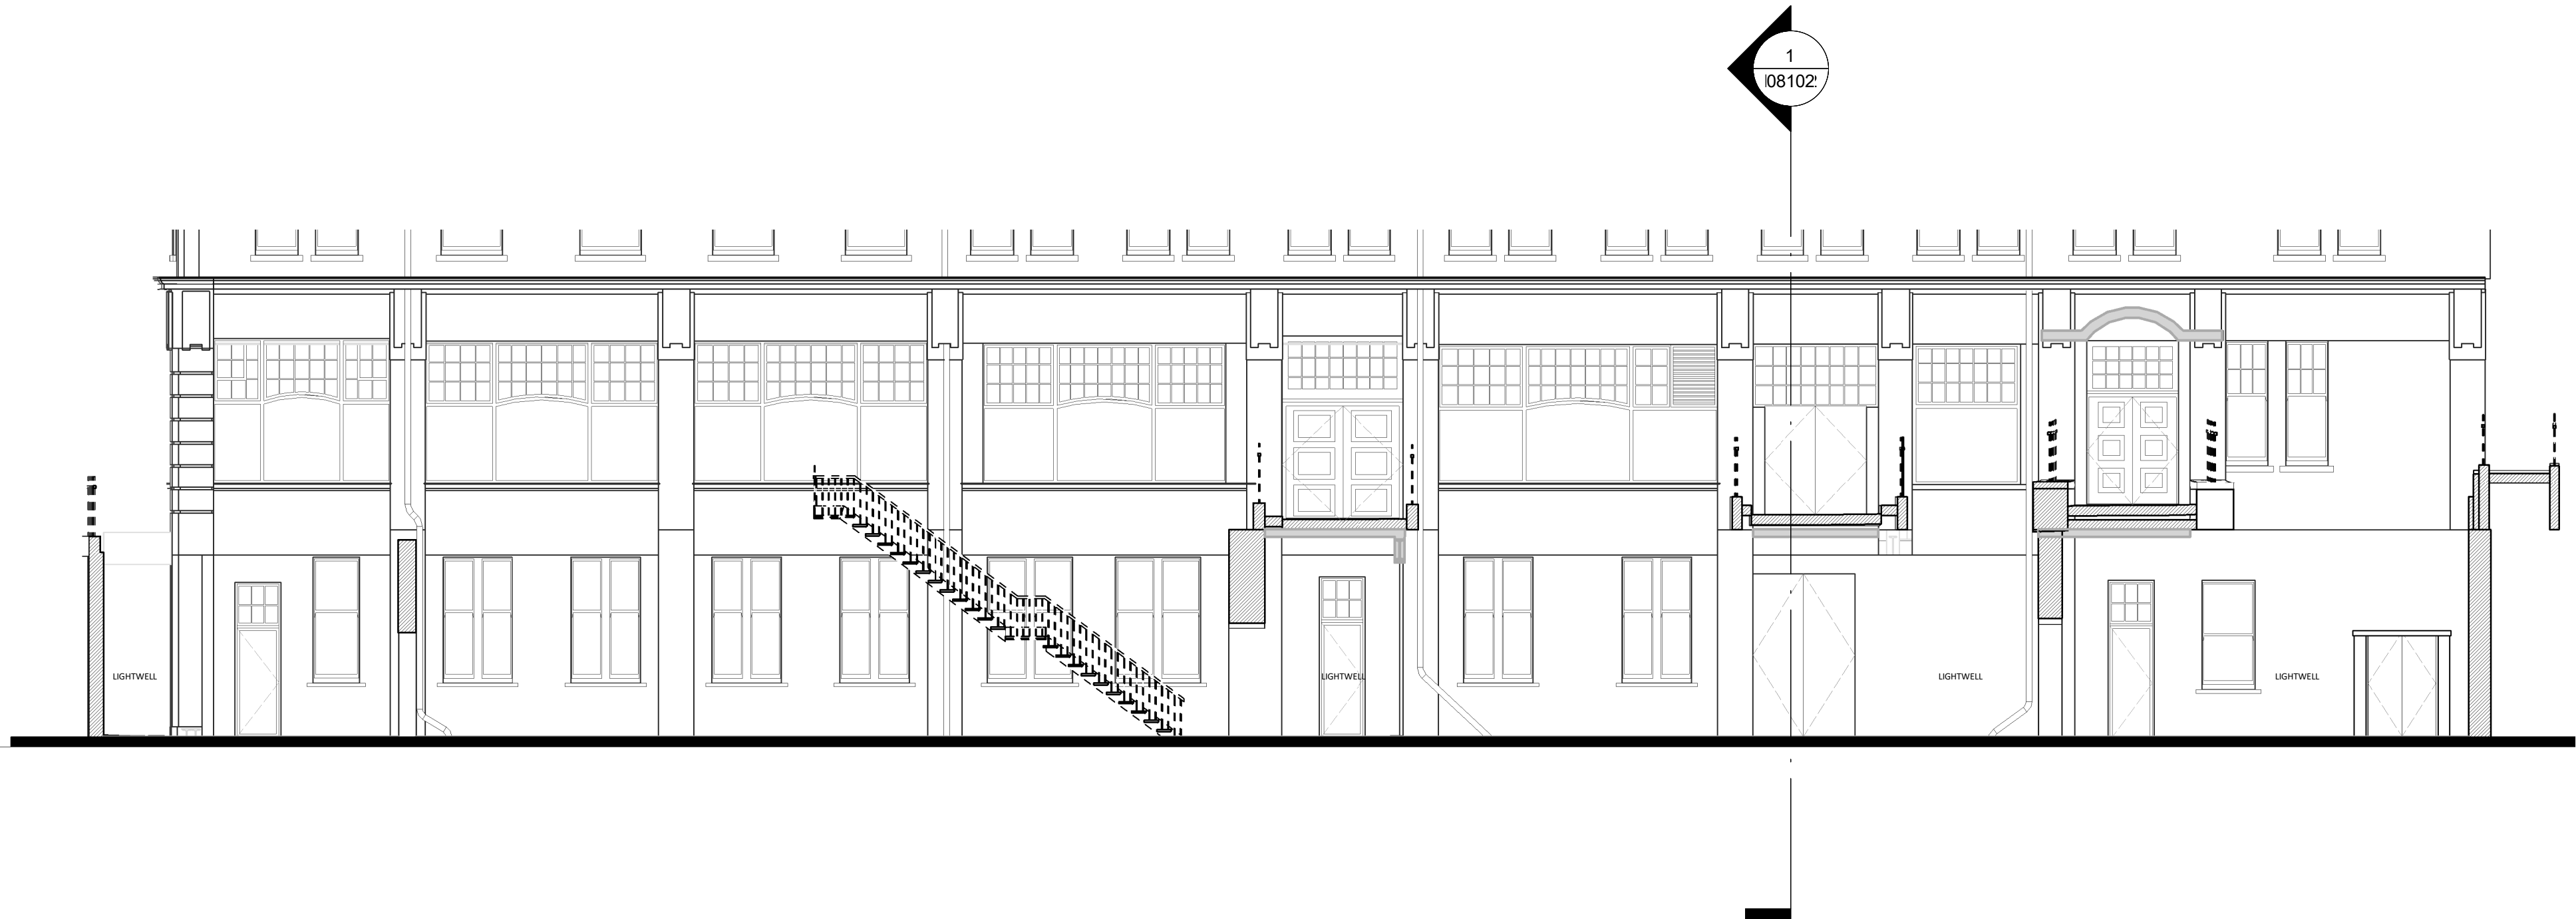

2 Lower Ground West Elevation
PR210 1 : 100

Rev Date Description

Stiff + Trevillion

Stiff + Trevillion Architects Ltd
16 Woodfield Road
London W9 2BE

T +44(0)20 8960 5550
mail@stiffandtrevillion.com
www.stiffandtrevillion.com

Client
105 Judd Street Ltd

Project
Judd Street

Drawing Title
Proposed Lower Ground Elevations

Drawing Status
FOR PLANNING

Suitability Code Drawn Checked Revision

S2 CF AB

ST Project No. Date Scale @ A1

4608 30/06/23 1 : 100

Project Code Orig. Zone Level Type Role Number

4608-07-PR-210