



LOWER TERRACE

FROGNAL RISE HOUSE


01 South West Elevation Existing & Demolition



LOWER TERRACE

FROGNAL RISE HOUSE

02 South West Elevation Proposed

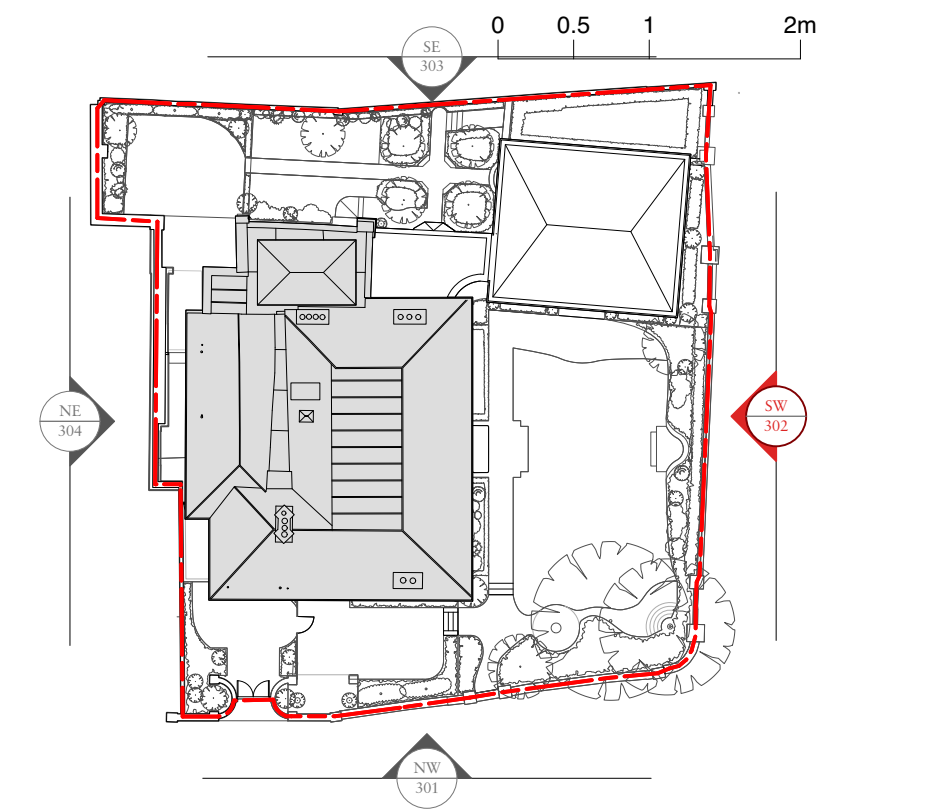

Location Plan
Scale: NTS

- Construction era key**
- Early 19th Century
 - Mid-to-Late 19th Century
 - Edwardian
 - 1920s
 - 1930s
 - 1930s or later
- Proposals key**
- Proposal reflecting Early 19th Century design intent
 - Proposal reflecting Mid-to-Late 19th Century design intent
 - Proposal reflecting Edwardian design intent

Rev	Date	Details	By
-----	------	---------	----

Charlton Brown Architecture & Interiors

10-11 St Georges Mews, Primrose Hill, London, NW1 8XE
Telephone +44(0)20 7794 1234
Email office@charltonbrown.com
Website www.charltonbrown.com

Client
Redfrog Property

Project
Frognal Rise House

Drawing Title
Morphology Comparison South West Street Elevation

Date	Drawn	Checked
17/04/2025	IS	KM

Scale
1:100@A1 / 1:200@A3

Issue Status
Planning

Project Number	Drawing Number	Revision
23029	PL-00-356	