


The contractor is responsible to ensure that no products are to be utilised that do not comply with relevant British and/or European Standards and/or Codes of Practice, COSHH Regulations, Construction Regulations, or which are known or suspected at the time of product selection and/or construction to be deleterious to health and safety or to the durability of the work or not in accordance with good building practices.


The contractor is responsible for checking dimensions, tolerances, levels and references. This drawing/model is to be read in conjunction with all relevant Other Project Team Members' or specialists' drawings/models/any Federated Model. Any discrepancy is to be notified to Baily Garner LLP and is to be rectified before proceeding with the works on site or shop drawings. Where an item is covered by drawings to different scales, the larger scale drawing is to be worked to.

Any rights (including copyright) in this drawing/model and any proprietary work contained therein belong to Baily Garner LLP and may only be used in accordance with the licence granted to the Employer and with attribution to Baily Garner LLP.

The drawing to be read in conjunction with: Document Suitability Codes page or at www.bailygarner.co.uk/disclaimer/

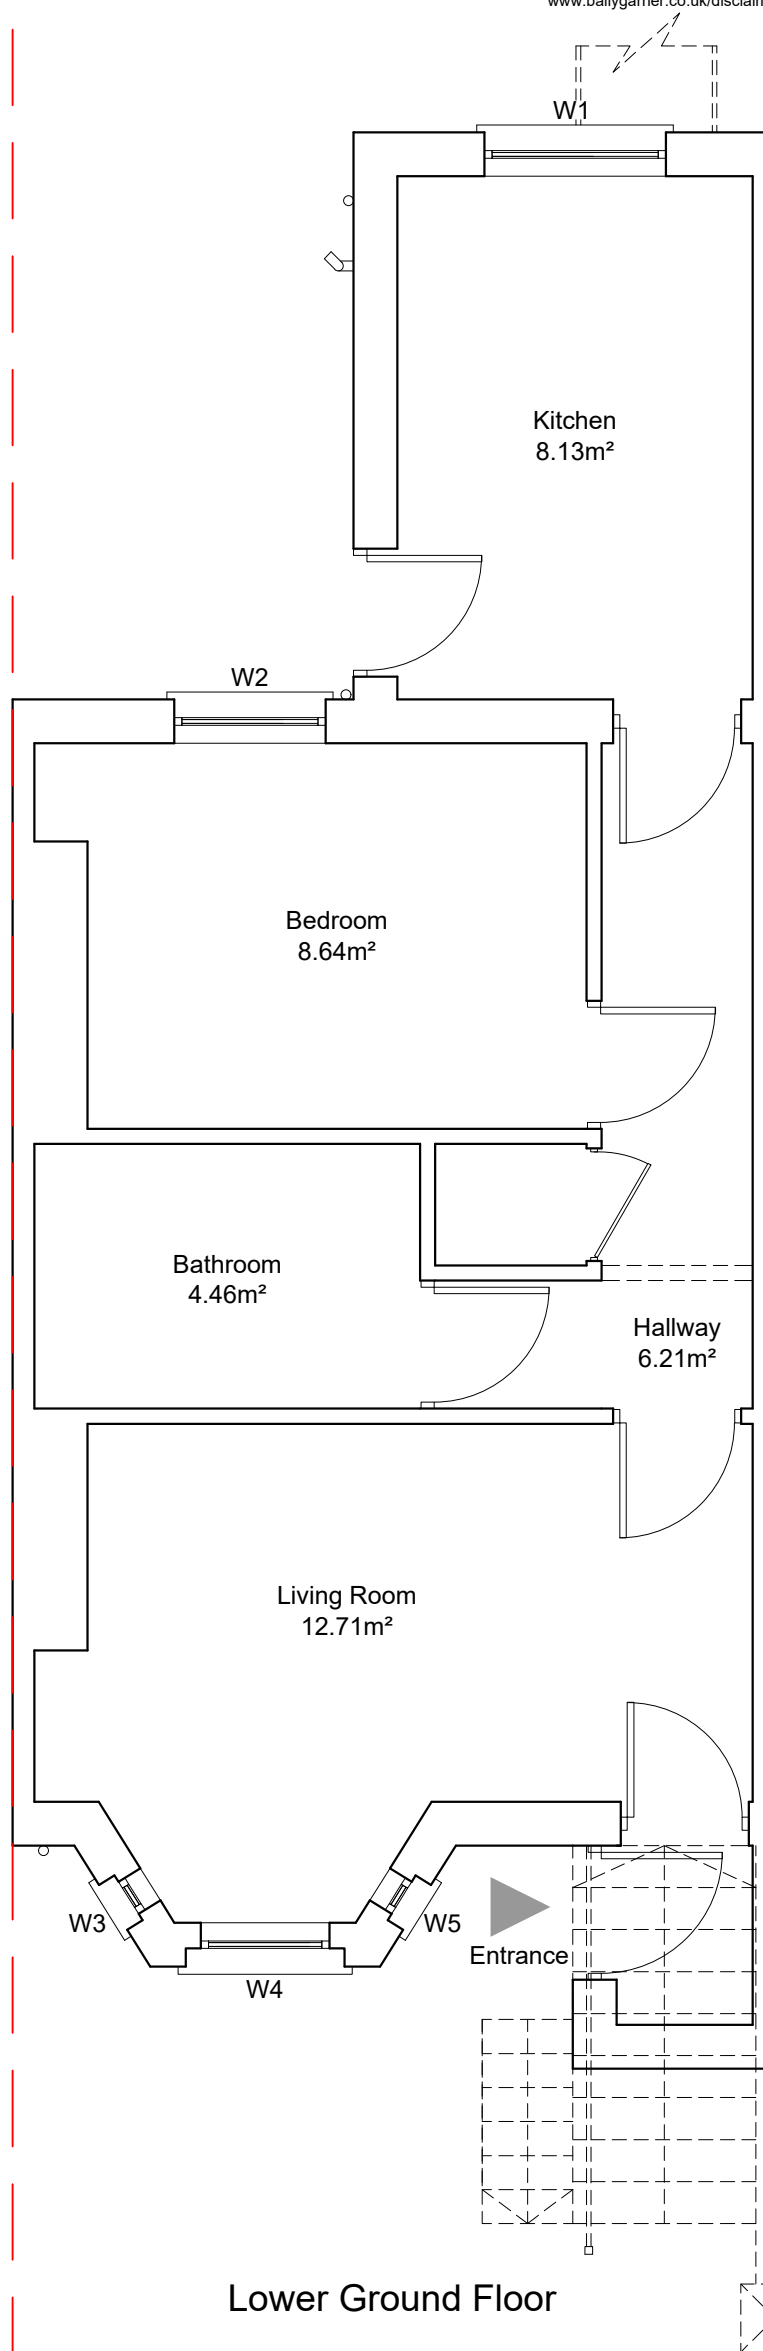

SCALE BAR 1:50

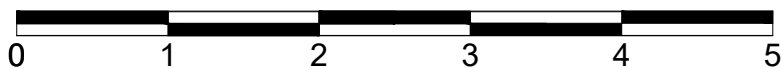

Flat A, 107 Leighton Road, NW5 2RB

Proposed Ground Floor Plan

CLIENT NAME
LB of Camden

PROJECT NAME
Retrofit Assessments

PROJECT ADDRESS
Flat 107 A, Leighton Road
London
NW5 2RB

DRAWING TITLE
Proposed Ground Floor Plan

SUITABILITY CODE
Tender

SCALE 1:50@A3		DRAWN AO	CHECKED B.L.R	APPROVED B.L.R	DATE 03/2025			
PRJNO	AUTHOR	VOLUME	LEVEL	DOCTYP	ROLE	DRWNO	REV STAT	REVNO
35121	BG	01	---	---	D	P402	---	01



LONDON HEAD OFFICE
146-148 ELTHAM HILL
LONDON SE9 5DY
t. 020 8294 1000
e. general@bailygarner.co.uk