



Existing Ground Floor Plan
Scale 1:200




Existing First Floor Plan
Scale 1:200




Existing Second Floor Plan
Scale 1:200




Existing Third Floor Plan
Scale 1:200

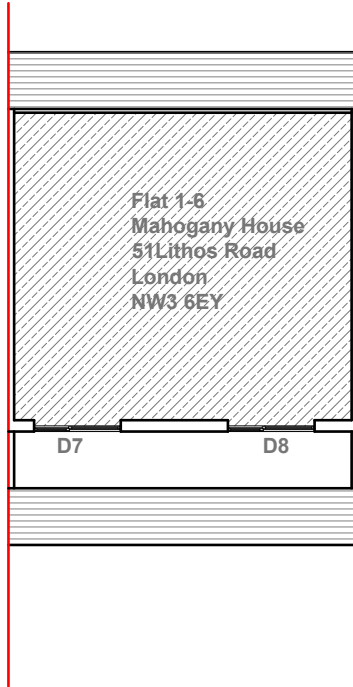

Existing Fourth Floor Plan
Scale 1:200

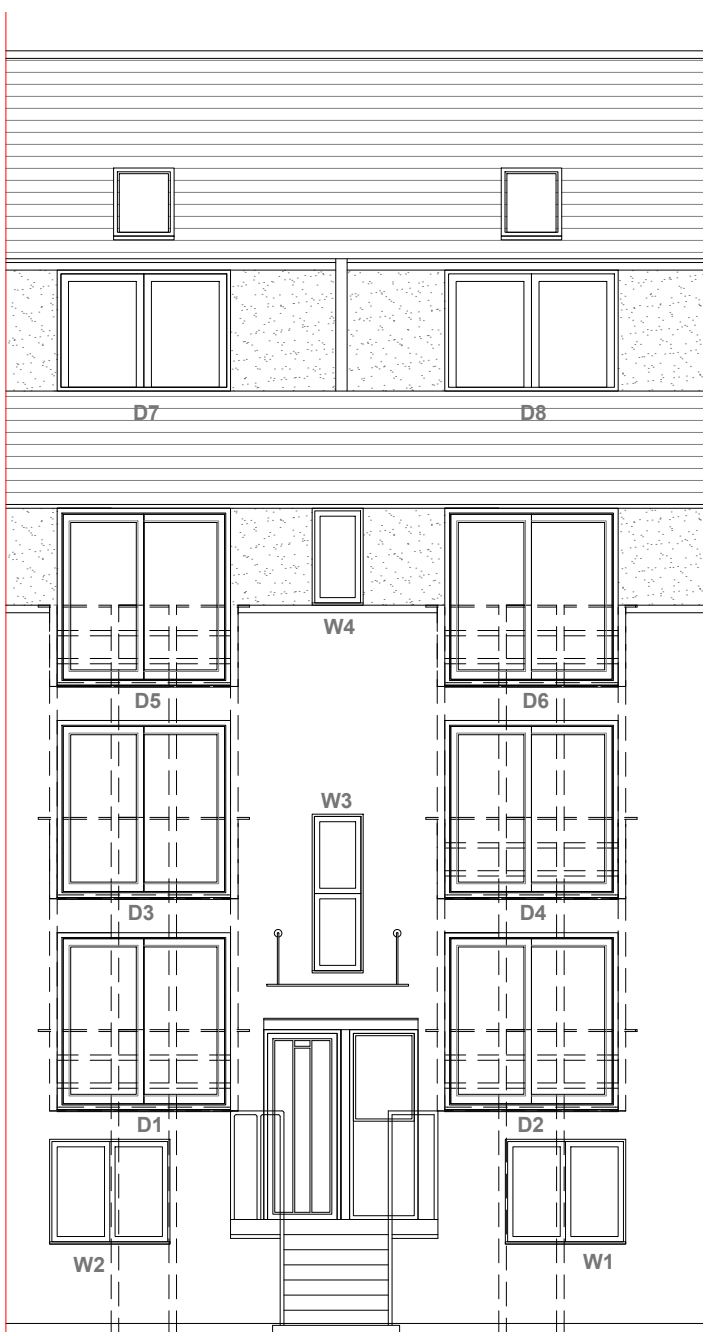

Existing Front Elevation
Scale 1:100

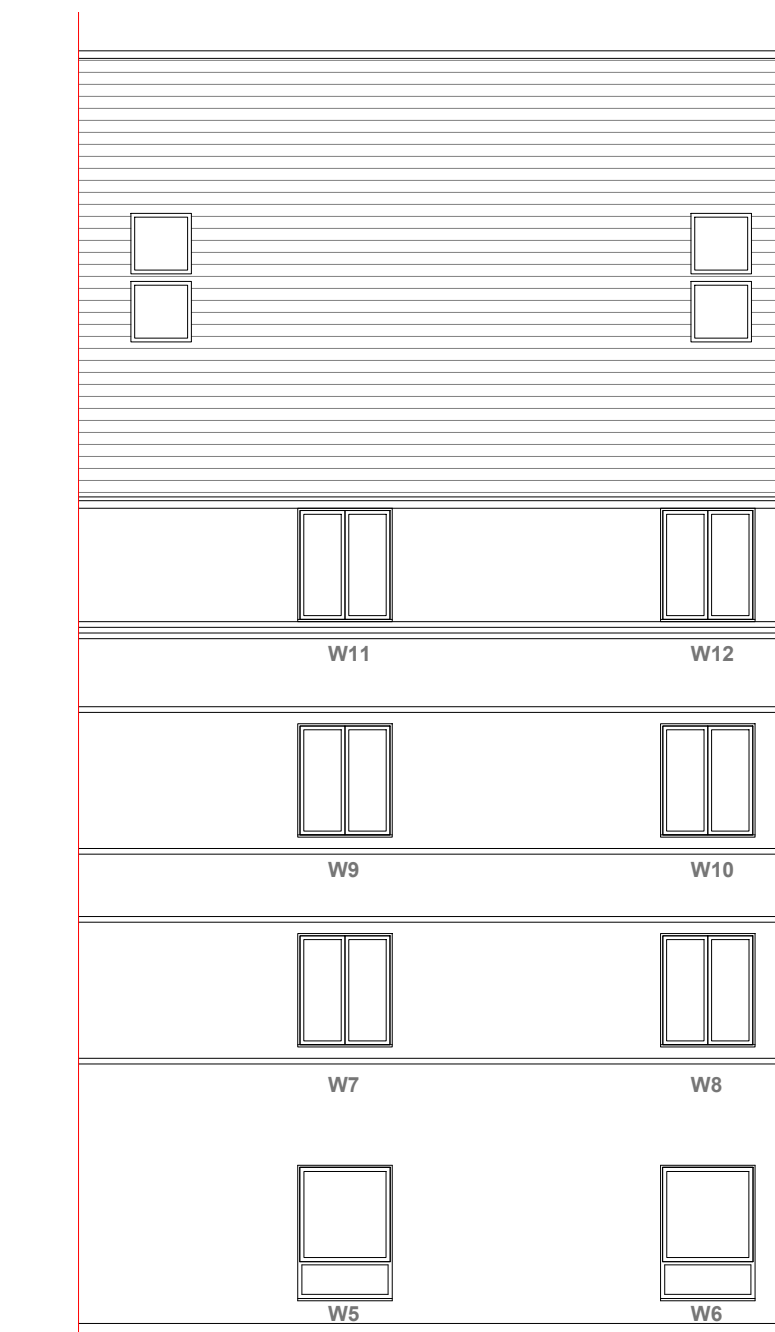

Existing Rear Elevation
Scale 1:100



GENERAL NOTES:
1. ALL DIMENSIONS ARE IN MILLIMETER.
2. VERIFY ALL DIMENSIONS AND CONDITIONS BEFORE BUILDING OR STARTING CONSTRUCTION. NOTIFY THE DESIGNER IMMEDIATELY OF ANY DISCREPANCY OR VARIATION.
3. ALL WORK TO COMPLY WITH CURRENT BUILDING REGULATIONS AND CODES OF PRACTICE

Title:


Existing Floor Plan & Elevations

Site Address
Flat 1-6
Mahogany House
51 Lithos Road
London
NW3 6EY

Scale: 1:100 @A3
Date: 08/04/2025
Drawing No.:
2023/148MH -01
Drawn By:
RO

Revision Date:
e:mail -
faluckpatel@yahoo.com
(M) +44 (0) 7871 466 254

Faluck
Patel

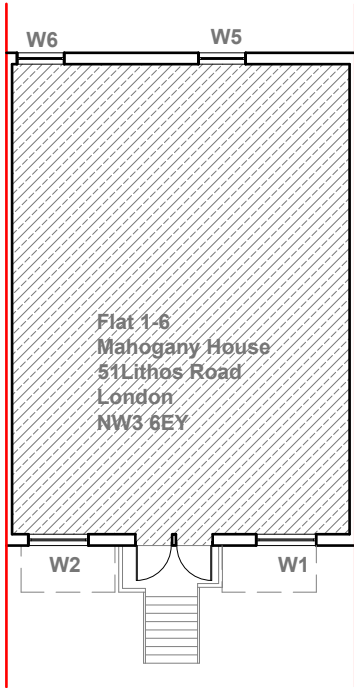

Proposed Ground Floor Plan
Scale 1:200




Proposed First Floor Plan
Scale 1:200



Proposed Second Floor Plan
Scale 1:200



Proposed Third Floor Plan
Scale 1:200

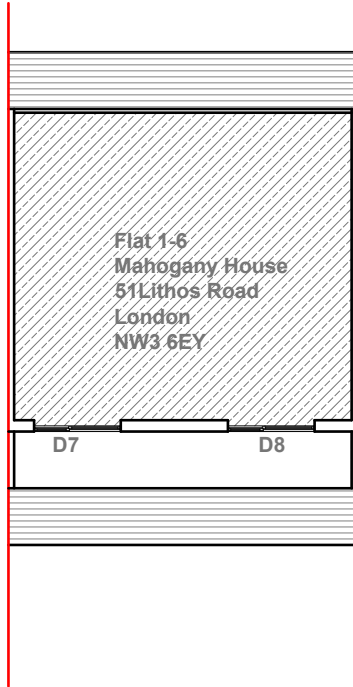

Existing Fourth Floor Plan
Scale 1:200



Proposed Front Elevation
Scale 1:100



Proposed Rear Elevation
Scale 1:100



GENERAL NOTES:
1. ALL DIMENSIONS ARE IN MILLIMETER.
2. VERIFY ALL DIMENSIONS AND CONDITIONS BEFORE BUILDING OR STARTING CONSTRUCTION. NOTIFY THE DESIGNER IMMEDIATELY OF ANY DISCREPANCY OR VARIATION.
3. ALL WORK TO COMPLY WITH CURRENT BUILDING REGULATIONS AND CODES OF PRACTICE

Title:

Proposed Floor Plan & Elevations

Site Address	Scale: 1:100 @A3	Revision Date:
Flat 1-6 Mahogany House 51 Lithos Road London NW3 6EY	Date: 08/04/2025	
	Drawing No.: 2023/148MH -02	
	Drawn By: RO	
		e:mail - faluckpatel@yahoo.com (M) +44 (0) 7871 466 254

