


This drawing is the copyright of **ZUHAUSE**. It may not be copied or disclosed to any third party for any purpose except as authorised in writing by **ZUHAUSE**.

Do not scale this drawing. Figured dimensions only are to be used in preference to small scale drawings. All dimensions are to be checked on site before work proceeds. Any errors or omissions are to be reported to **ZUHAUSE**. If in doubt ask.

The contractor is to provide full sized setting out drawings based on information contained in this drawing for **ZUHAUSE** to approve prior to commencing manufacture.

This drawing is to be read in conjunction with all the relevant consultants and / or specialist drawings or documents and any discrepancies or variations are to be notified to **ZUHAUSE** before the affected work commences.

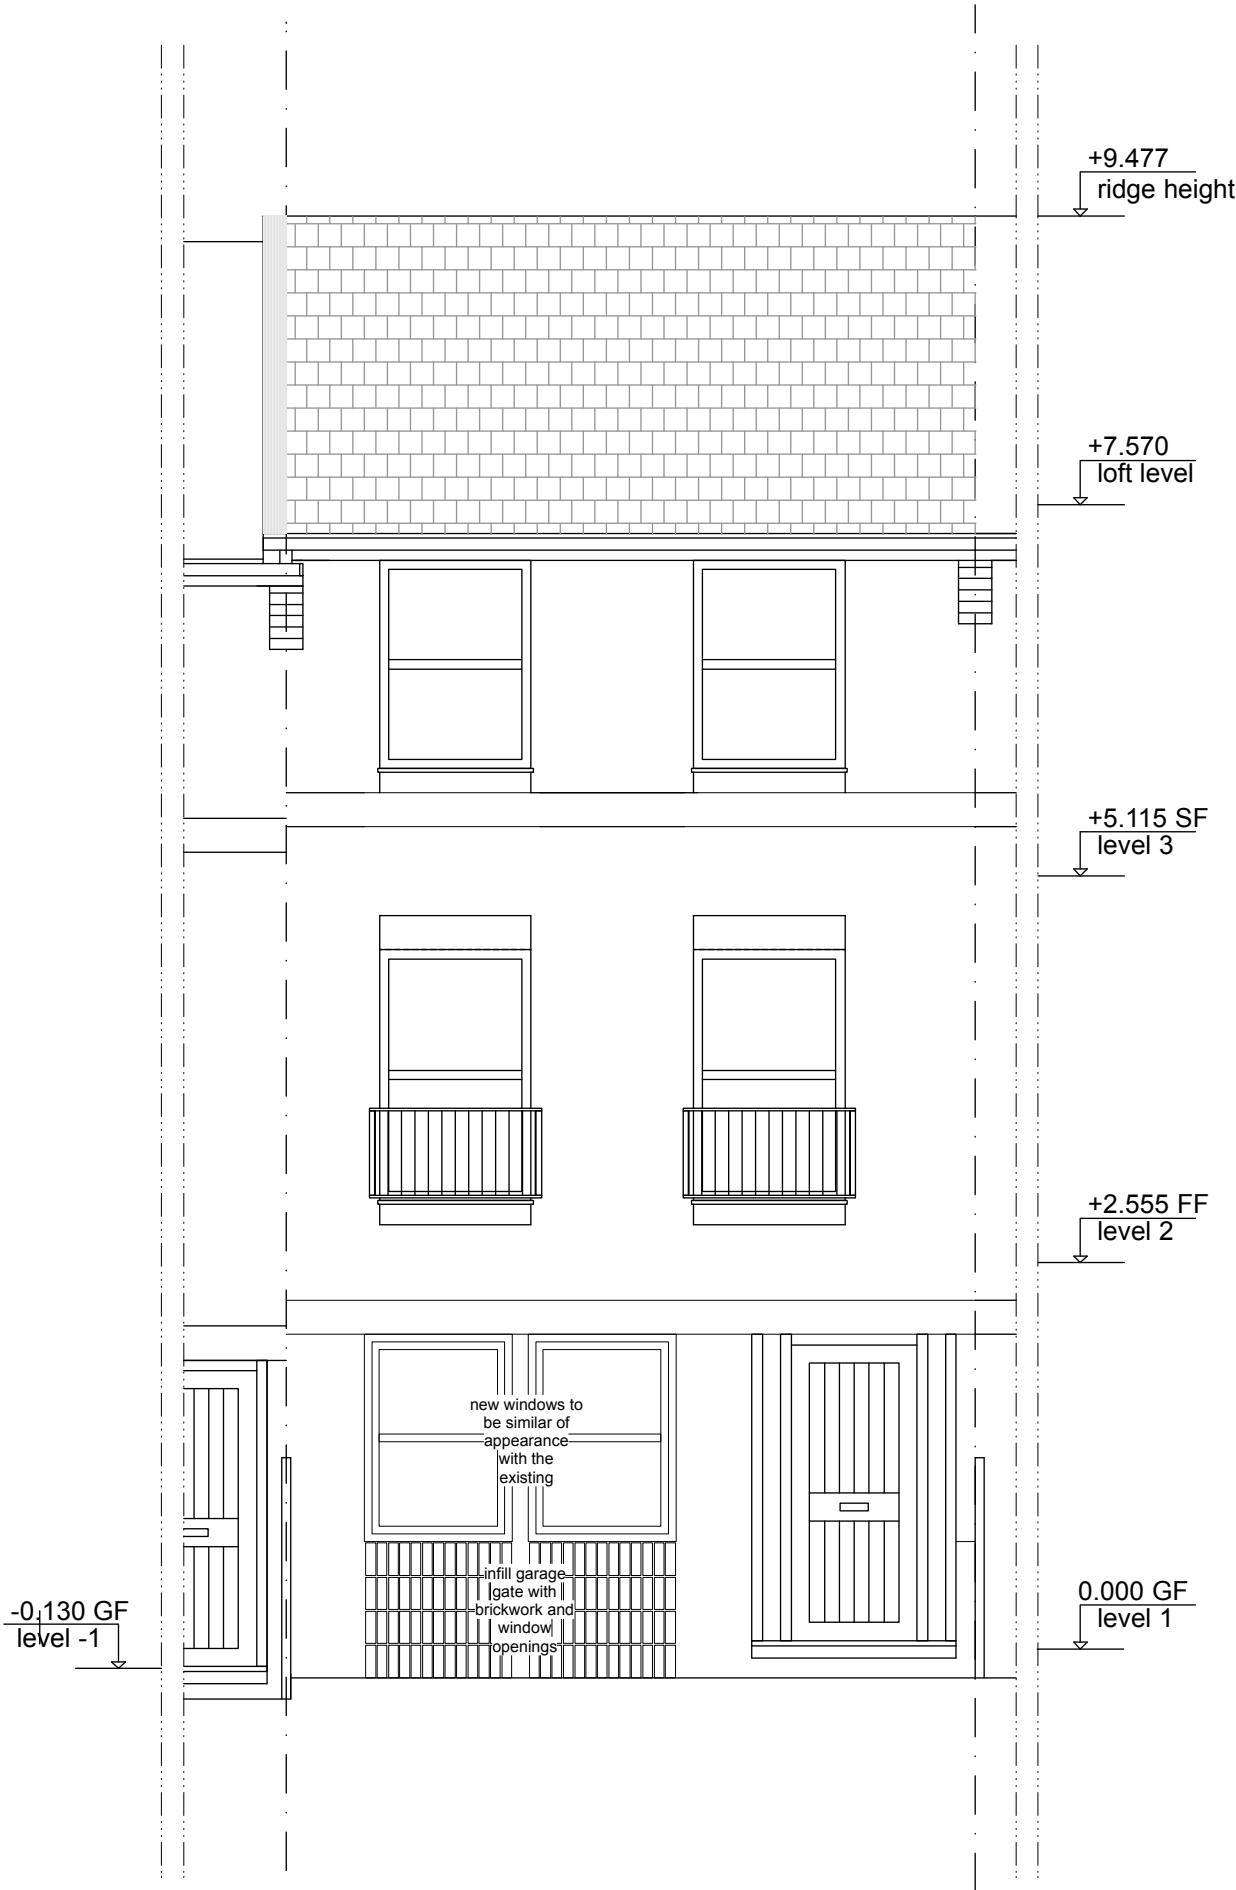

| | | |
|---|---|----------|
| B | elevation updated in line with Planning Officer's comments | 16/04/25 |
| A | elevation updated in line with approved floor layouts, following client discussion 10/01/25 | 15/01/25 |

| Rev. | Notes | Revision date |
|------|-------|---------------|
|------|-------|---------------|

Project
2 WEAVERS WAY
NW2 0XE

Drawing title
FRONT ELEVATION PROPOSED
FOR PLANNING

| Date | Drawn by | Scale |
|----------|----------|---------|
| 11/12/24 | HH | 1:50@A3 |

ZUHAUSE