


2000_APPROVED

Application ref: 2022/1282/L


<div>LBMV architects</div> <div>Luigi Montefusco Ltd</div> <div>72 Haverstock Hill</div> <div>NW3 2BE London</div> <div>M+44 (0) 7837344073</div> <div>T+44 (0) 207 483 3880</div>	DRAWINGS STATUS		DRAWN	CHECKED	GENERAL NOTE	LEGEND					
	PLANNING PERMISSION		A3	UG - CA			LM				
	PROJECT TITLE		DATE	SCALE							
	REAR EXTENSION		06.02.2018				- This drawing should be removed from currency immediately when a revised version is issued.				
			DRAWING TITLE				- All dimensions to be checked on site by the contractor. Discrepancies to be reported before proceeding with the works.				
							- This drawing is copyrighted.				
							- All dimensions in mm's.				
	12 Lyndhurst Gardens		JOB NO	DRAWING NO							
NW3 5NR		0066	A2000								

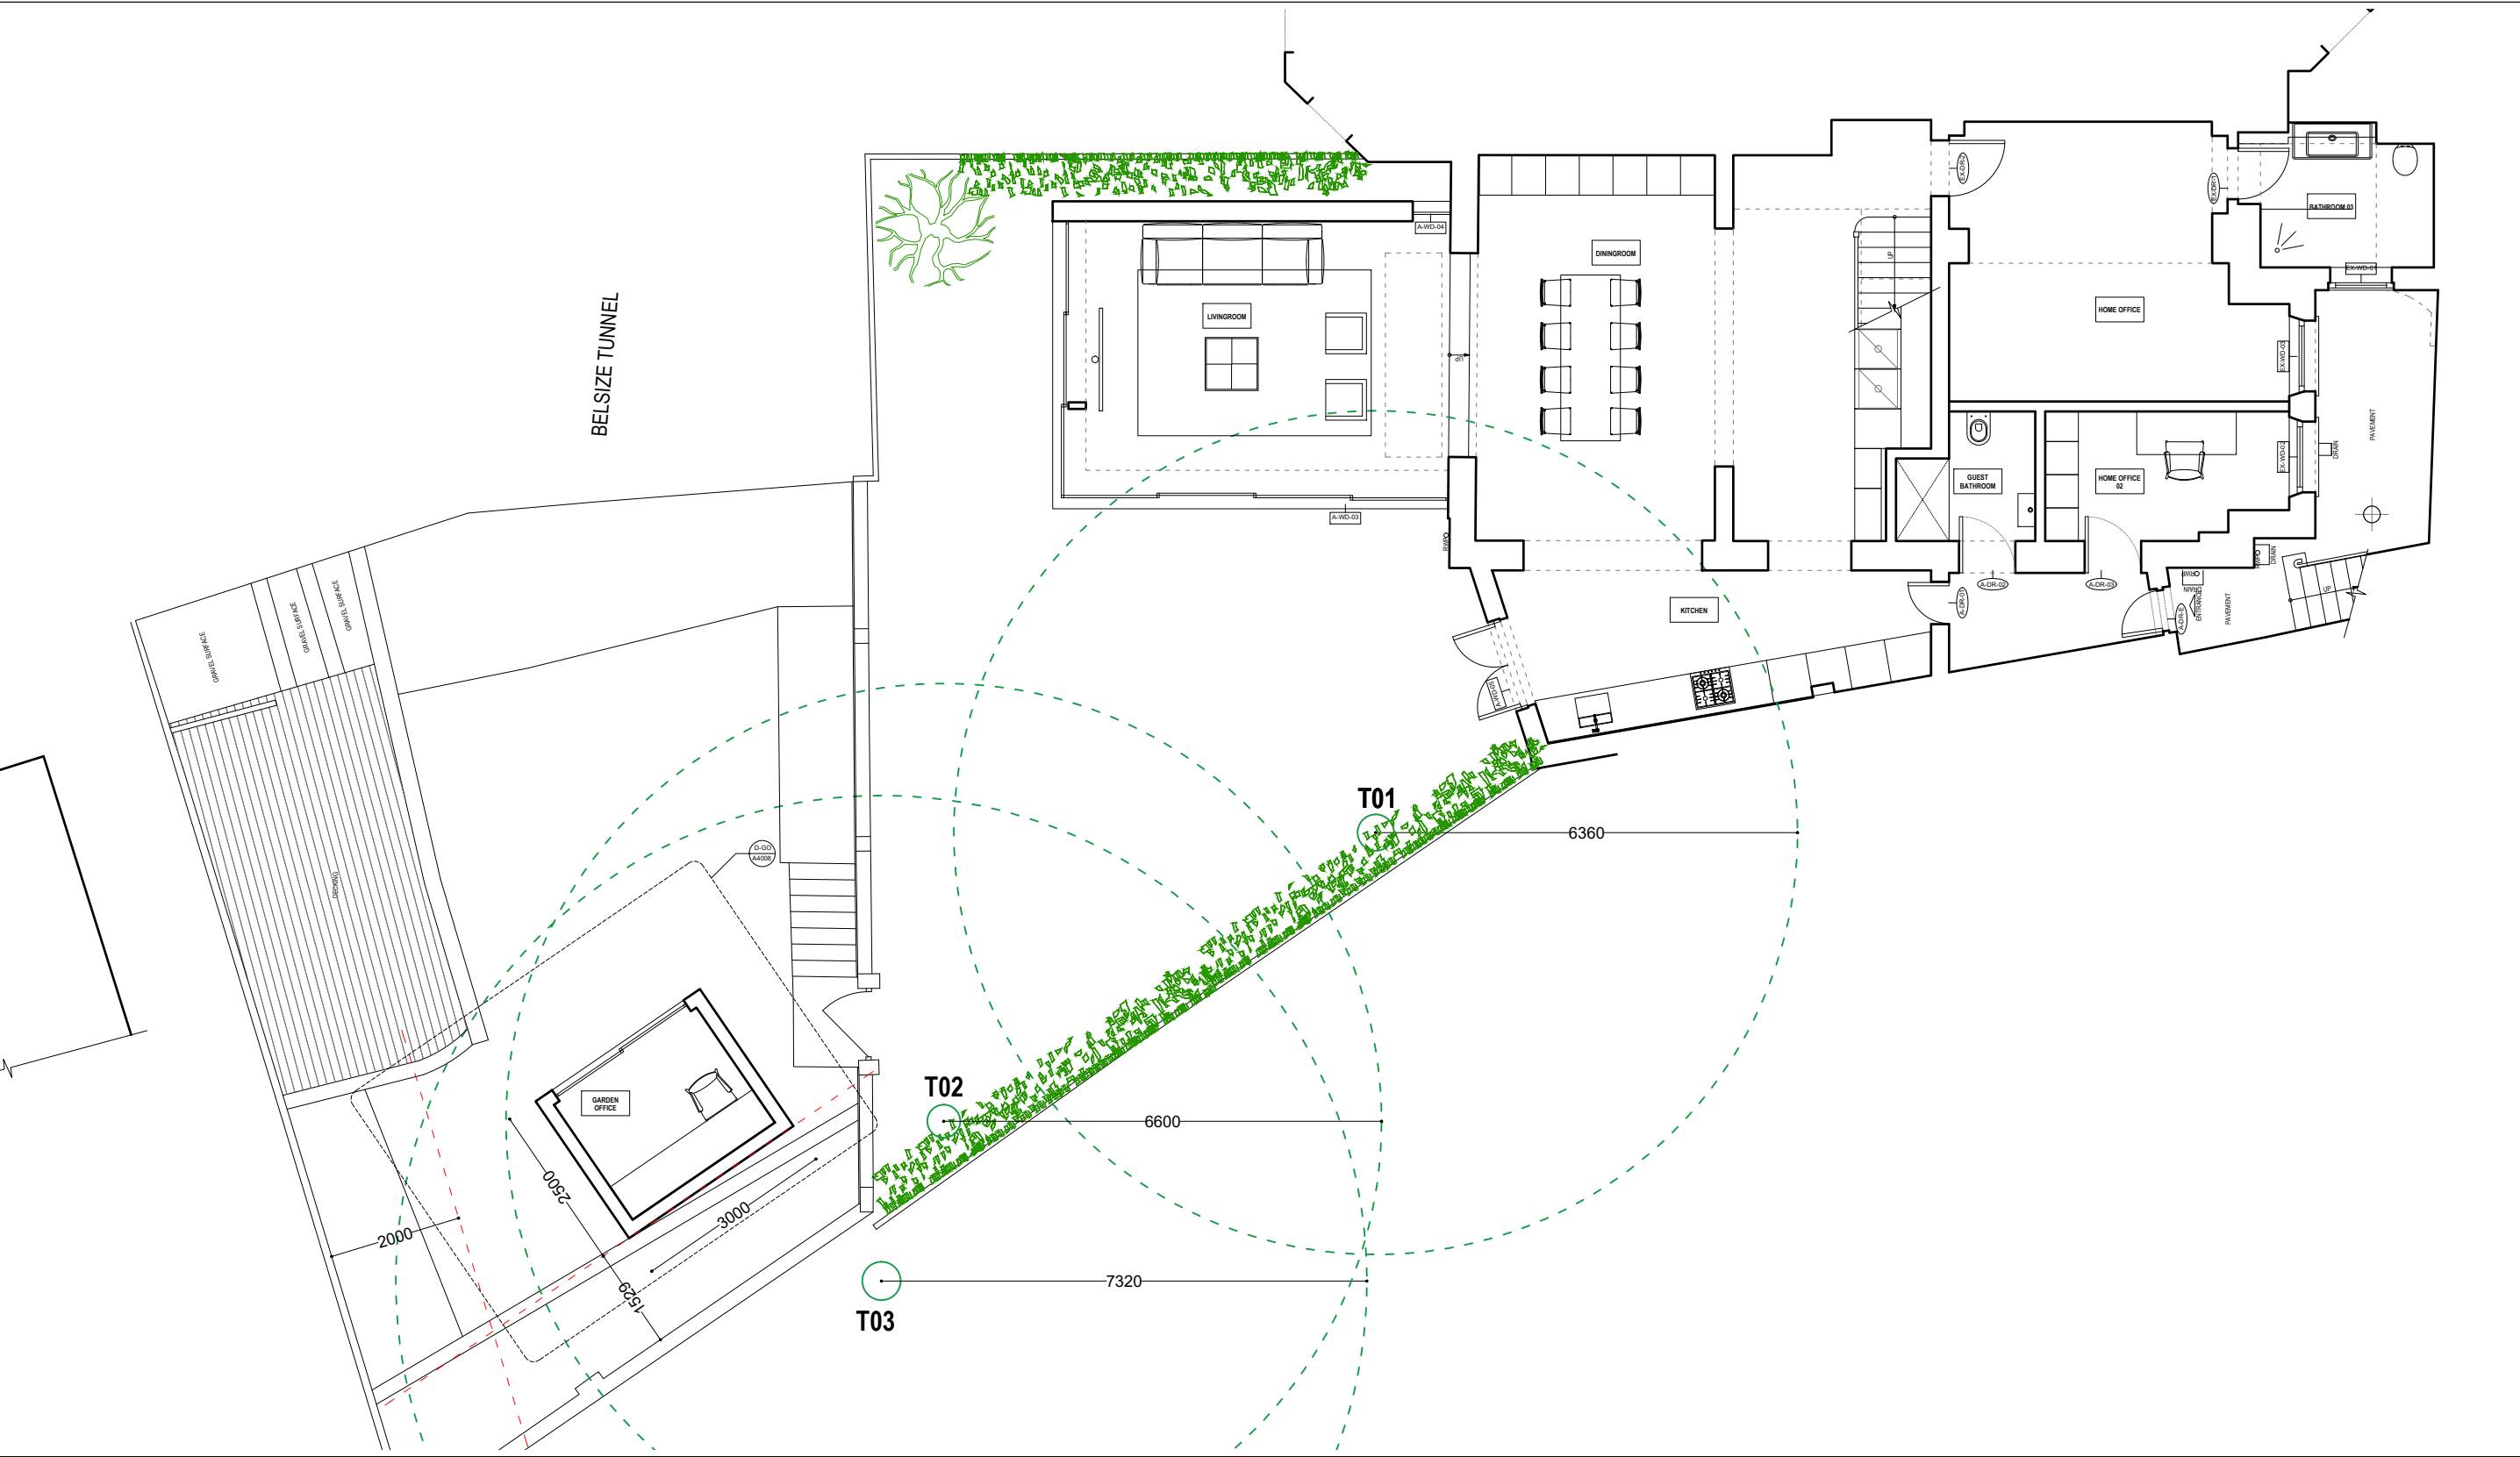

<div>LBMV architects</div> <div>Luigi Montefusco Ltd</div> <div>72 Haverstock Hill</div> <div>NW3 2BE London</div> <div>M+44 (0) 7837344073</div> <div>T+44 (0) 207 483 3880</div>	DRAWINGS STATUS		A3	DRAWN		CHECKED	LM	<div>GENERAL NOTE</div> <div>- This drawing should be removed from currency immediately when a revised version is issued.</div> <div>- All dimensions to be checked on site by the contractor. Discrepancies to be reported before proceeding with the works.</div> <div>- This drawing is copyrighted.</div> <div>- All dimensions in mm's.</div>	LEGEND		<div><div></div><div>N</div></div>														
	PLANNING PERMISSION			UG - CA					0 1 2 m																
	PROJECT TITLE			DATE					1.50 0 1 5 m																
	REAR EXTENSION			06.02.2018					1.100 0 1 10 m																
	DRAWING TITLE			SCALE					1.200 0 1 20 m																
	12 Lyndhurst Gardens			APPROVED LOWER GROUND		DRAWING TITLE		DATE		0066		A2001	1:500 0 10 50 m		REV	DESCRIPTION	DATE	NAME							
	NW3 5NR			FLOOR PLAN - Application ref:		2022/1282/L		JOB NO					1:1000 0 10 50 m												
								DRAWING NO					1:1250 0 10 50 m												

APPROVED GROUND FLOOR PLAN - Application ref: 2022/1282/L

SCALE 1:100

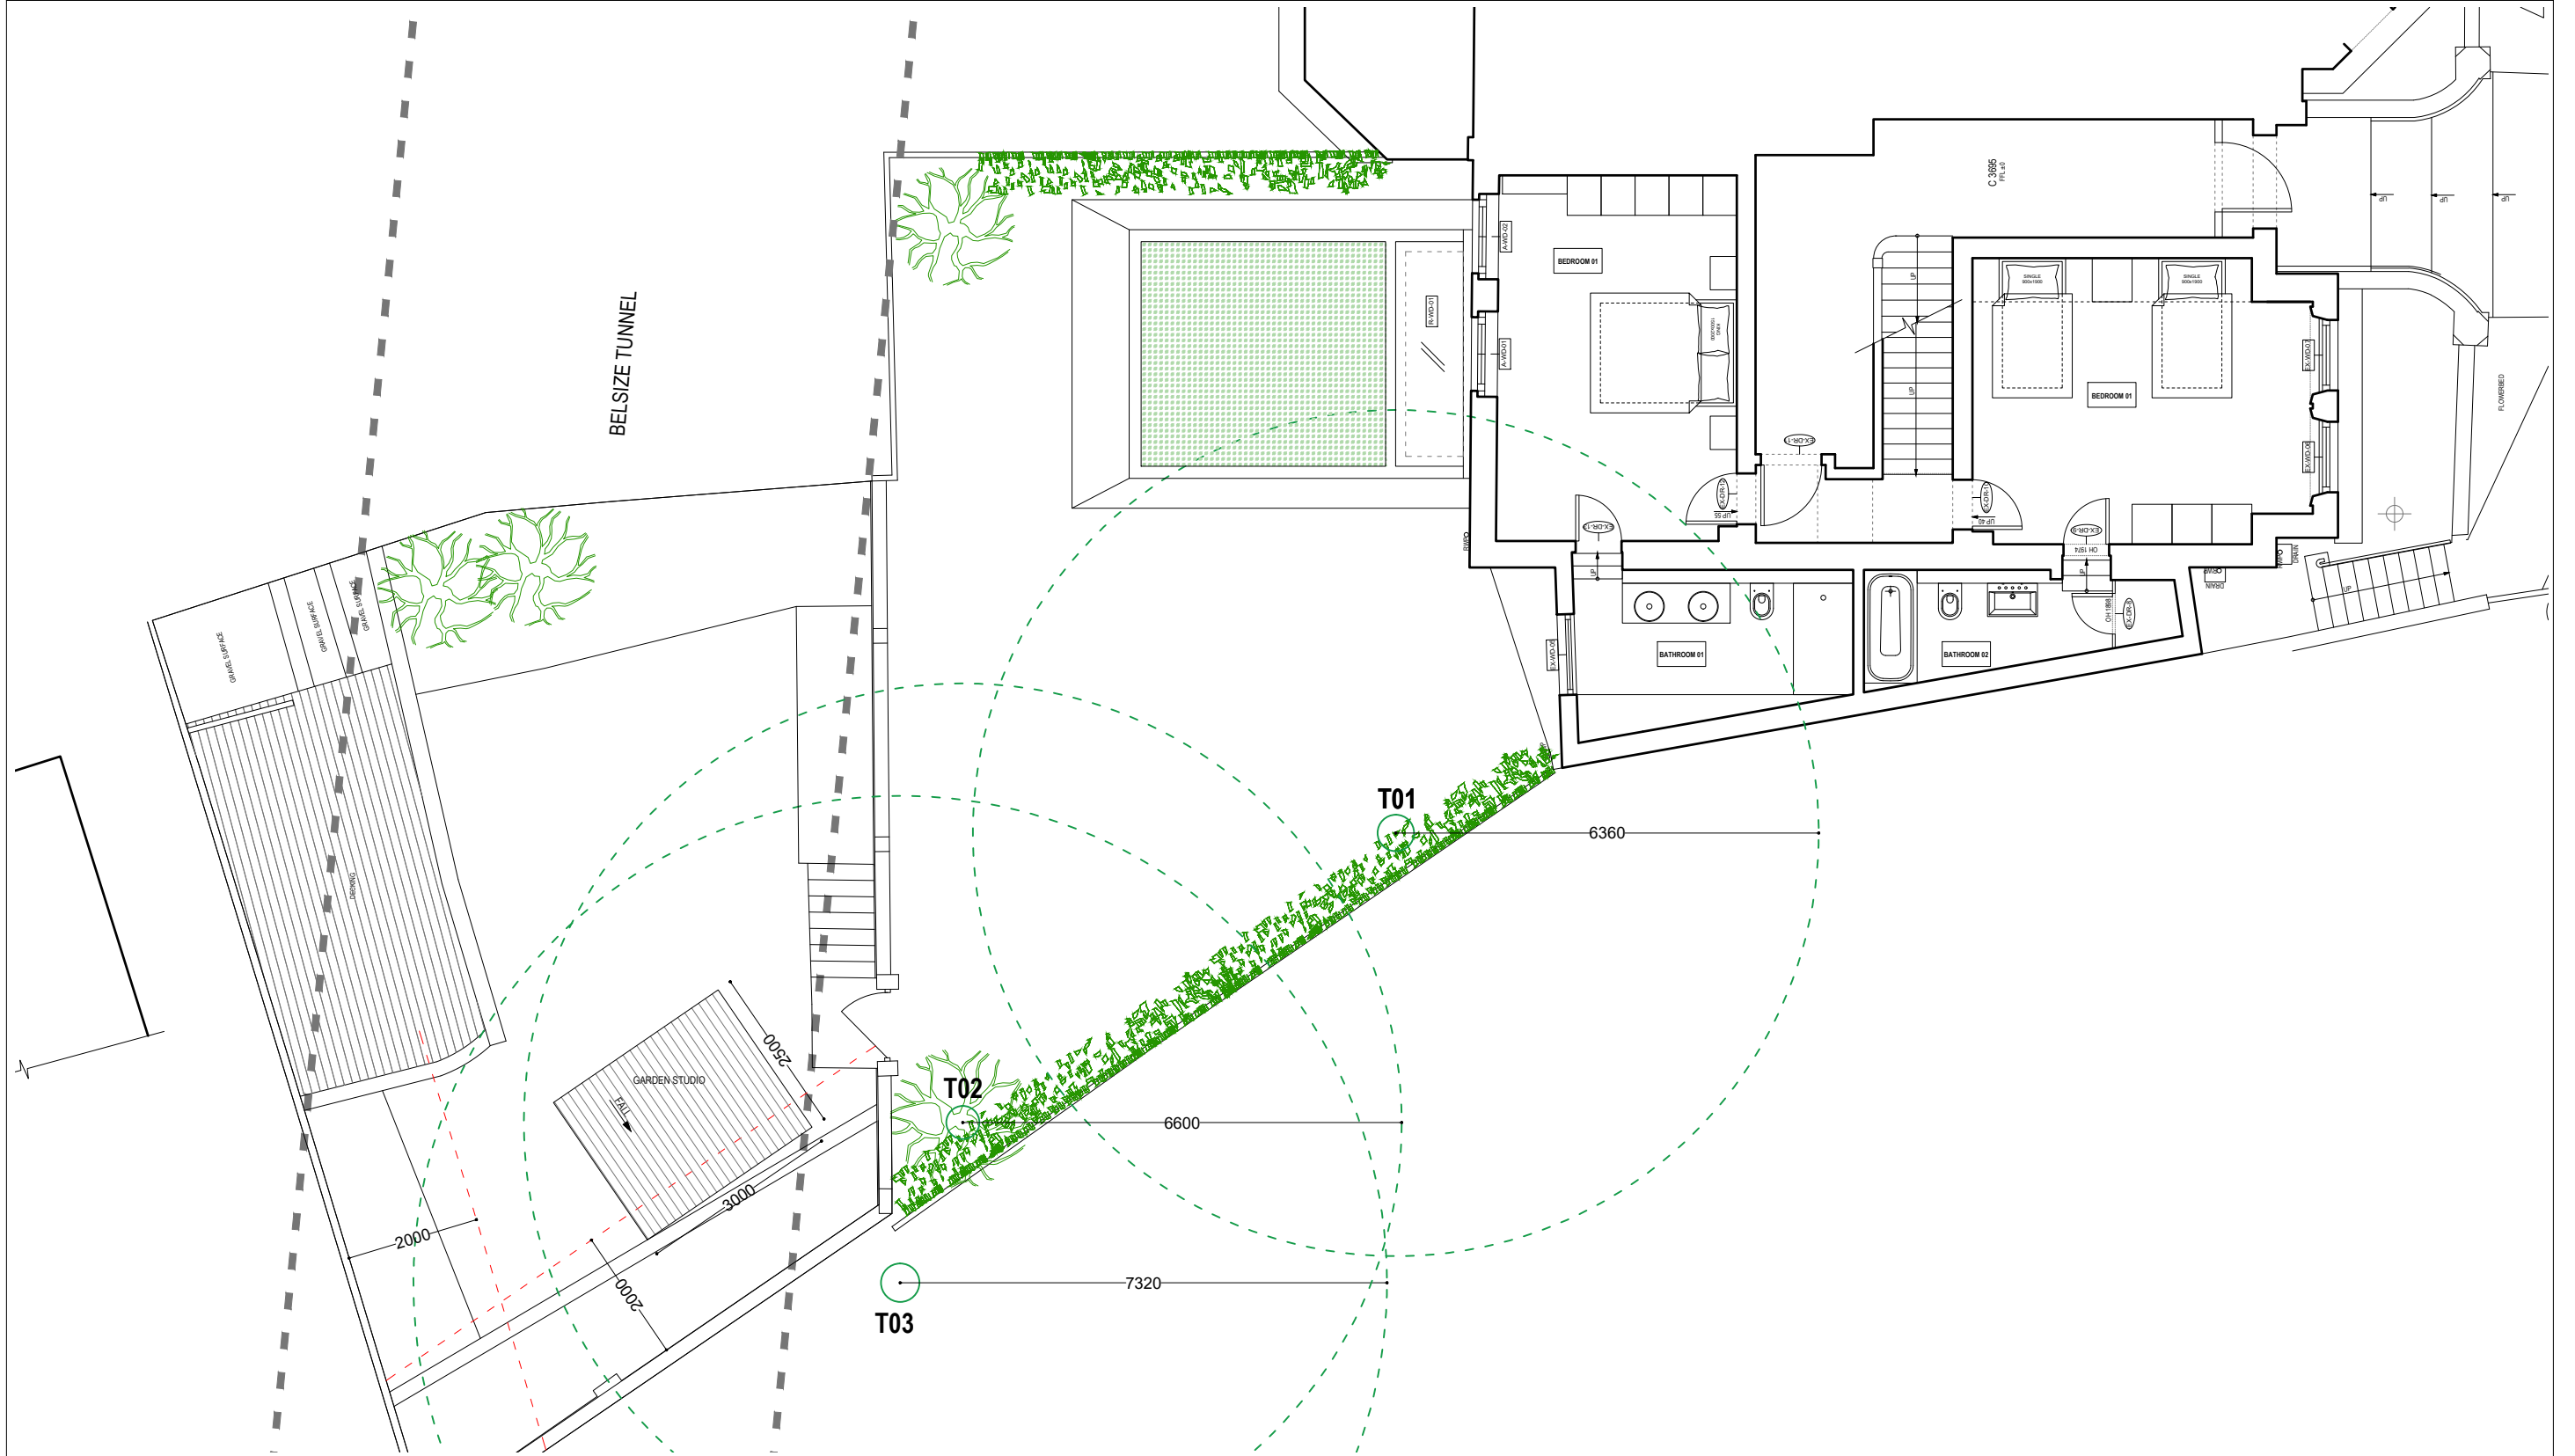

LBMV architects

Luigi Montefusco Ltd
72 Haverstock Hill
NW3 2BE London
M+44 (0) 7837344073
T+44 (0) 207 483 3880

DRAWINGS STATUS
PLANNING PERMISSION

A3

DRAWN
UG - CA

CHECKED
LM

GENERAL NOTE	<ul style="list-style-type: none"> - This drawing should be removed from currency immediately when a revised version is issued. - All dimensions to be checked on site by the contractor. Discrepancies to be reported before proceeding with the works. - This drawing is copyrighted. - All dimensions in mm's.
--------------	---

PROJECT TITLE
REAR EXTENSION

DATE	06.02.2018
------	------------

SCALE
1:100@A3



DRAWING TITLE
APPROVED GROUND FLOOR
PLAN - Application ref:
2022/1282/L

JOB NO
0066

DRAWING NO	A2002
------------	-------

12 Lyndhurst Gardens
NW3 5NR

	LEGEND
--	--------

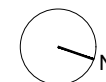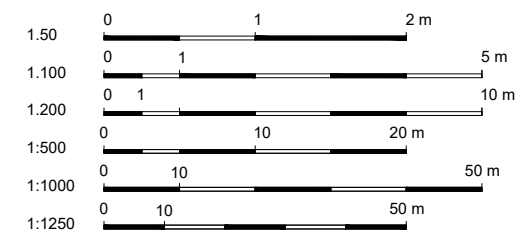[illegible]