


46 Grafton Rd (flank elevation)

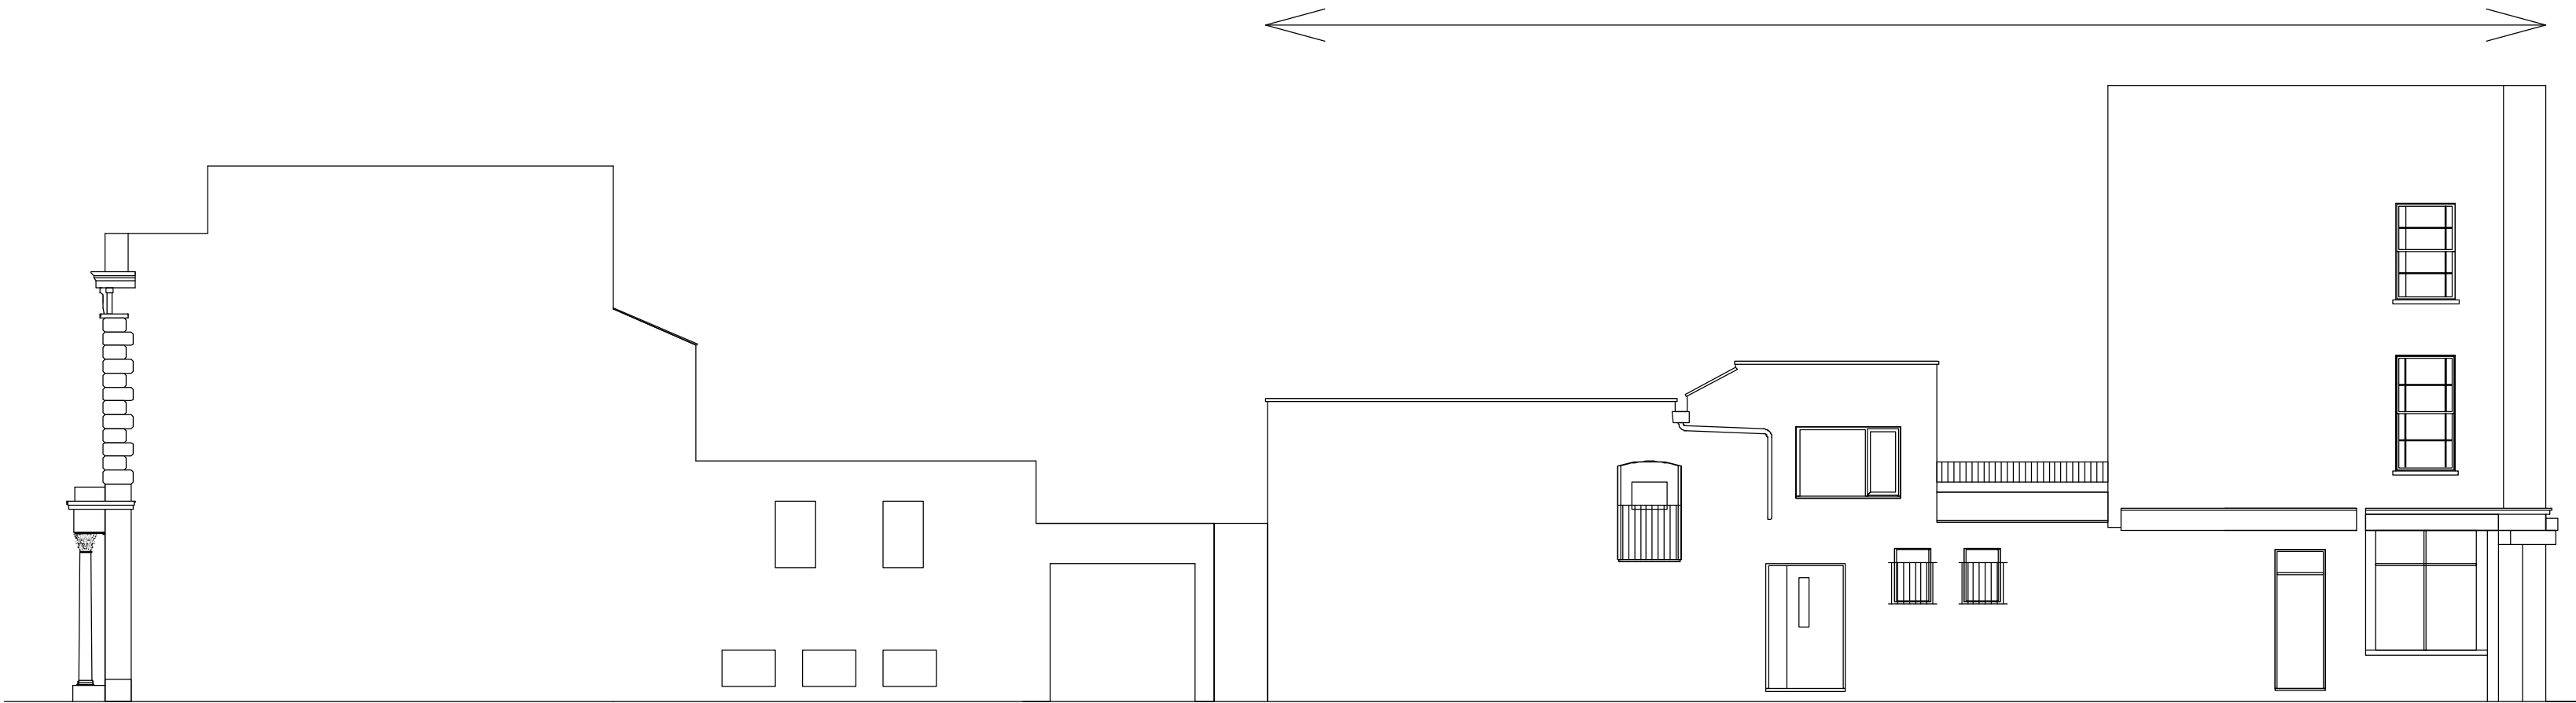

1 context along Inkerman Rd
Scale: 1:100

46 Grafton Rd



2 Grafton Rd context
Scale: 1:100

1 All dimensions to be checked on site
2 All discrepancies to be reported to architect or contract administrator immediately
3 Components to be fitted to the manufacturers requirements unless otherwise stated in writing
4 All demolitions to be confirmed by SE
5 All work to DS/SE requirements
6 All items supply & fit by contractor unless otherwise stated

copyright for this drawing belongs to Tom Young Architects and may not be assigned to any other person or organization without TYA's written agreement

REVISIONS	

PROJECT TITLE	
MAP: 46 Grafton Rd	
JOB NUMBER	1105
STAGE	planning
SCALE	1:100 @ A2
DATE	17/11/11
ISSUE	CT
CAD FILE	survey-base.mcd

DISCIPLINE
A = architectural
S = structural
M = mechanical
E = electrical
SERIES
0 cover sheet
1 site, roof, floor plans
2 elevations
3 sections
4 enlarged plans, elevations & sections
5 details
6 schedules
7 views
8 other

STAGE
feas = feasibility
des = design
pin = planning
bc = bdg control
tend = tender
con = contract
man = manual

TOM YOUNG ARCHITECTS

19 Bassett St
London NW5 4PG
t_020 7482 6150
m_07765 378 502
e_thdyoung@mac.com

context elevations

discipline	series	sheet	stage	rev
A	02	01	D	