
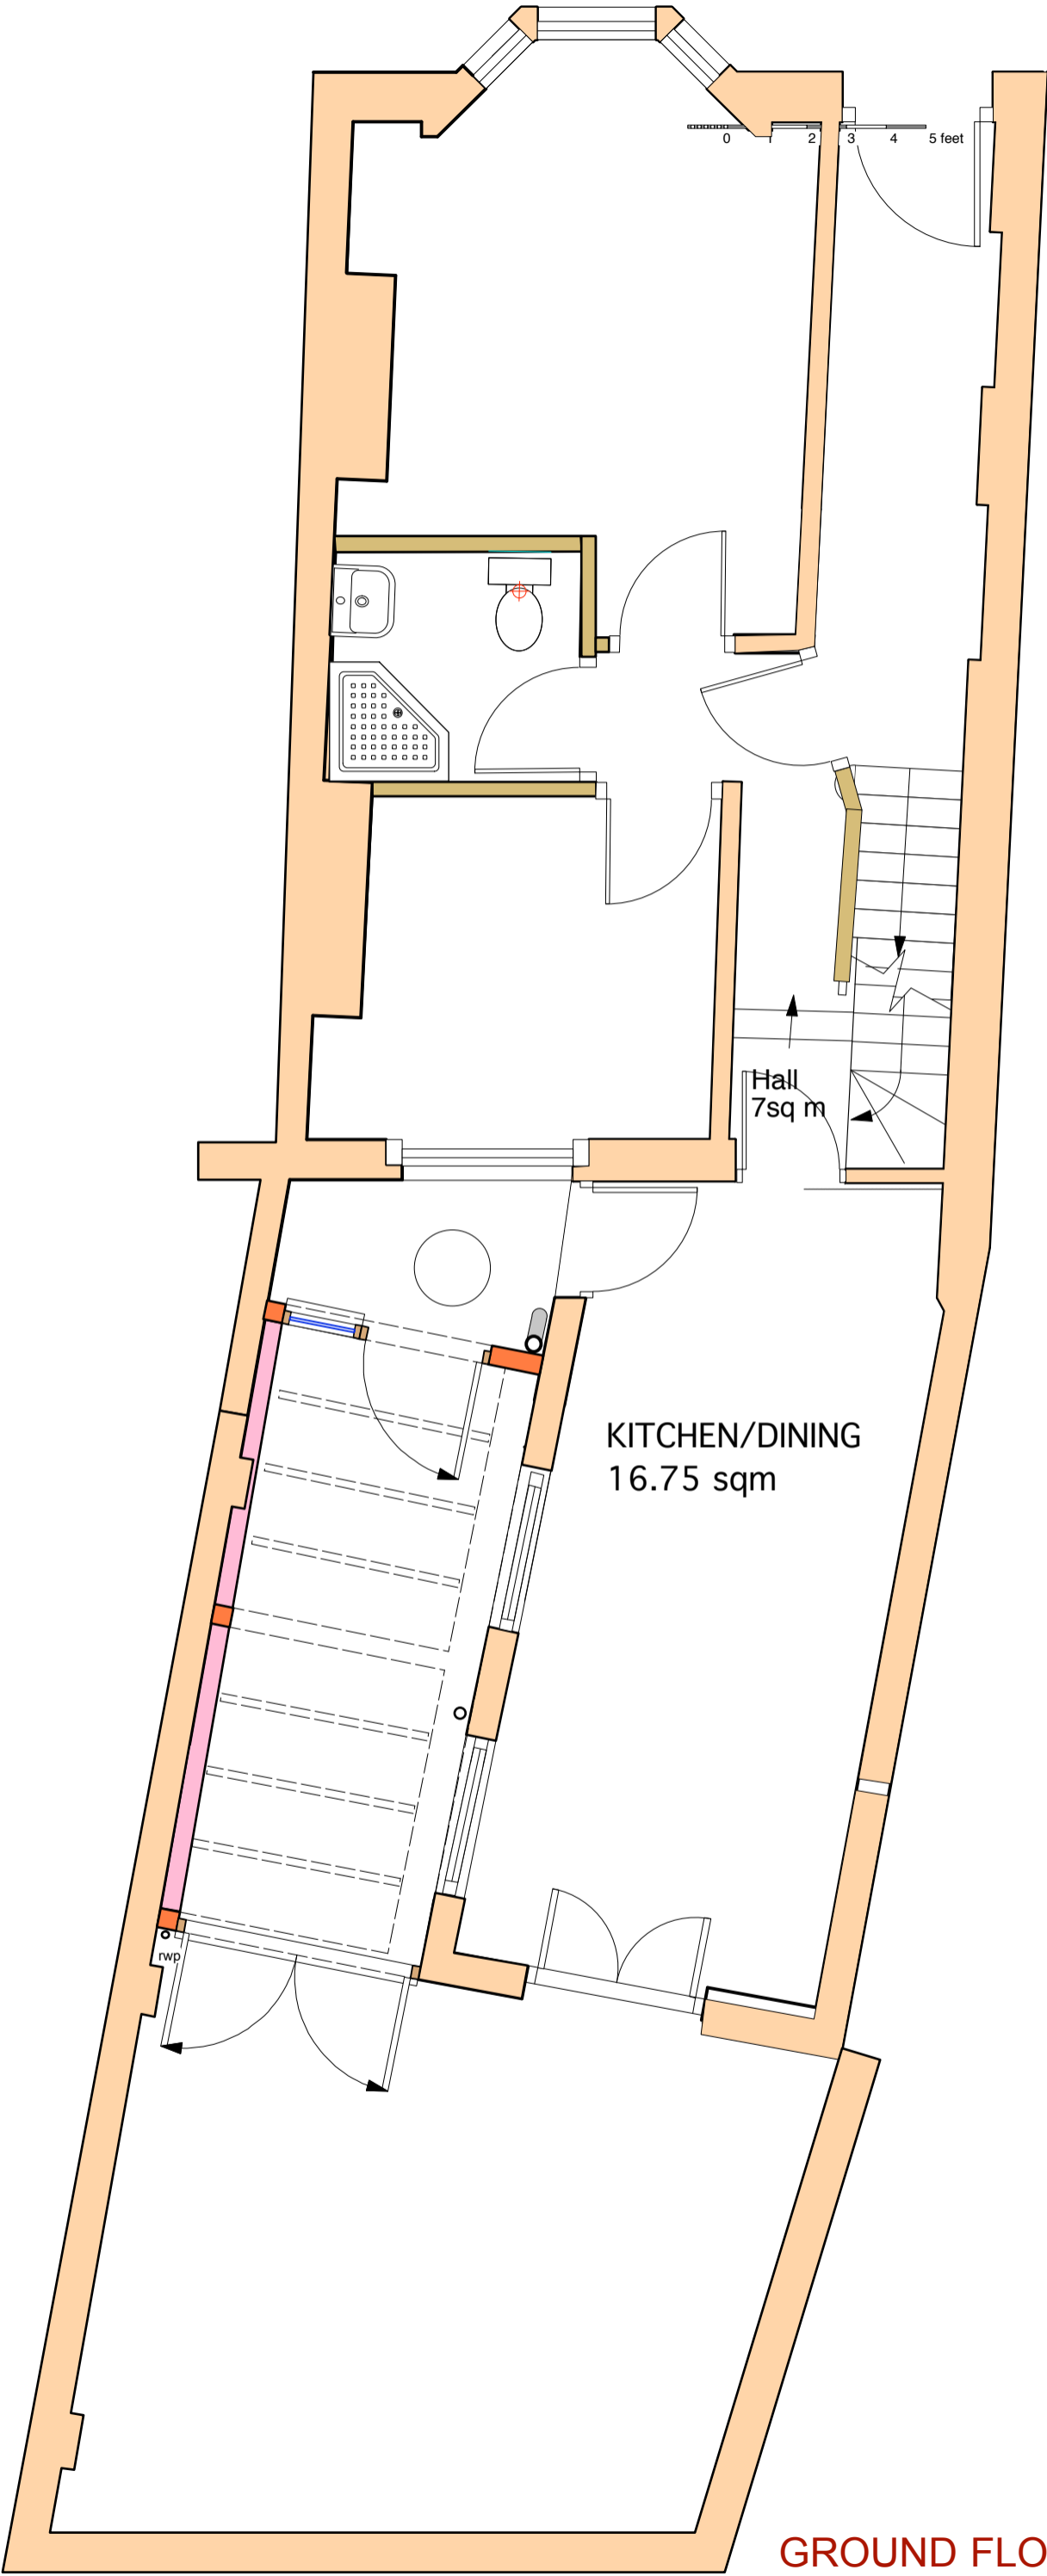


**POW 5L - 47 PRINCE OF WALES ROAD, LONDON, NW5 3LJ**  
House remodelling for Mark Williams  
**PROPOSED GROUND FLOOR PLAN**  
Scale 1:50@A3

27th April 2008  
11th September 2008  
24th October 2008  
24th October 2008  
14th January 2009  
20th April 2012  
10th July 2012  
28th August 2012  
16th October 2012  
17th May 2023  
19th May 2023  
23rd April 2025

**Mark Prizeman** AADipl RIBA, chartered architect  
Tudor House, 111 High Street, Needham Market, Ipswich, IP6 8DQ  
MOB: 07990 525 869  
E-MAIL: markprizeman@hotmail.com  
WEB: www.prizeman.co.uk

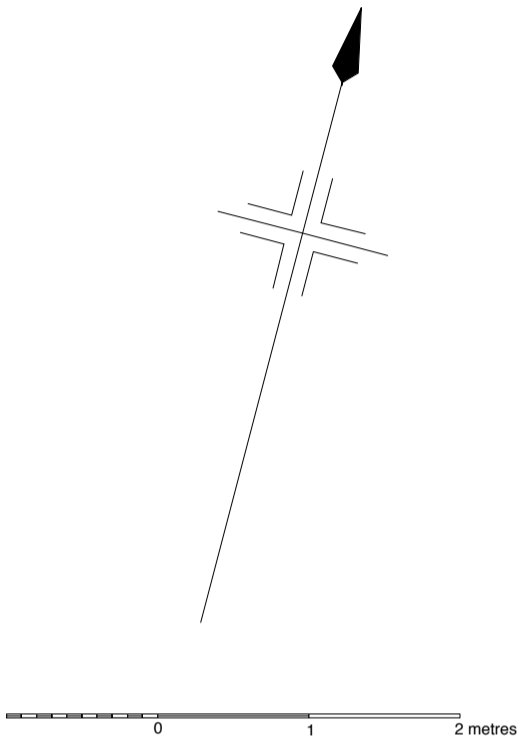

**GROUND FLOOR PLAN**