
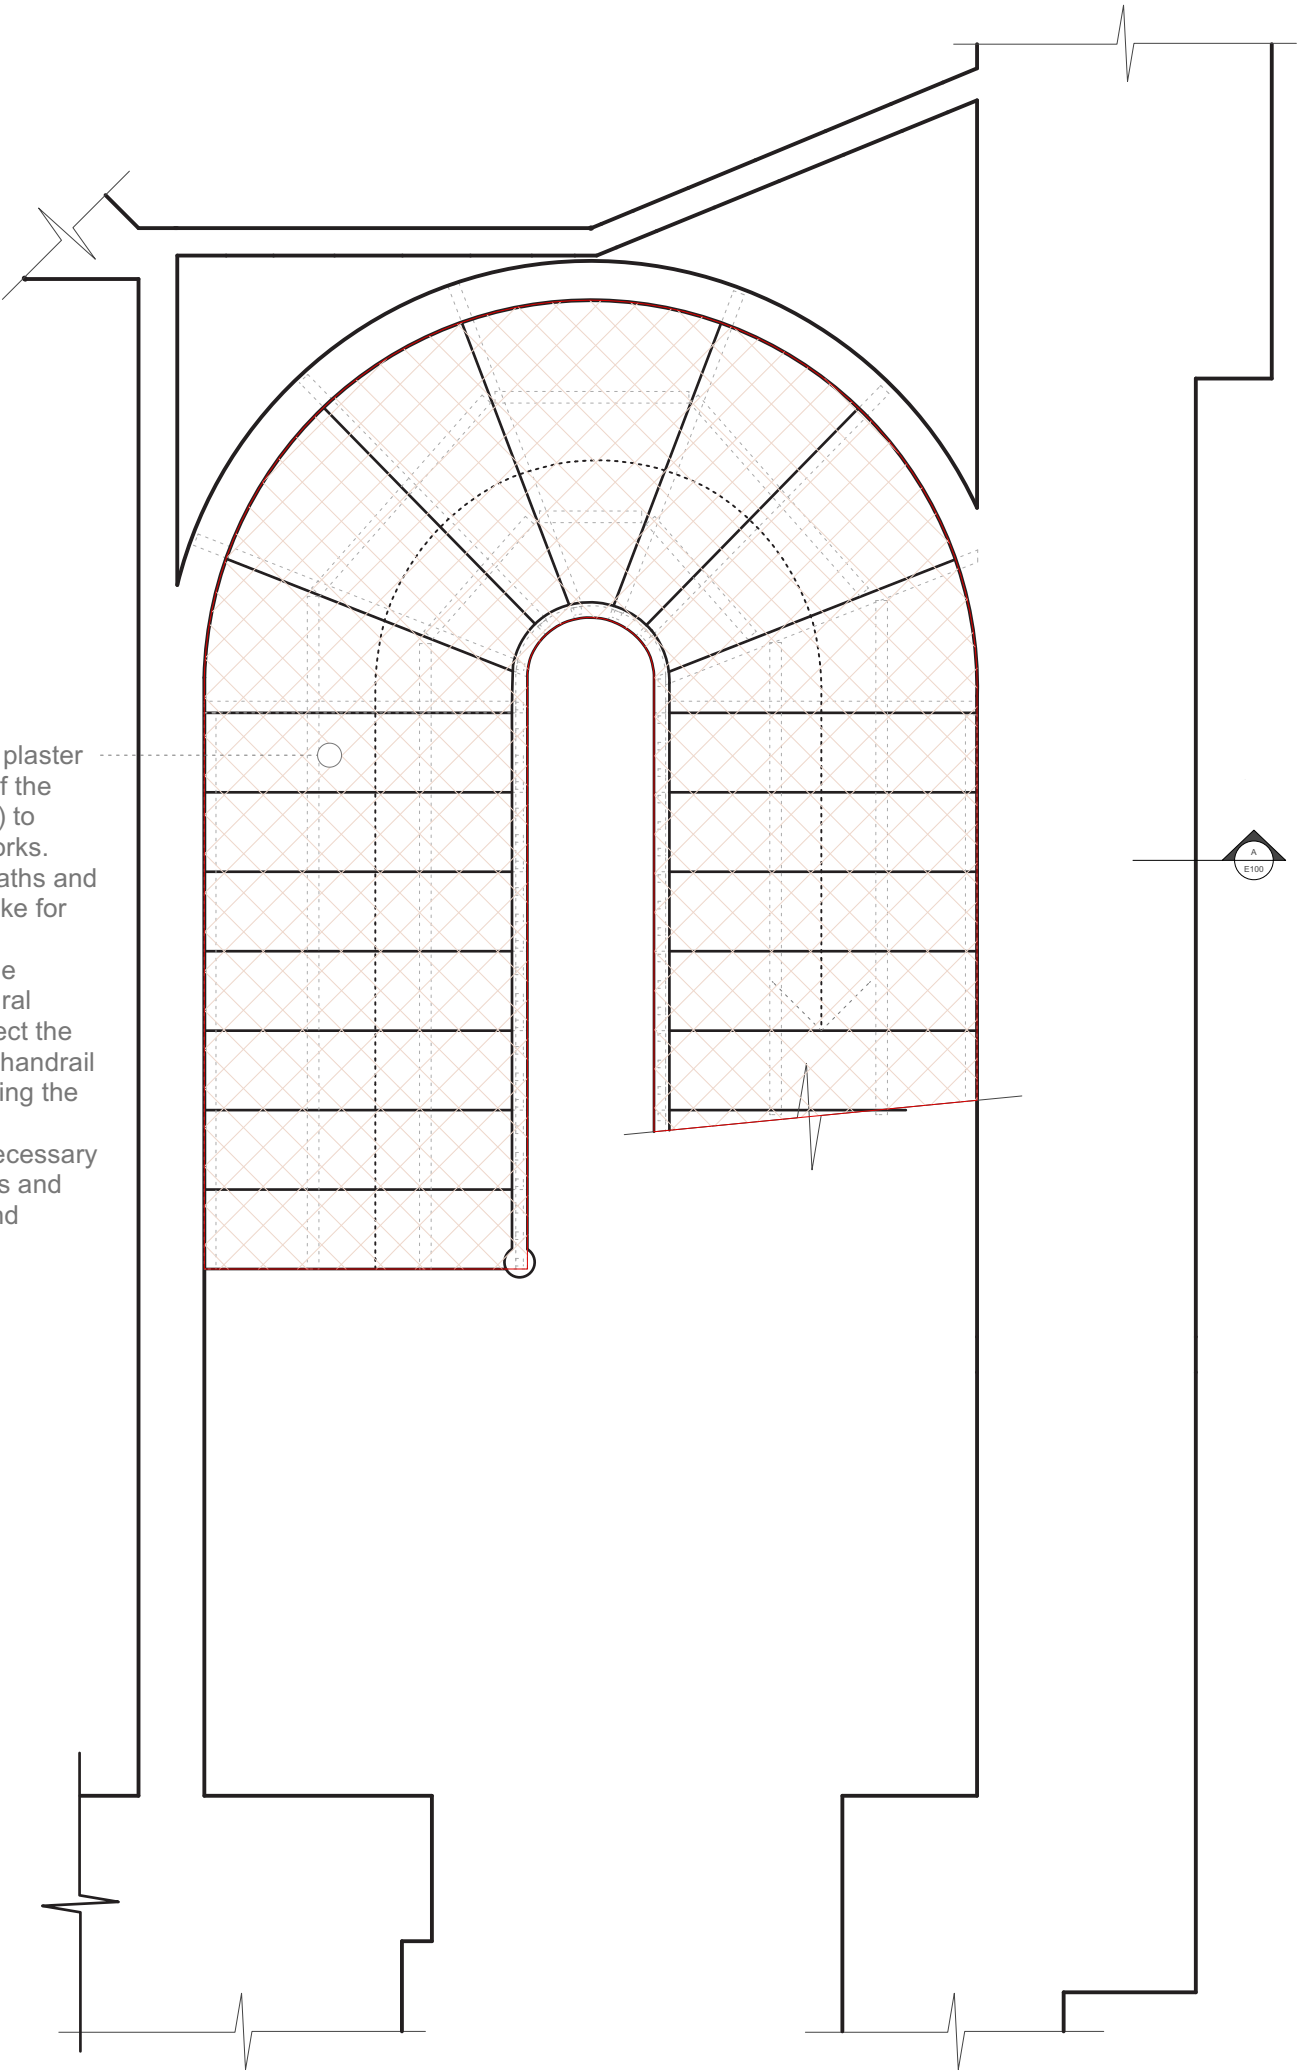


Carefully remove lath and plaster soffit from the underside of the stairs (GF to 1st floor only) to enable structural repair works. Take samples of plaster, laths and re-inforcement to enable like for like re-instatement. Take care not to disrupt the stringers and other structural elements of the stair; protect the treads, risers, balustrade, handrail and adjacent surfaces during the works. Contractor to ensure all necessary health and safety protocols and protections are in place and supervised as required.

Section A-A

Scale 1:25@A3

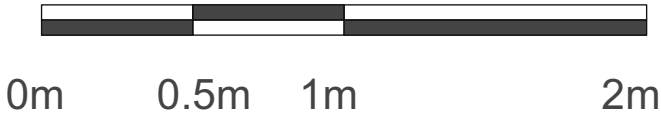

Ground Floor Plan

General Notes

- All dimensions to be verified on site
- To be read in conjunction with all relevant documents
- In the event of discrepancy notify the Architect immediately
- For Planning/LBC purposes only ; subject to further detailed technical design, structural design, M&E design, Building Control approval.
- Based on survey by Structural Assembly.
- Location of existing drainage to be confirmed on site.
- All CDM and Health & Safety design/provisions are responsibility of the Principal Contractor who also assumes role of Principal Designer
- This document is copyright of Hugh Cullum Architects Ltd

Issue Status

- | | | | | | |
|------|--------|-----|--------------------|-----|-------------|
| - SK | Sketch | - T | Tender | - P | Permissions |
| - D | Design | - E | Existing Condition | - C | Contract |

Latest Revisions

REV	NOTE	DATE	DRAWN
-----	------	------	-------