
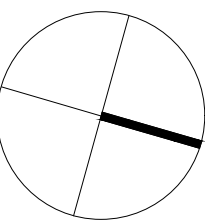


BARR GAZETAS

Note:


- 1. Existing glazed curtain walling.
- 2. Existing column cladding.
- 3. Existing 6th floor office.
- 4. Existing maintenance cradle to facades.
- 5. Existing 6th floor roof with paving slabs.
- 6. New 12mm toughened clear glass balustrade with satin stainless steel top rail.
- 7. New glazed door with frame to match adjacent curtain wall framing.
- 8. Planter dividing the terrace on the line of the internal floor split.

Application boundary

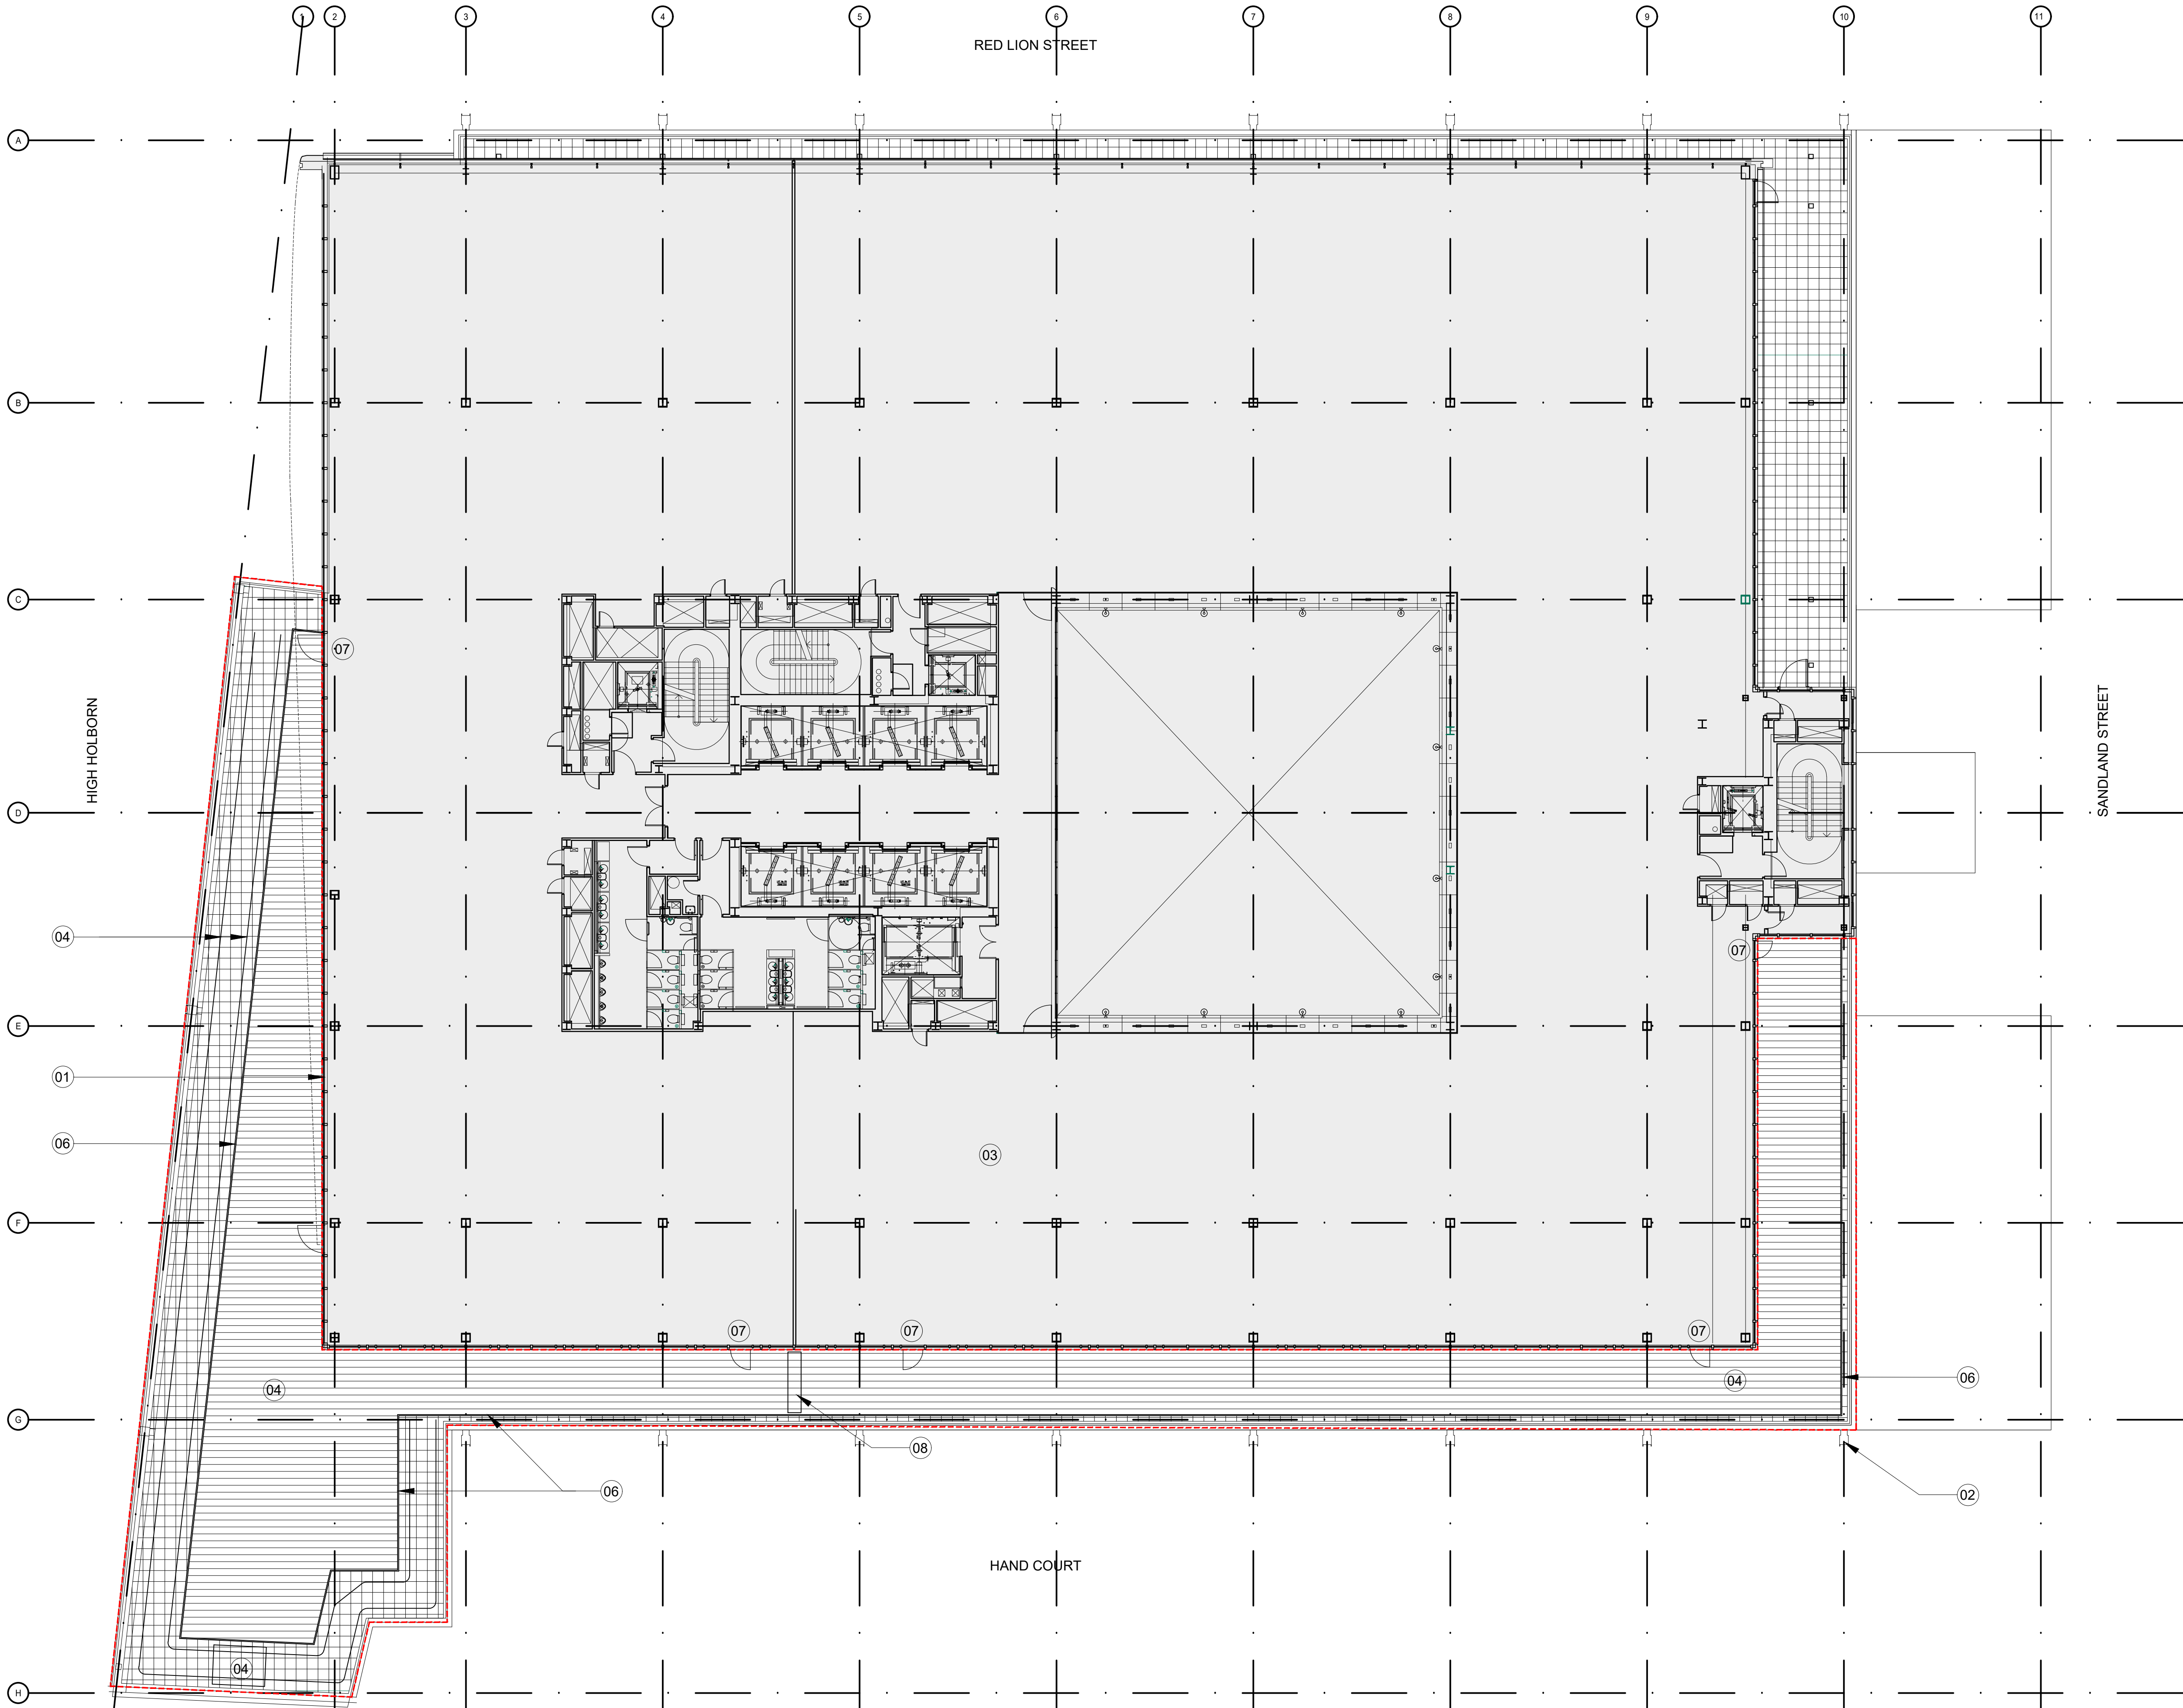

P3	Issued for Planning	TJ	01.03.19
P2	Issued for Planning	TJ	01.02.19
P1	Issued for Planning	TJ	19.12.18

Rev.	Description.	By	Date
------	--------------	----	------

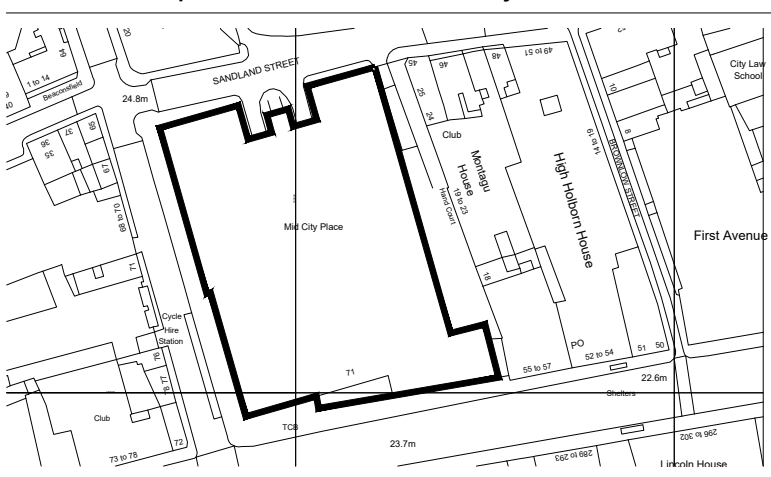

Client
Oxford Properties

Project
Mid City Place 6th Floor Terrace

Title
Proposed 6th Floor Plan

Status	Purpose of issue	RIBA stage
S2	For Planning	02

Project No.	Drawn	Checked	Scale	Rev.
1836	SL	TJ	1:100 @ A1 1:200 @ A3	P3


Drawing No.
1836-BG-06-ZZ-DR-A-20.208

Do not scale from this drawing. The Contractor is to take and check all dimensions on site before work commences. Discrepancies must be reported to the Architect. Subcontractors must verify all dimensions on site before making a shop drawing or commencing manufacturing. This drawing is copyright. ©
© Copyright Barr Gazetas Ltd.
A 10 Heddon Street, London, W1B 4BG
T 0207 636 5561
W www.barrgazetas.com

BARR GAZETAS

Note:

- 1. Existing glazed curtain walling.
- 2. Existing column cladding.
- 3. Existing maintenance cradle/ support structure.
- 4. New 12mm toughened clear glass balustrade with satin stainless steel top rail.
- 5. New timber decking to terrace.

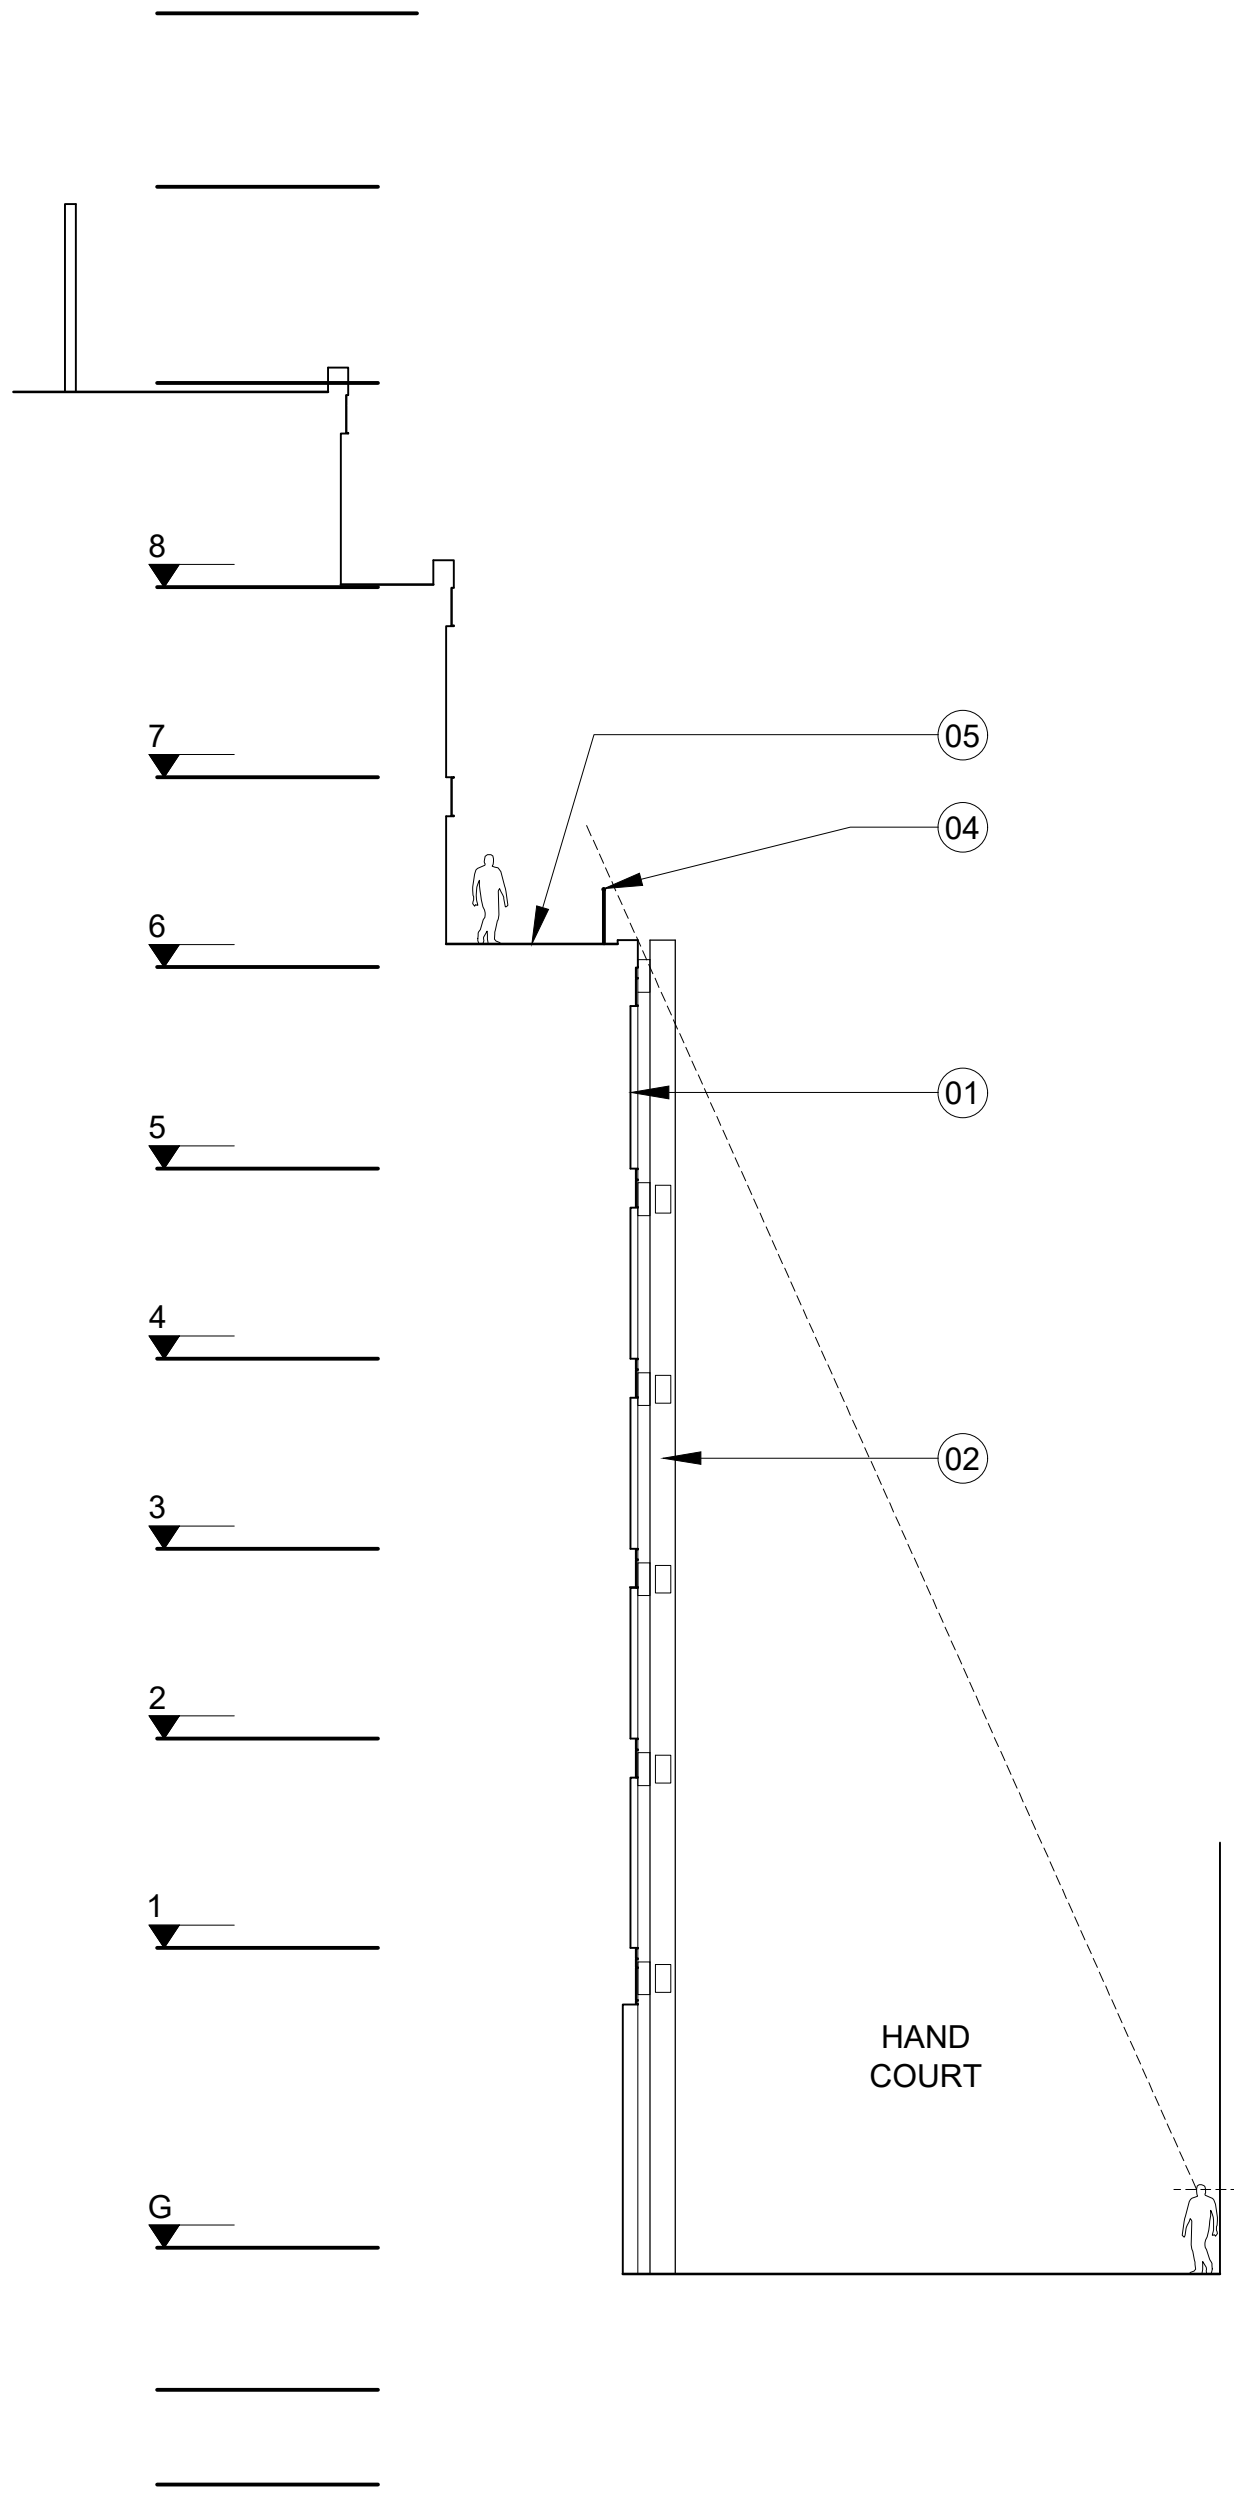


01

10.208

Hand Court Section

1:150@A1: 1:300@A3

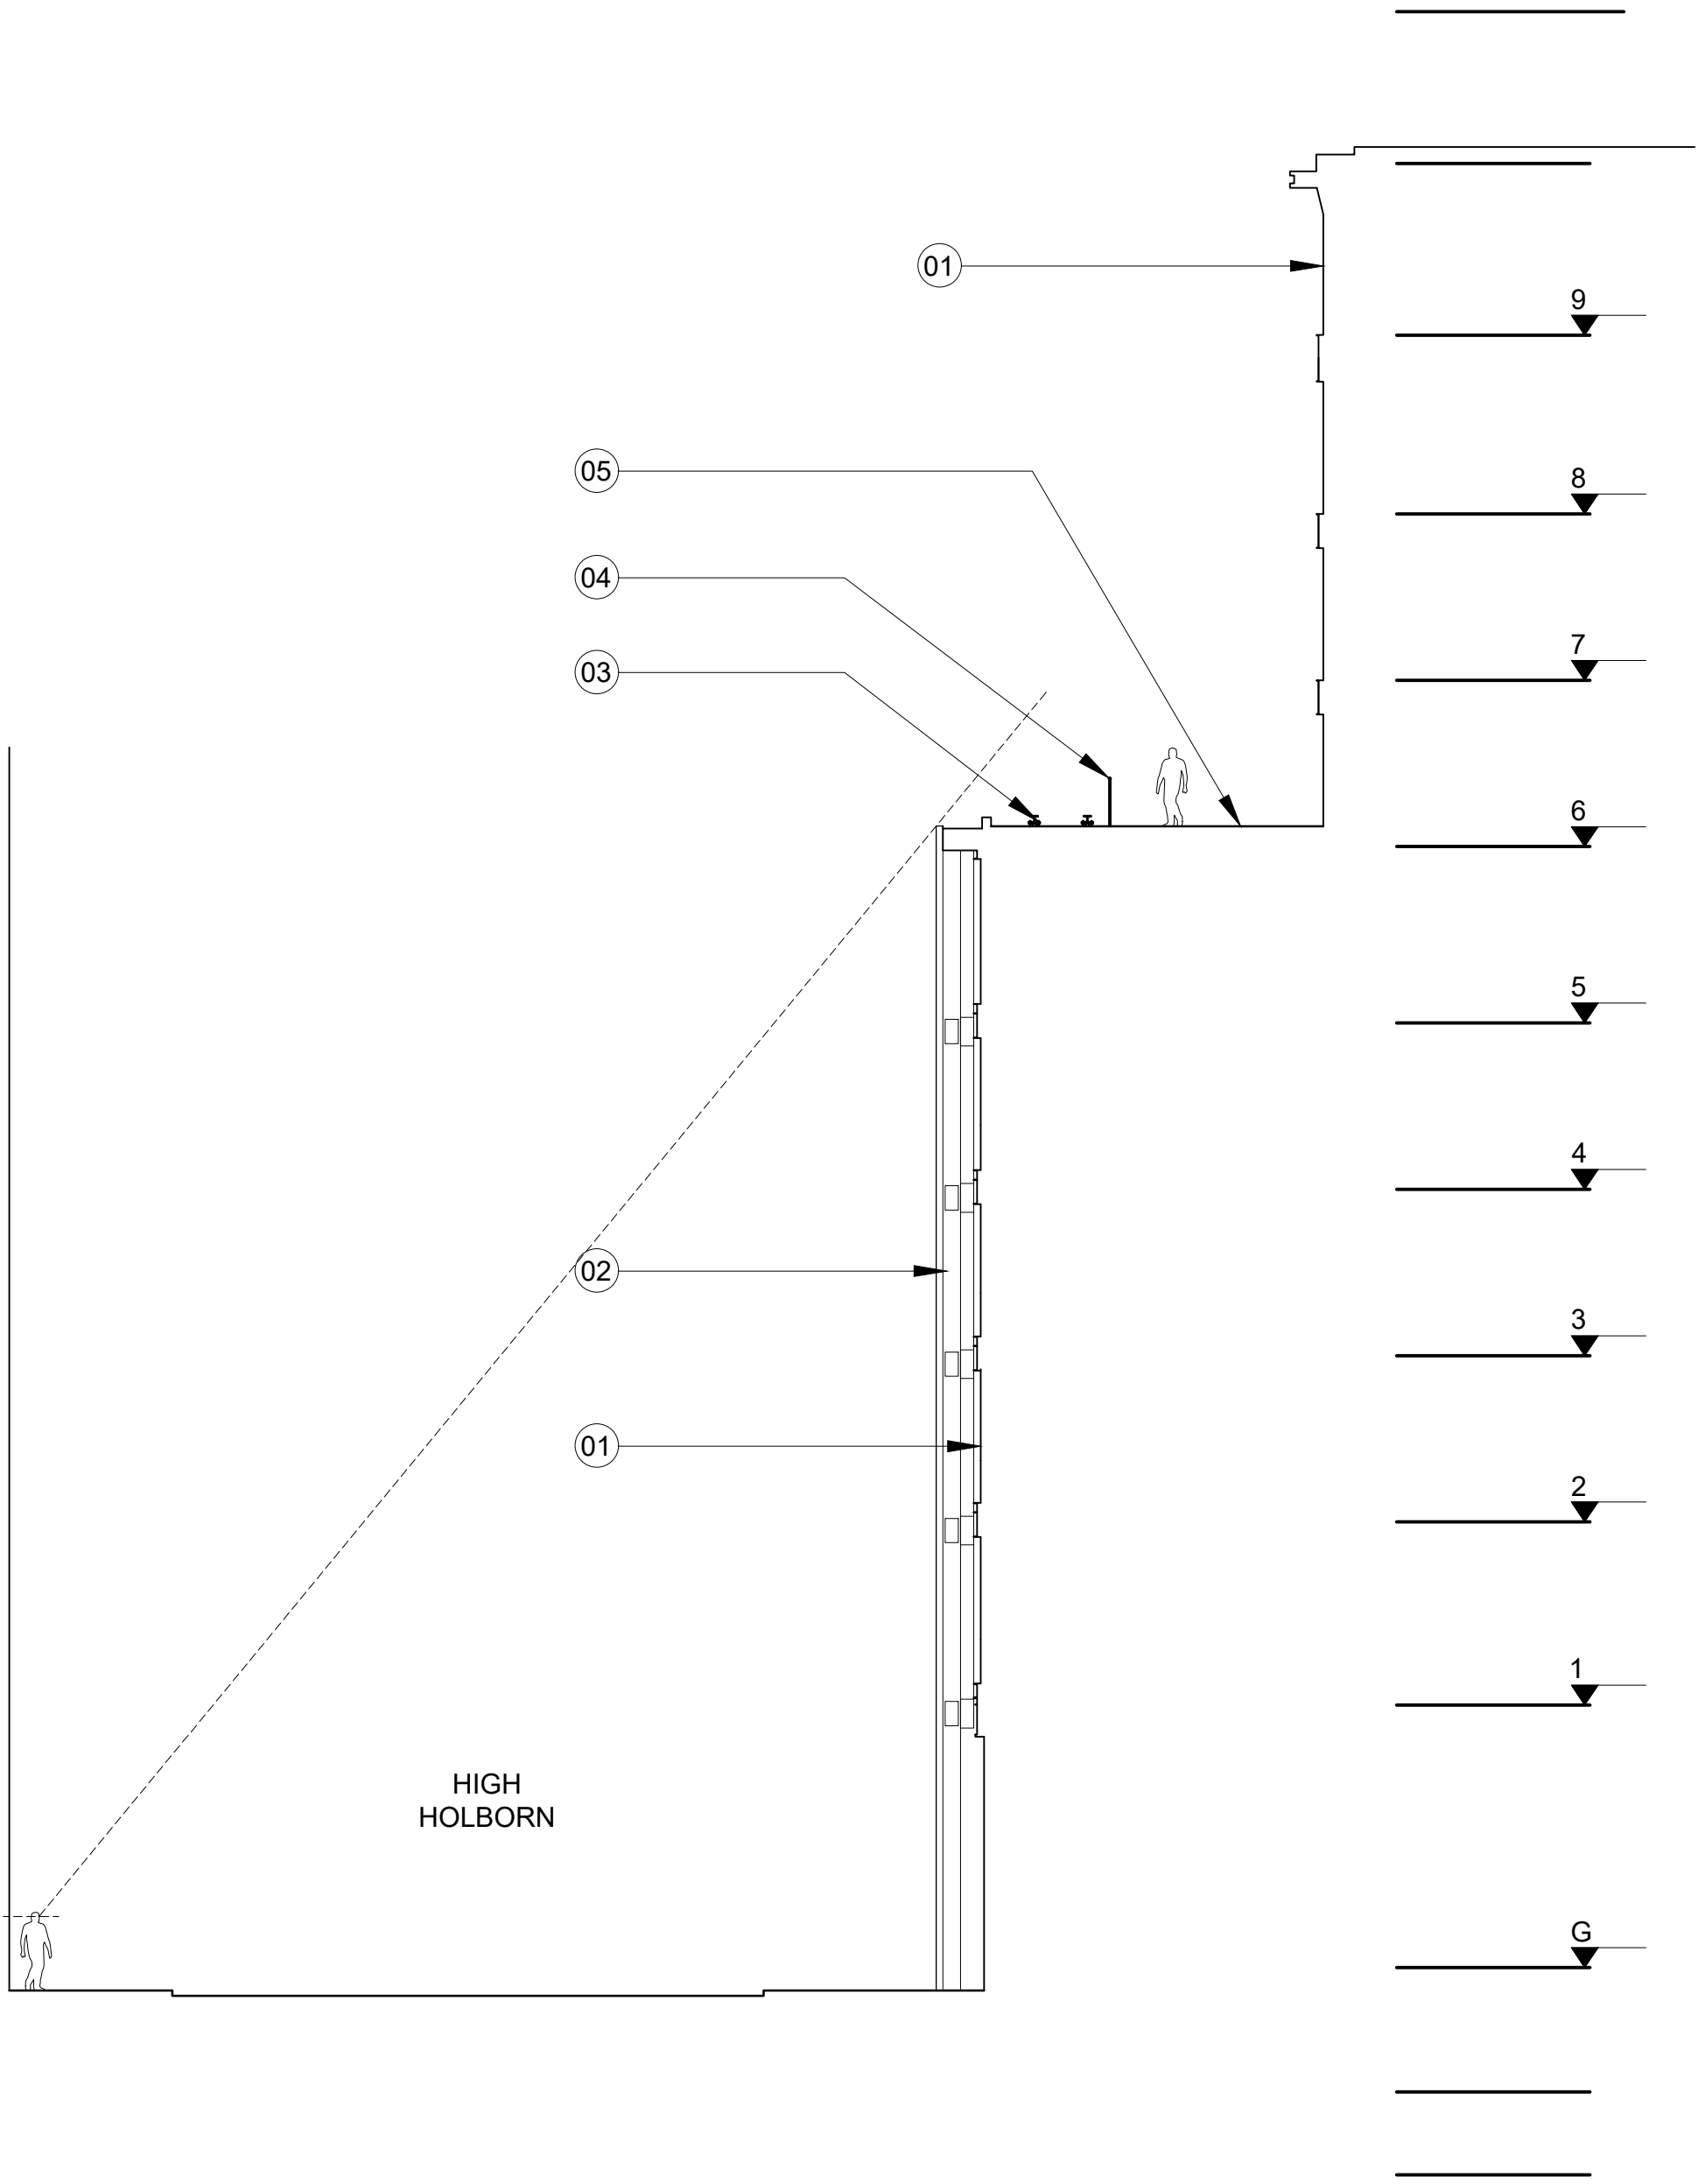


02

10.208

High Holborn Section

1:150@A1: 1:300@A3

P2	Issued for Planning	TJ	01.02.19
P1	Issued for Planning	TJ	19.12.18
Rev.	Description.	By	Date

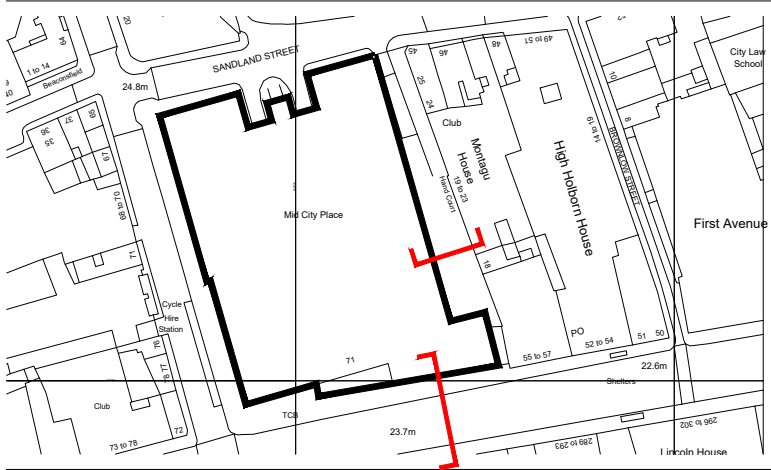

Client
Oxford Properties

Project
Mid City Place 6th Floor Terrace

Proposed Sections				
Status	Purpose of issue		RIBA stage	
S2	For Planning		02	
Project No.	Drawn	Checked	Scale	Rev.
1836	SL	TJ	1:100 @ A1 1:200 @ A3	P2

Drawing No.


1836-BG-00-ZZ-DR-A-20.255

Do not scale from this drawing. The Contractor is to take and check all dimensions on site before work commences. Discrepancies must be reported to the Architect. Subcontractors must verify all dimensions on site before making a shop drawing or commencing manufacturing. This drawing is copyright. ©

© Copyright Barr Gazetas Ltd.
A 10 Heddon Street, London, W1B 4BG
T 0207 636 5561
W www.barrgazetas.com


Note:

- Existing glazed curtain walling.
- Existing column cladding.
- New 12mm toughened clear glass balustrade with satin stainless steel top rail set back from coping.
- New glazed door with frame to match adjacent curtain walling.

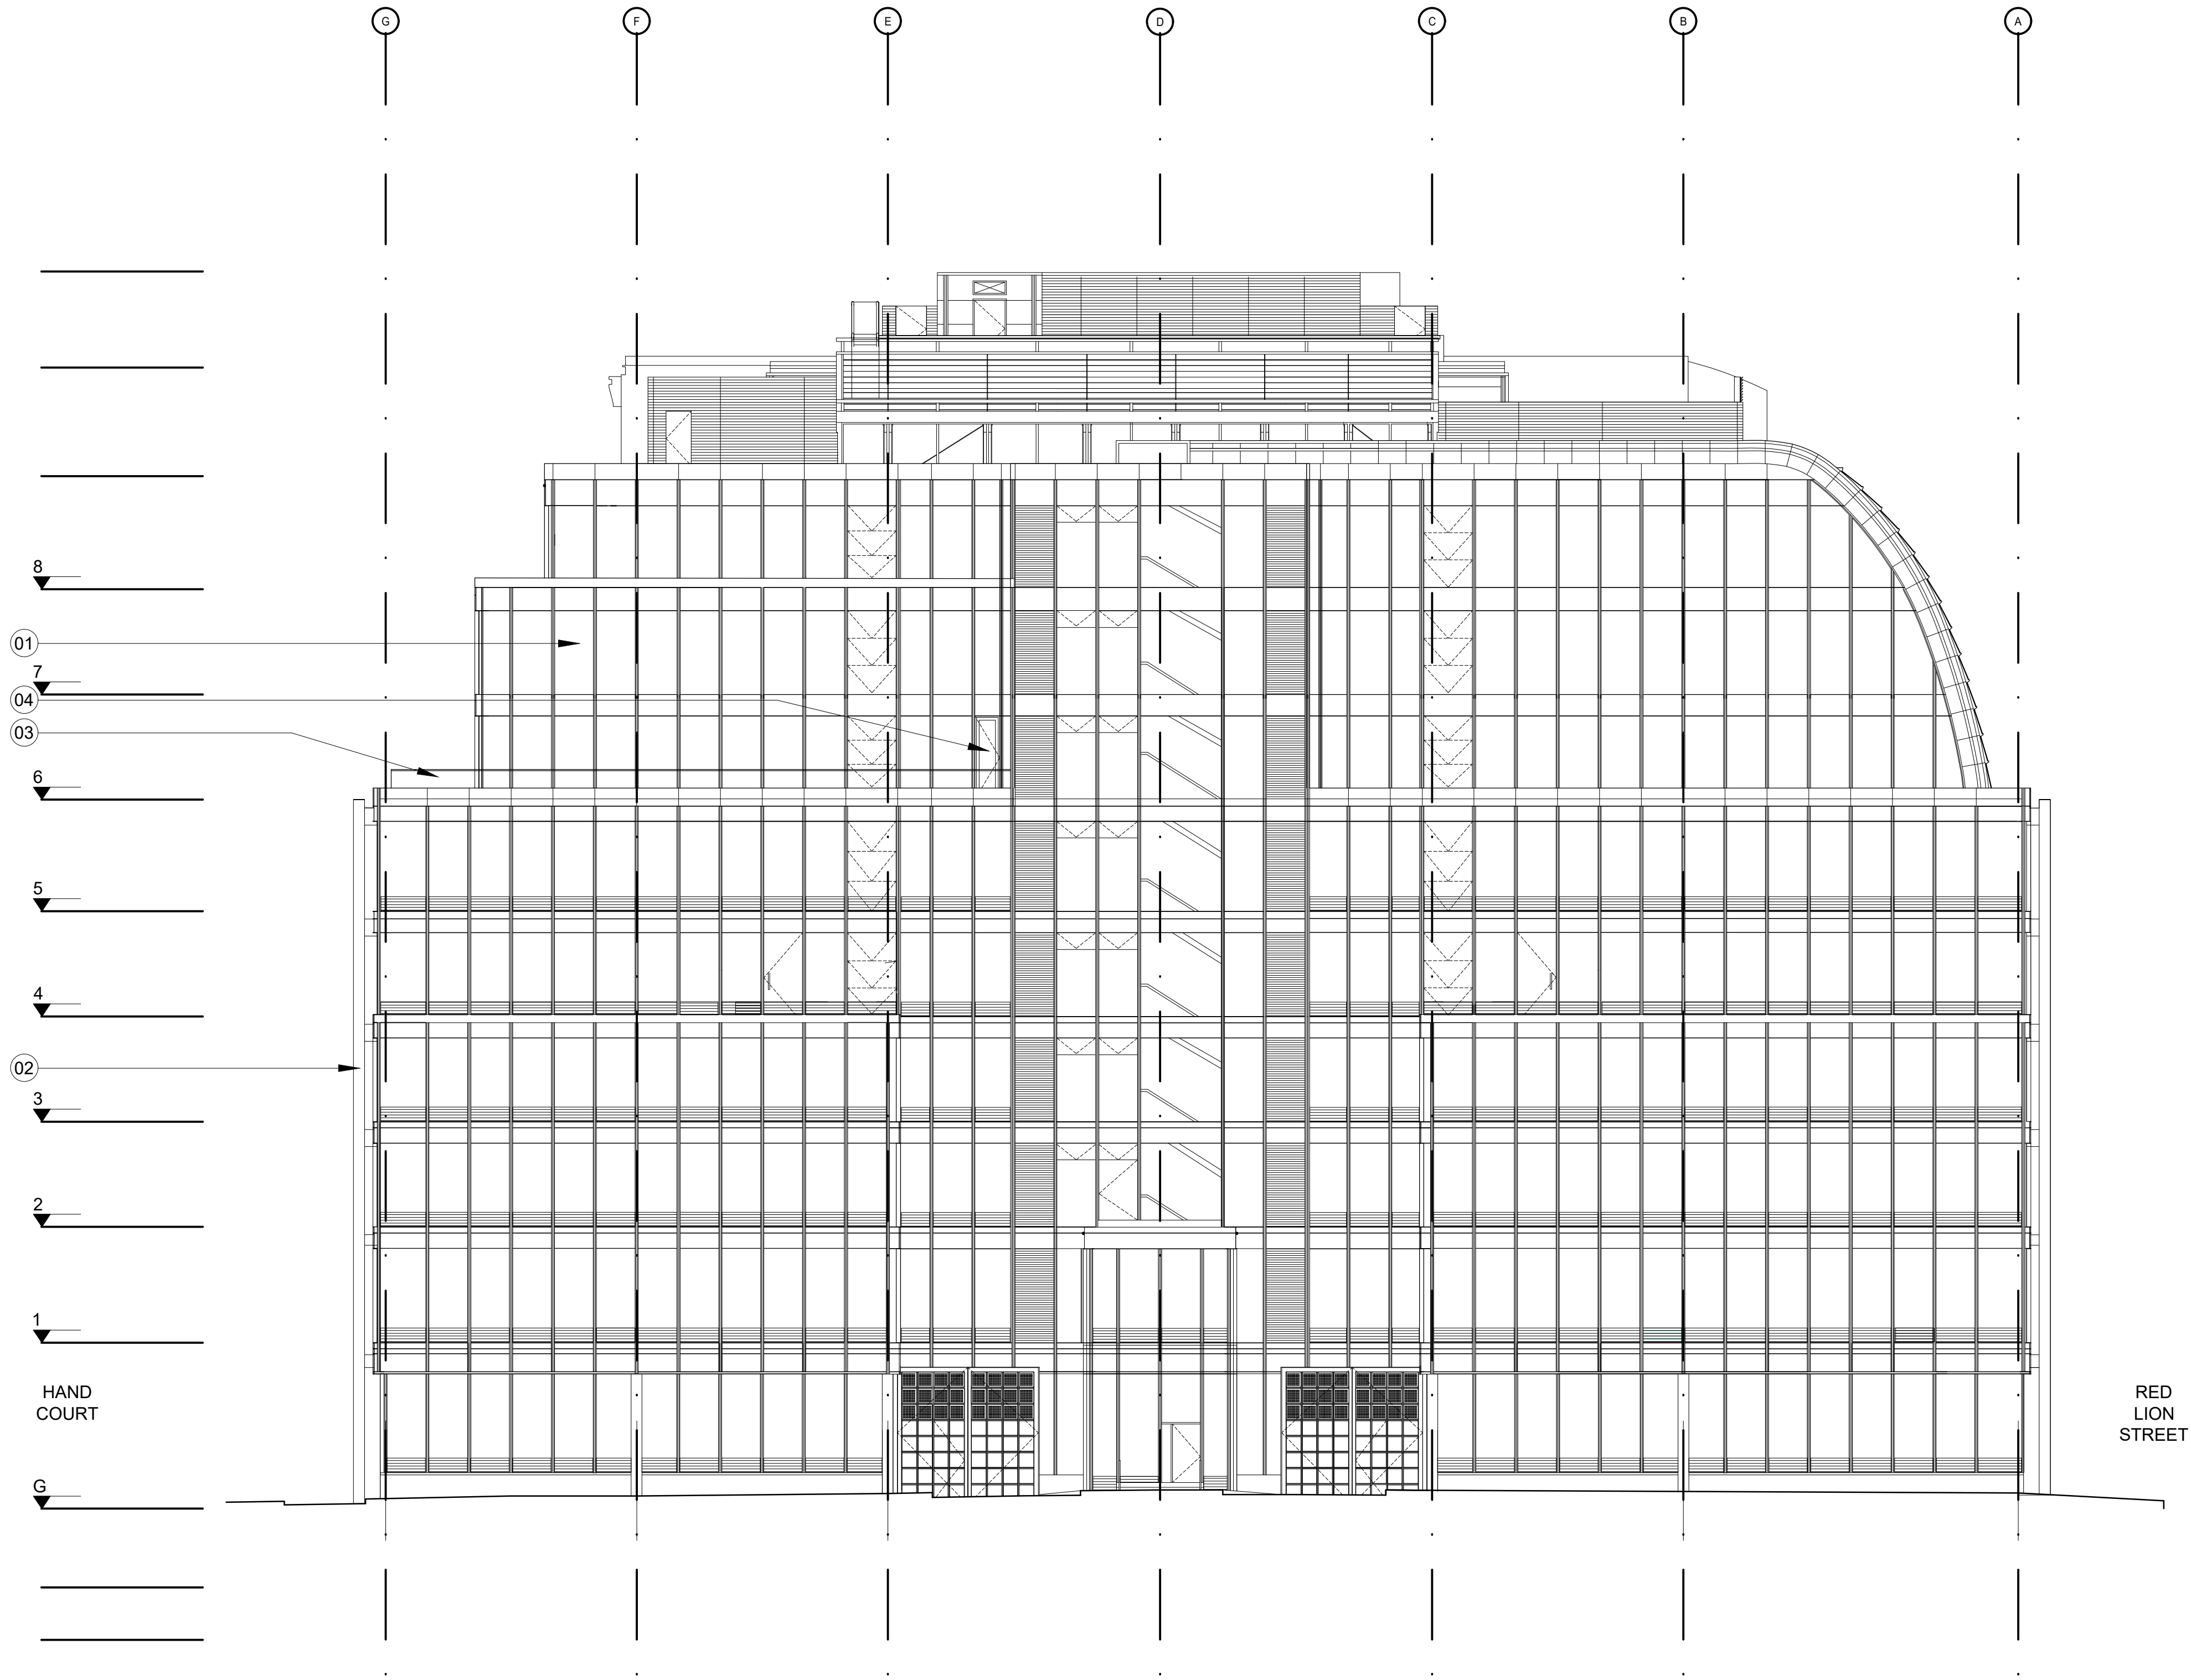

01 Sandland Street Elevation
10.276 1:150@A1: 1:300@A3

P2	Issued for Planning	TJ	01.02.19
P1	Issued for Planning	TJ	19.12.18
Rev.	Description.	By	Date

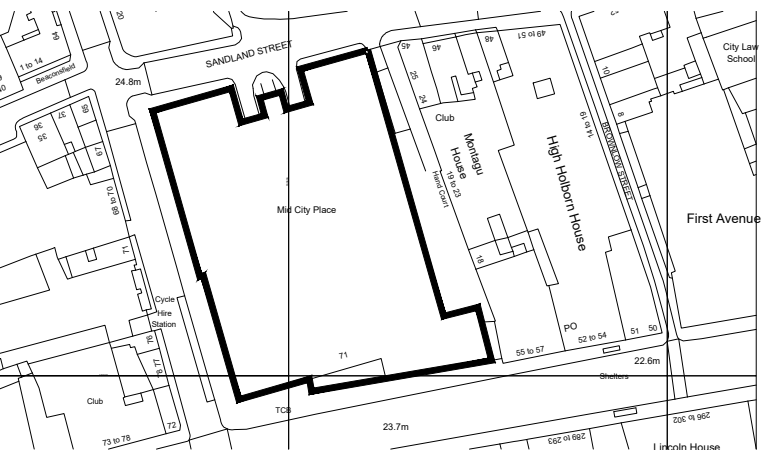

Client Oxford Properties				
Project Mid City Place 6th Floor Terrace				
Title Proposed Sandland Street Elevation				
Status	Purpose of issue			RIBA stage
S2	For Planning			02
Project No.	Drawn	Checked	Scale	Rev.
1836	SL	TJ	1:100 @ A1 1:200 @ A3	P2
Drawing No.				


1836-BG-00-ZZ-DR-A-20.276

Do not scale from this drawing. The Contractor is to take and check all dimensions on site before work commences. Discrepancies must be reported to the Architect. Subcontractors must verify all dimensions on site before making a shop drawing or commencing manufacturing. This drawing is copyright. ©

© Copyright Barr Gazetas Ltd.
A 10 Heddon Street, London, W1B 4BG
T 0207 636 5561
W www.barrgazetas.com

Note:


- Existing glazed curtain walling.
- Existing column cladding.
- Existing door in curtain walling for access to roof.
- New 12mm toughened clear glass balustrade with satin stainless steel top rail set back from face of building behind maintenance cradle structure.
- New glazed door with frame to match adjacent curtain walling.

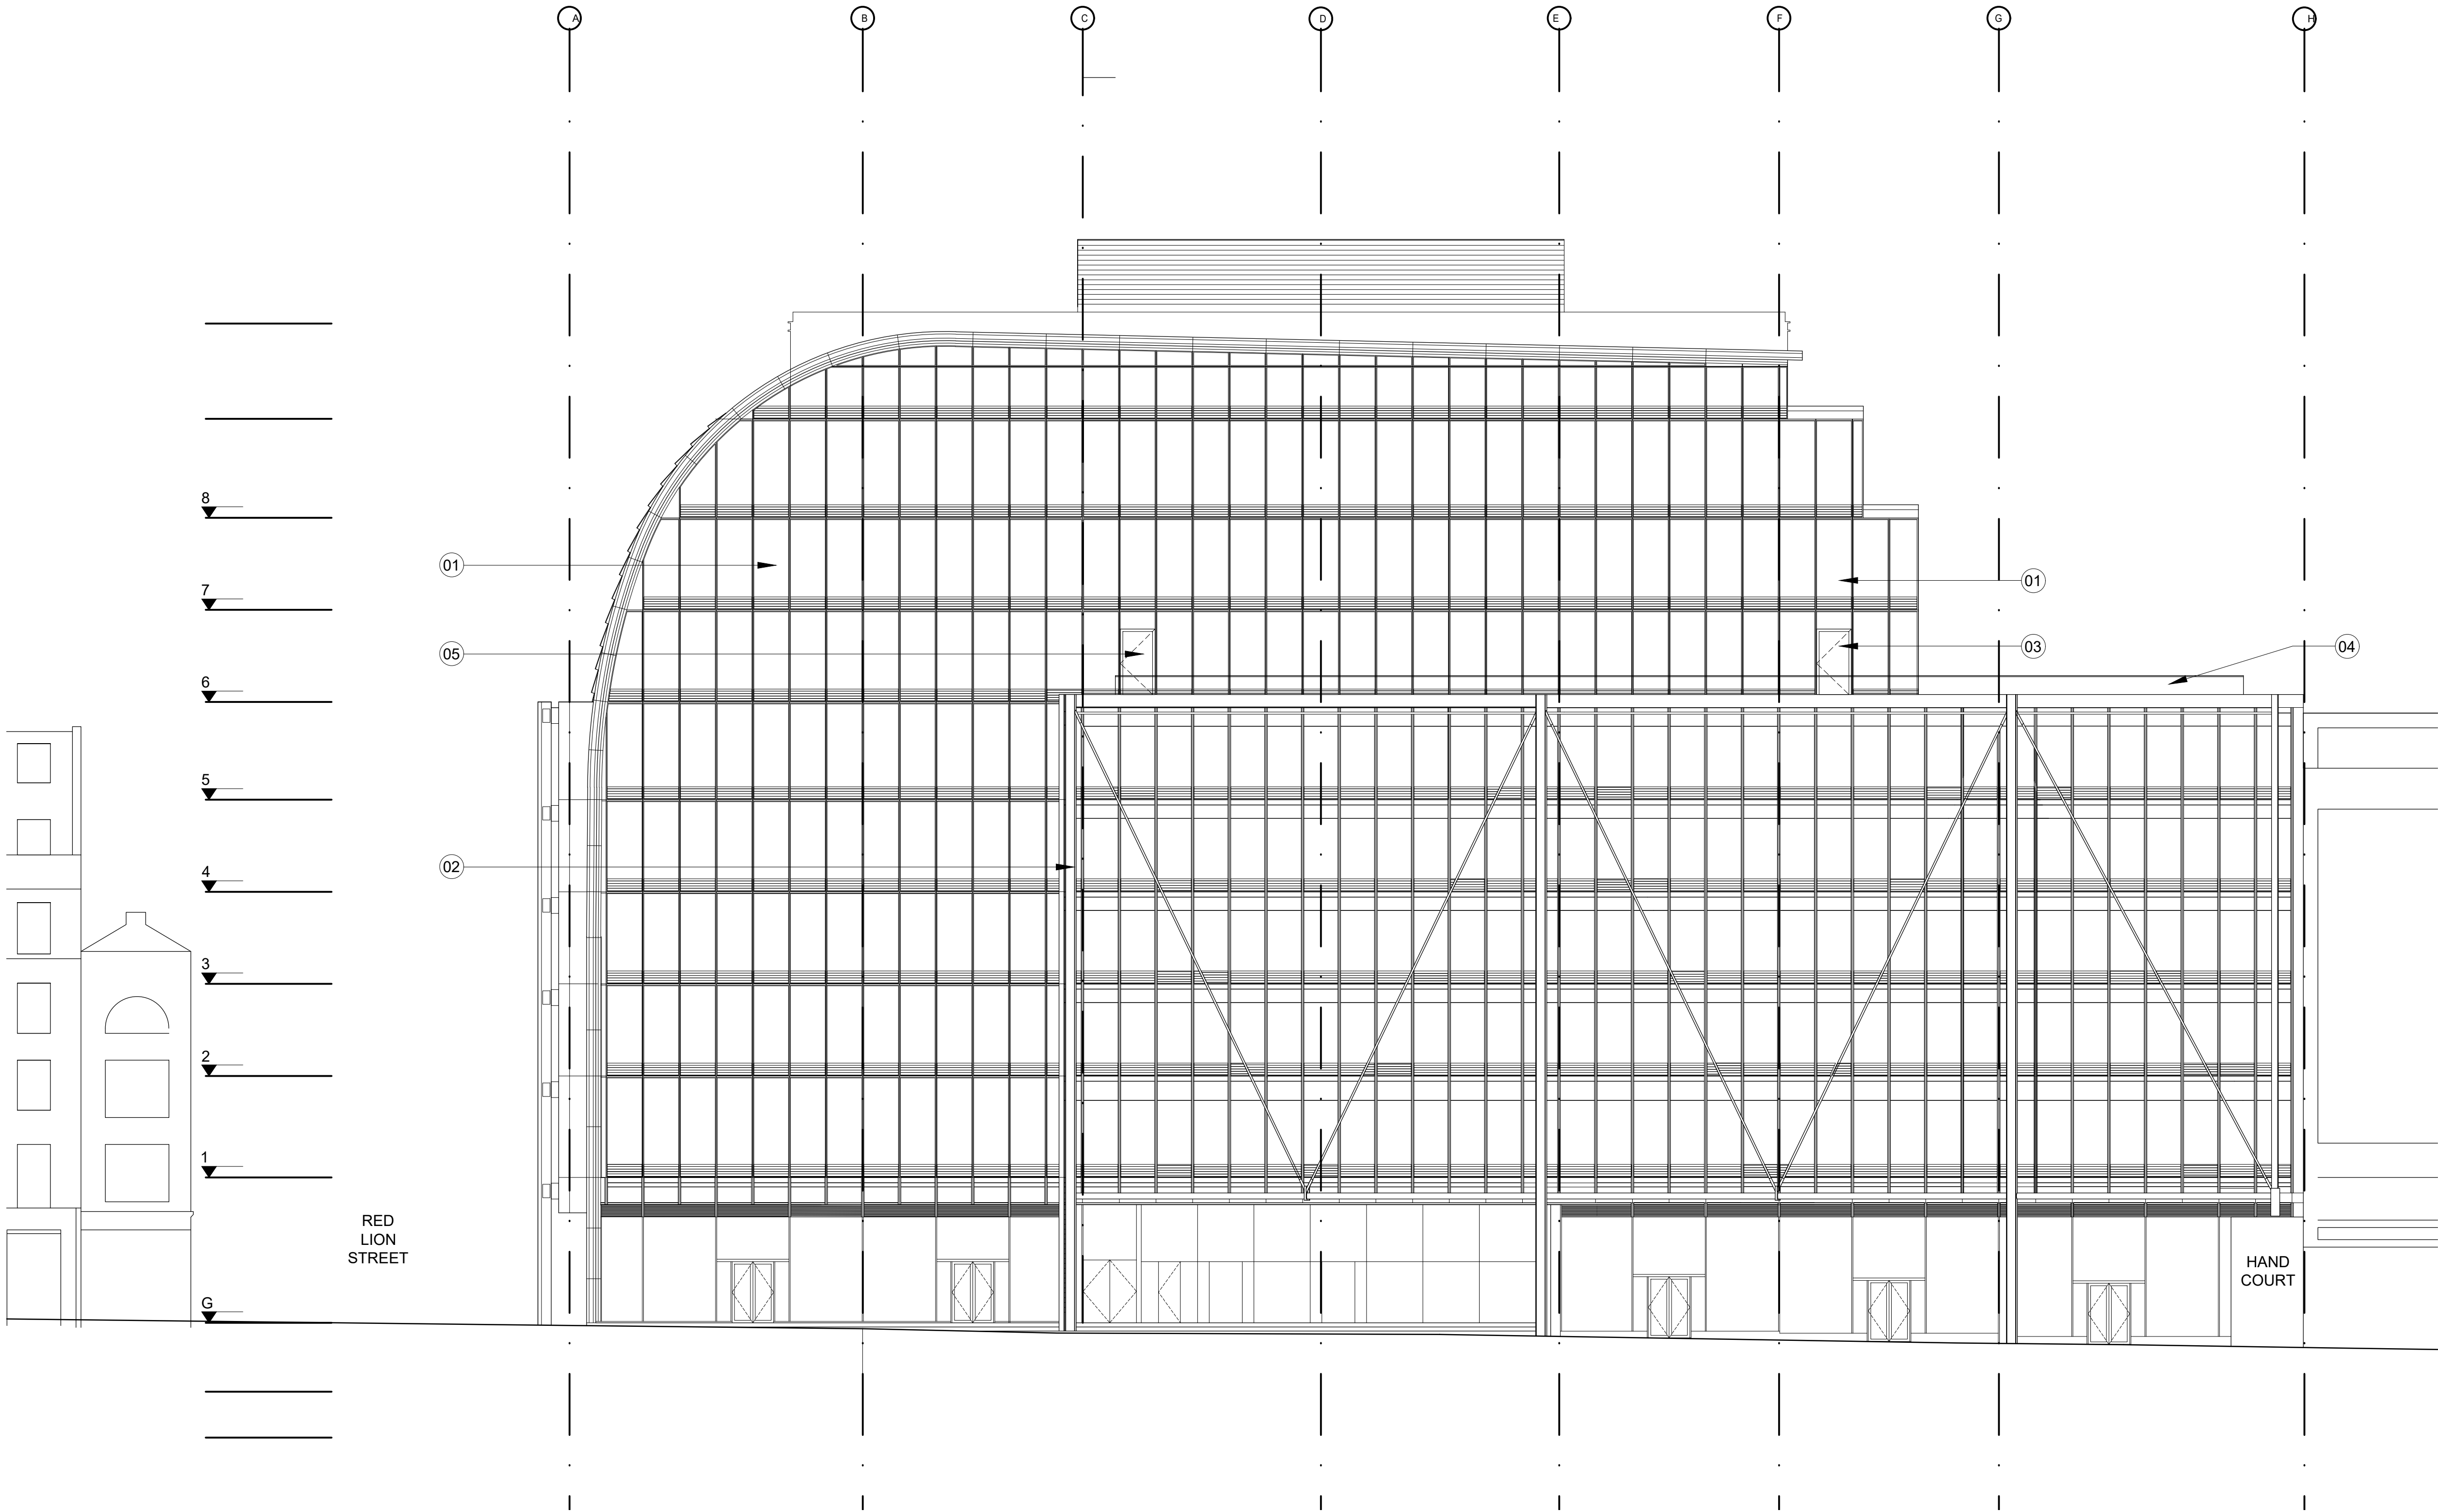

01 High Holborn Elevation
10.277 1:150@A1: 1:300@A3

P2	Issued for Planning	TJ	01.02.19
P1	Issued for Planning	TJ	19.12.18

Rev.	Description.	By	Date
------	--------------	----	------

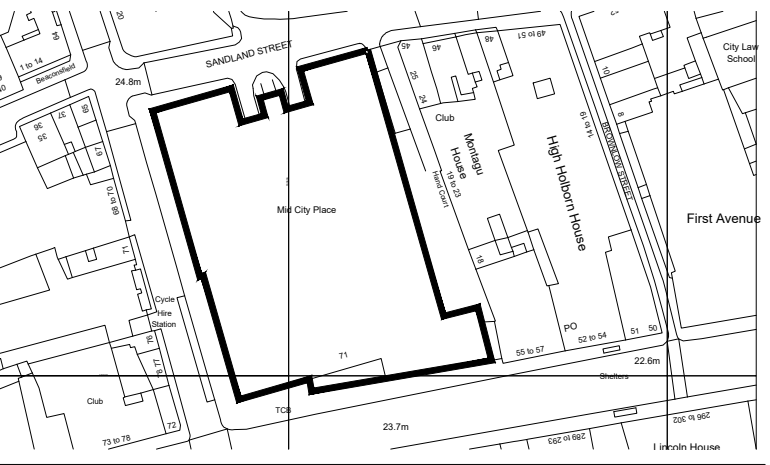

Client
Oxford Properties
Project
Mid City Place 6th Floor Terrace
Title
Proposed High Holborn Elevation


Status	Purpose of issue			RIBA stage
S2	For Planning			02
Project No.	Drawn	Checked	Scale	Rev.
1836	SL	TJ	1:100 @ A1 1:200 @ A3	P2

Drawing No.
1836-BG-00-ZZ-DR-A-20.277

BARR GAZETAS

Note:


- Existing glazed curtain walling.
- Existing column cladding.
- Existing maintenance cradle.
- New 12mm toughened clear glass balustrade with satin stainless steel toprail set back from face of building behind maintenance cradle structure.
- New 12mm toughened clear glass balustrade with satin stainless steel toprail set back behind parapet.
- New glazed door with frame to match adjacent curtain walling.

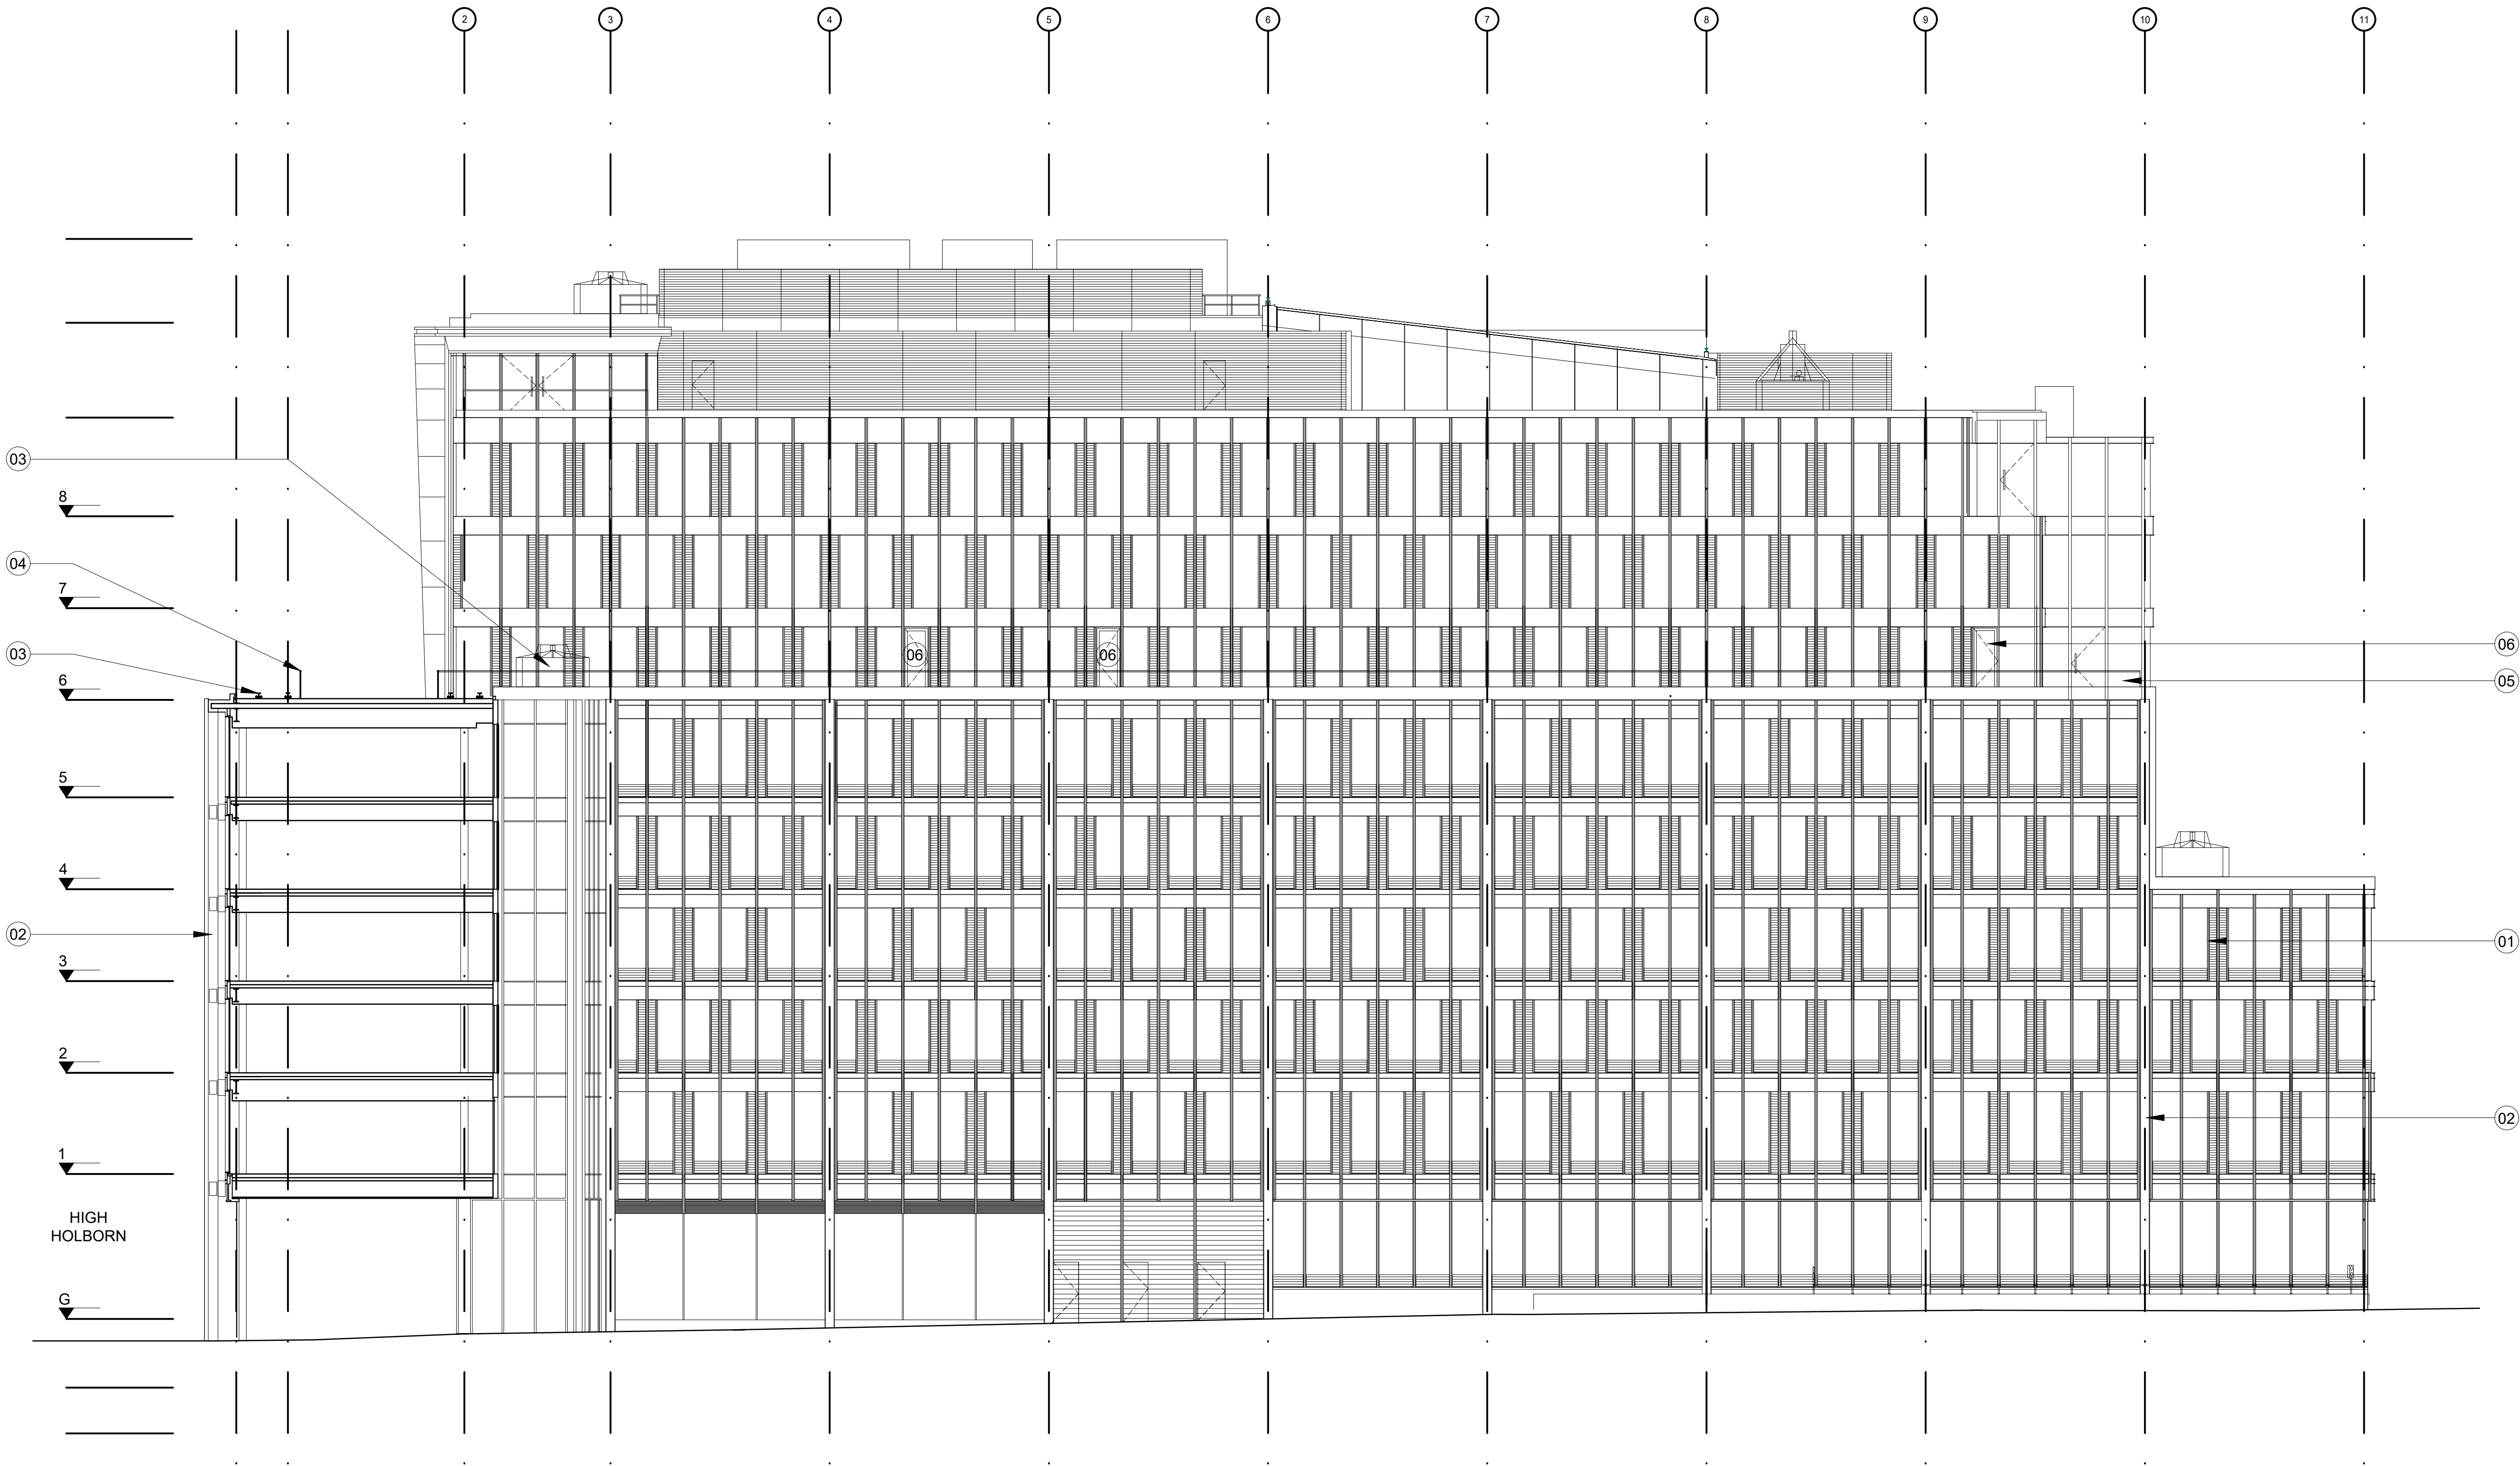

01 Hand Court Elevation
20.275 1:150@A1: 1:300@A3

P3	Issued for Planning	TJ	01.03.19
P2	Issued for Planning	TJ	01.02.19
P1	Issued for Planning	TJ	19.12.18

Rev.	Description.	By	Date
------	--------------	----	------

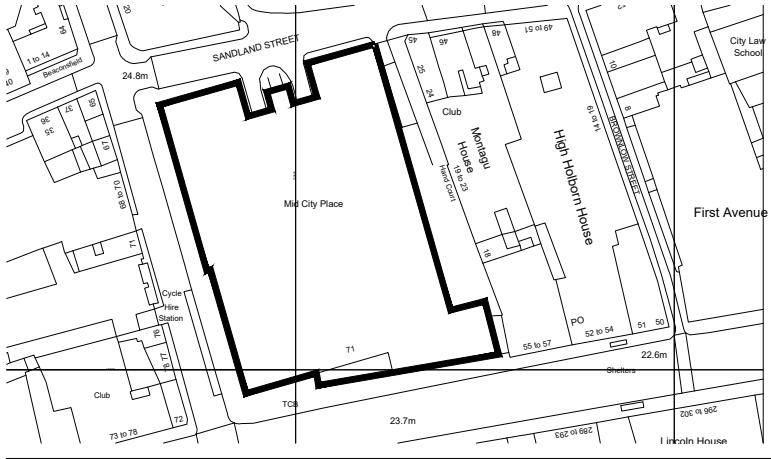

Client
Oxford Properties
Project
Mid City Place 6th Floor Terrace
Title
Proposed Hand Court Elevation

Status	Purpose of issue			RIBA stage
S2	For Planning			02
Project No.	Drawn	Checked	Scale	Rev.
1836	SL	TJ	1:100 @ A1 1:200 @ A3	P3

Drawing No.
1836-BG-00-ZZ-DR-A-20.275

Do not scale from this drawing. The Contractor is to take and check all dimensions on site before work commences. Discrepancies must be reported to the Architect. Subcontractors must verify all dimensions on site before making a shop drawing or commencing manufacturing. This drawing is copyright. ©
© Copyright Barr Gazetas Ltd.
A 10 Heddon Street, London, W1B 4BG
T 0207 636 5561
W www.barrgazetas.com