



SUB BASEMENT

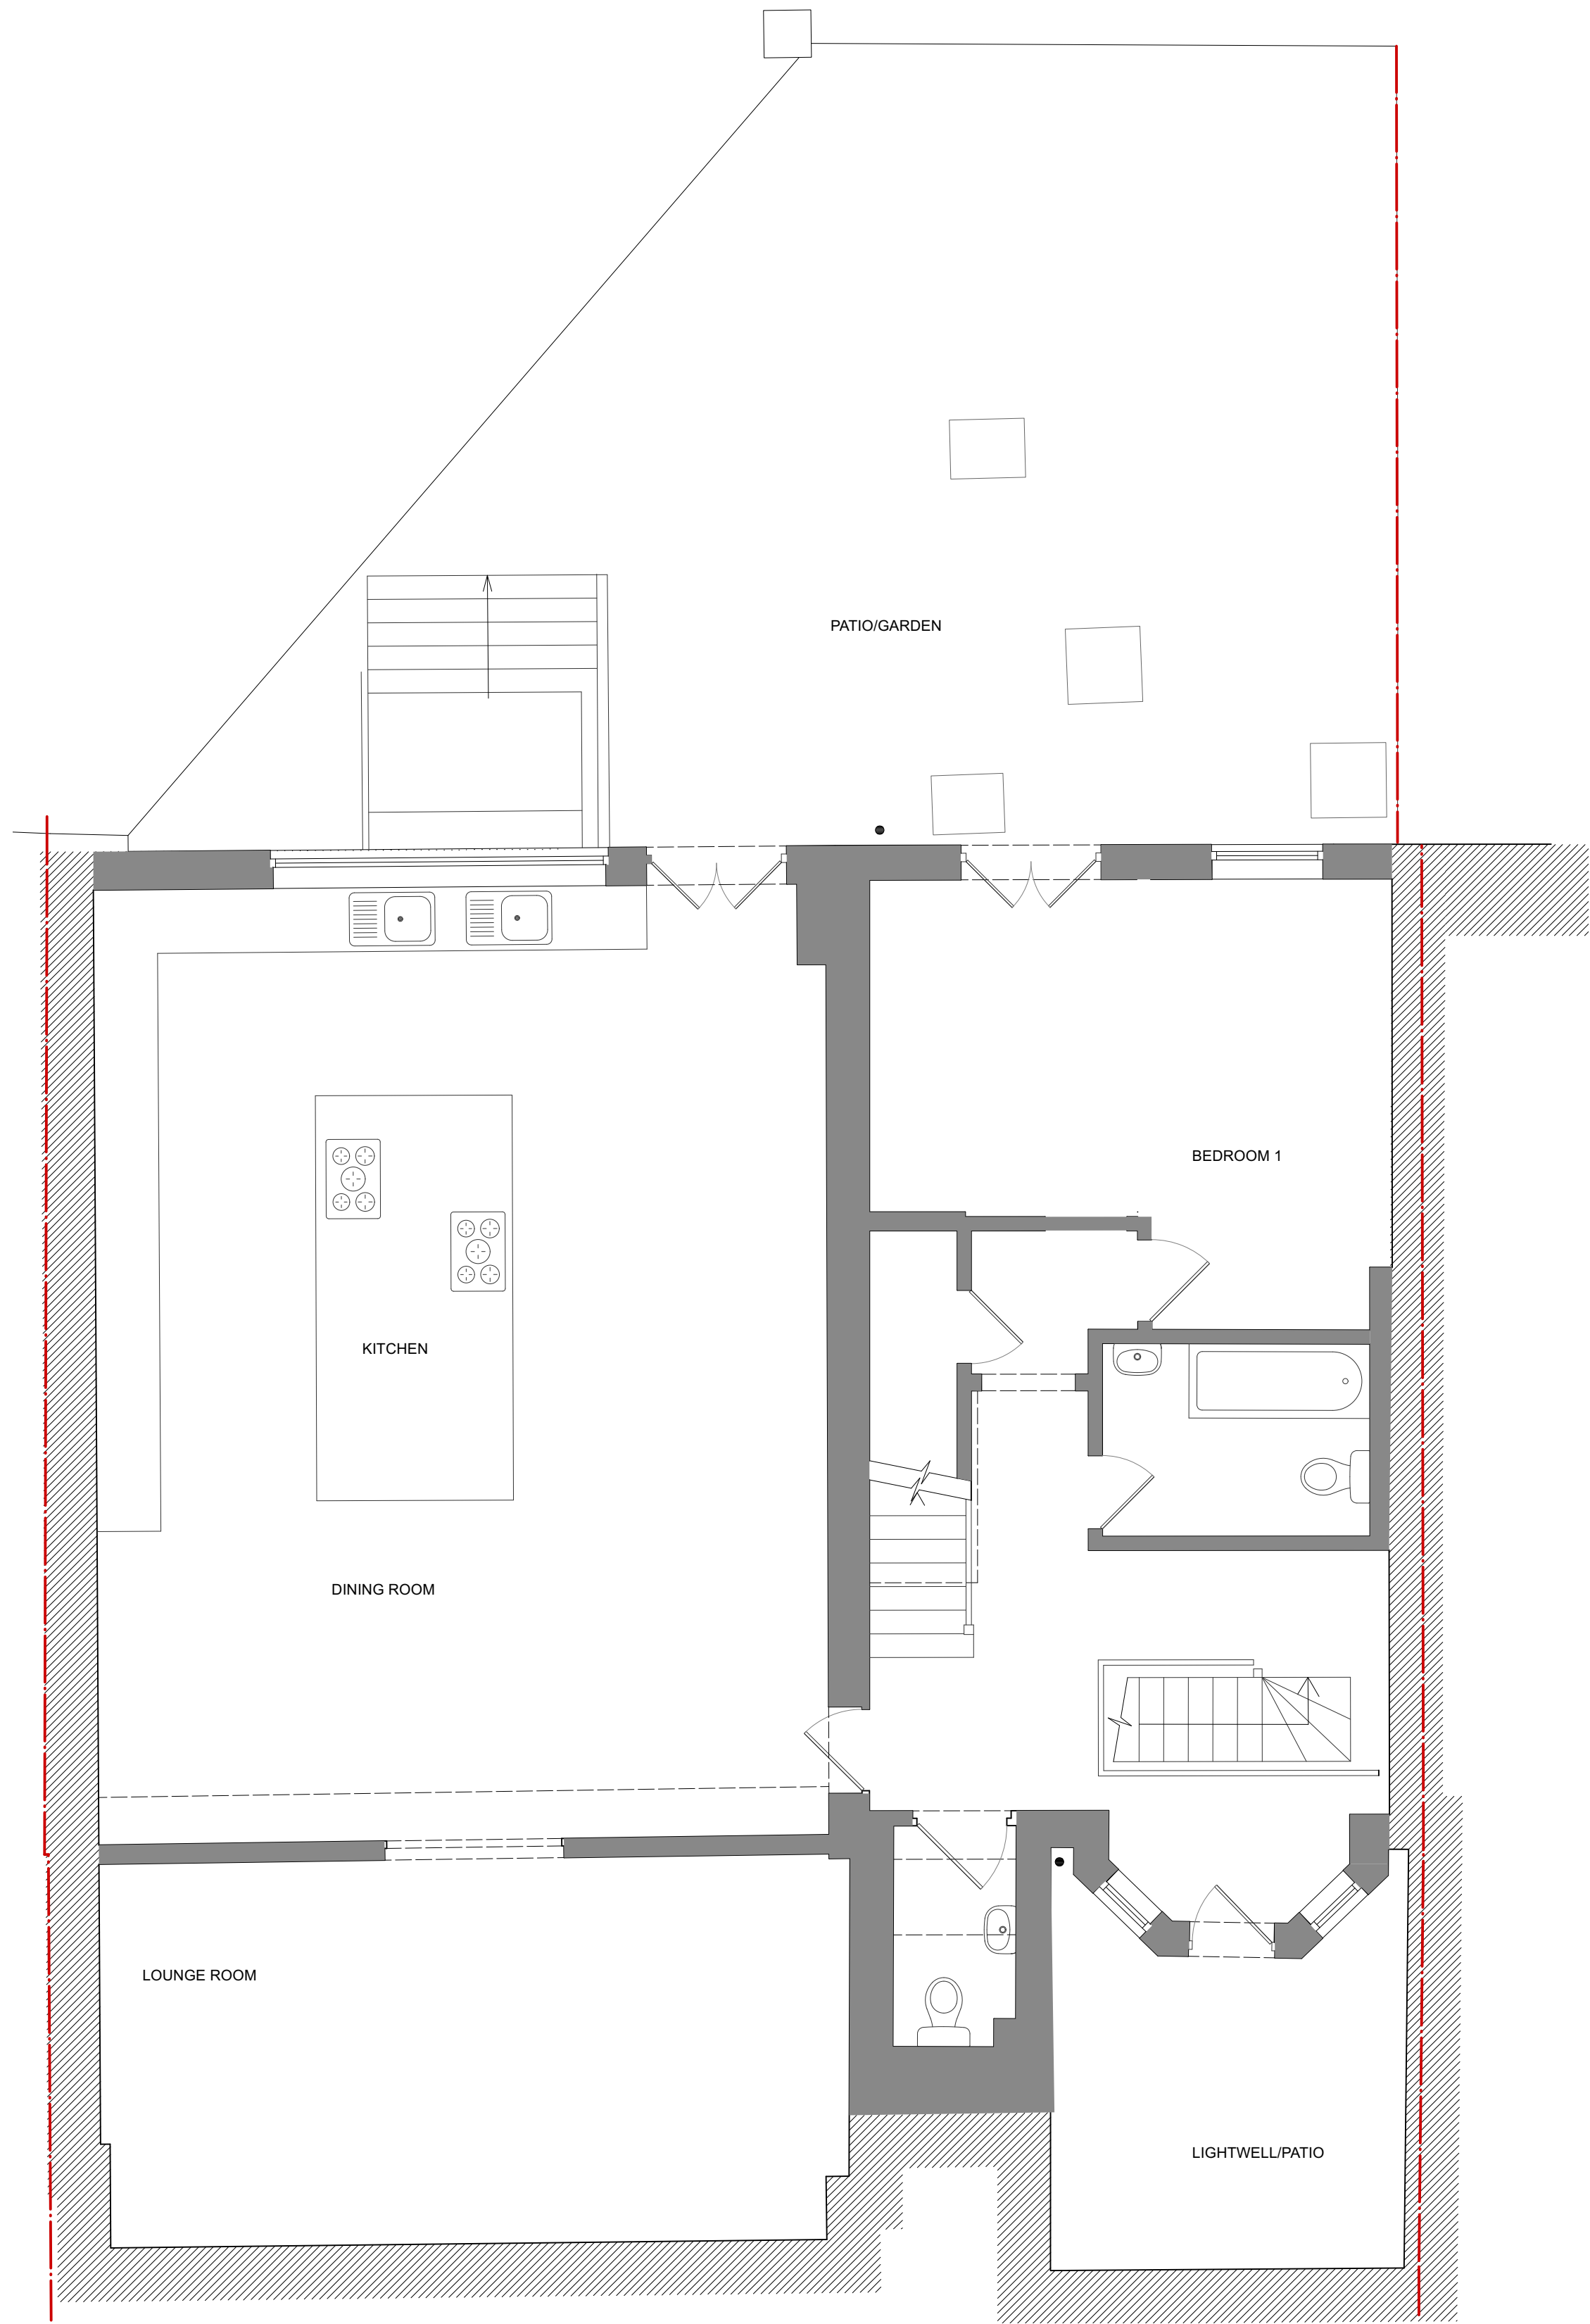

BASEMENT

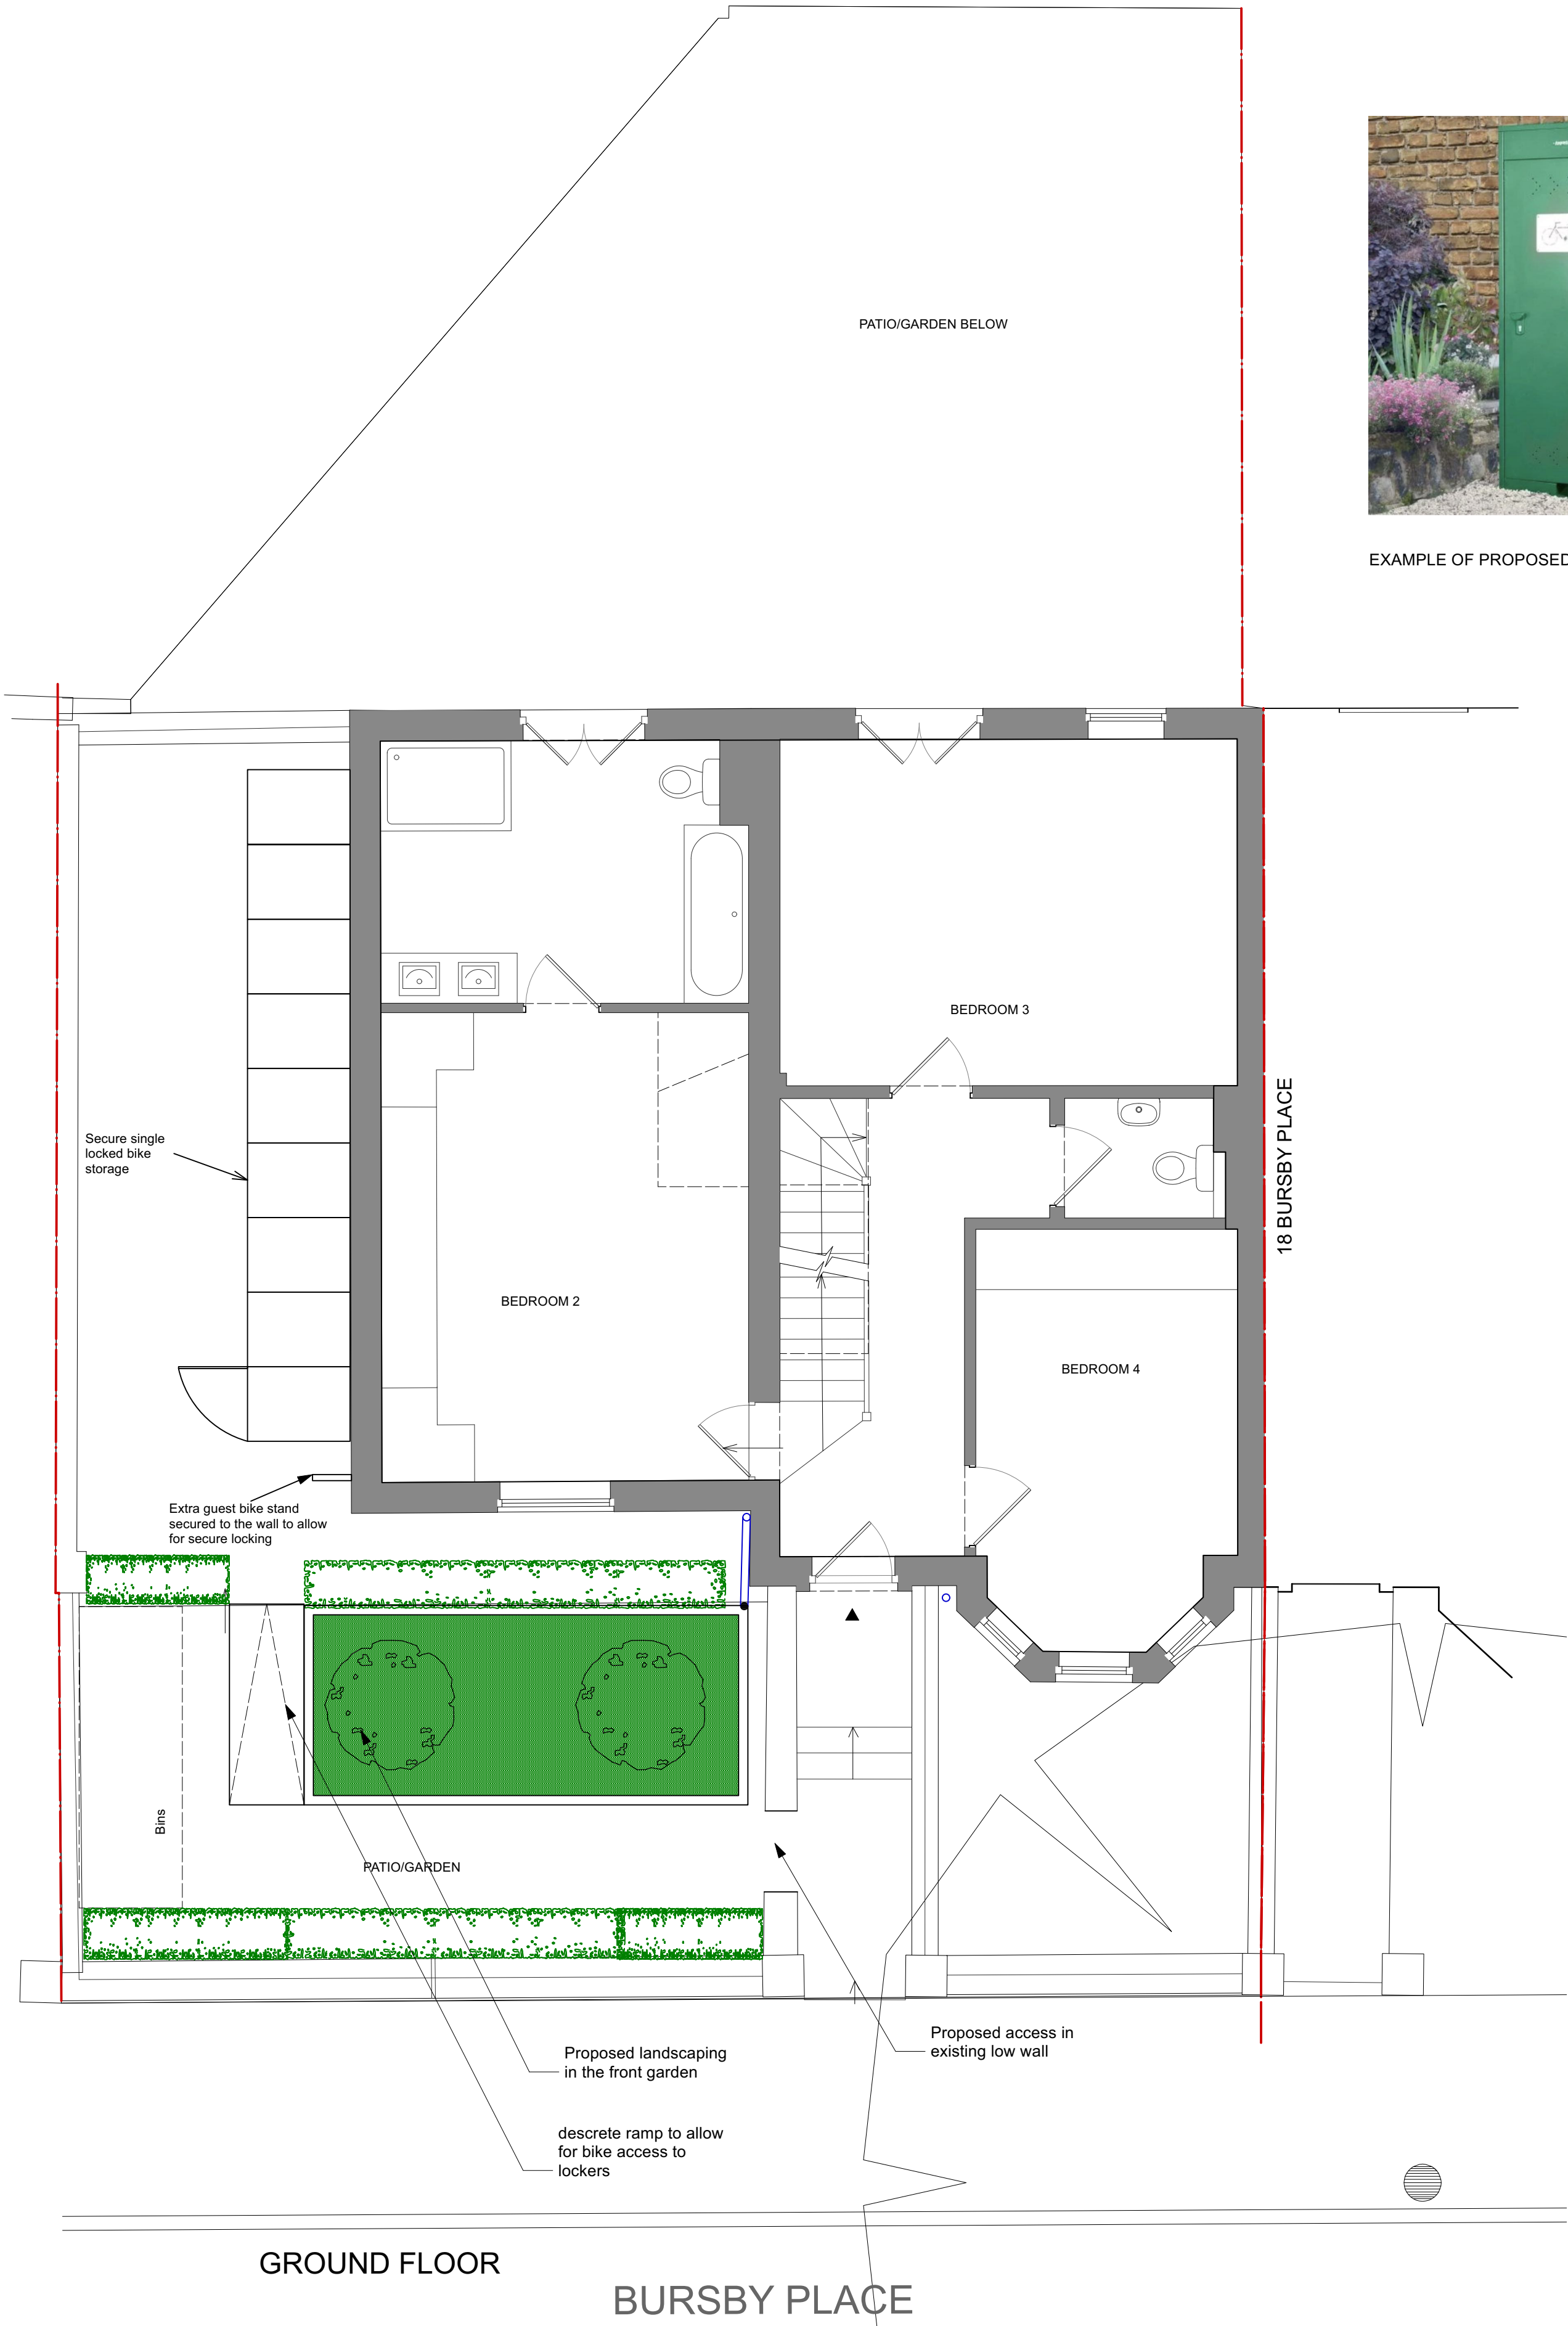

GROUND FLOOR

BURSBY PLACE


PROJECT:	BUSBY PLACE
ADDRESS:	20 Busby Pl, London NW5 2SR
CLIENT:	Euston Properties Ltd
PROJECT Ref.:	114

TITLE:	PROPOSED GROUND AND FIRST FLOOR		
DATE:	24.04.25	SCALE:	1:50 @ A1
DRAWING NUM.:	115-PL2-100-101	DRAWN BY:	CI
		STATUS:	Planning


ISSUED FOR PLANNING	25-04-25	-
DESCRIPTION	DATE	REV



EXAMPLE OF PROPOSED SECURE BIKE LOCKER

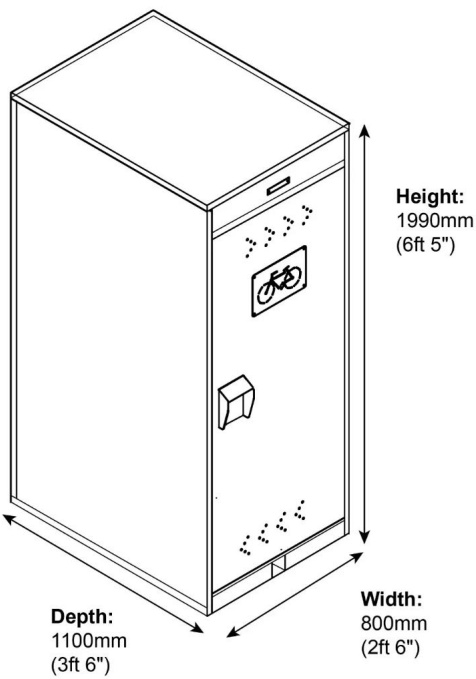


PROPOSED SECURE BIKE LOCKER PROPOSED  
IN A COLOUR COMPLEMENTING THE EXISTING FACADE

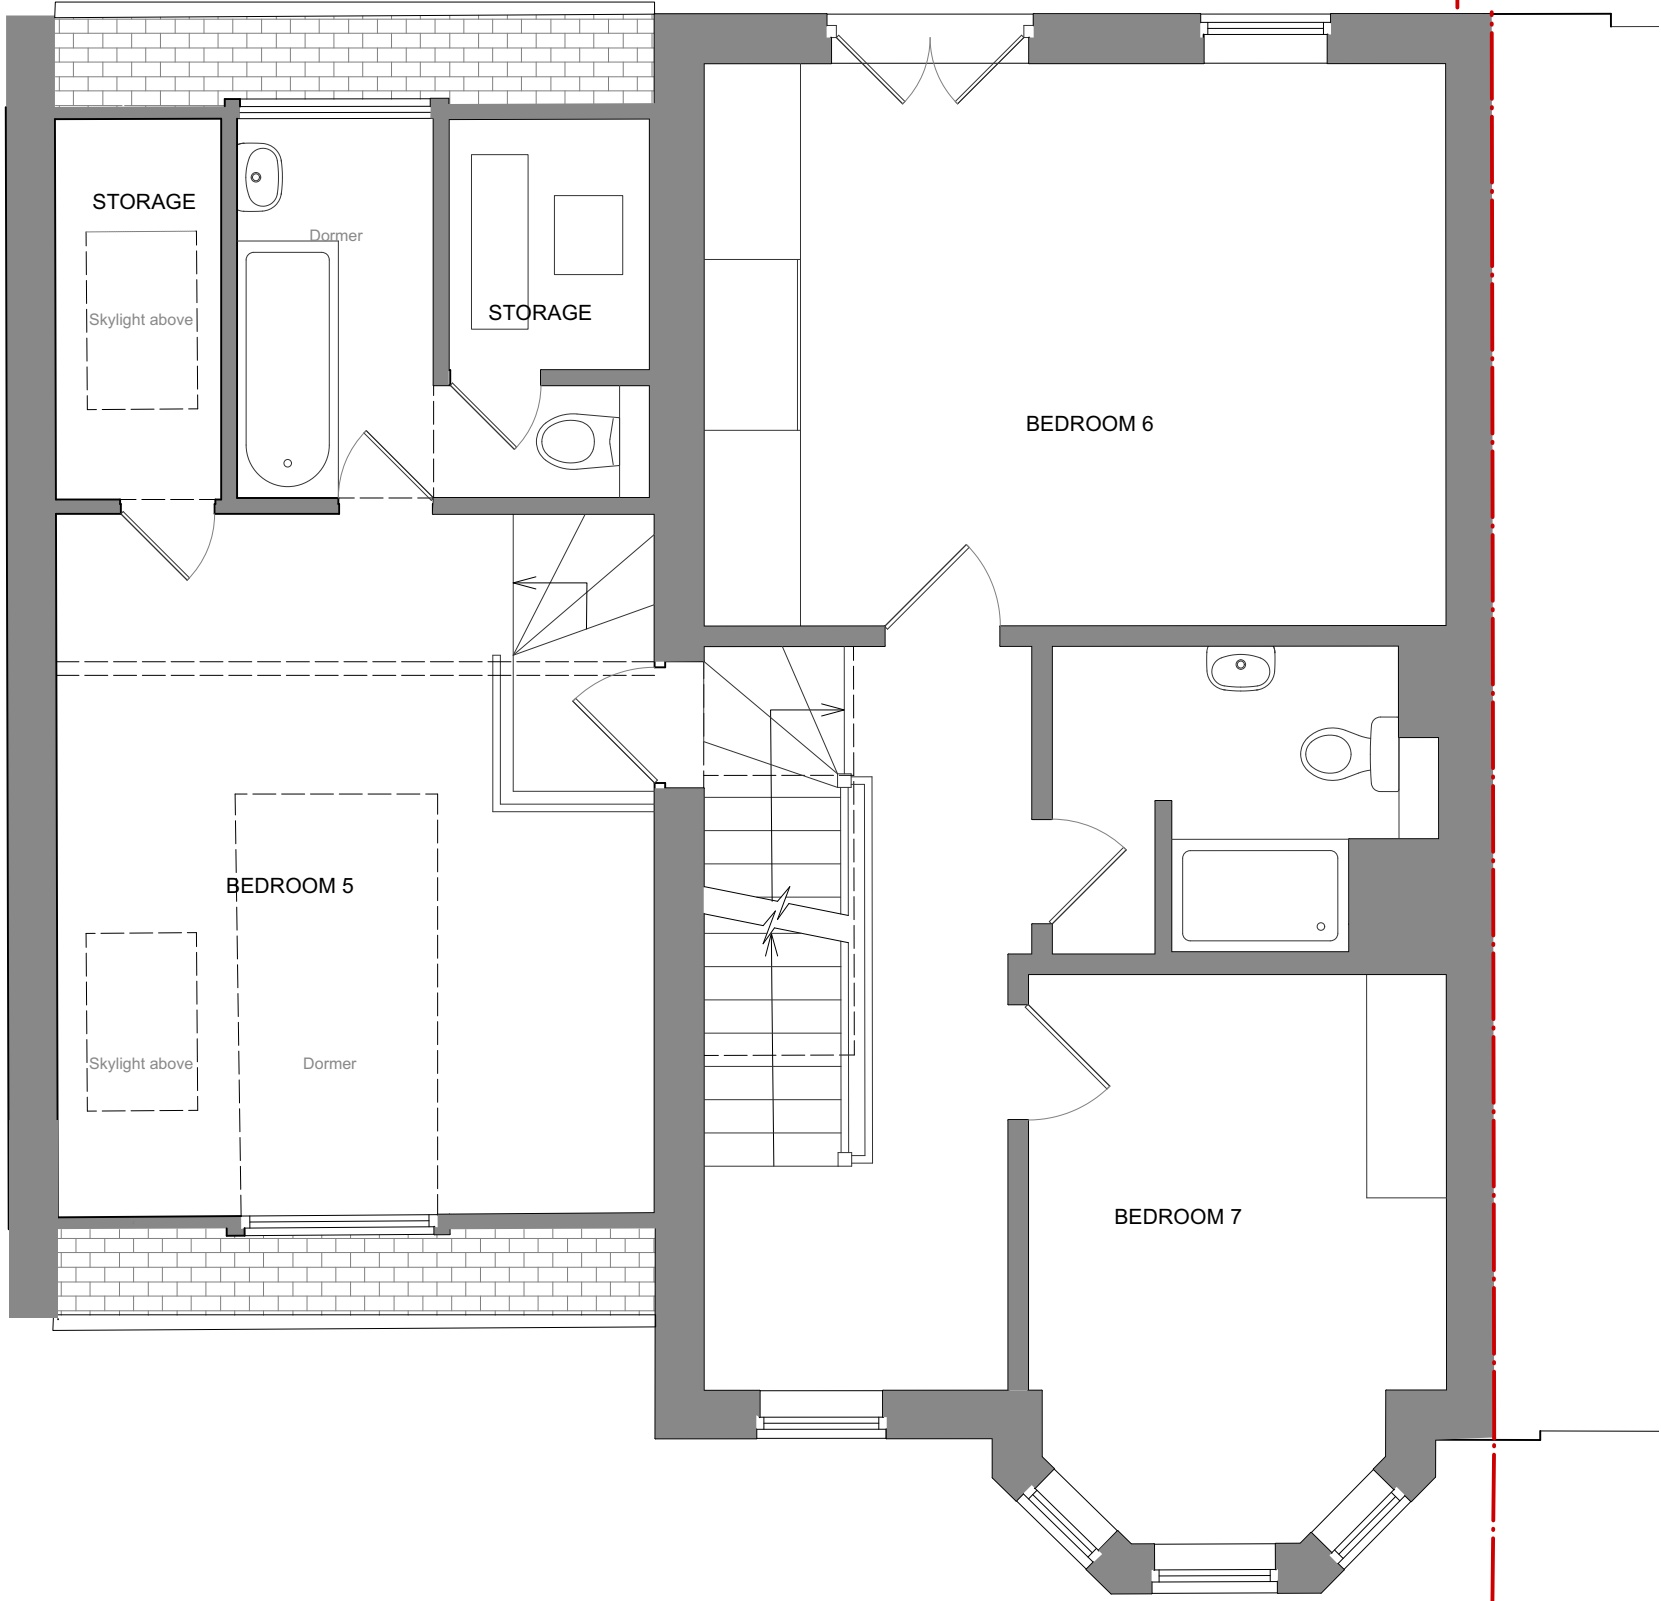


FIRST FLOOR




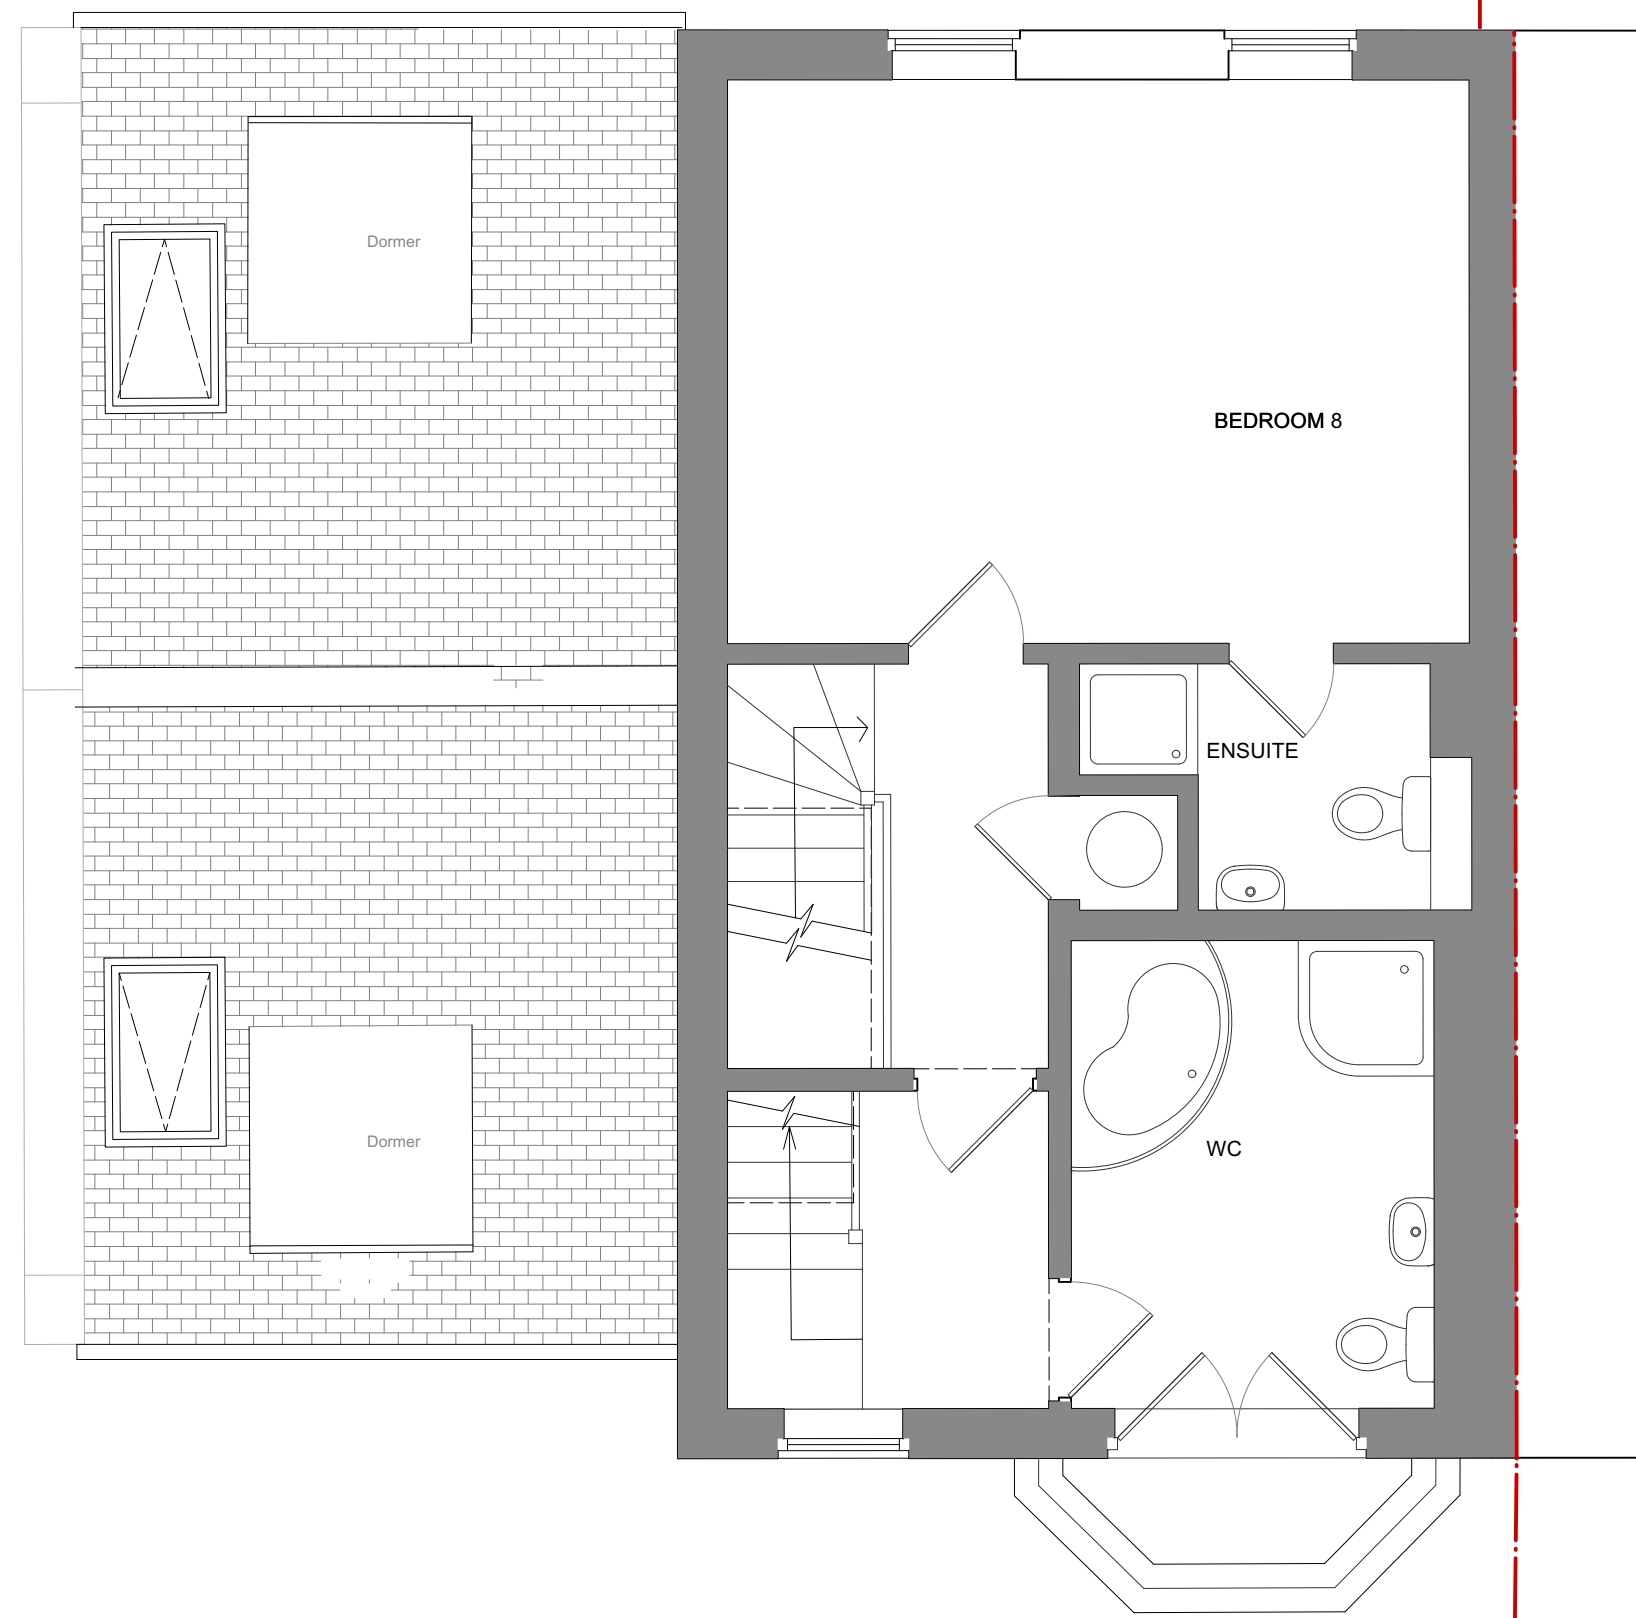

SECOND FLOOR

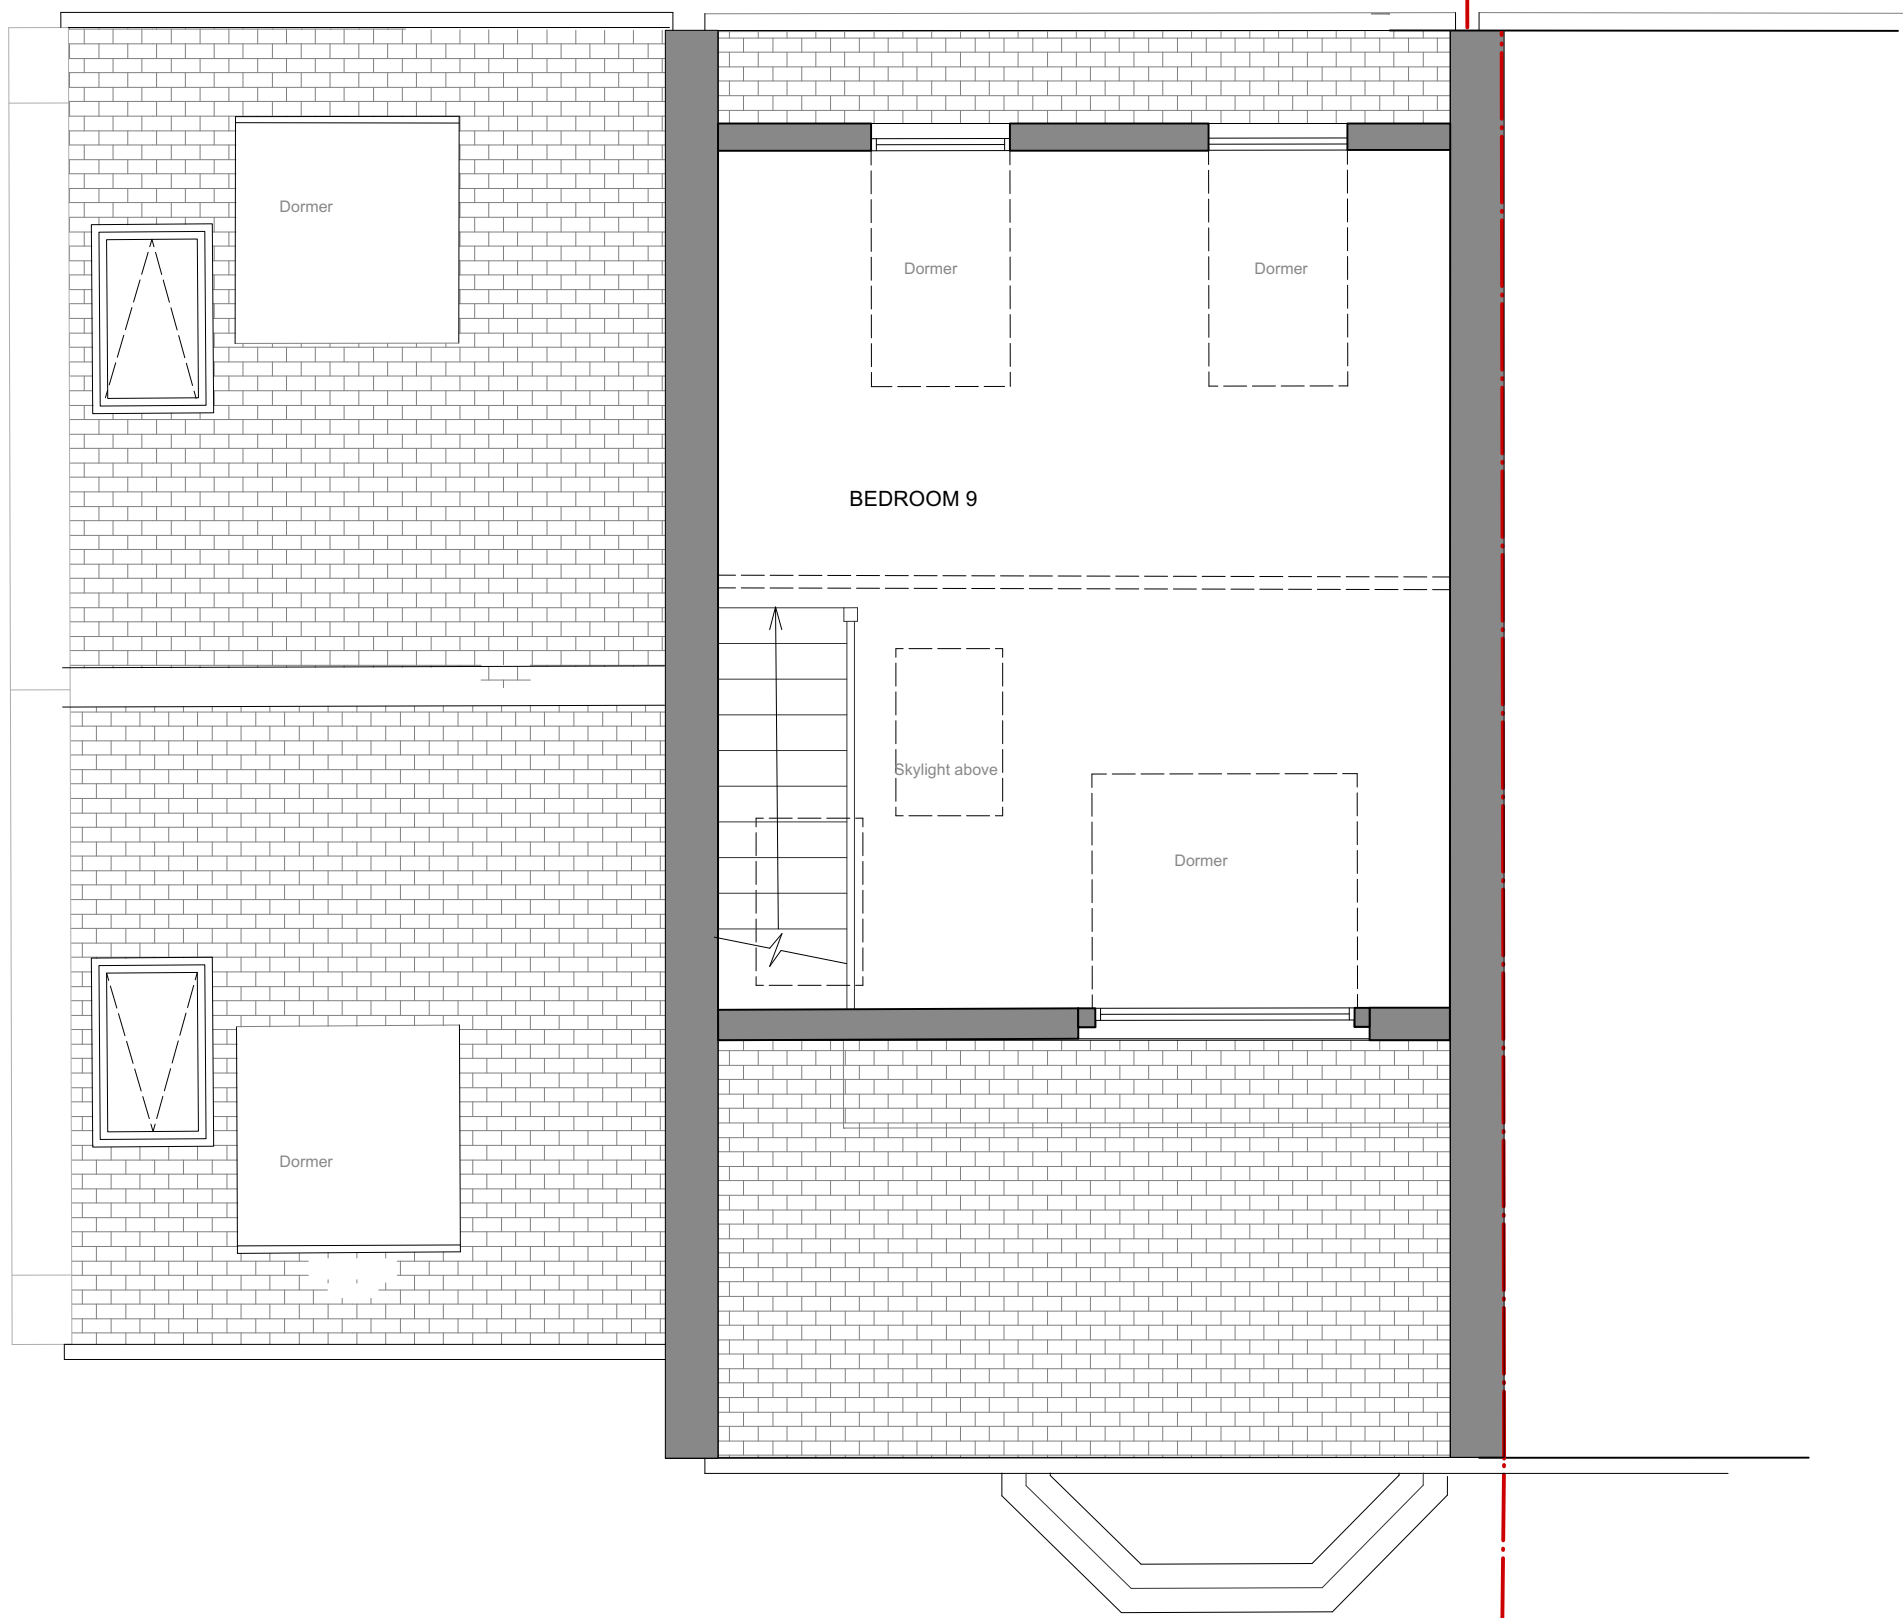

THIRD FLOOR

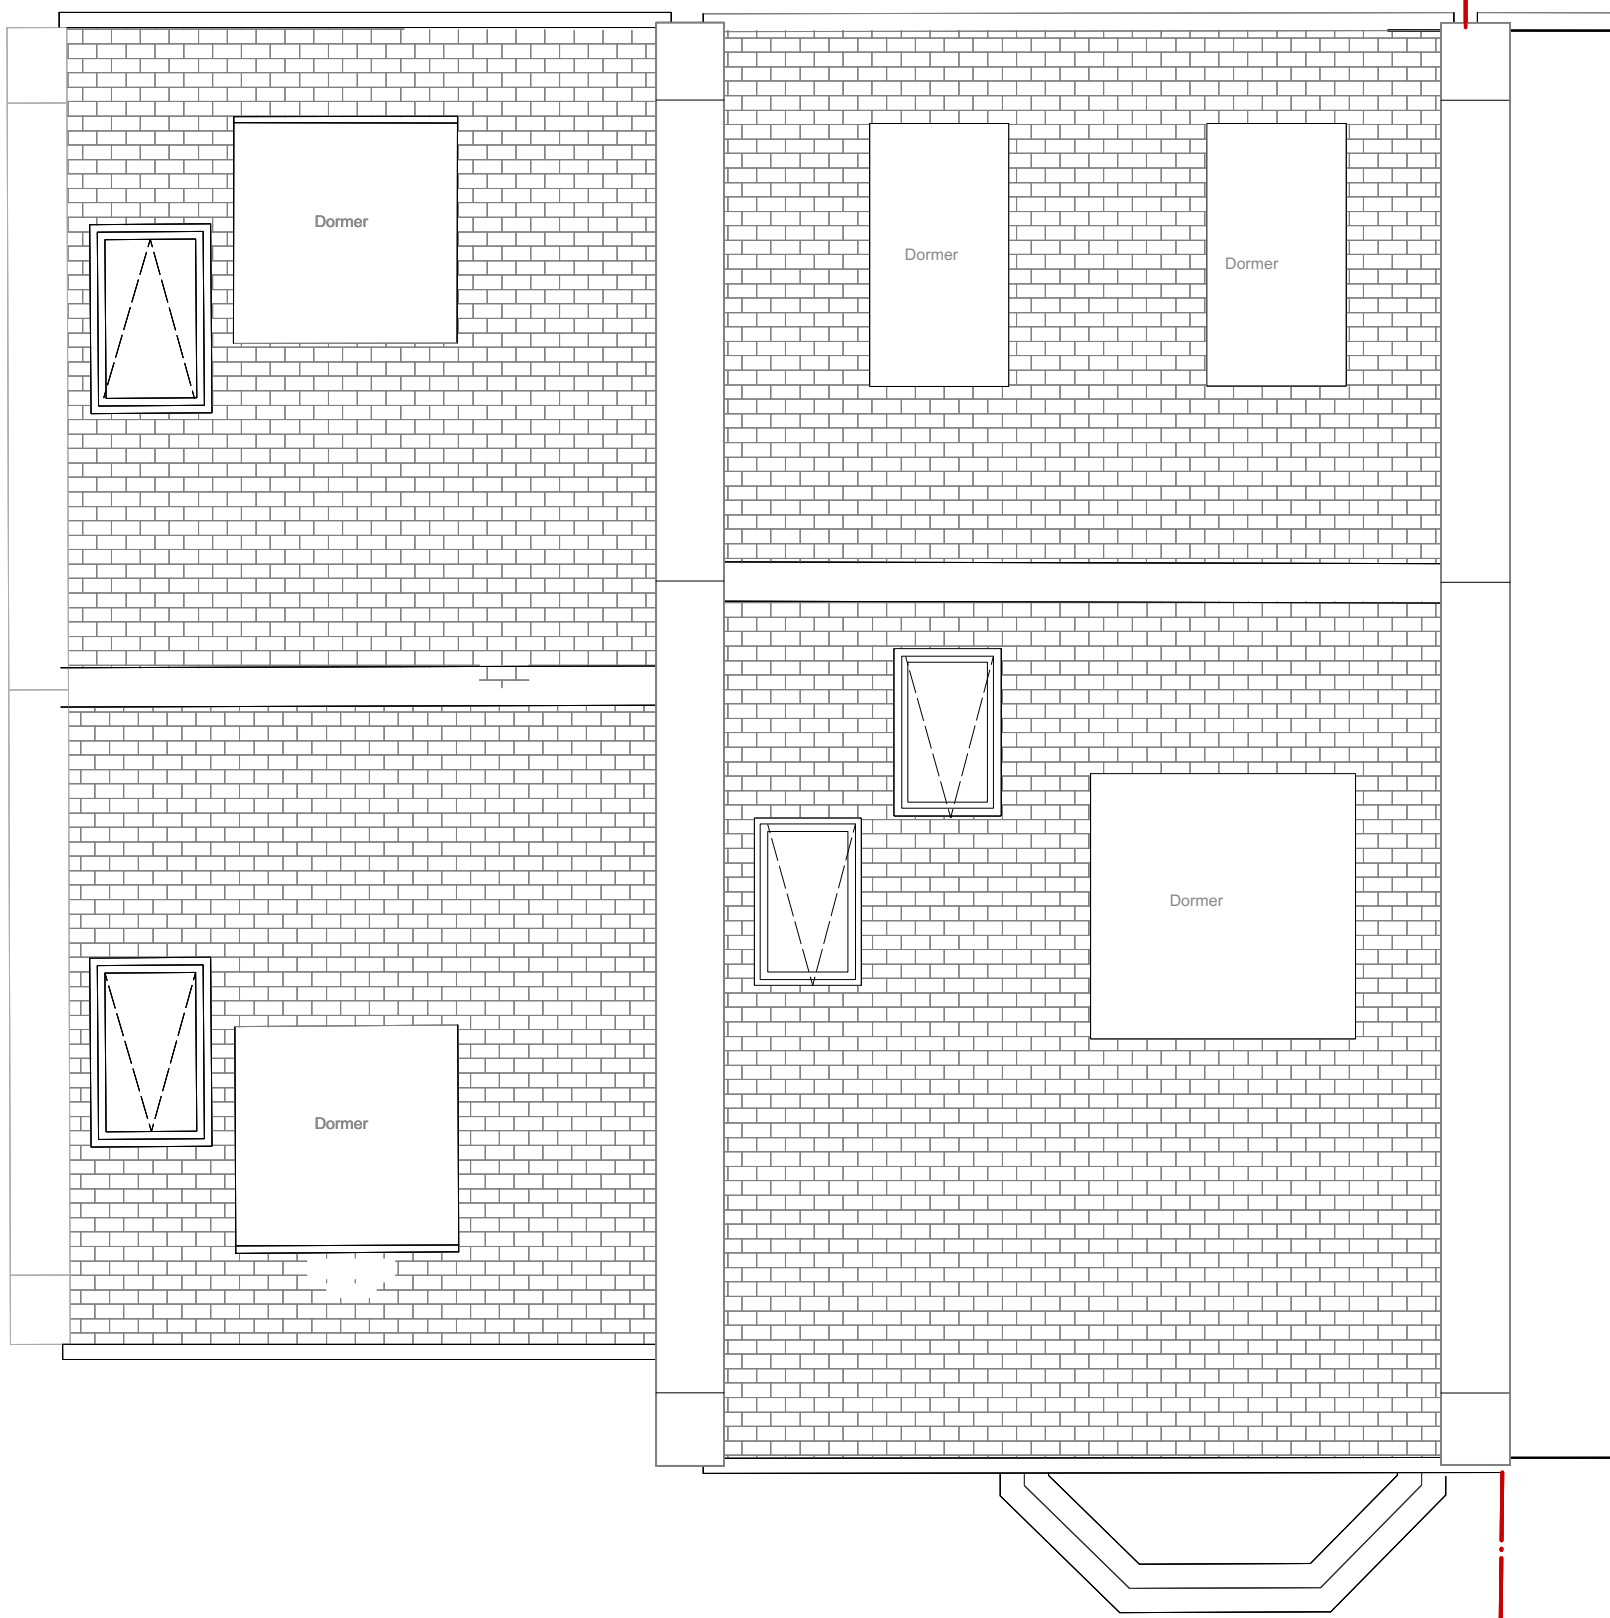


ROOF PLAN

PROJECT:	BUSBY PLACE
ADDRESS:	20 Busby Pl, London NW5 2SR
CLIENT:	Euston Properties Ltd
PROJECT num.	114

TITLE: PROPOSED SECOND AND THIRD FLOOR AND ROOF PLAN			
DATE:	24.04.25	SCALE:	1:50 @ A1
DRAWING NUM.:	115-PL2-102-104	DRAWN BY:	CJ
		STATUS:	Planning

ISSUED FOR PLANNING	25-04-25	-
DESCRIPTION	DATE	REV



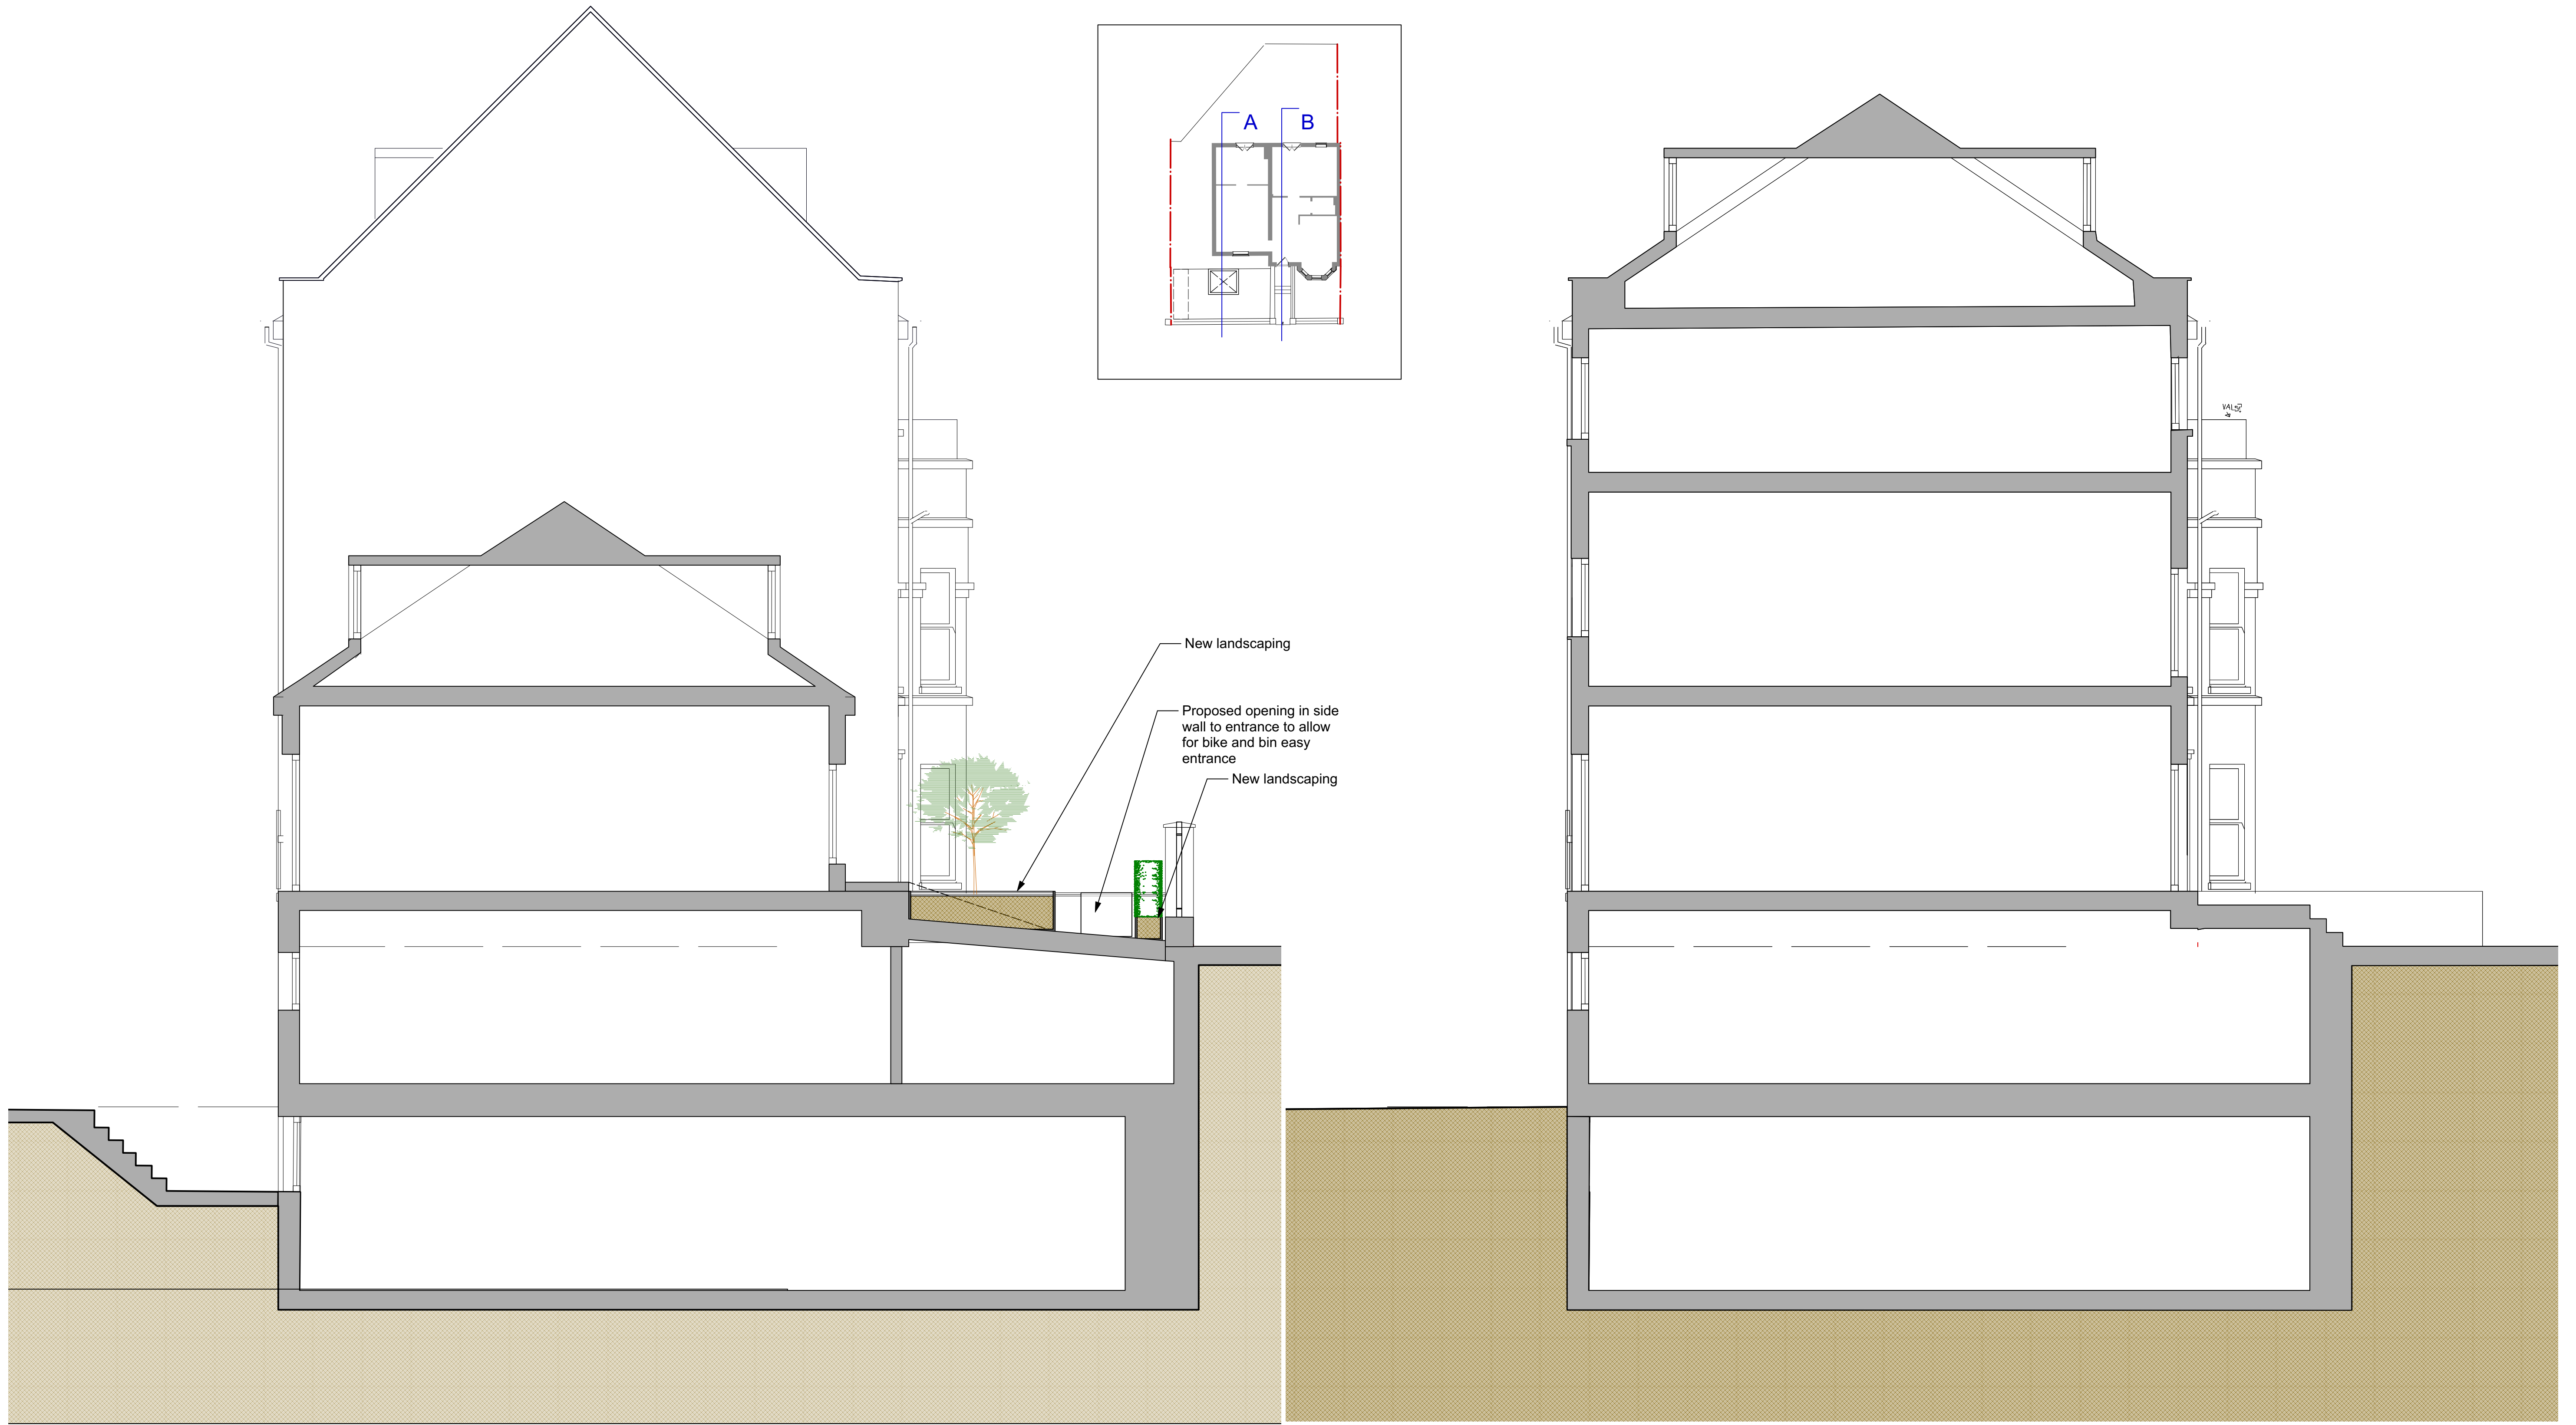

PROPOSED SECTION A

PROPOSED SECTION B (NO CHANGES)