




1 Existing Style W1

Scale:NTS @ A3




2 Existing Style W2

Scale:NTS @ A3

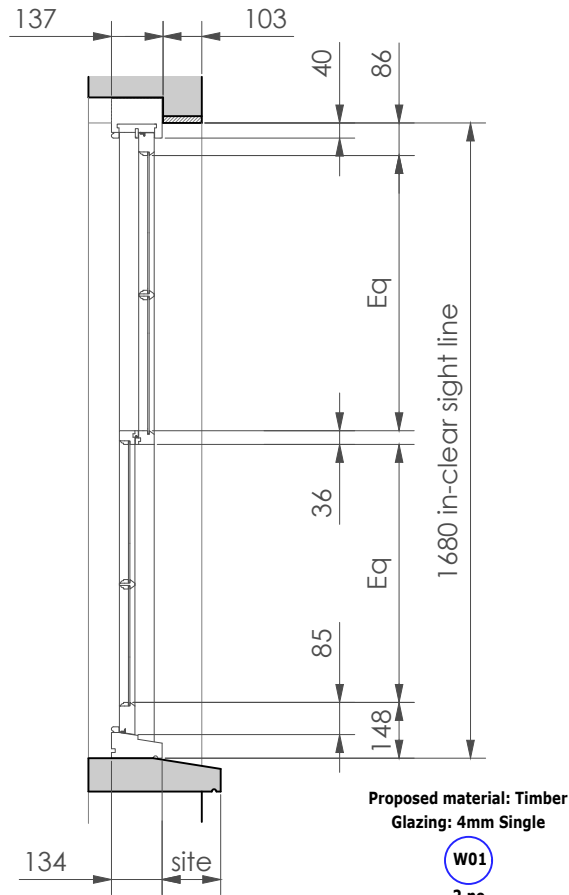


3 W1 Proposed Section

Scale:1:20 @ A3

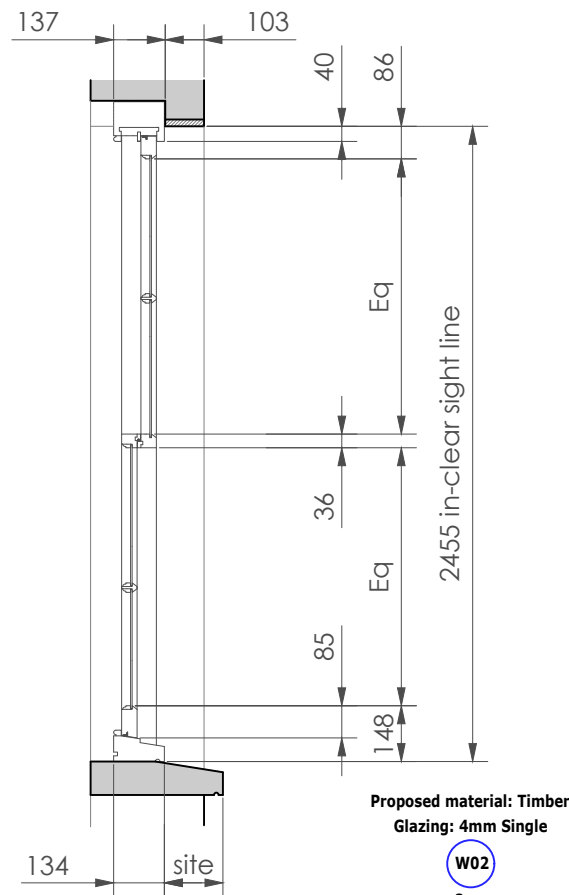


4 W2 Proposed Section

Scale:1:20 @ A3

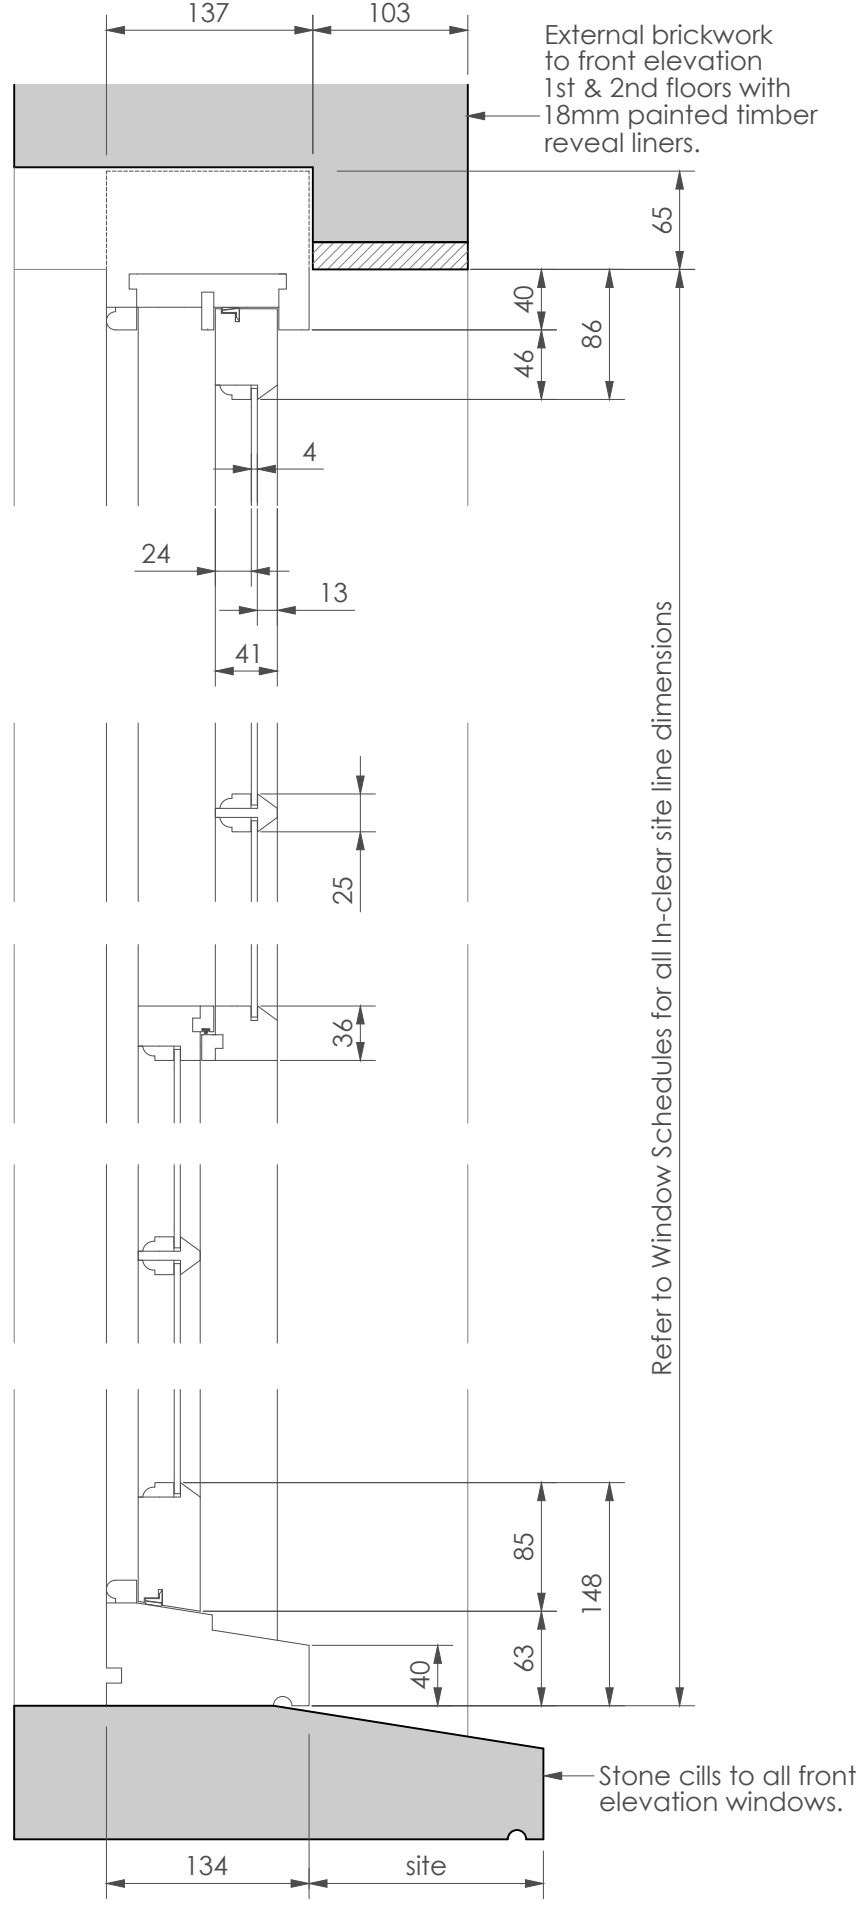


5 Typical Window Profile Sizes

Scale:1:5 @ A3

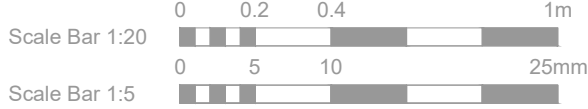

Rev	Description	By	QA	DD.MM.YY
P3	LPA feedback requirements	TVS	AJ	22.04.2025
P2	W10/W12/FED Tweak	MO	AJ	28.01.2025
P1	Planning	MO	AW	10.01.2025

© This drawing and any design hereon is the copyright of Potter Raper and must not be reproduced without their written consent. All drawings remain the property of Potter Raper. Figured dimension only to be taken from this drawing. All dimensions to be checked on site. Please inform Potter Raper immediately of any discrepancies before work proceeds.

Client	Wates
Project Name	Capital Works 2025
Project Location	47 King's Cross Rd, London WC1X 9QE
Sheet Name	Proposed Window Section Details Front Elevation 1st & 2nd Floors Vertical Sections
Project Status	Planning
Drawing Nr.	11085-PR-KC_47-ZZ-DR-A-PL301
Scale	1:20 & 1:5 @ A3
 Duncan House 1A Burnhill Road Beckenham Kent BR3 3LA Tel: 020 8658 3538	