





1 Existing Style W1  
Scale:NTS @ A3





2 Existing Style W2  
Scale:NTS @ A3

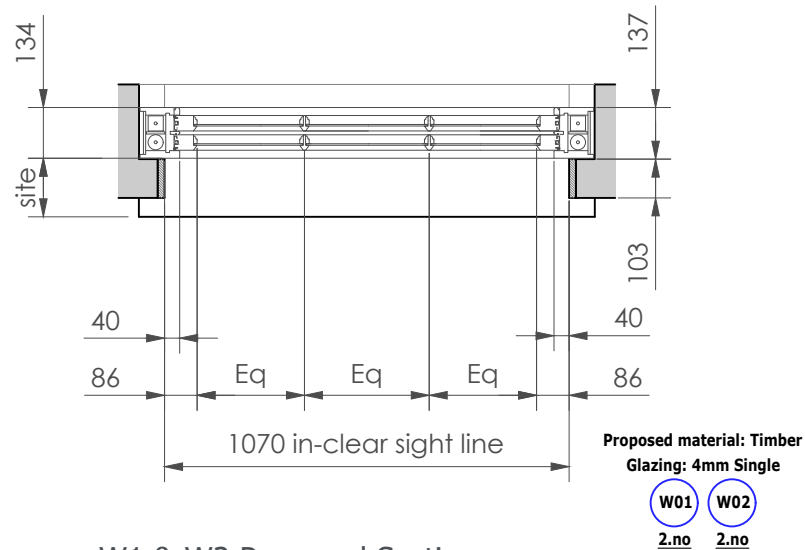

3 W1 & W2 Proposed Section  
Scale:1:20 @ A3

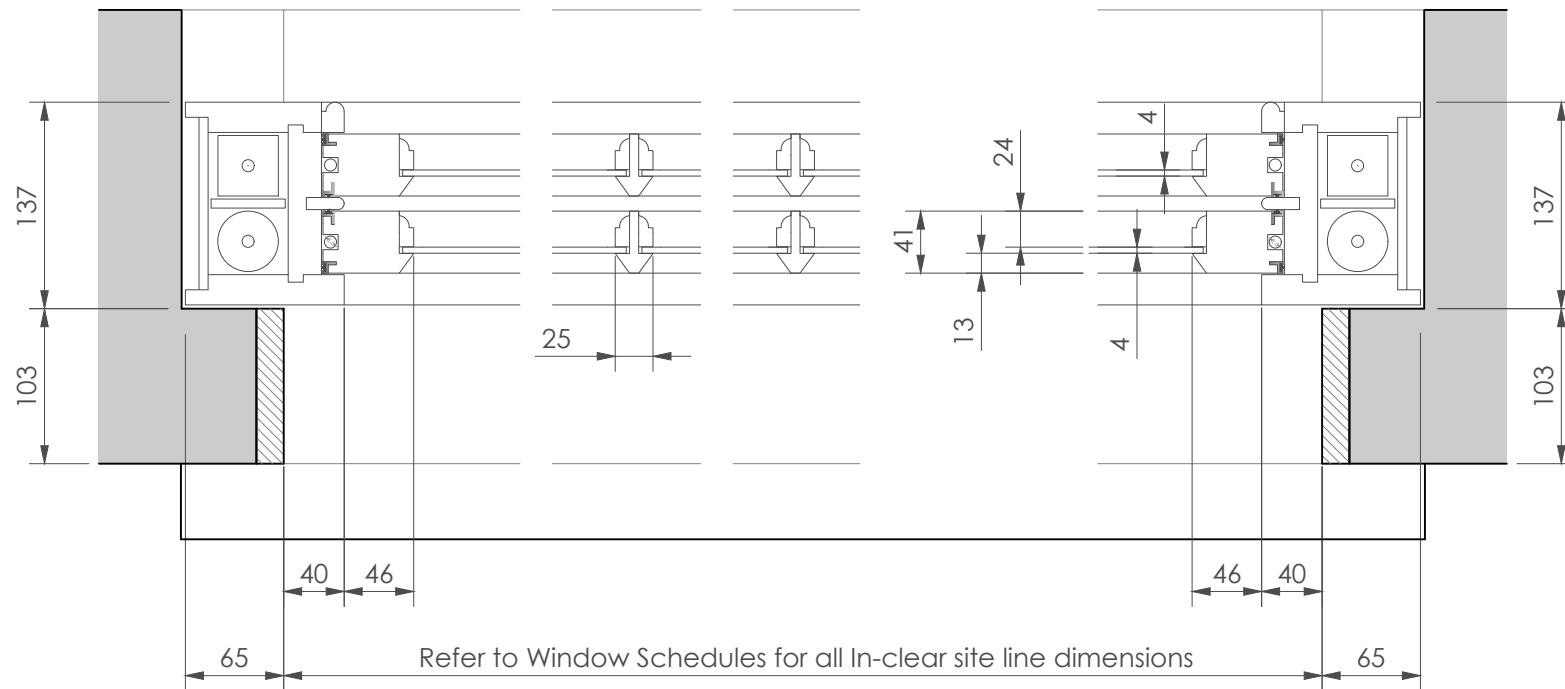


4 Typical Window Profile Sizes  
Scale:1:5 @ A3

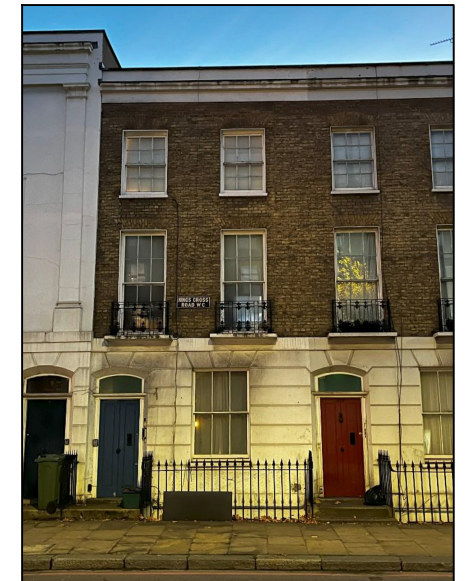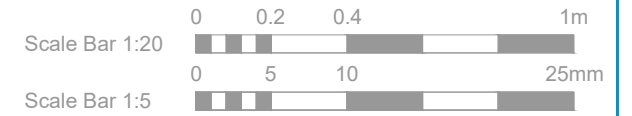

P1	Planning	TVS	AJ	22.04.2025
Rev	Description	By	QA	DD.MM.YY

© This drawing and any design hereon is the copyright of Potter Raper and must not be reproduced without their written consent. All drawings remain the property of Potter Raper. Figured dimension only to be taken from this drawing. All dimensions to be checked on site. Please inform Potter Raper immediately of any discrepancies before work proceeds.

Client	Wates
Project Name	Capital Works 2025
Project Location	47 King's Cross Rd, London WC1X 9QE
Sheet Name	Proposed Window Section Details Front Elevation 1st & 2nd Floors Horizontal Sections
Project Status	Planning
Drawing Nr.	11085-PR-KC_47-ZZ-DR-A-PL302
Scale	1:20 & 1:5 @ A3
 Duncan House 1A Burnhill Road Beckenham Kent BR3 3LA Tel: 020 8658 3538	