


1 Existing Style W3

Scale:NTS @ A3



2 Existing Style W4


Scale:NTS @ A3

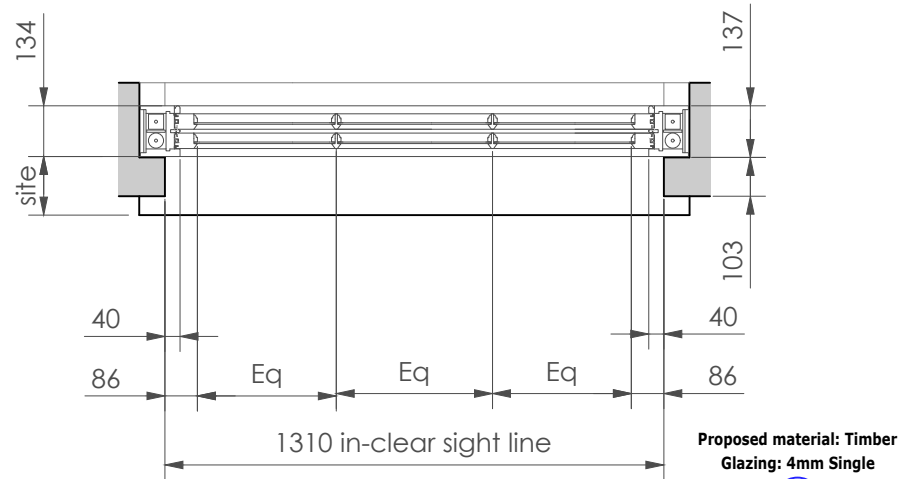

3 W3 Proposed Section

Scale:1:20 @ A3


W03
1.no

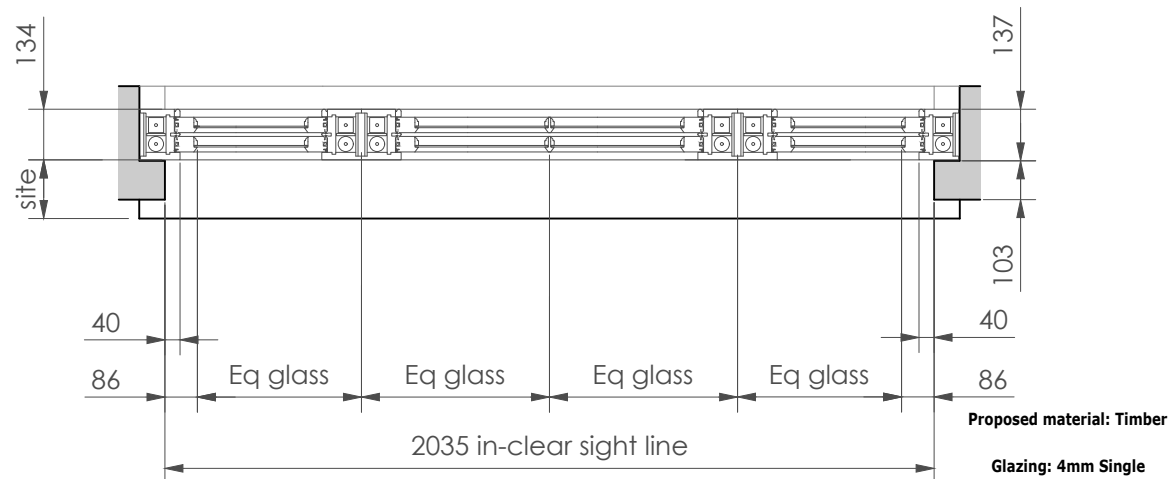

4 W4 Proposed Section


Scale:1:20 @ A3

W04
1.no

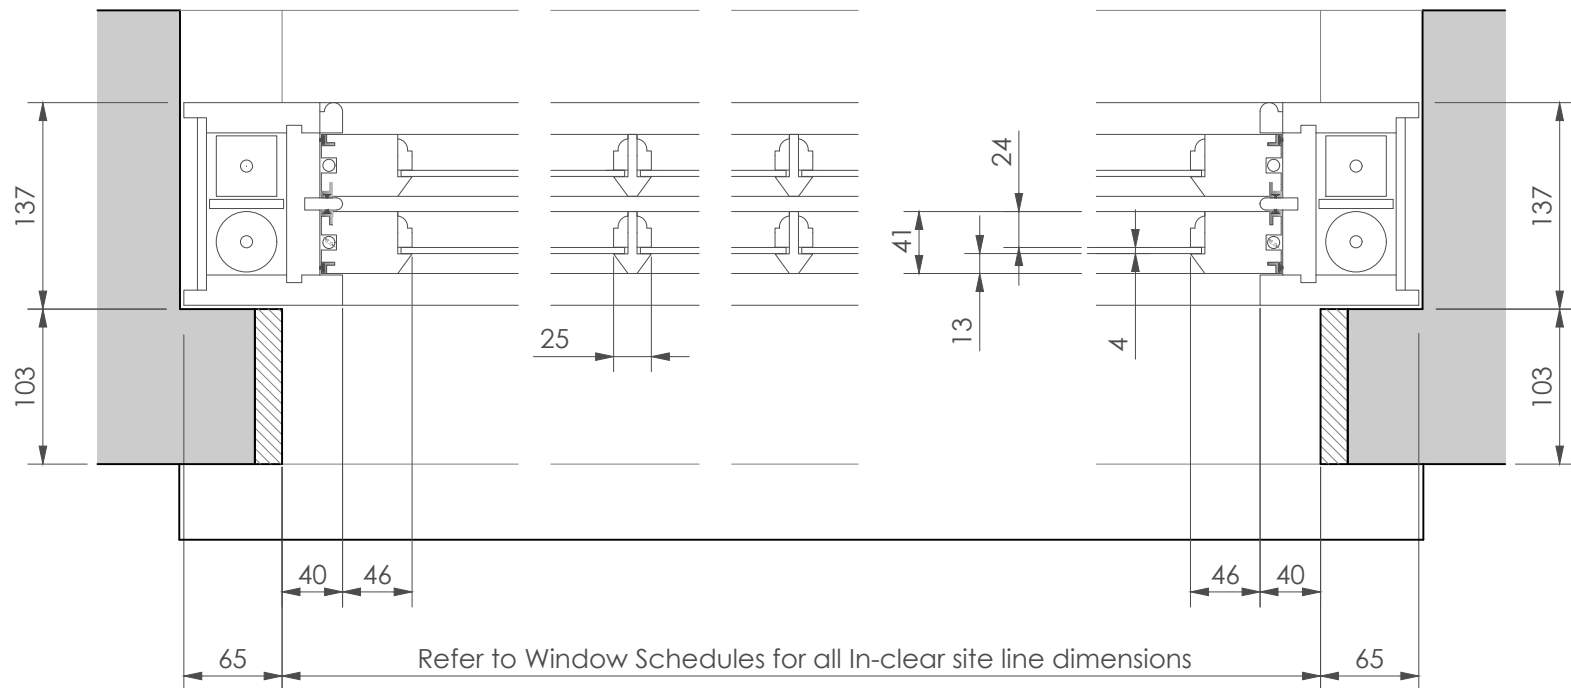

5 Typical Window Profile Sizes

Scale:1:5 @ A3

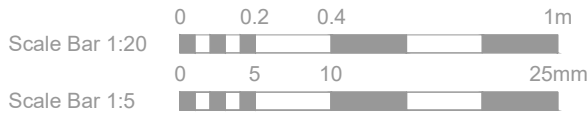

P1	Planning	TVS	AJ	22.04.2025
Rev	Description	By	QA	DD.MM.YY

© This drawing and any design hereon is the copyright of Potter Raper and must not be reproduced without their written consent. All drawings remain the property of Potter Raper. Figured dimension only to be taken from this drawing. All dimensions to be checked on site. Please inform Potter Raper immediately of any discrepancies before work proceeds.

Client
Wates

Project Name
Capital Works 2025

Project Location
47 King's Cross Rd,
London WC1X 9QE

Sheet Name
Proposed Window Section Details
Front Elevation Ground Floor &
Basement Horizontal Sections

Project Status
Planning

Drawing Nr.
11085-PR-KC_47-ZZ-DR-A-PL304

Scale
1:20 & 1:5 @ A3



Duncan House
1A Burnhill Road
Beckenham
Kent
BR3 3LA
Tel: 020 8658 3538