





1 Typical Rear Window Style
Scale: NTS @ A3




2 Rear Basement Window Style
Scale: NTS @ A3

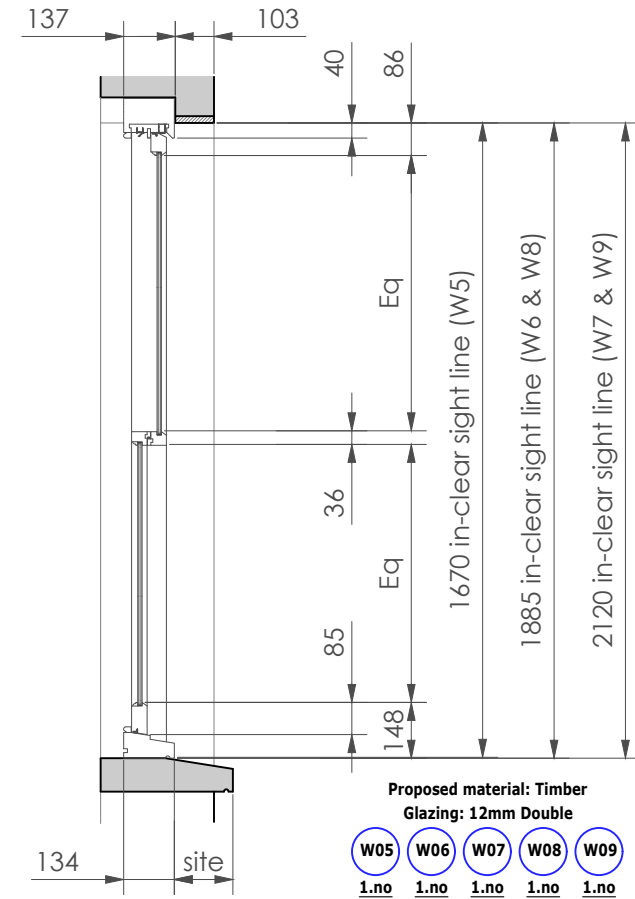



3 Typical Rear Proposed Section
Scale: 1:20 @ A3

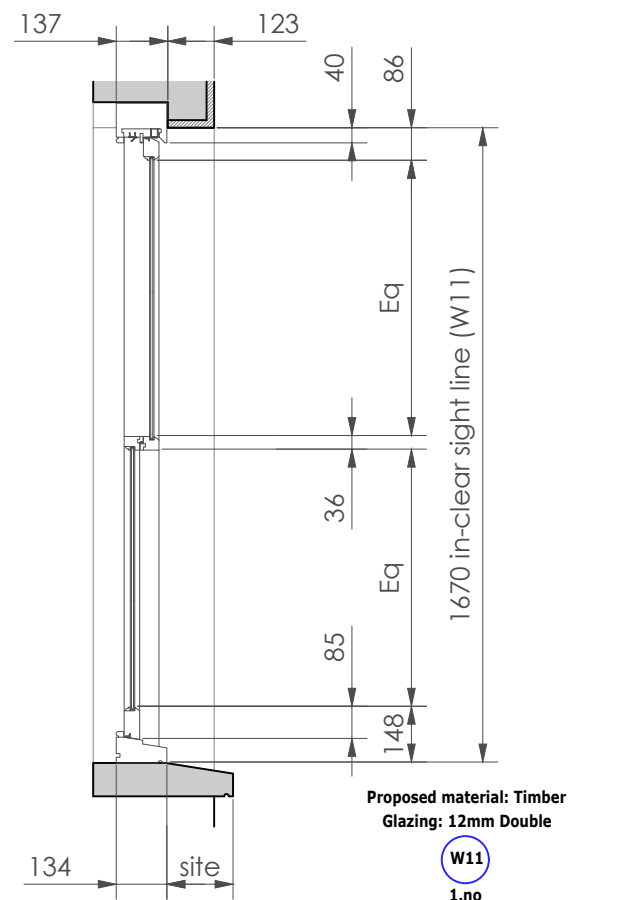

4 Rear Basement Proposed Section
Scale: 1:20 @ A3

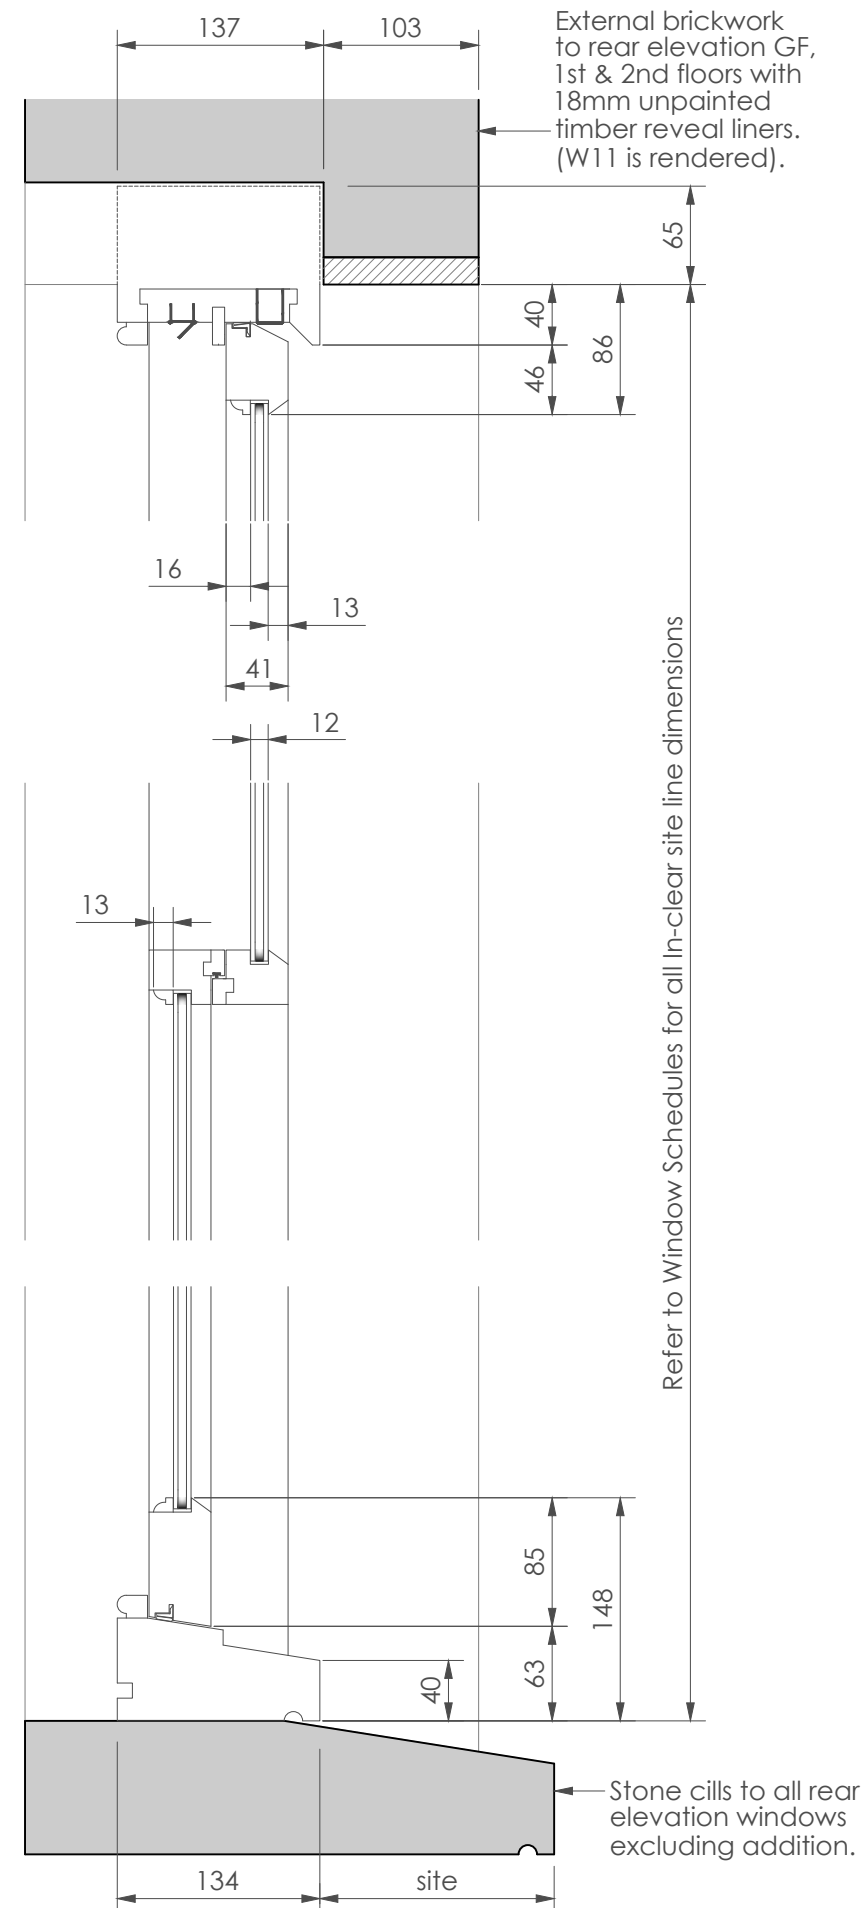

5 Typical Window Profile Sizes
Scale: 1:5 @ A3

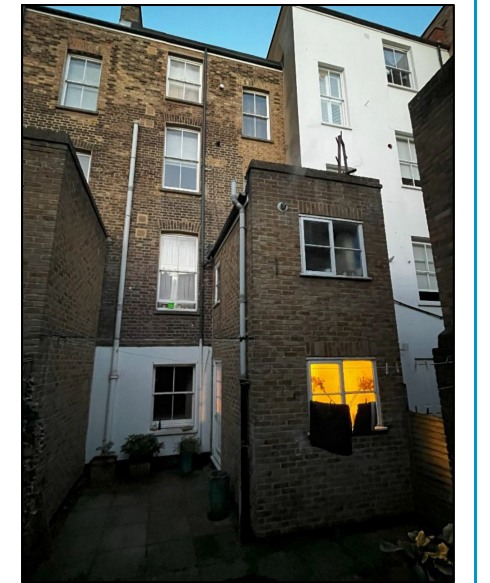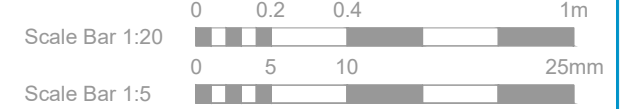

P1	Planning	TVS	AJ	22.04.2025
Rev	Description	By	QA	DD.MM.YY

© This drawing and any design hereon is the copyright of Potter Raper and must not be reproduced without their written consent. All drawings remain the property of Potter Raper. Figured dimension only to be taken from this drawing. All dimensions to be checked on site. Please inform Potter Raper immediately of any discrepancies before work proceeds.

Client
Wates

Project Name
Capital Works 2025

Project Location
47 King's Cross Rd,
London WC1X 9QE

Sheet Name
Proposed Window Section Details
Rear Elevation All Floors
Vertical Sections

Project Status
Planning

Drawing Nr.
11085-PR-KC_47-ZZ-DR-A-PL305

Scale
1:20 & 1:5 @ A3



Duncan House
1A Burnhill Road
Beckenham
Kent
BR3 3LA
Tel: 020 8658 3538