

PROJECT ADDRESS:

161 ARLINGTON ROAD
LONDON
NW1 7ET

DRAWING REF:

001B-026

DRAWING NAME:

PROPOSED
TYPICAL
WINDOW
DETAILS

DRAWING INFO:


DATE 05.03.2025
PAGE SIZE A3
SCALE 1:50 & 1:10
REV A

REVISION INFO:


05.03.2025
Rev.- Issued for Information
30.04.2025
Rev.A Issued for Planning




PART-REAR ELEVATION 1:50

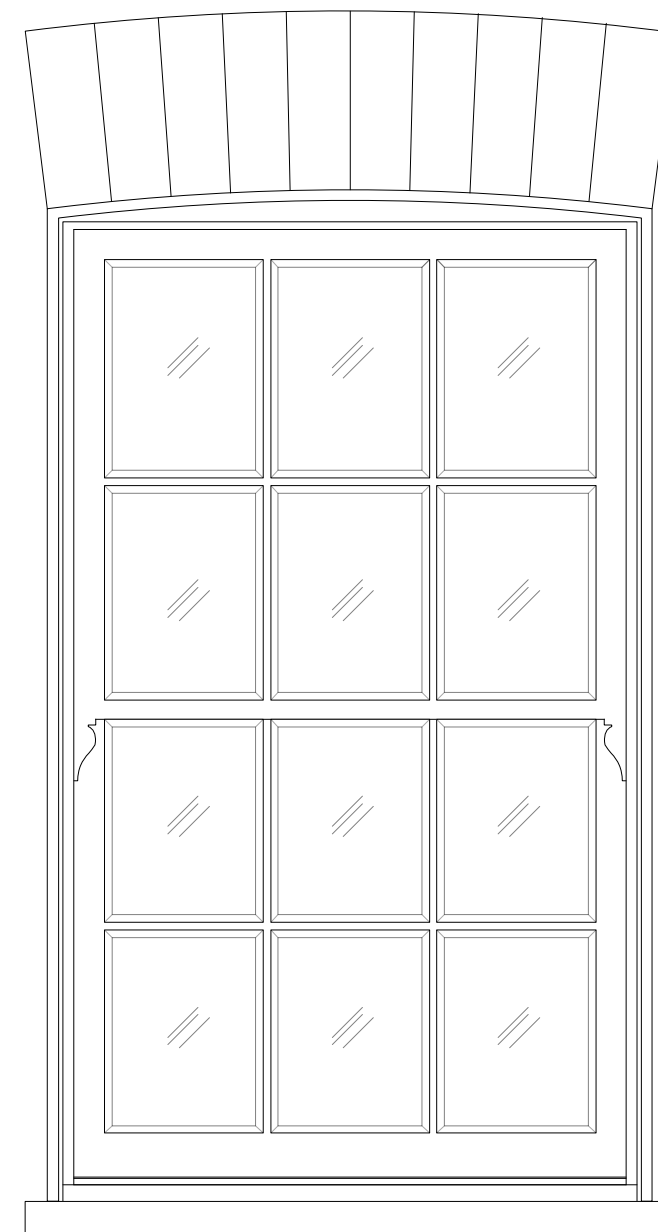

ELEVATION

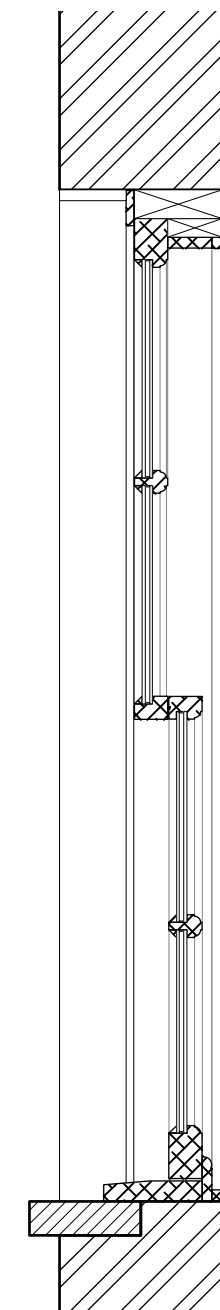

SECTION

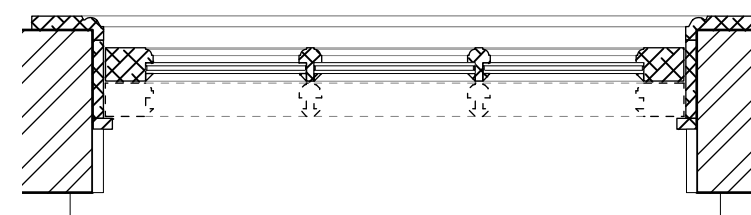

PLAN SECTION

TYPICAL WINDOW DETAILS 1:10

NB: NON-VISIBLE PARTS OF THE WINDOWS ARE ASSUMED AND SHOWN INDICATIVE ONLY. OUTSIDE/VISIBLE DIMENSIONS TAKEN ON MEASURED SURVEY BY STUDIO 309 LTD. ALL ARE TO BE USED AS GUIDANCE ONLY AND TO BE CONFIRMED BY SITE MEASURED SURVEY BY CONTRACTORS / MANUFACTURERS / INSTALLERS.

E: info@studio309.co.uk

Studio 309 Ltd is a company registered in England and Wales (Company no. 15747917).

Registered Office Address: First Floor Office, 3 Hornton Place, London, W8 4LZ

This drawing is distributed under copyright and must not be reproduced or copied without the written permission of Studio 309 Ltd. All dimensions, areas, and levels are approximate and to be confirmed on site. This drawing is not to be used for the purpose of calculating areas for valuation.