




Existing Front Elevation

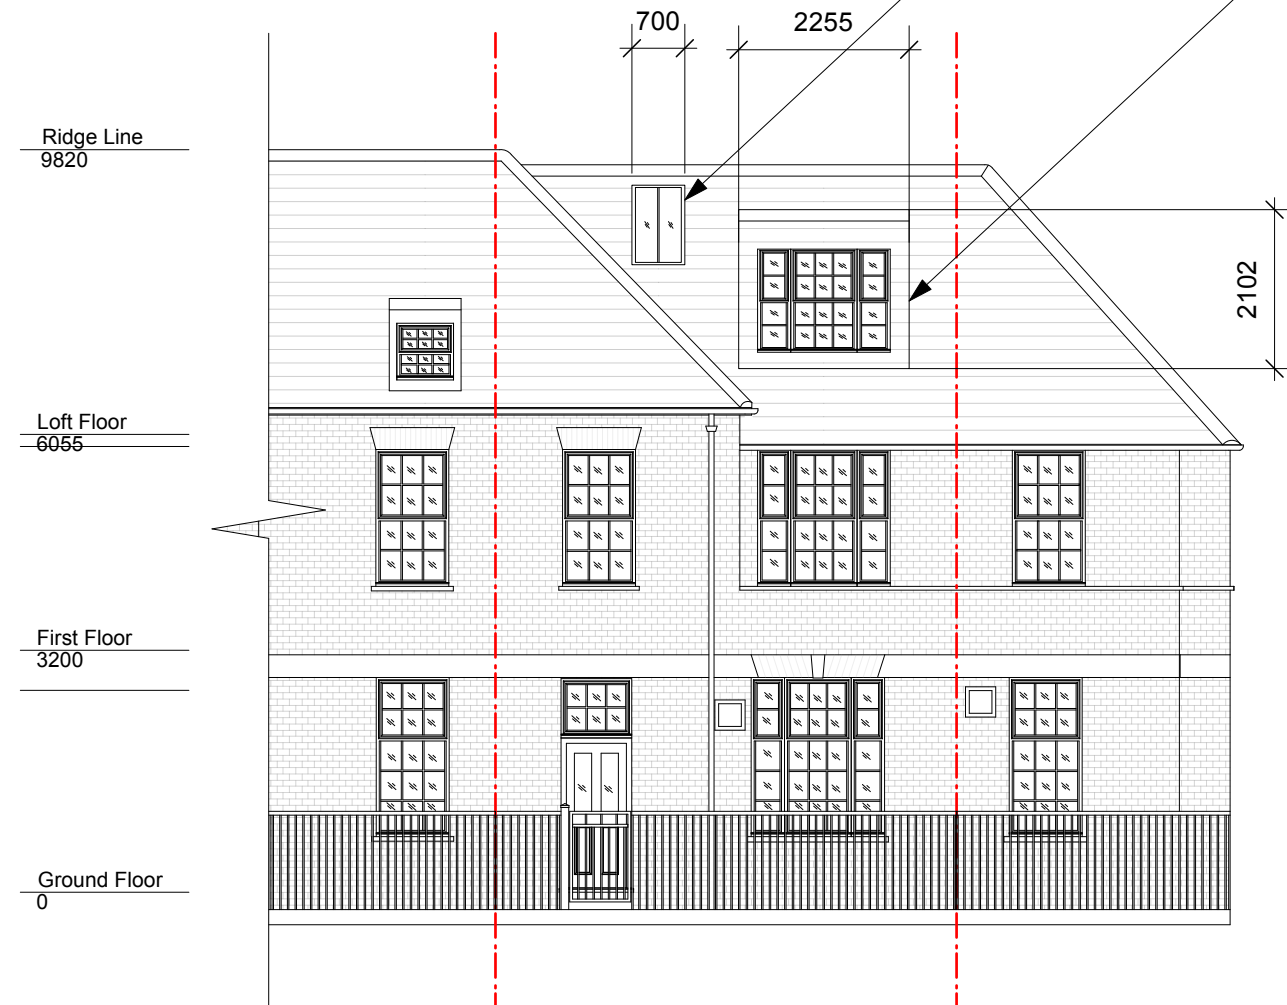

Proposed Front Elevation

New, low profile
conservation style
rooflight

New, flat roof dormer
extension with windows to
match the existing
windows

| | | | | |
|-----|------------|----------------|-----|-----|
| 00 | 26/02/2025 | Planning Issue | DS | HM |
| REV | DATE | COMMENT | DRW | CHK |



NOTES
These drawings are for planning purposes only. All
dimensions indicated are subject to alterations on
site. Confirm all dimensions prior to ordering
materials and commencing construction.

My-architect


Busworks,
39-41 North Road,
London
N7 9DP
T 02030388753 E harry.molyneux@my-architect.io

PROJECT
1 Raglan Street, London, NW5 3DB
DRAWING
Existing & Proposed Front Elevation
SCALE
1:100 @ A3
STATUS
Planning

| | |
|-------------------|------------|
| DRAWING No. | REVISION |
| 506/02/200 | P00 |



Existing Rear Elevation

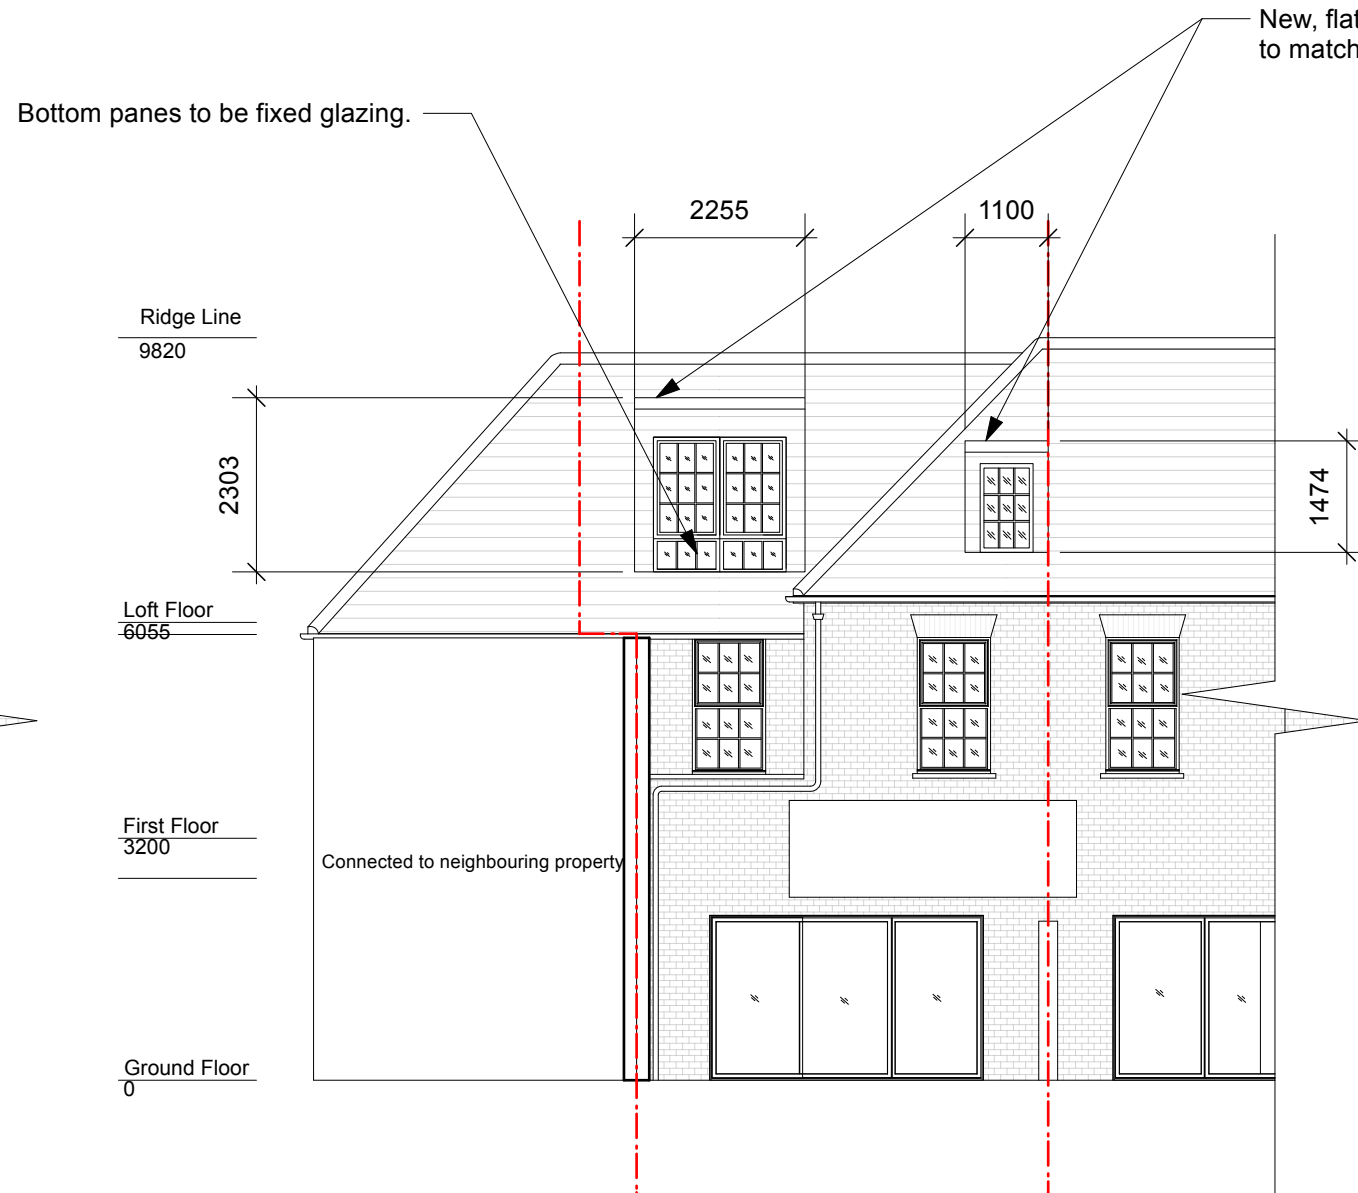

Proposed Rear Elevation

| 00 | 26/02/2025 | Planning Issue | DS | HM |
|-----|------------|----------------|-----|-----|
| REV | DATE | COMMENT | DRW | CHK |



NOTES
 These drawings are for planning purposes only. All dimensions indicated are subject to alterations on site. Confirm all dimensions prior to ordering materials and commencing construction.

My-architect

Busworks,
 39-41 North Road,
 London
 N7 9DP
 T 02030388753 E harry.molyneux@my-architect.io

PROJECT
 1 Raglan Street, London, NW5 3DB

DRAWING
 Existing & Proposed Rear Elevation

SCALE
 1:100 @ A3

STATUS
 Planning


DRAWING No. **506/02/201** REVISION **P00**

Ridge Line
9820

Loft Floor
6055

First Floor
3200

Ground Floor
0

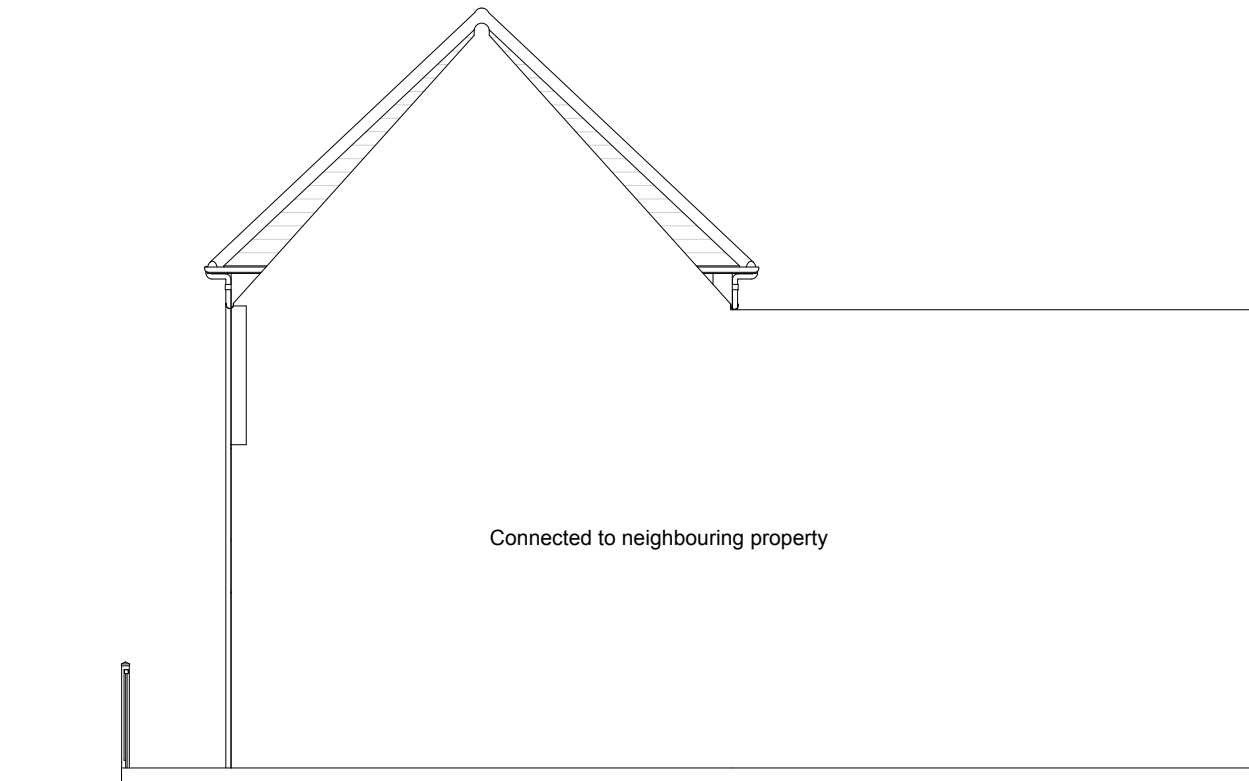


Existing Side Elevation

Ridge Line
9820

Loft Floor
6055


First Floor
3200

Ground Floor
0

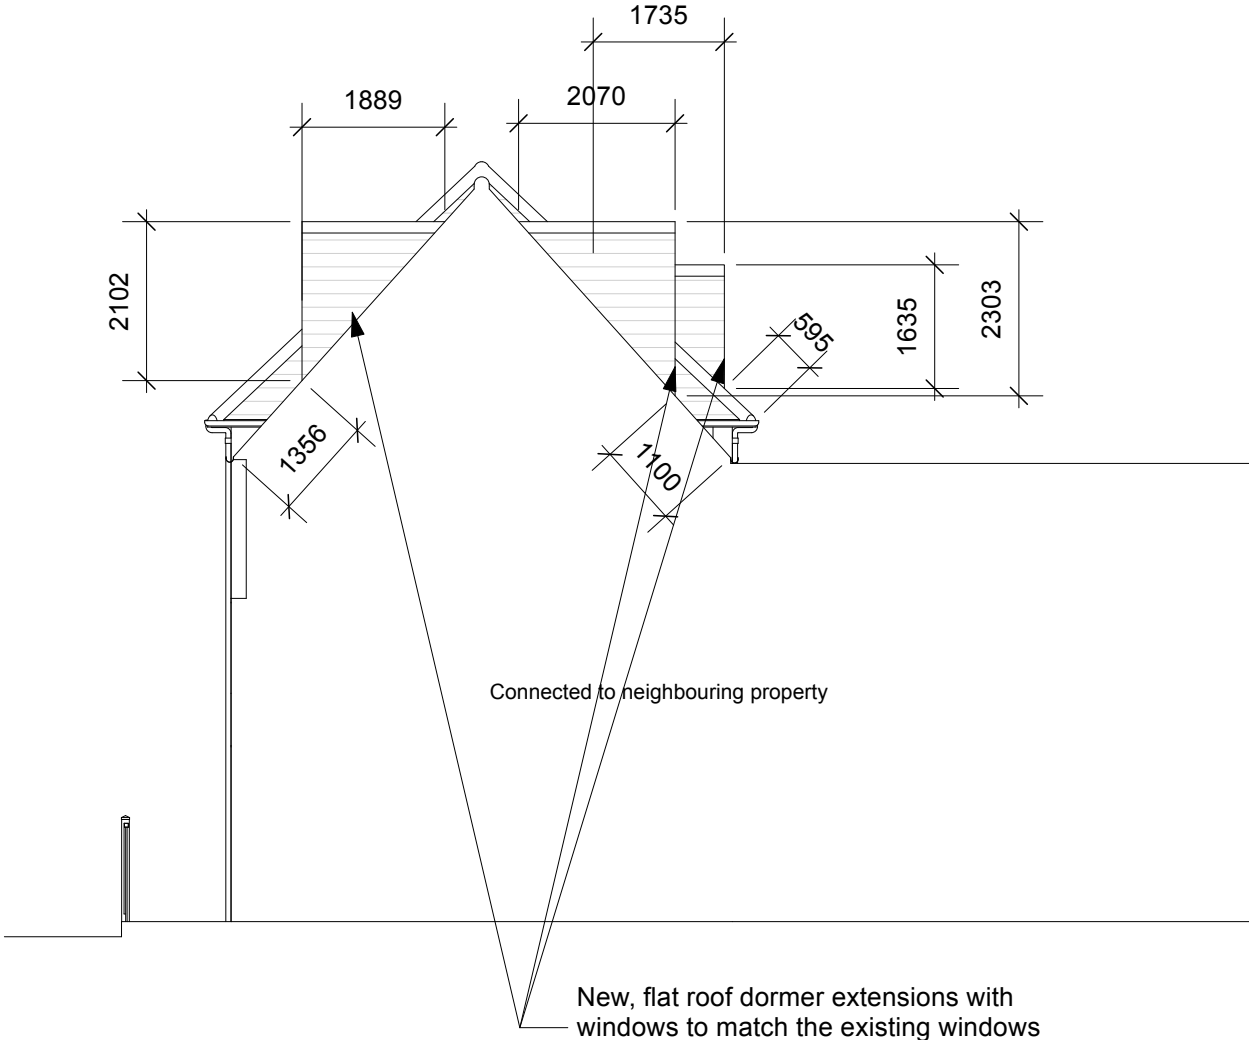

Proposed Side Elevation

| | | | | |
|-----|------------|----------------|-----|-----|
| 00 | 26/02/2025 | Planning Issue | DS | HM |
| REV | DATE | COMMENT | DRW | CHK |

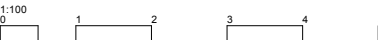

NOTES
These drawings are for planning purposes only. All dimensions indicated are subject to alterations on site. Confirm all dimensions prior to ordering materials and commencing construction.

My-architect

Busworks,
39-41 North Road,
London
N7 9DP
T 02030388753 E harry.molyneux@my-architect.io

PROJECT
1 Raglan Street, London, NW5 3DB
DRAWING
Existing & Proposed Side Elevation
SCALE
1:100 @ A3
STATUS
Planning

DRAWING No.
506/02/202
REVISION
P00



Existing Section AA



Proposed Section AA

| | | | | |
|-----|------------|----------------|-----|-----|
| 00 | 26/02/2025 | Planning Issue | DS | HM |
| REV | DATE | COMMENT | DRW | CHK |



NOTES
These drawings are for planning purposes only. All dimensions indicated are subject to alterations on site. Confirm all dimensions prior to ordering materials and commencing construction.

My-architect


Busworks,
39-41 North Road,
London
N7 9DP
T 02030388753 E harry.molyneux@my-architect.io

PROJECT
1 Raglan Street, London, NW5 3DB
DRAWING
Existing & Proposed Section AA
SCALE
1:100 @ A3
STATUS
Planning


DRAWING No.
506/02/203
REVISION
P00



Existing Section BB

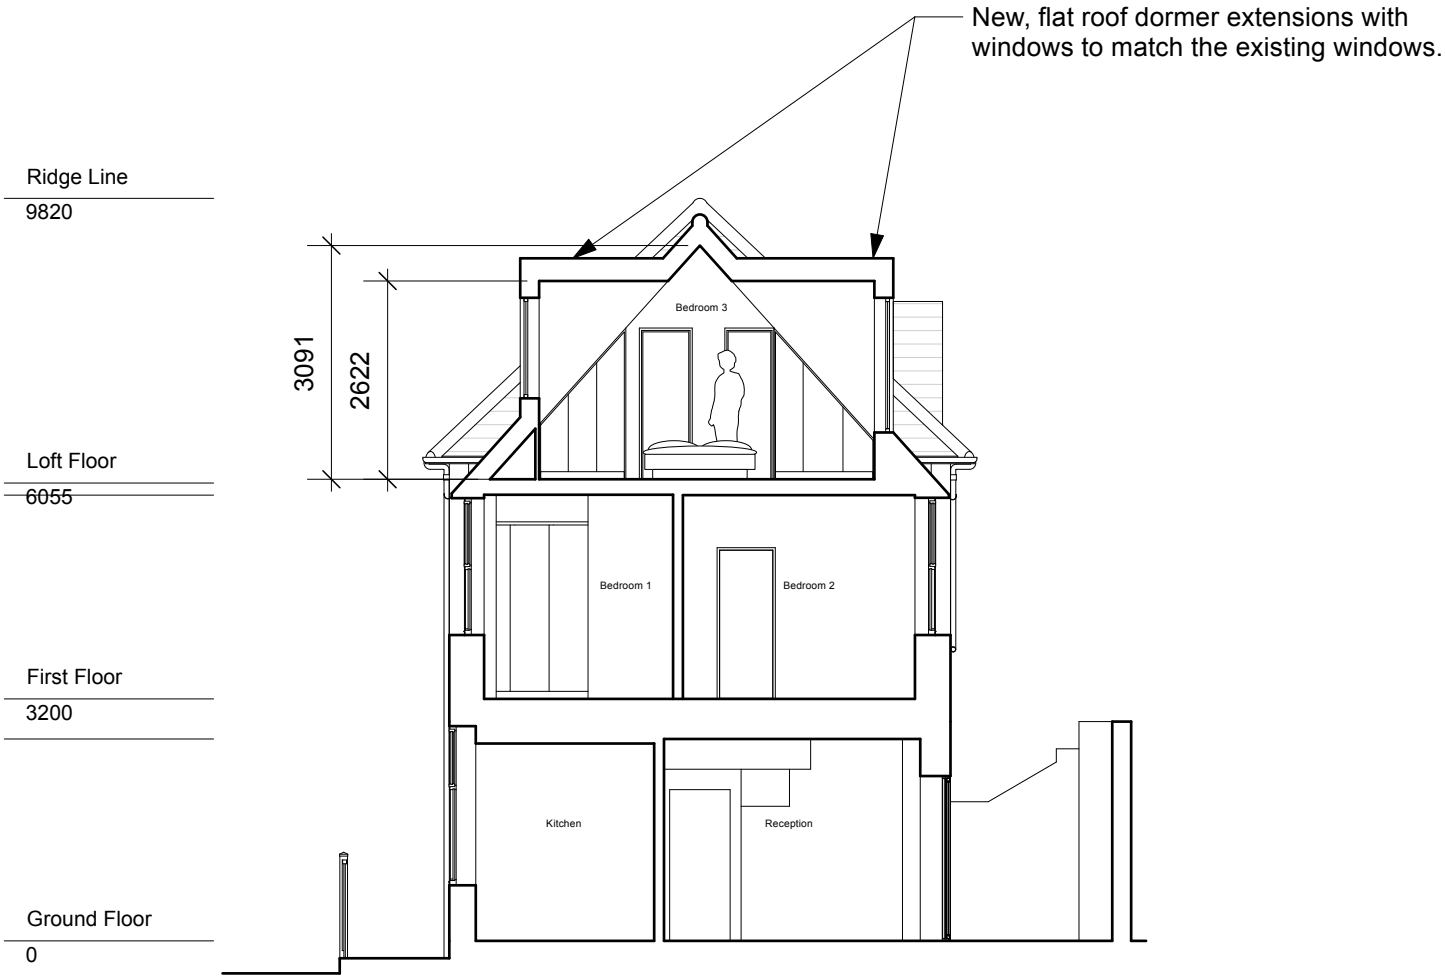

Proposed Section BB

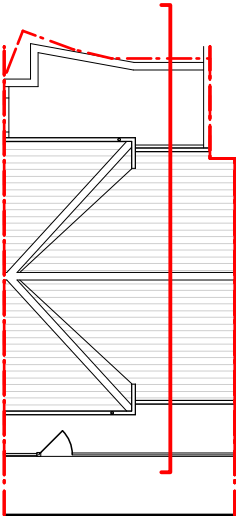

| | | | | |
|-----|------------|----------------|-----|-----|
| 00 | 26/02/2025 | Planning Issue | DS | HM |
| REV | DATE | COMMENT | DRW | CHK |




NOTES
These drawings are for planning purposes only. All dimensions indicated are subject to alterations on site. Confirm all dimensions prior to ordering materials and commencing construction.

My-architect


Busworks,
39-41 North Road,
London
N7 9DP
T 02030388753 E harry.molyneux@my-architect.io

PROJECT
1 Raglan Street, London, NW5 3DB
DRAWING
Existing & Proposed Section BB
SCALE
1:100 @ A3
STATUS
Planning


| | |
|-------------|----------|
| DRAWING No. | REVISION |
| 506/02/204 | P00 |

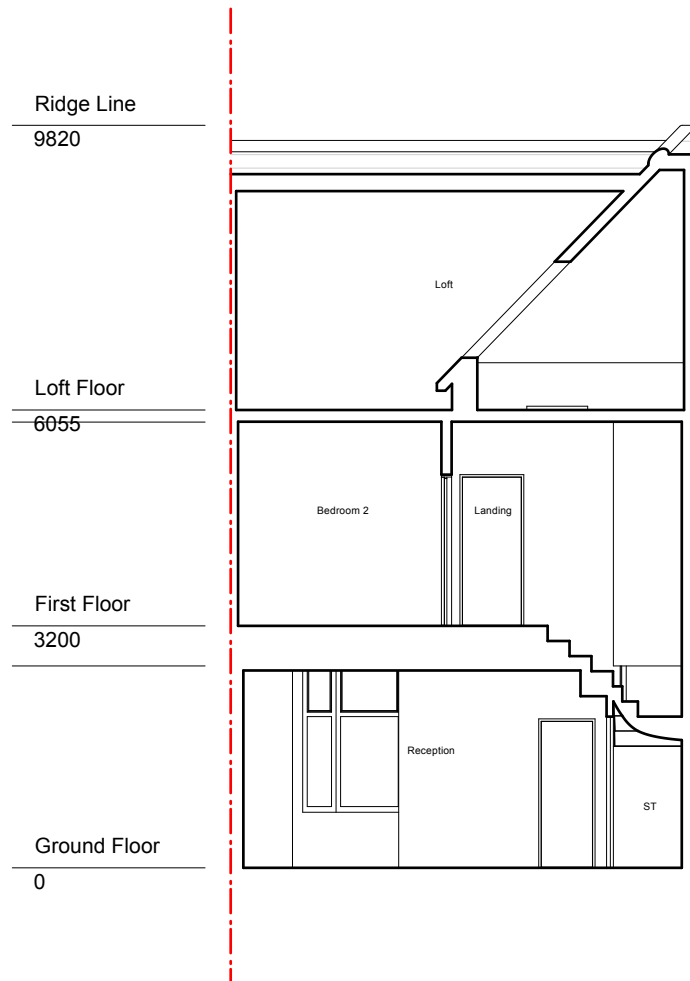

Existing Section CC

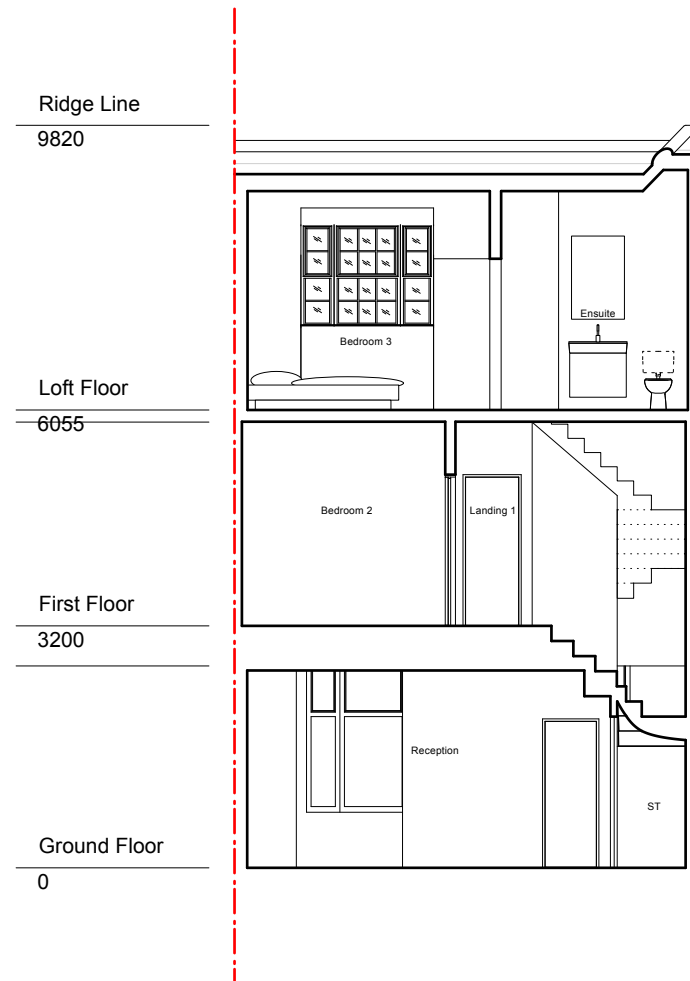

Proposed Section CC

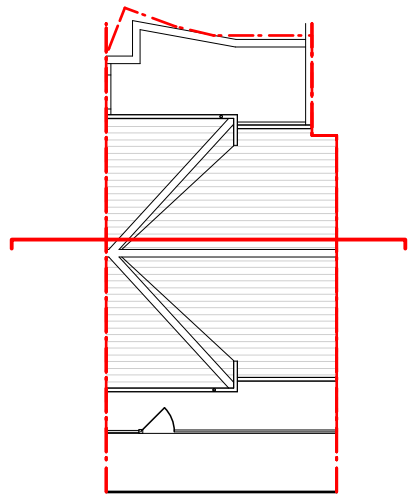

| | | | | |
|-----|------------|----------------|-----|-----|
| 00 | 26/02/2025 | Planning Issue | DS | HM |
| REV | DATE | COMMENT | DRW | CHK |




NOTES
These drawings are for planning purposes only. All dimensions indicated are subject to alterations on site. Confirm all dimensions prior to ordering materials and commencing construction.

My-architect


Busworks,
39-41 North Road,
London
N7 9DP
T 02030388753 E harry.molyneux@my-architect.io

PROJECT
1 Raglan Street, London, NW5 3DB
DRAWING
Existing & Proposed Section CC
SCALE
1:100 @ A3
STATUS
Planning

DRAWING No.
506/02/205
REVISION
P00

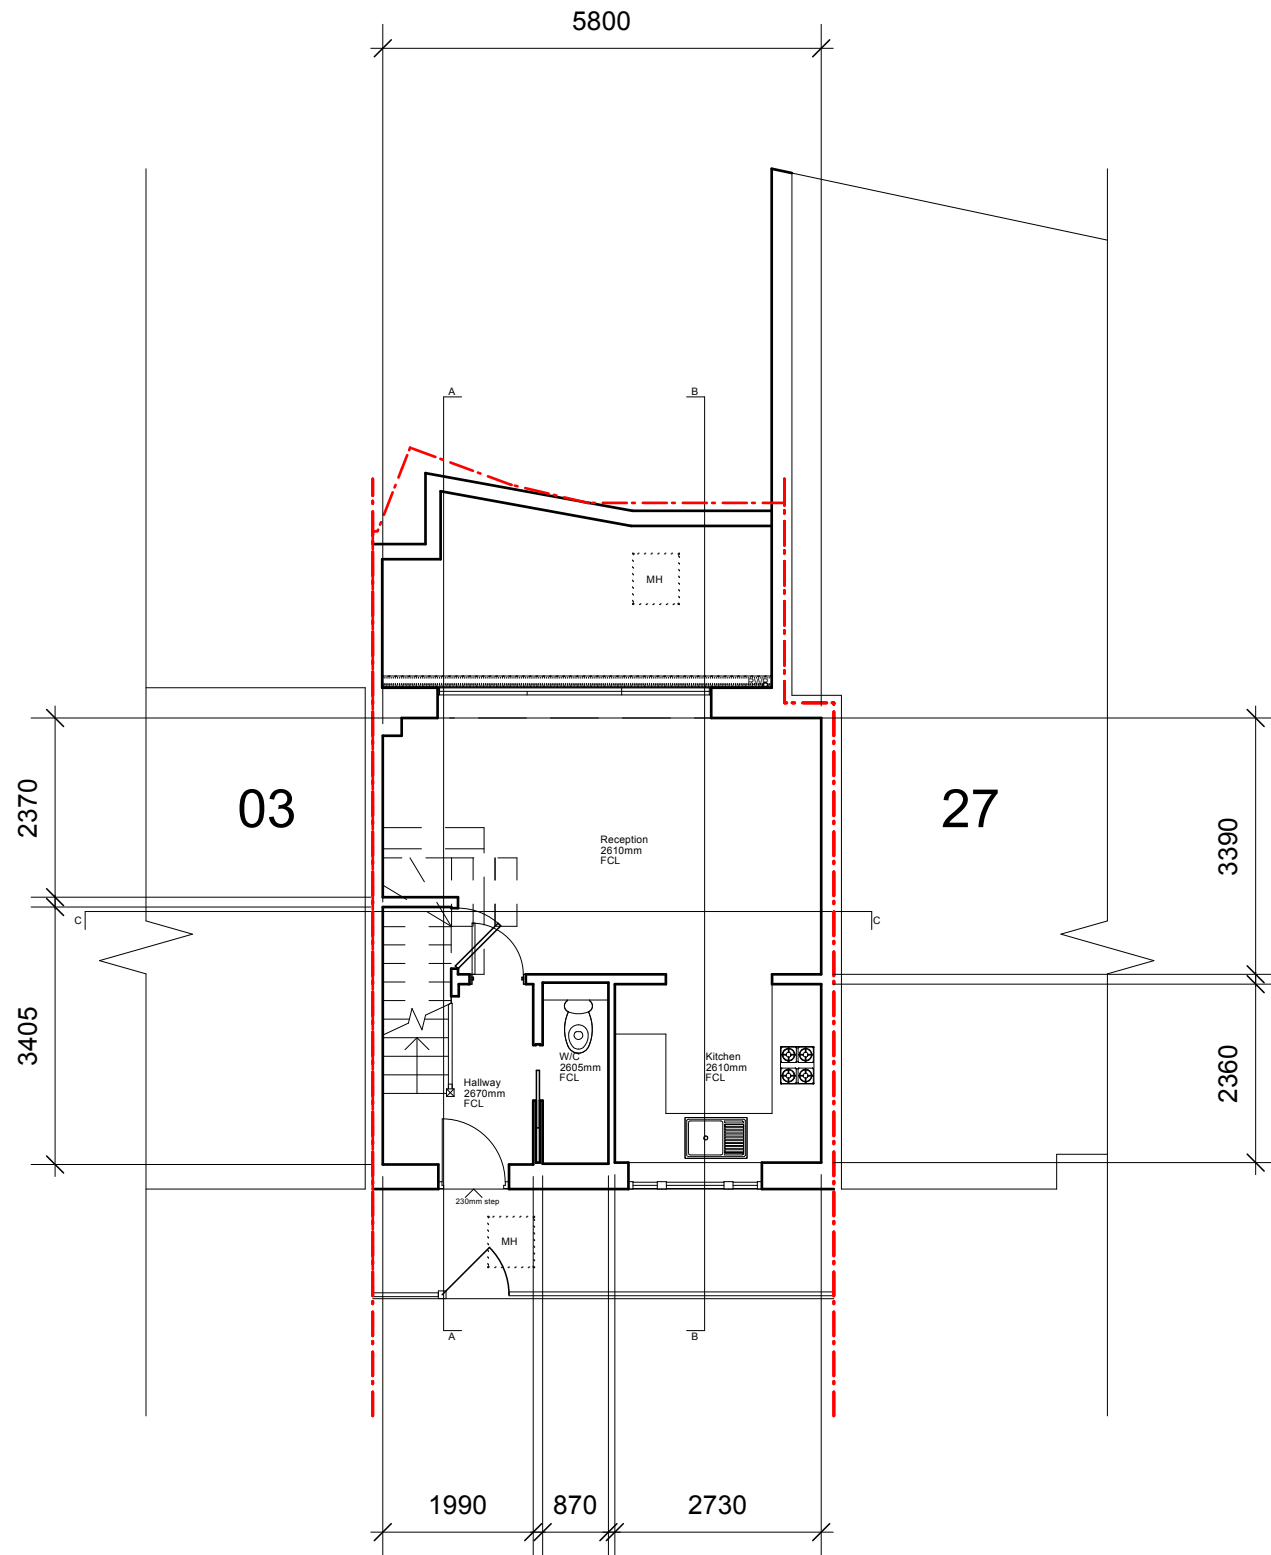

Existing Grund Floor Plan

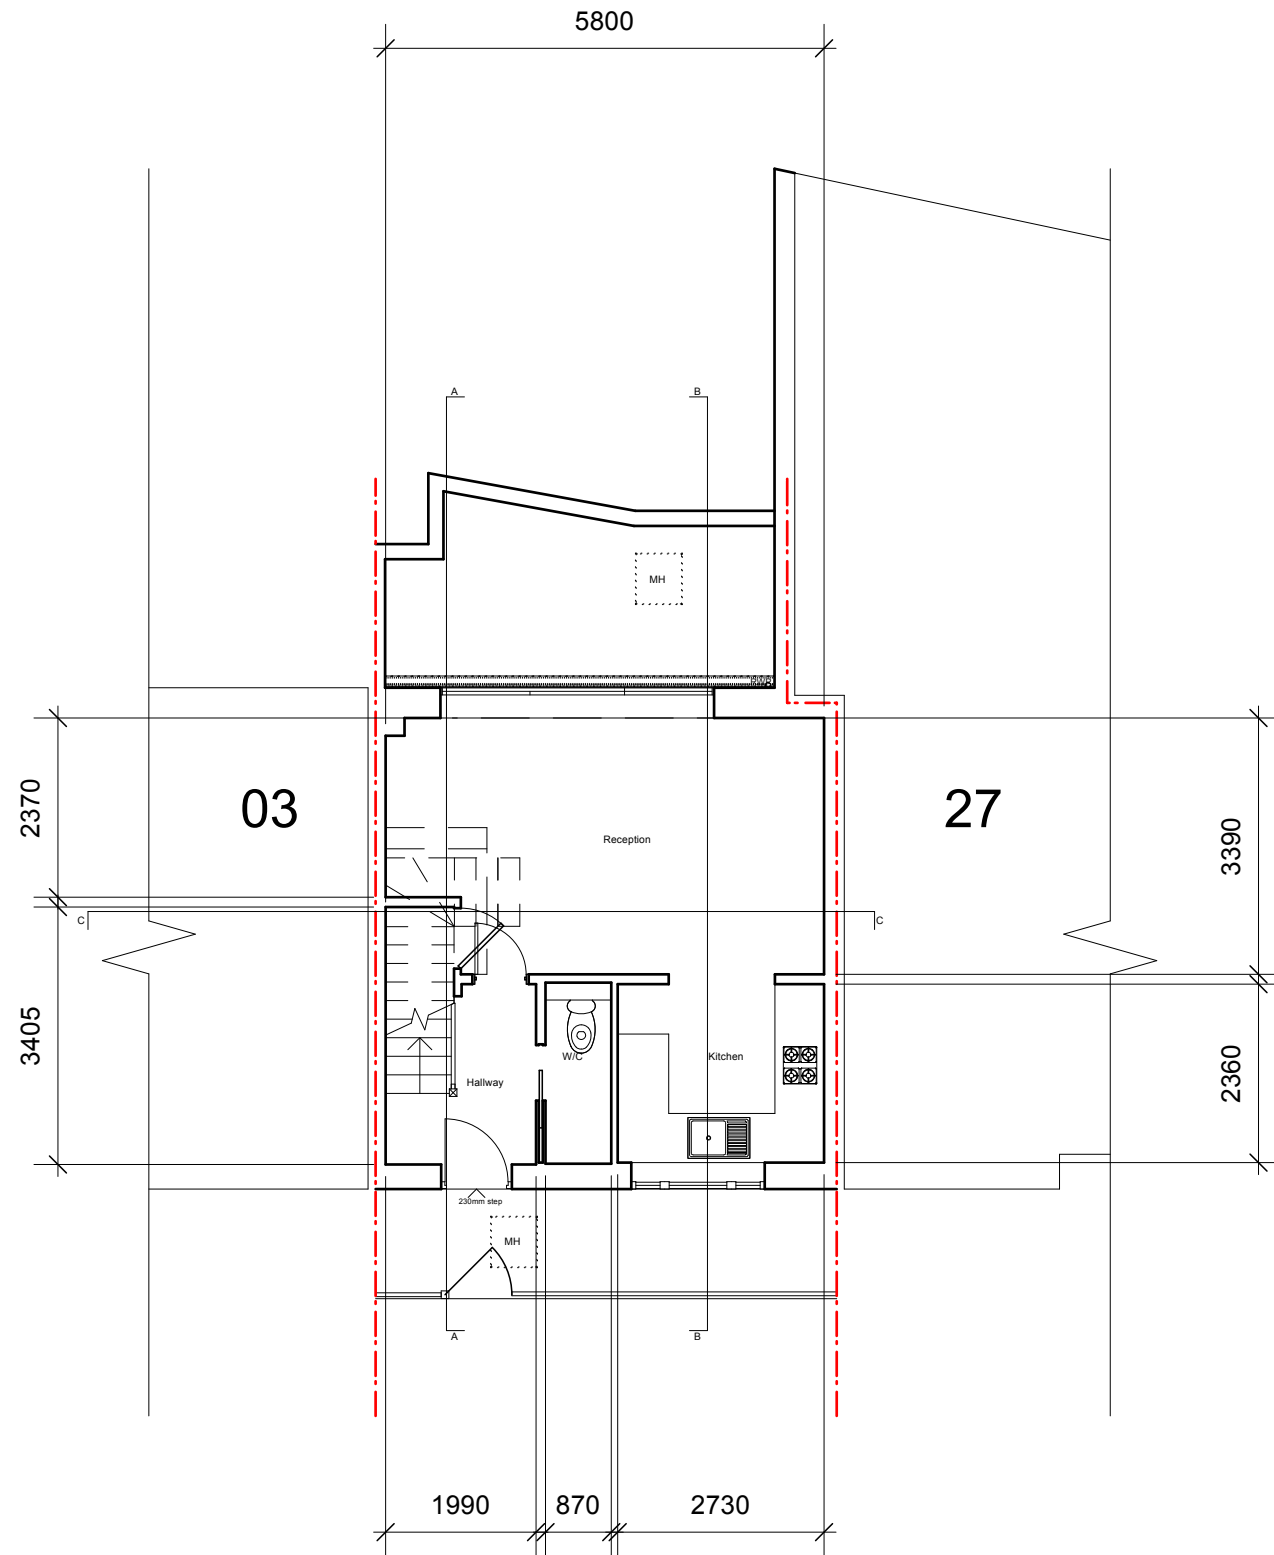

Proposed Ground Floor Plan

| | | | | |
|-----|------------|----------------|-----|-----|
| 00 | 26/02/2025 | Planning Issue | DS | HM |
| REV | DATE | COMMENT | DRW | CHK |




NOTES
These drawings are for planning purposes only. All dimensions indicated are subject to alterations on site. Confirm all dimensions prior to ordering materials and commencing construction.

My-architect


Busworks,
39-41 North Road,
London
N7 9DP
T 02030388753 E harry.molyneux@my-architect.io

PROJECT
1 Raglan Street, London, NW5 3DB
DRAWING
Existing & Proposed Ground Floor Plan
SCALE
1:100 @ A3
STATUS
Planning

DRAWING No.
506/02/400
REVISION
P00

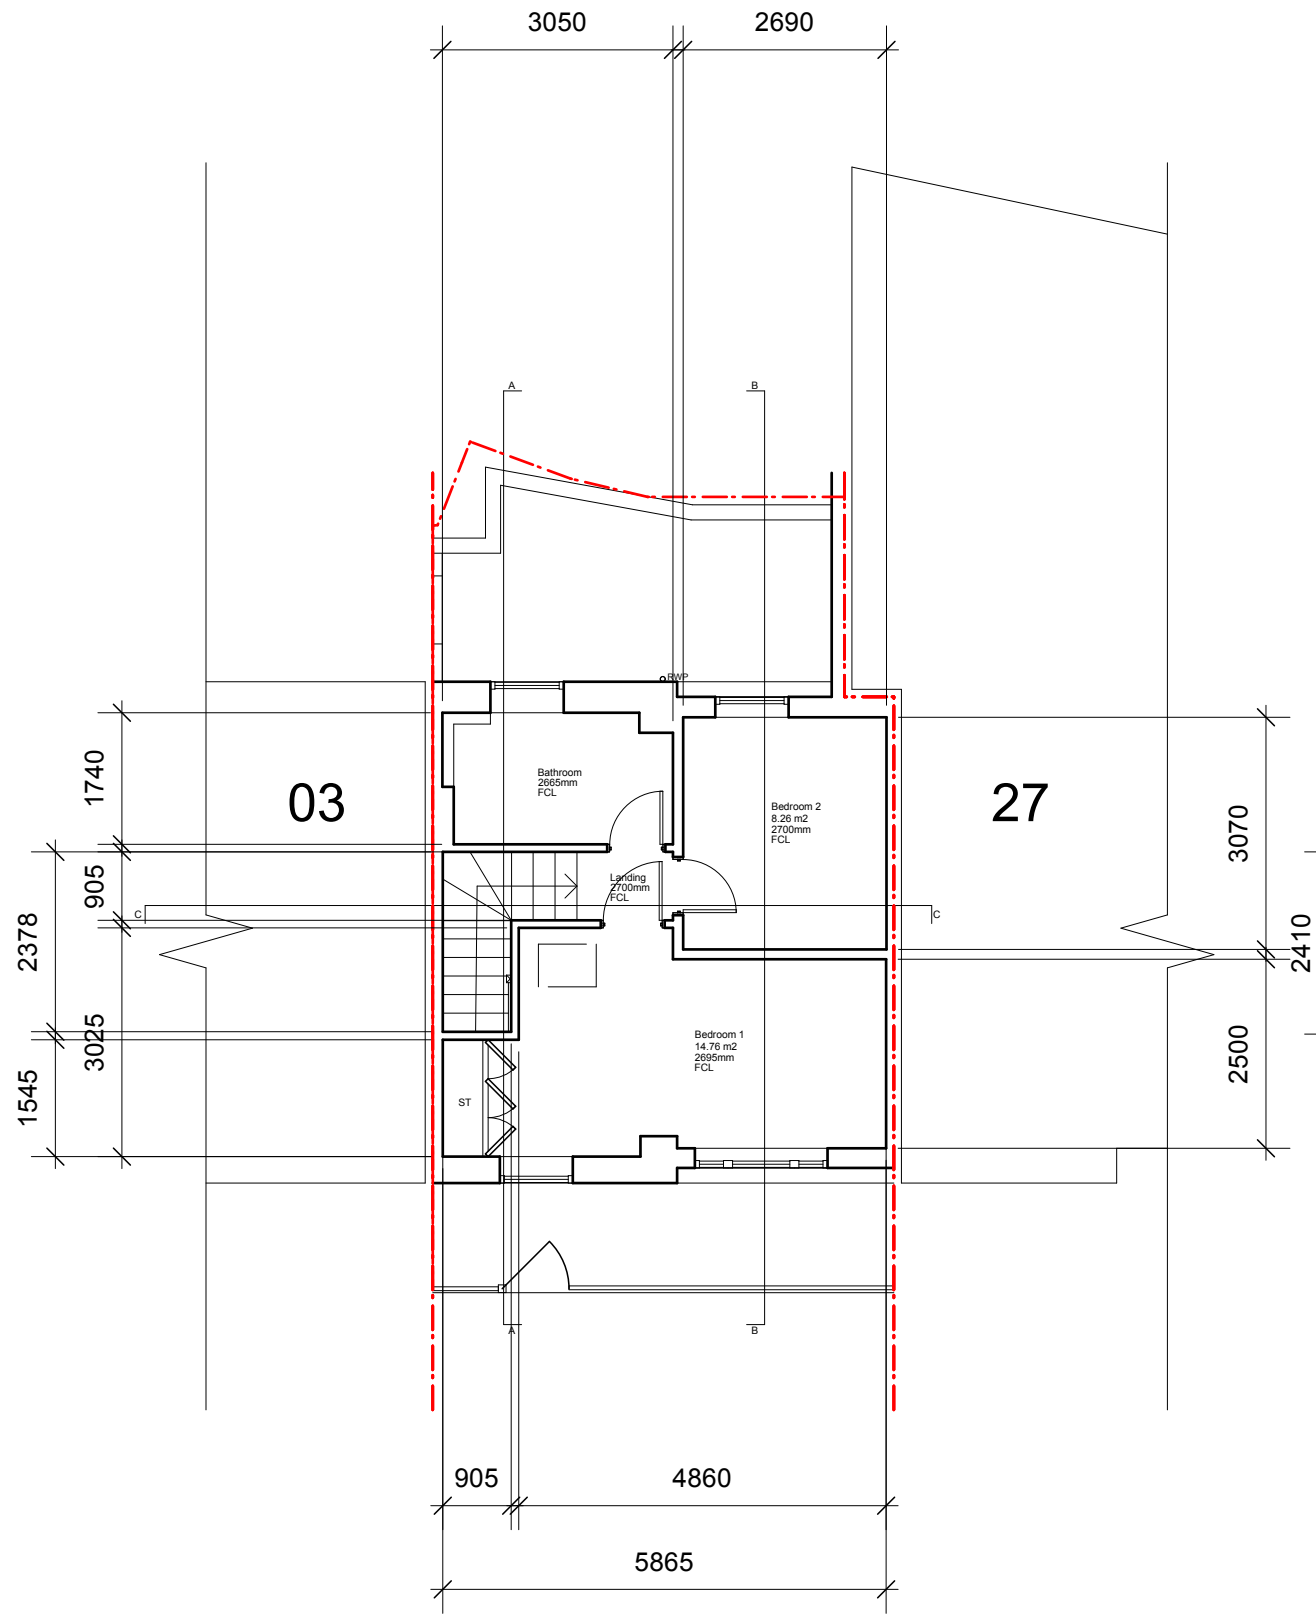

Existing First Floor Plan

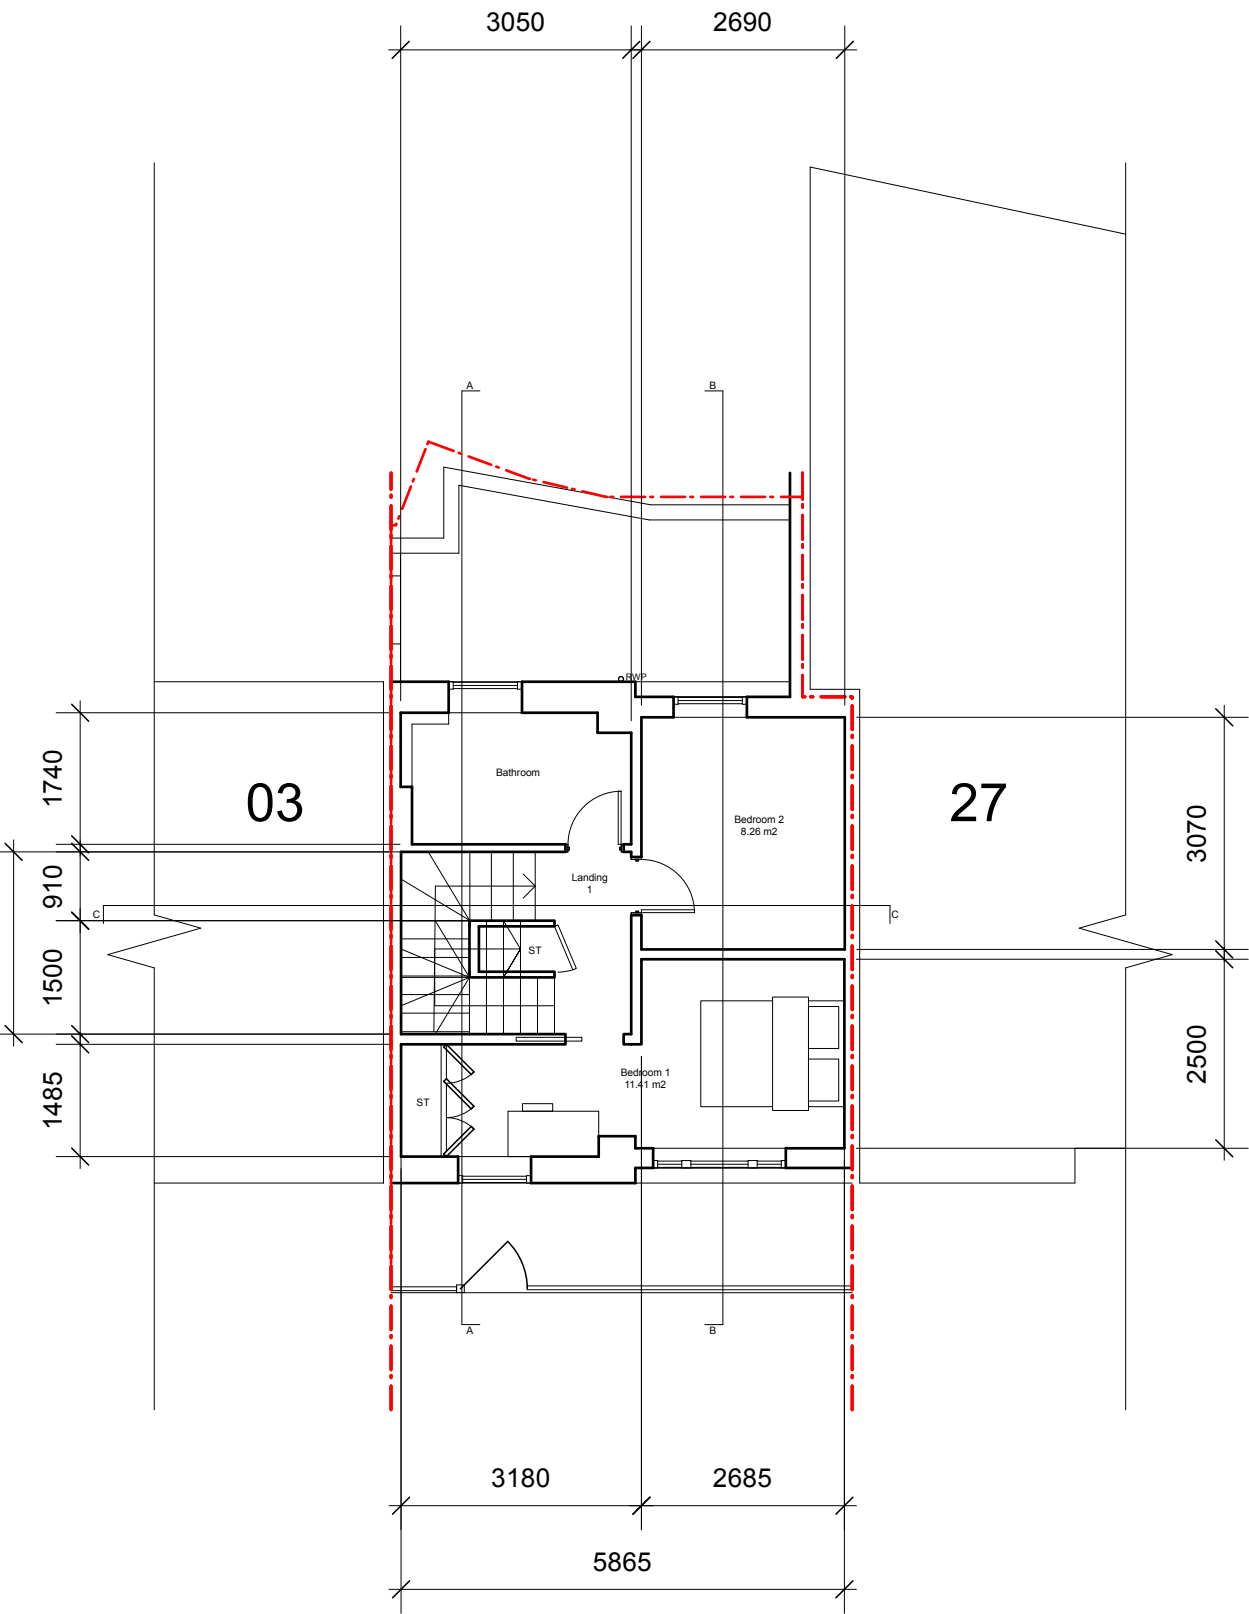

Proposed First Floor Plan

| | | | | |
|-----|------------|----------------|-----|-----|
| 00 | 26/02/2025 | Planning Issue | DS | HM |
| REV | DATE | COMMENT | DRW | CHK |




NOTES
These drawings are for planning purposes only. All dimensions indicated are subject to alterations on site. Confirm all dimensions prior to ordering materials and commencing construction.


My-architect

Busworks,
39-41 North Road,
London
N7 9DP
T 02030388753 E harry.molyneux@my-architect.io

PROJECT
1 Raglan Street, London, NW5 3DB
DRAWING
Existing & Proposed First Floor Plan
SCALE
1:100 @ A3
STATUS
Planning

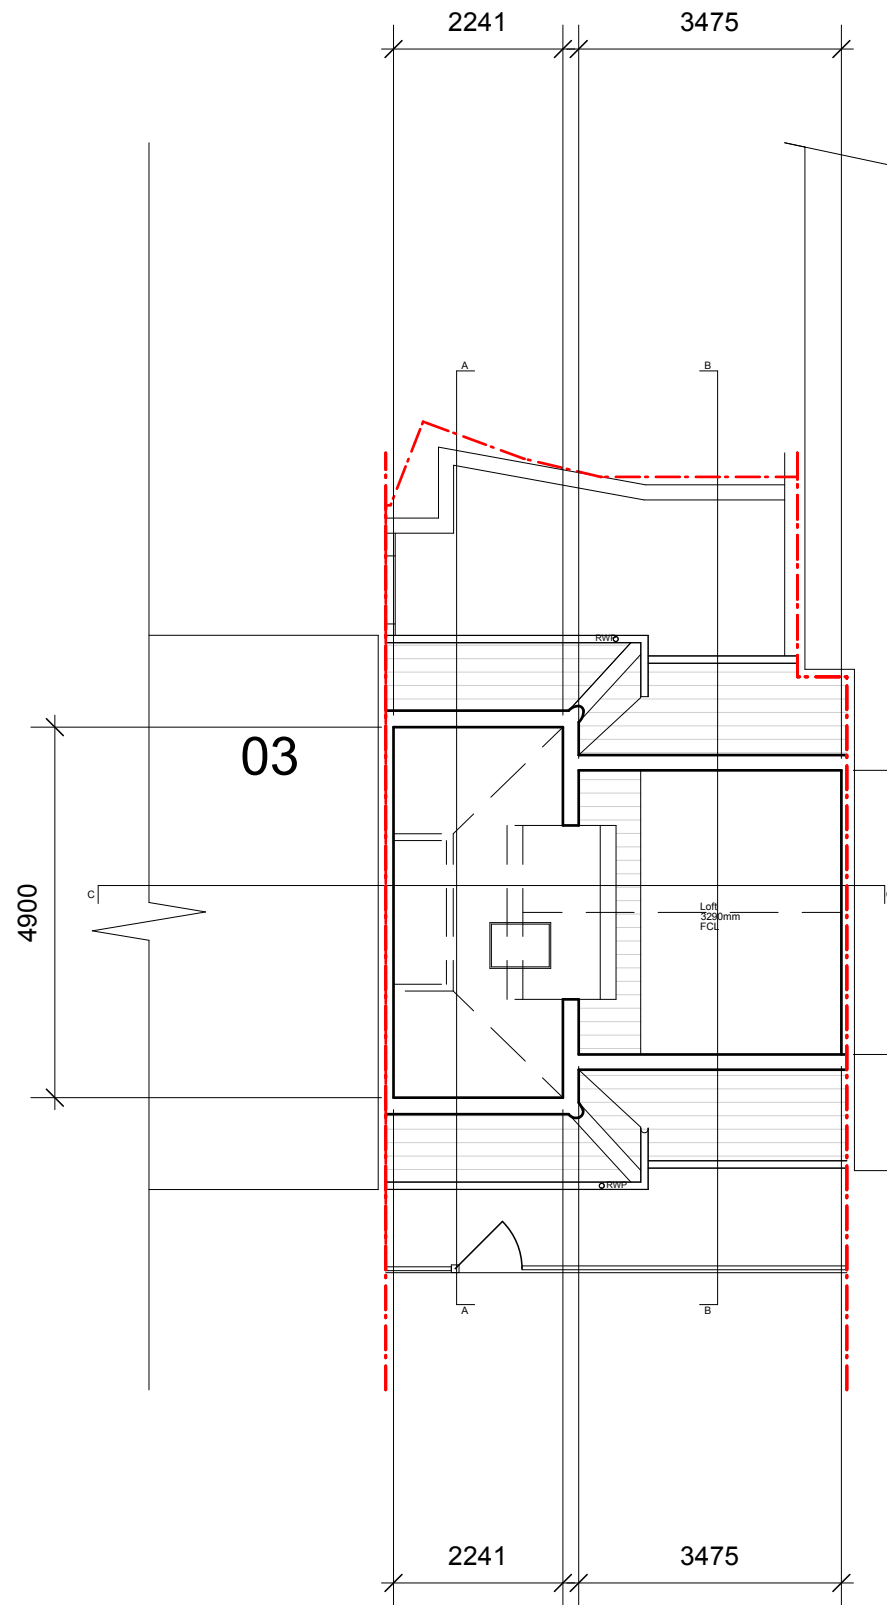


Existing Loft Floor Plan

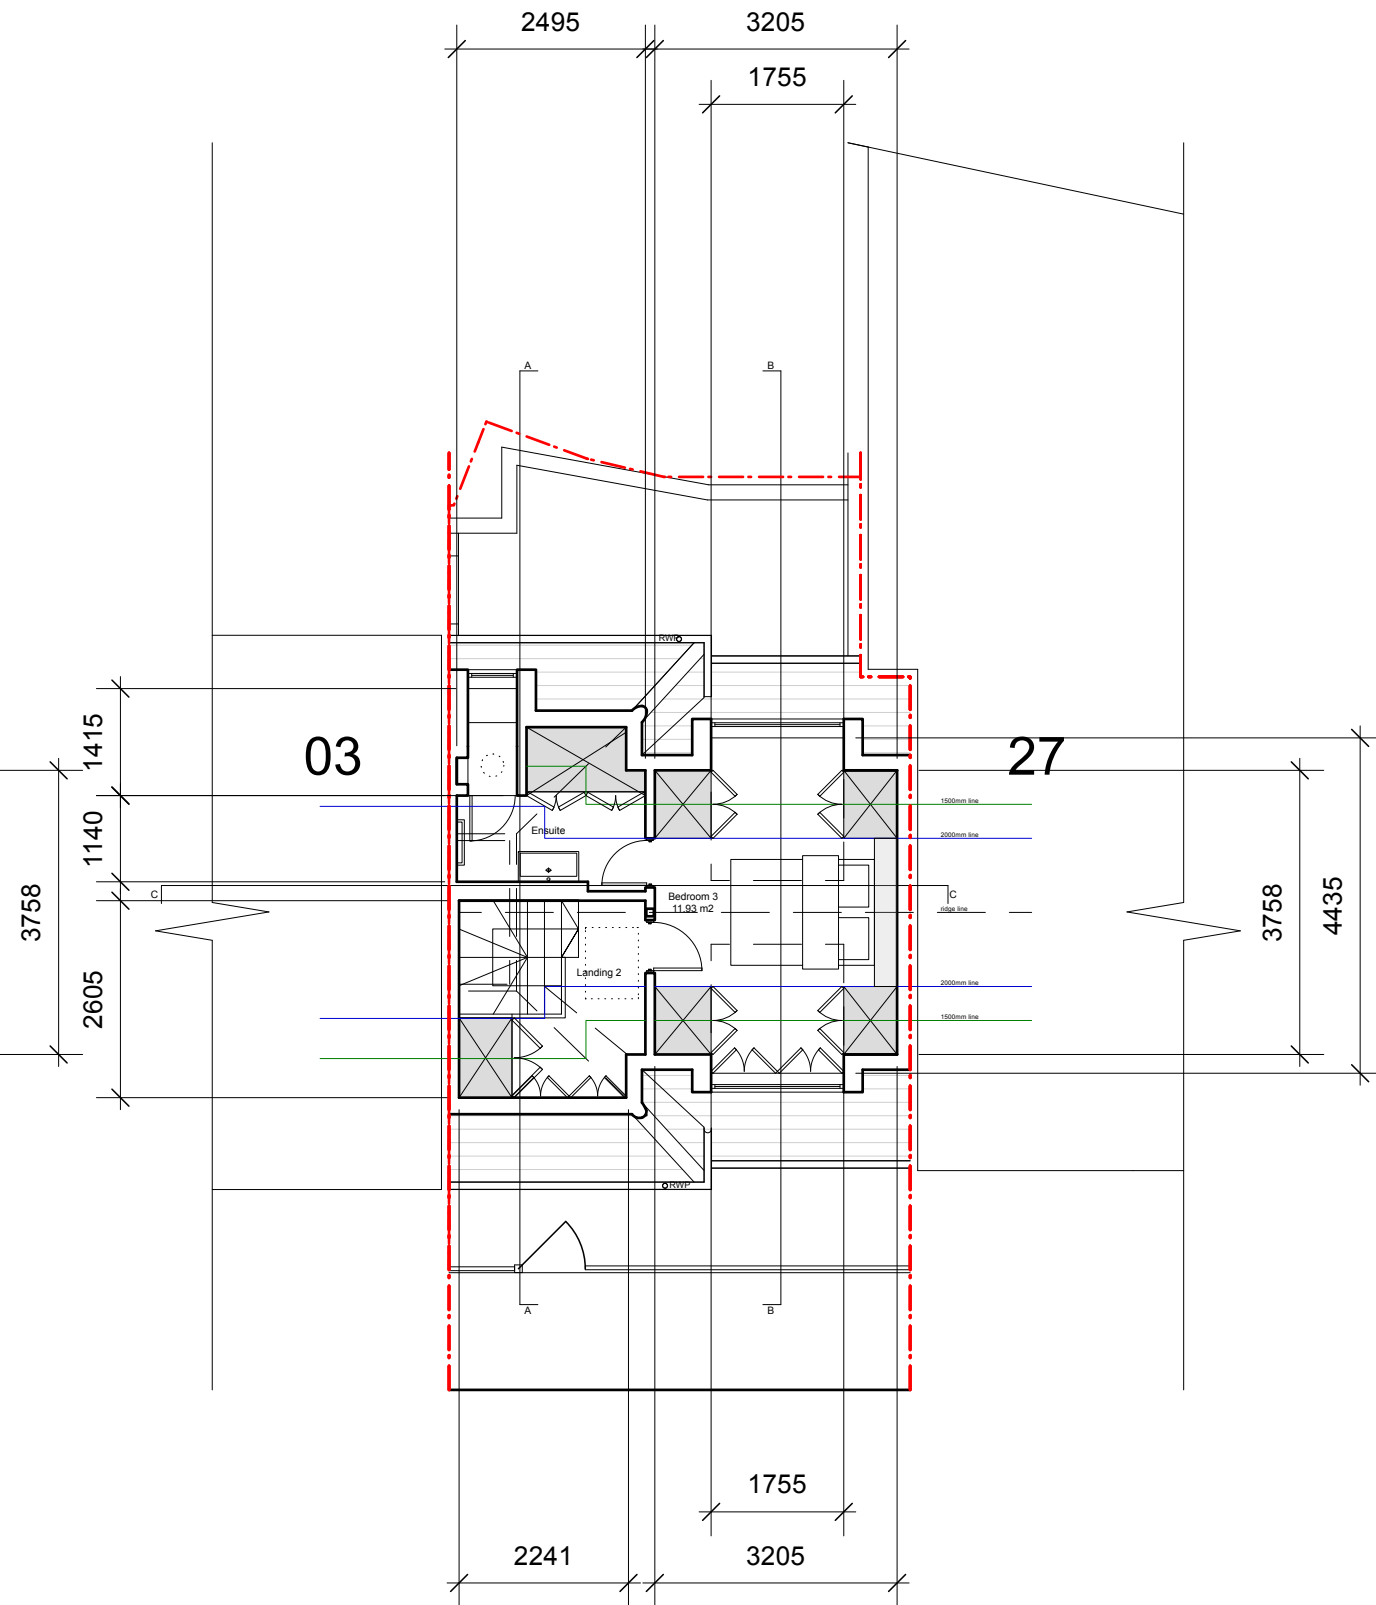

Proposed Loft Floor Plan

| | | | | |
|-----|------------|----------------|-----|-----|
| 00 | 26/02/2025 | Planning Issue | DS | HM |
| REV | DATE | COMMENT | DRW | CHK |

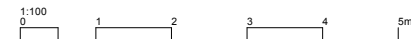


NOTES
These drawings are for planning purposes only. All dimensions indicated are subject to alterations on site. Confirm all dimensions prior to ordering materials and commencing construction.

My-architect


Busworks,
39-41 North Road,
London
N7 9DP
T 02030388753 E harry.molyneux@my-architect.io

PROJECT
1 Raglan Street, London, NW5 3DB
DRAWING
Existing & Proposed Loft Floor Plan
SCALE
1:100 @ A3
STATUS
Planning

DRAWING No.
506/02/402
REVISION
P00

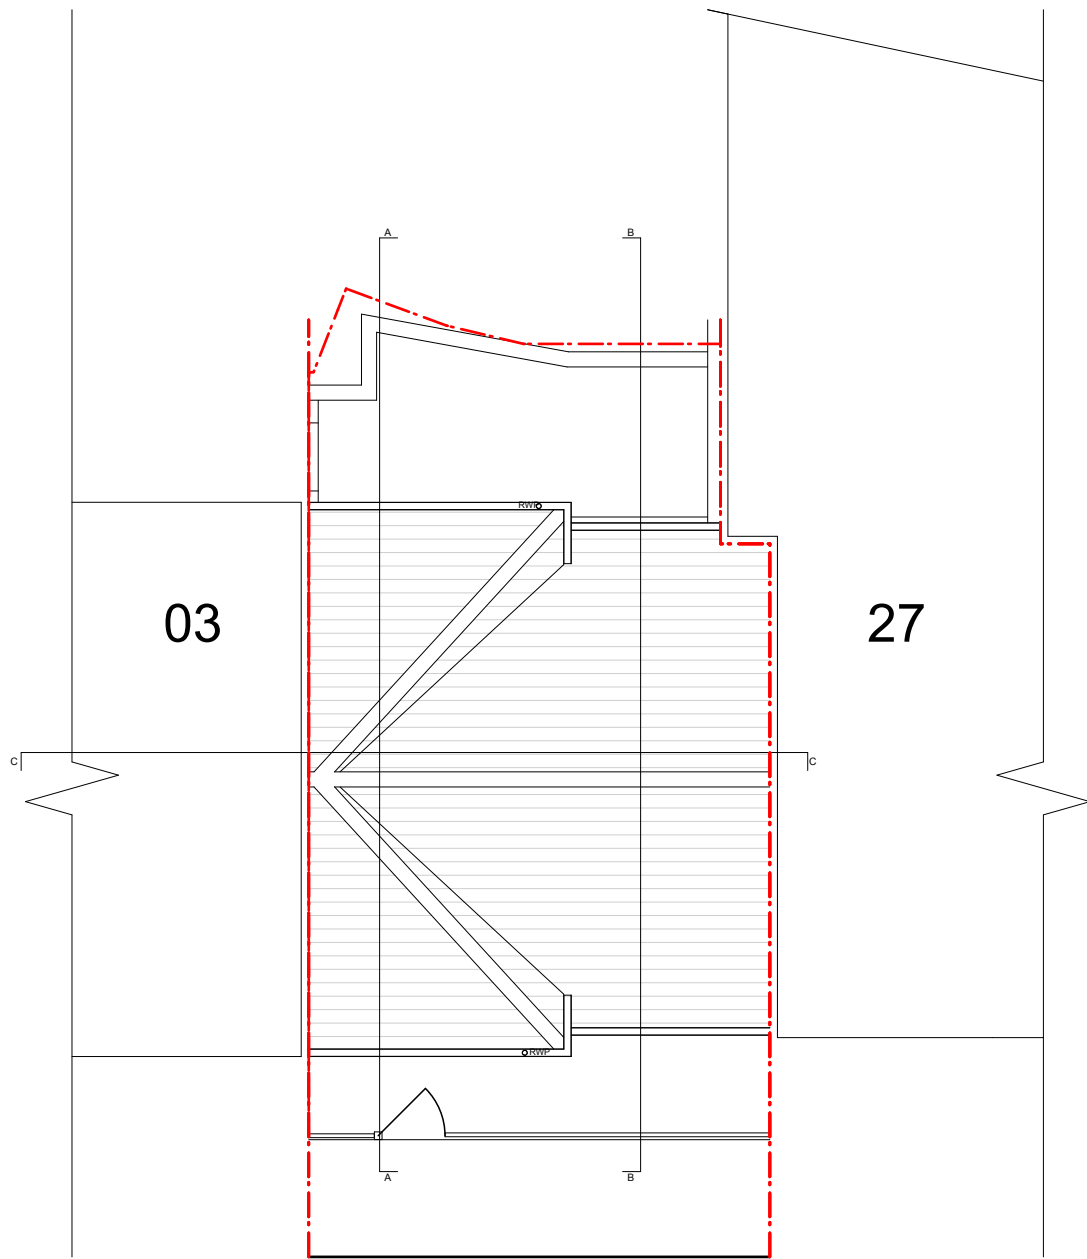

Existing Roof Plan

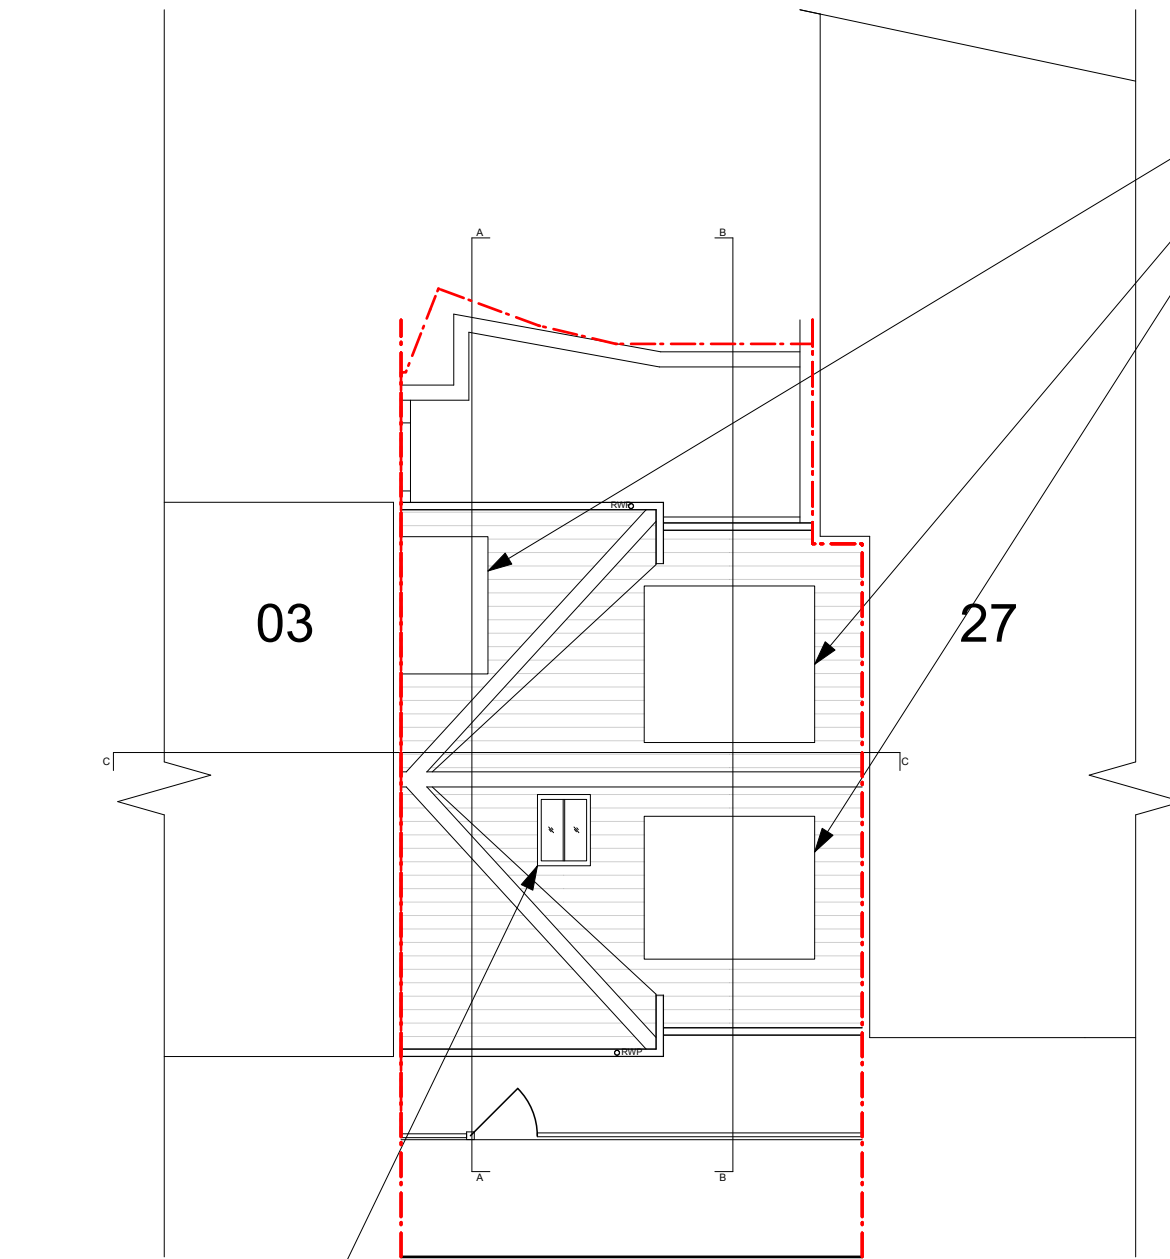

New, low profile conservation style rooflight

Proposed Roof Plan

New, flat roof dormer extension with windows to match the existing windows.

| | | | | |
|-----|------------|----------------|-----|-----|
| 00 | 26/02/2025 | Planning Issue | DS | HM |
| REV | DATE | COMMENT | DRW | CHK |



NOTES
These drawings are for planning purposes only. All dimensions indicated are subject to alterations on site. Confirm all dimensions prior to ordering materials and commencing construction.

My-architect

Busworks,
39-41 North Road,
London
N7 9DP
T 02030388753 E harry.molyneux@my-architect.io


PROJECT
1 Raglan Street, London, NW5 3DB
DRAWING
Existing & Proposed Roof Plan

SCALE
1:100 @ A3

STATUS
Planning

DRAWING No.
506/02/403

REVISION
P00

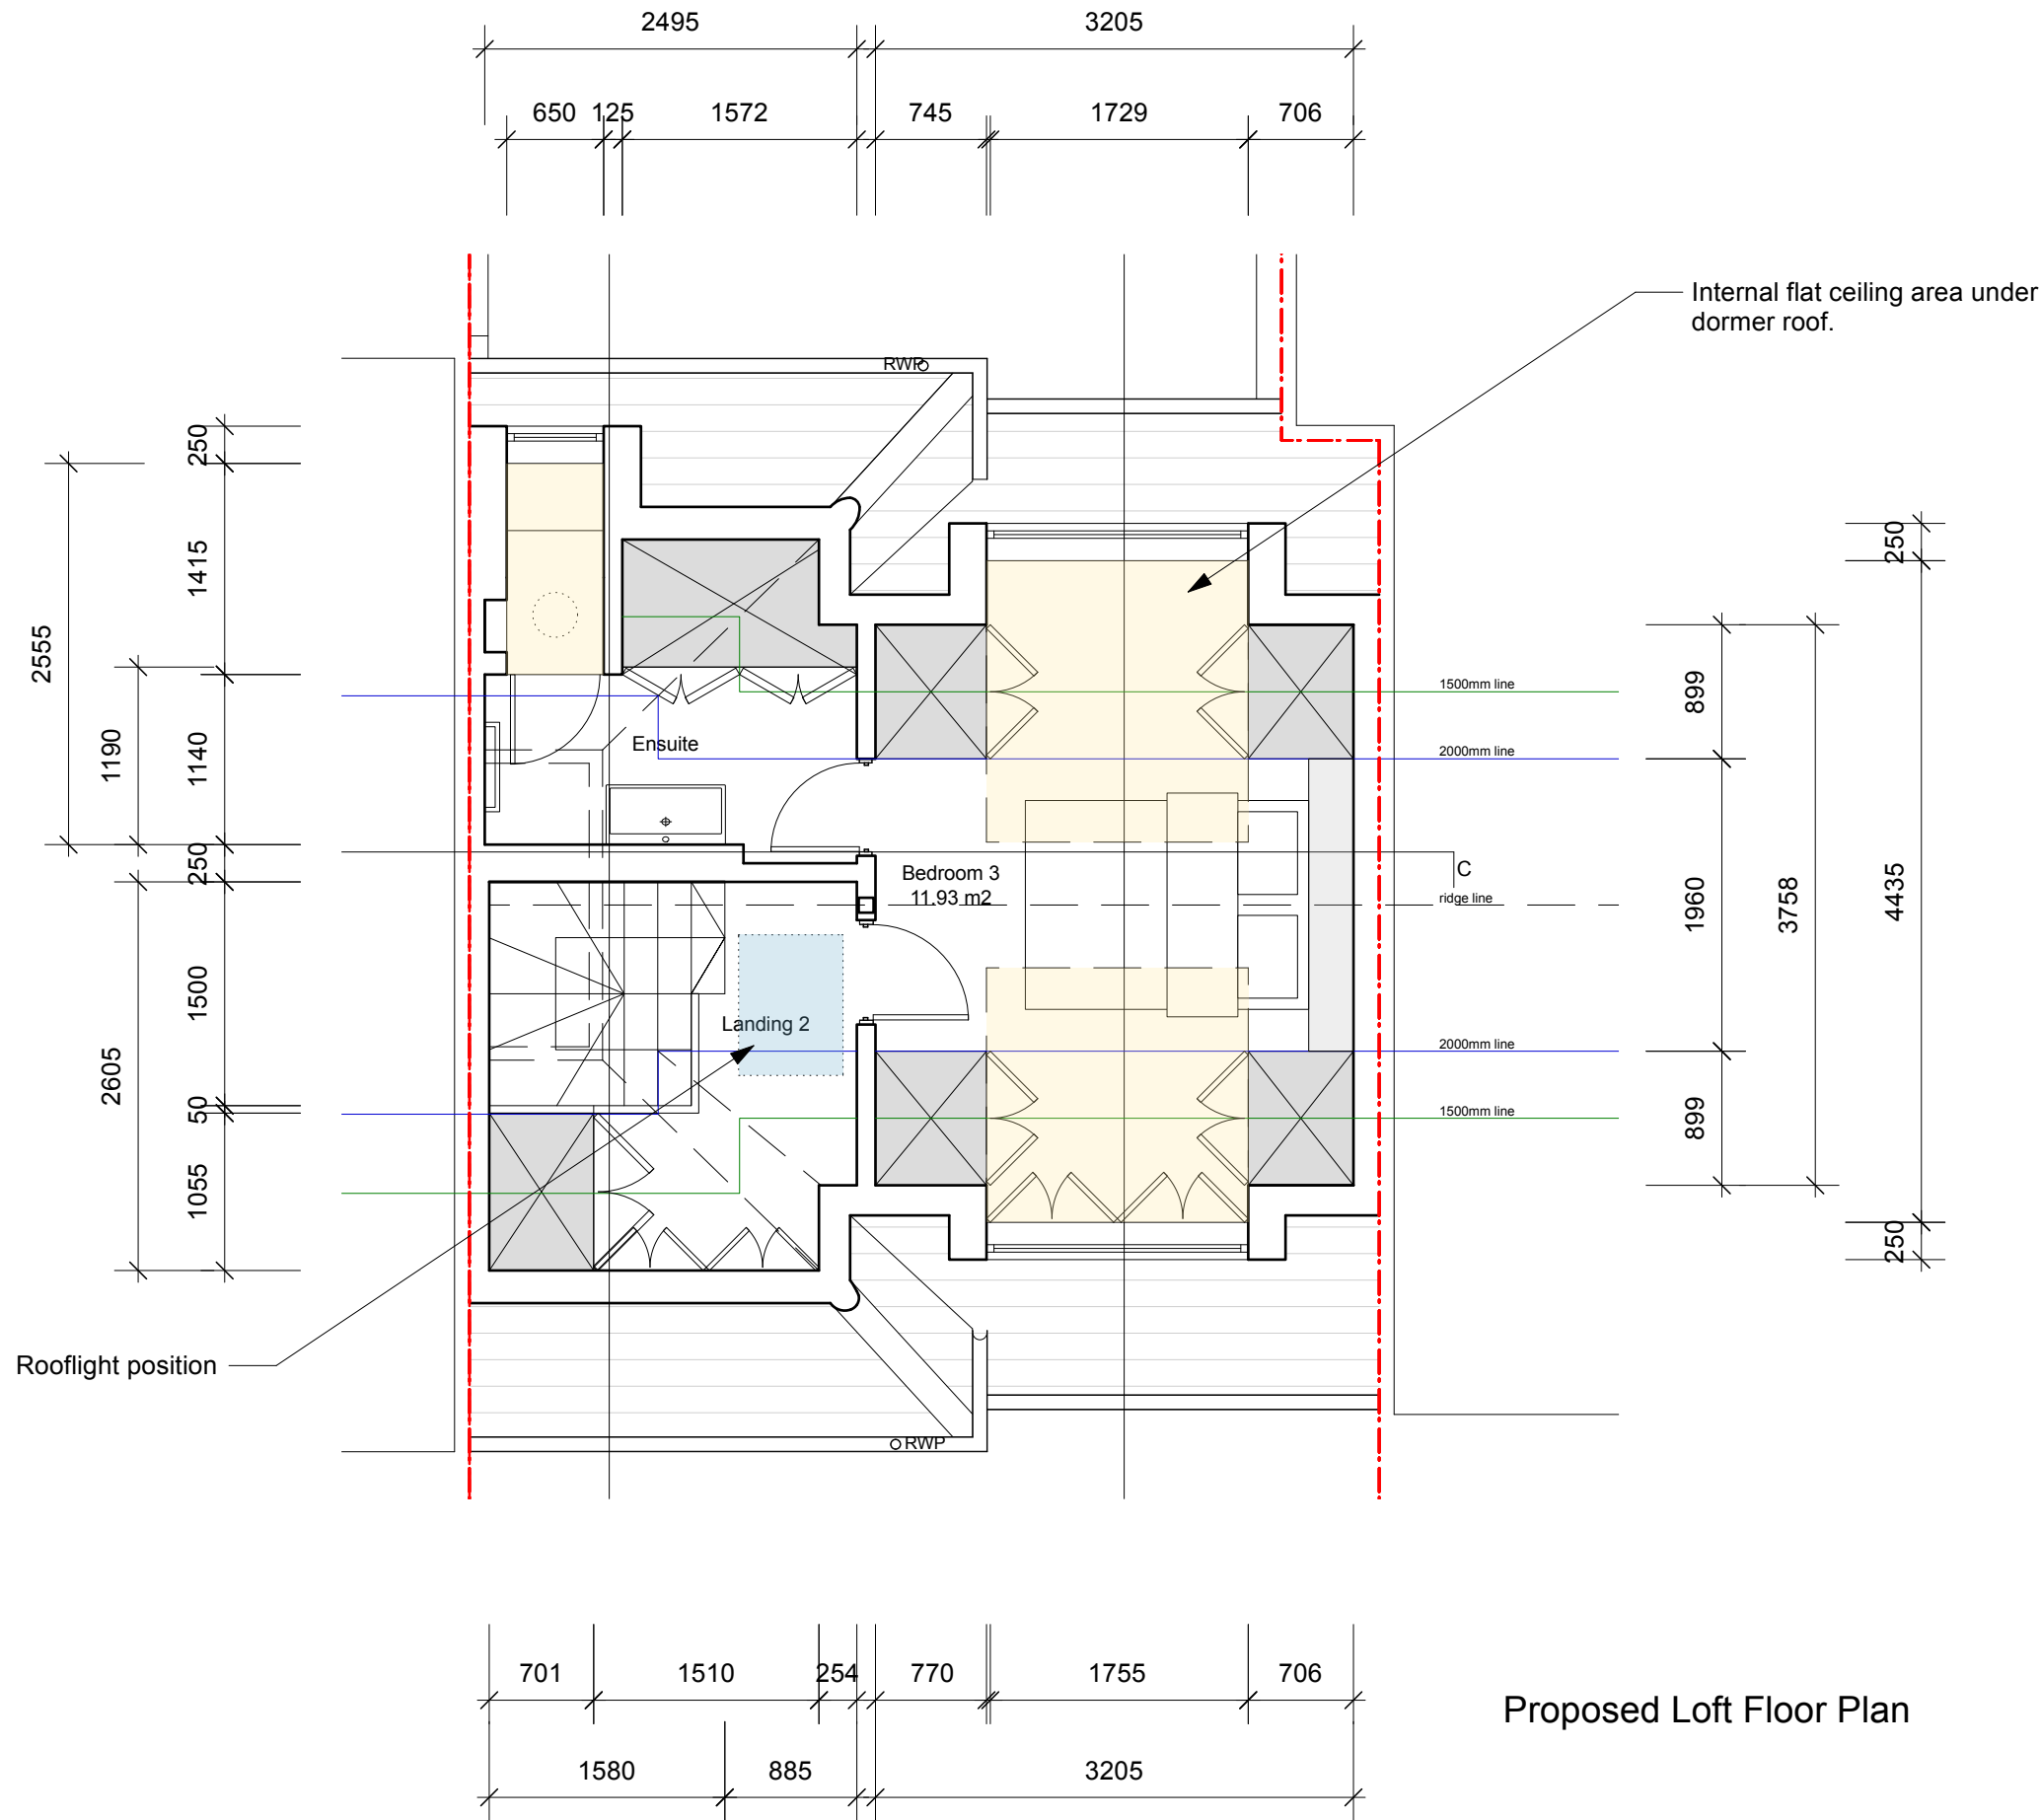

Proposed Loft Floor Plan

| | | | | |
|-----|------------|----------------|-----|-----|
| 00 | 26/02/2025 | Planning Issue | DS | HM |
| REV | DATE | COMMENT | DRW | CHK |



NOTES
These drawings are for planning purposes only. All dimensions indicated are subject to alterations on site. Confirm all dimensions prior to ordering materials and commencing construction.

My-architect

Busworks,
39-41 North Road,
London
N7 9DP
T 02030388753 E harry.molyneux@my-architect.io

PROJECT
1 Raglan Street, London, NW5 3DB
DRAWING
Existing & Proposed Loft Floor Plan
SCALE
1:50 @ A3
STATUS
Planning

DRAWING No.
506/02/404
REVISION
P00