



Communal entrance and hallway

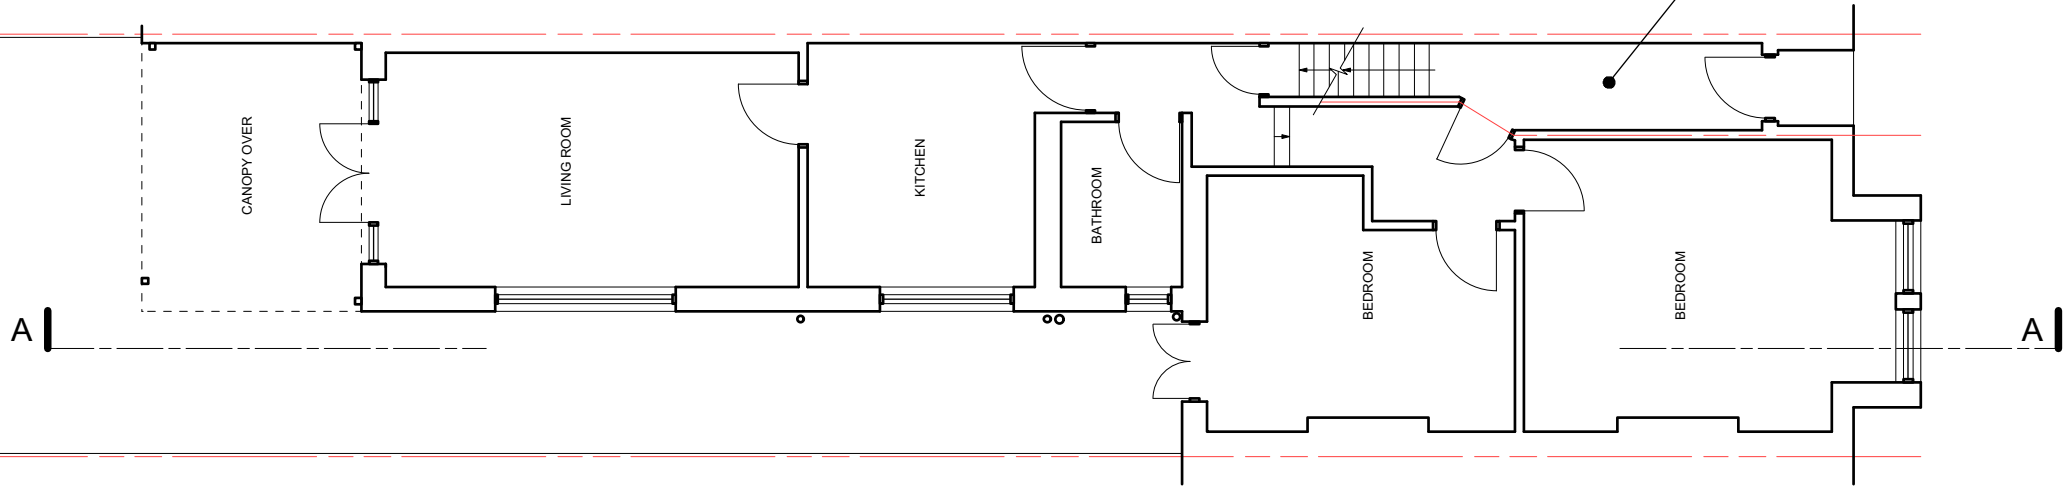

01
001 Ground Floor Plan, As Existing
PLAN 1:100

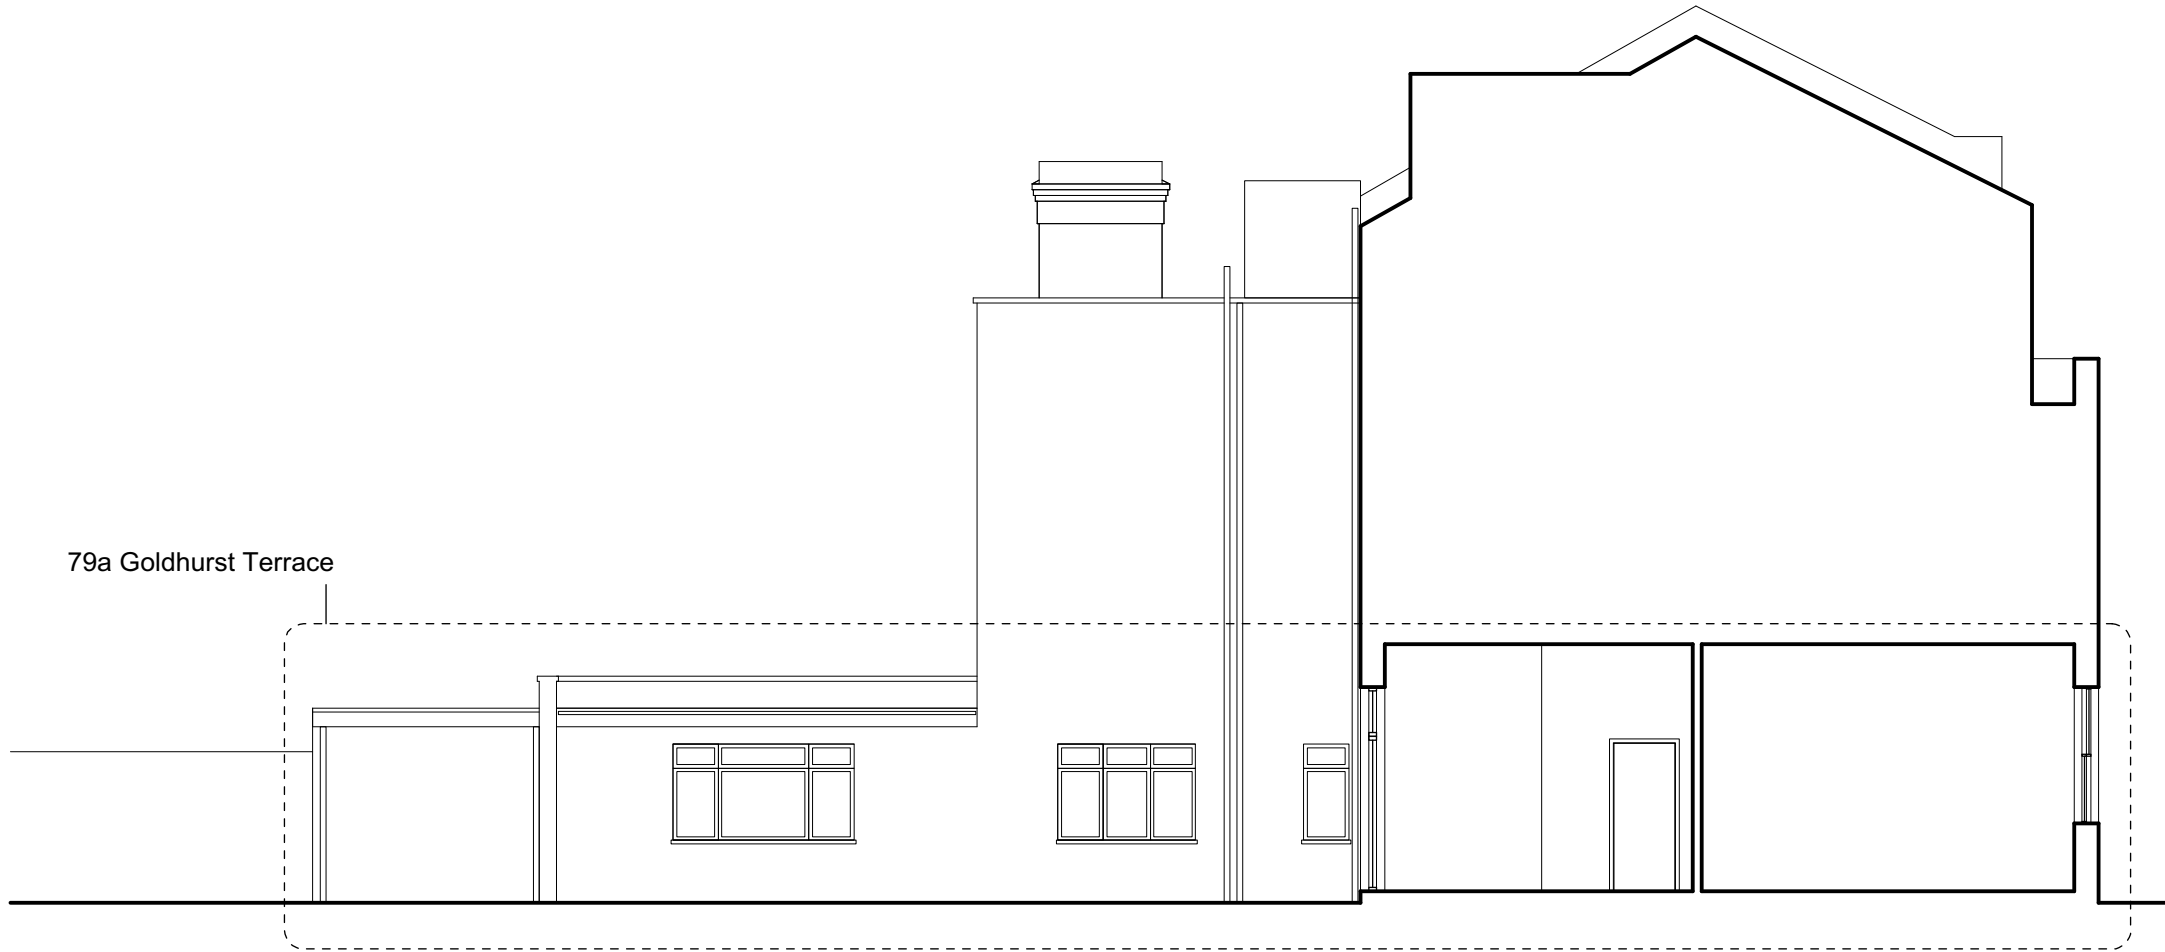

02
001 Section A-A, As Existing
SECTION 1:100

| REVISIONS | |
|-----------------------------|------------|
| Rev A - section marks added | 28.04.2025 |

Do not scale off this drawing.

Any errors or omissions to be reported to 100A ARCHITECTS LTD immediately.

This drawing and design is the copyright of 100A ARCHITECTS LTD and is not to be used for any purpose without their consent.

All dimensions are to be verified on site before commencing work.

This drawing shall be read in conjunction with all relevant documents.

To be read in conjunction with SE and other consultants' information.



russell@100aarchitects.co.uk
100a West End Lane HA5 3NG

| DRAFT - PLANNING | | | |
|--|------------------------------------|---------------------|--|
| PROJECT CODE 2502 | PROJECT CONTACT Russell Everton | CLIENT Mei Bian | DRAWING TITLE A As Existing Ground FI Plan & Section A-A |
| | | | |
| PROJECT ADDRESS 79a Goldhurst Terrace London NW6 3HA | DRAWING No. 001 | DATE April, 2025 | SCALE 1:100 SCALE A1 SCALE A3 |