



Communal entrance and hallway

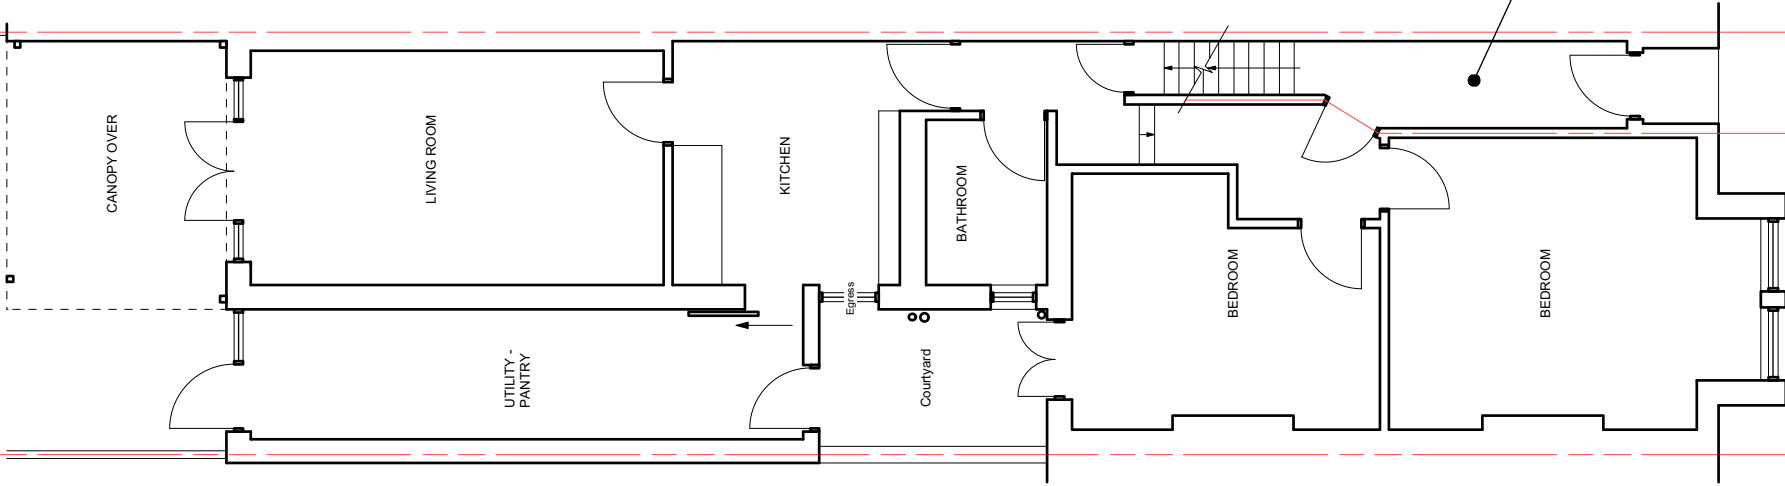

01
001 Ground Floor Plan, As Proposed
PLAN 1:100

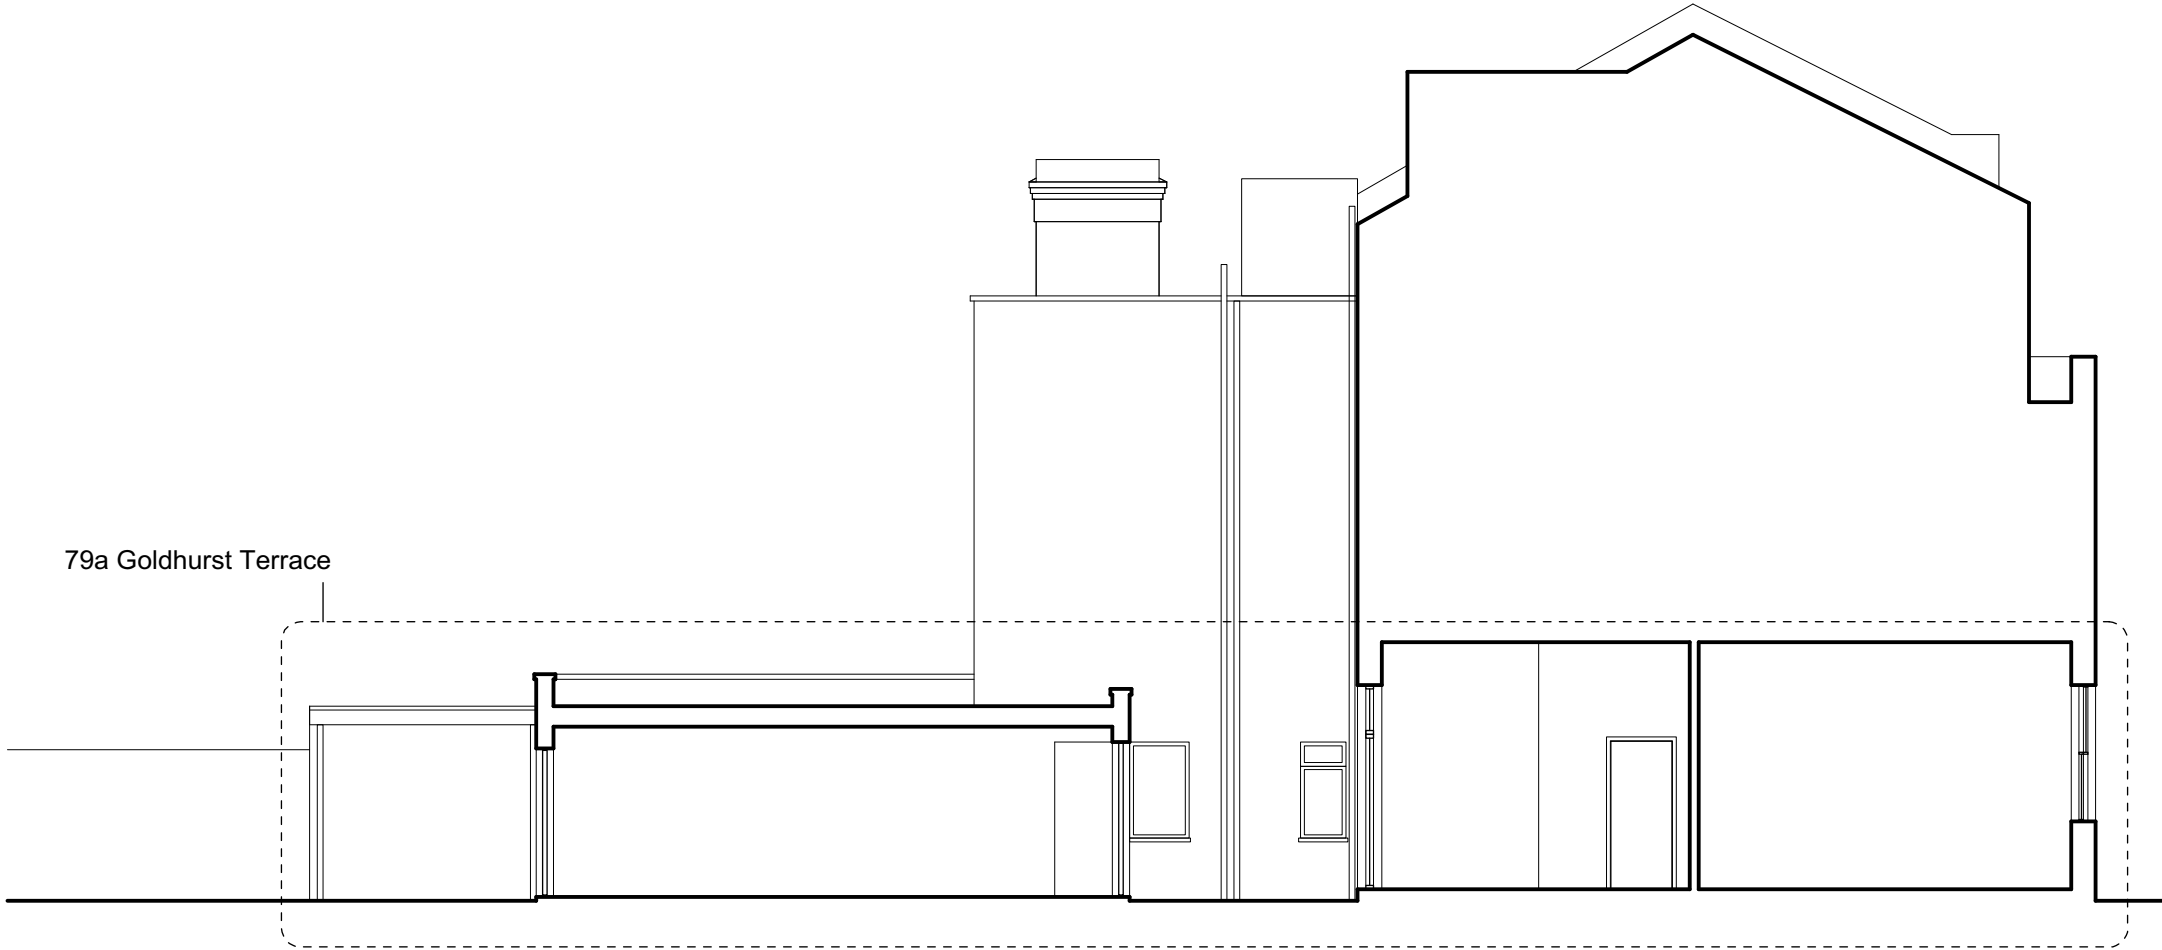

02
001 Section A-A, As Proposed
SECTION 1:100

REVISIONS	
Rev A - plan corrected	28.04.2025

Do not scale off this drawing.

Any errors or omissions to be reported to 100A ARCHITECTS LTD immediately.

This drawing and design is the copyright of 100A ARCHITECTS LTD and is not to be used for any purpose without their consent.

All dimensions are to be verified on site before commencing work.


This drawing shall be read in conjunction with all relevant documents.

To be read in conjunction with SE and other consultants' information.



100A ARCHITECTS LTD

russell@100aarchitects.co.uk
100a West End Lane HA5 3NG

DRAFT - PLANNING			
PROJECT CODE 2502	PROJECT CONTACT Russell Everton	CLIENT Mei Bian	NORTH 
PROJECT ADDRESS 79a Goldhurst Terrace London NW6 3HA	DRAWING TITLE A As Proposed Ground FI Plan & Section A-A	REV. A	DATE April, 2025
DRAWING No. 101	SCALE A1 1:100	SCALE A3	