

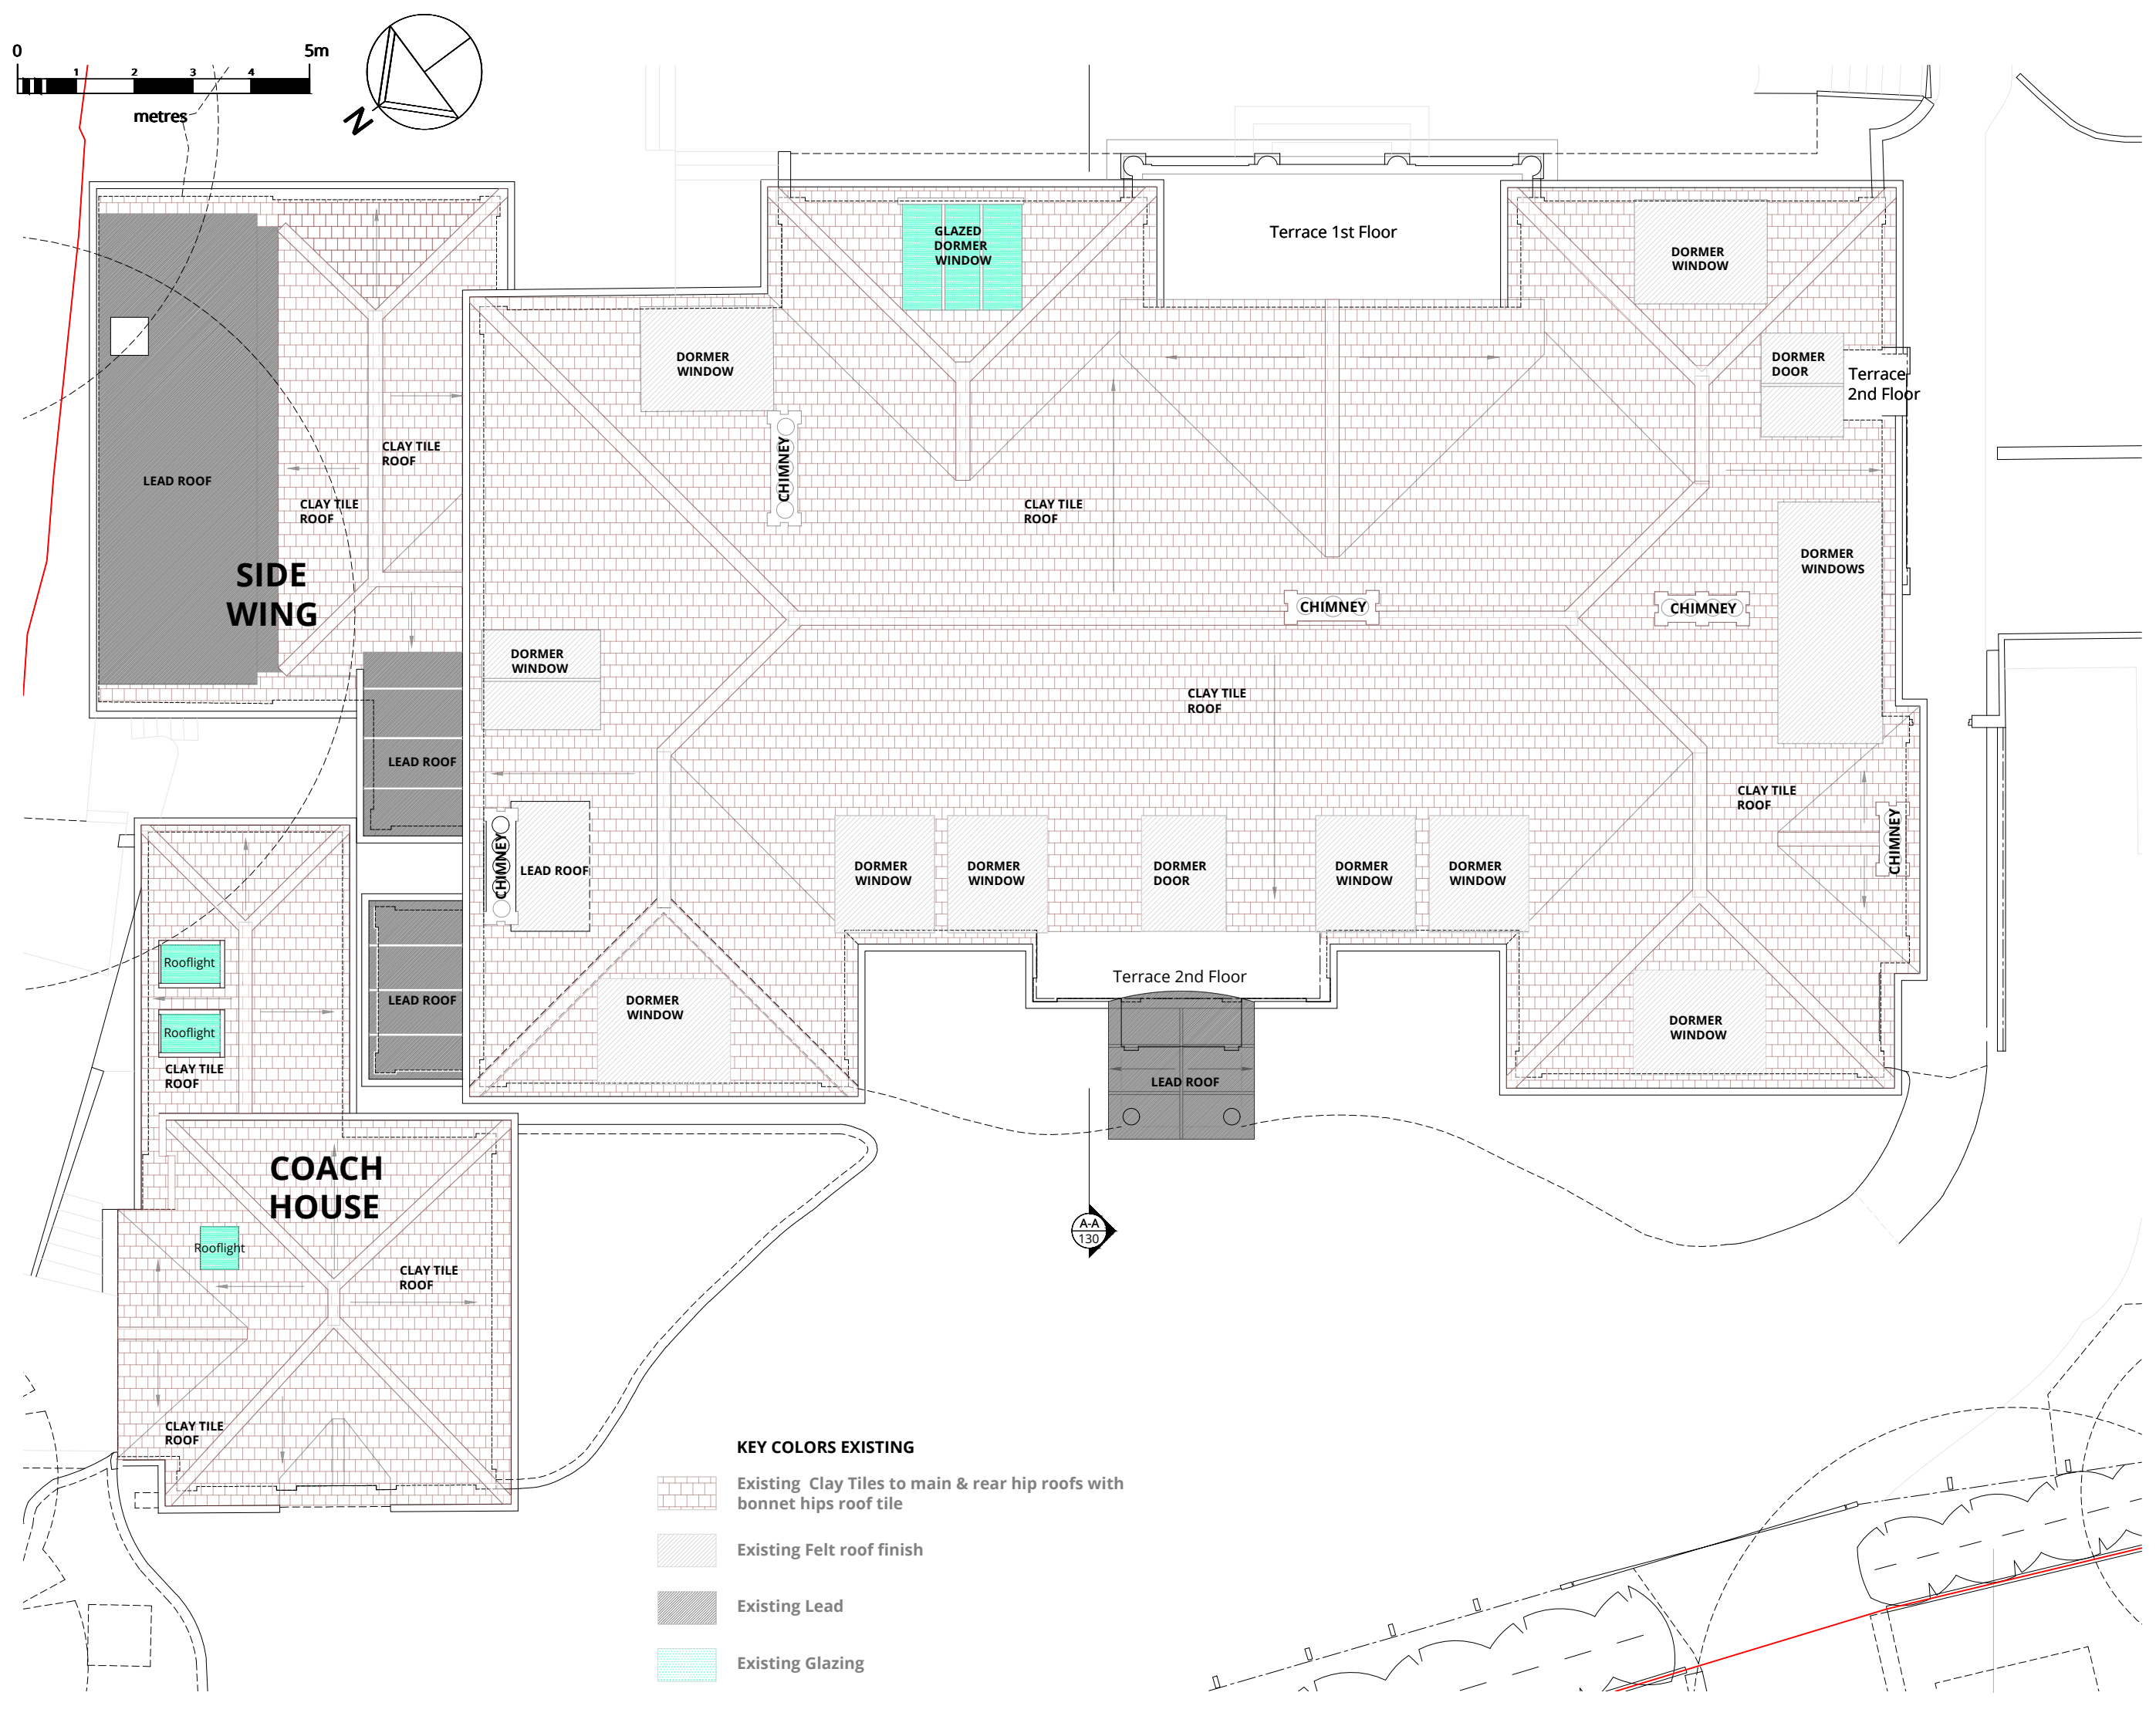
**WOLFF ARCHITECTS**





London 16 Lambton Place Notting Hill  
London W11 2SH  
T +44 (0)20 7229 3125

Oxford Chandos Yard 83 Bicester Road  
Long Crendon HP18 9EE  
T +44 (0)1844 203310

W [www.wolffarchitects.co.uk](http://www.wolffarchitects.co.uk)  
E [info@wolffarchitects.co.uk](mailto:info@wolffarchitects.co.uk)

This drawing is protected under Copyright and at no time should any portion be reproduced or copied without the permission of the Architect (Design Copyright Act 1968). It must not be used for purposes other than that for which it is provided. It is supplied without liability for any errors or omissions. All dimensions to be checked on site.



- KEY COLORS EXISTING**
-  Existing Clay Tiles to main & rear hip roofs with bonnet hips roof tile
  -  Existing Felt roof finish
  -  Existing Lead
  -  Existing Glazing

B	Revised issue	30.04.25
A	Revised issue	05.08.24
0	First issue.	23.07.24
Rev.	Description	Date

Project Title  
**14 Templewood Avenue, NW3**

Drawing Title  
**Existing Roof Plan  
Finishes**

Status  
**Planning**

Drawn by	Checked by	Scale	
ID	AG	1:50	@ A1
Project No.	Work Stage	Dwg. No.	Rev.
2320	PL	230	B