

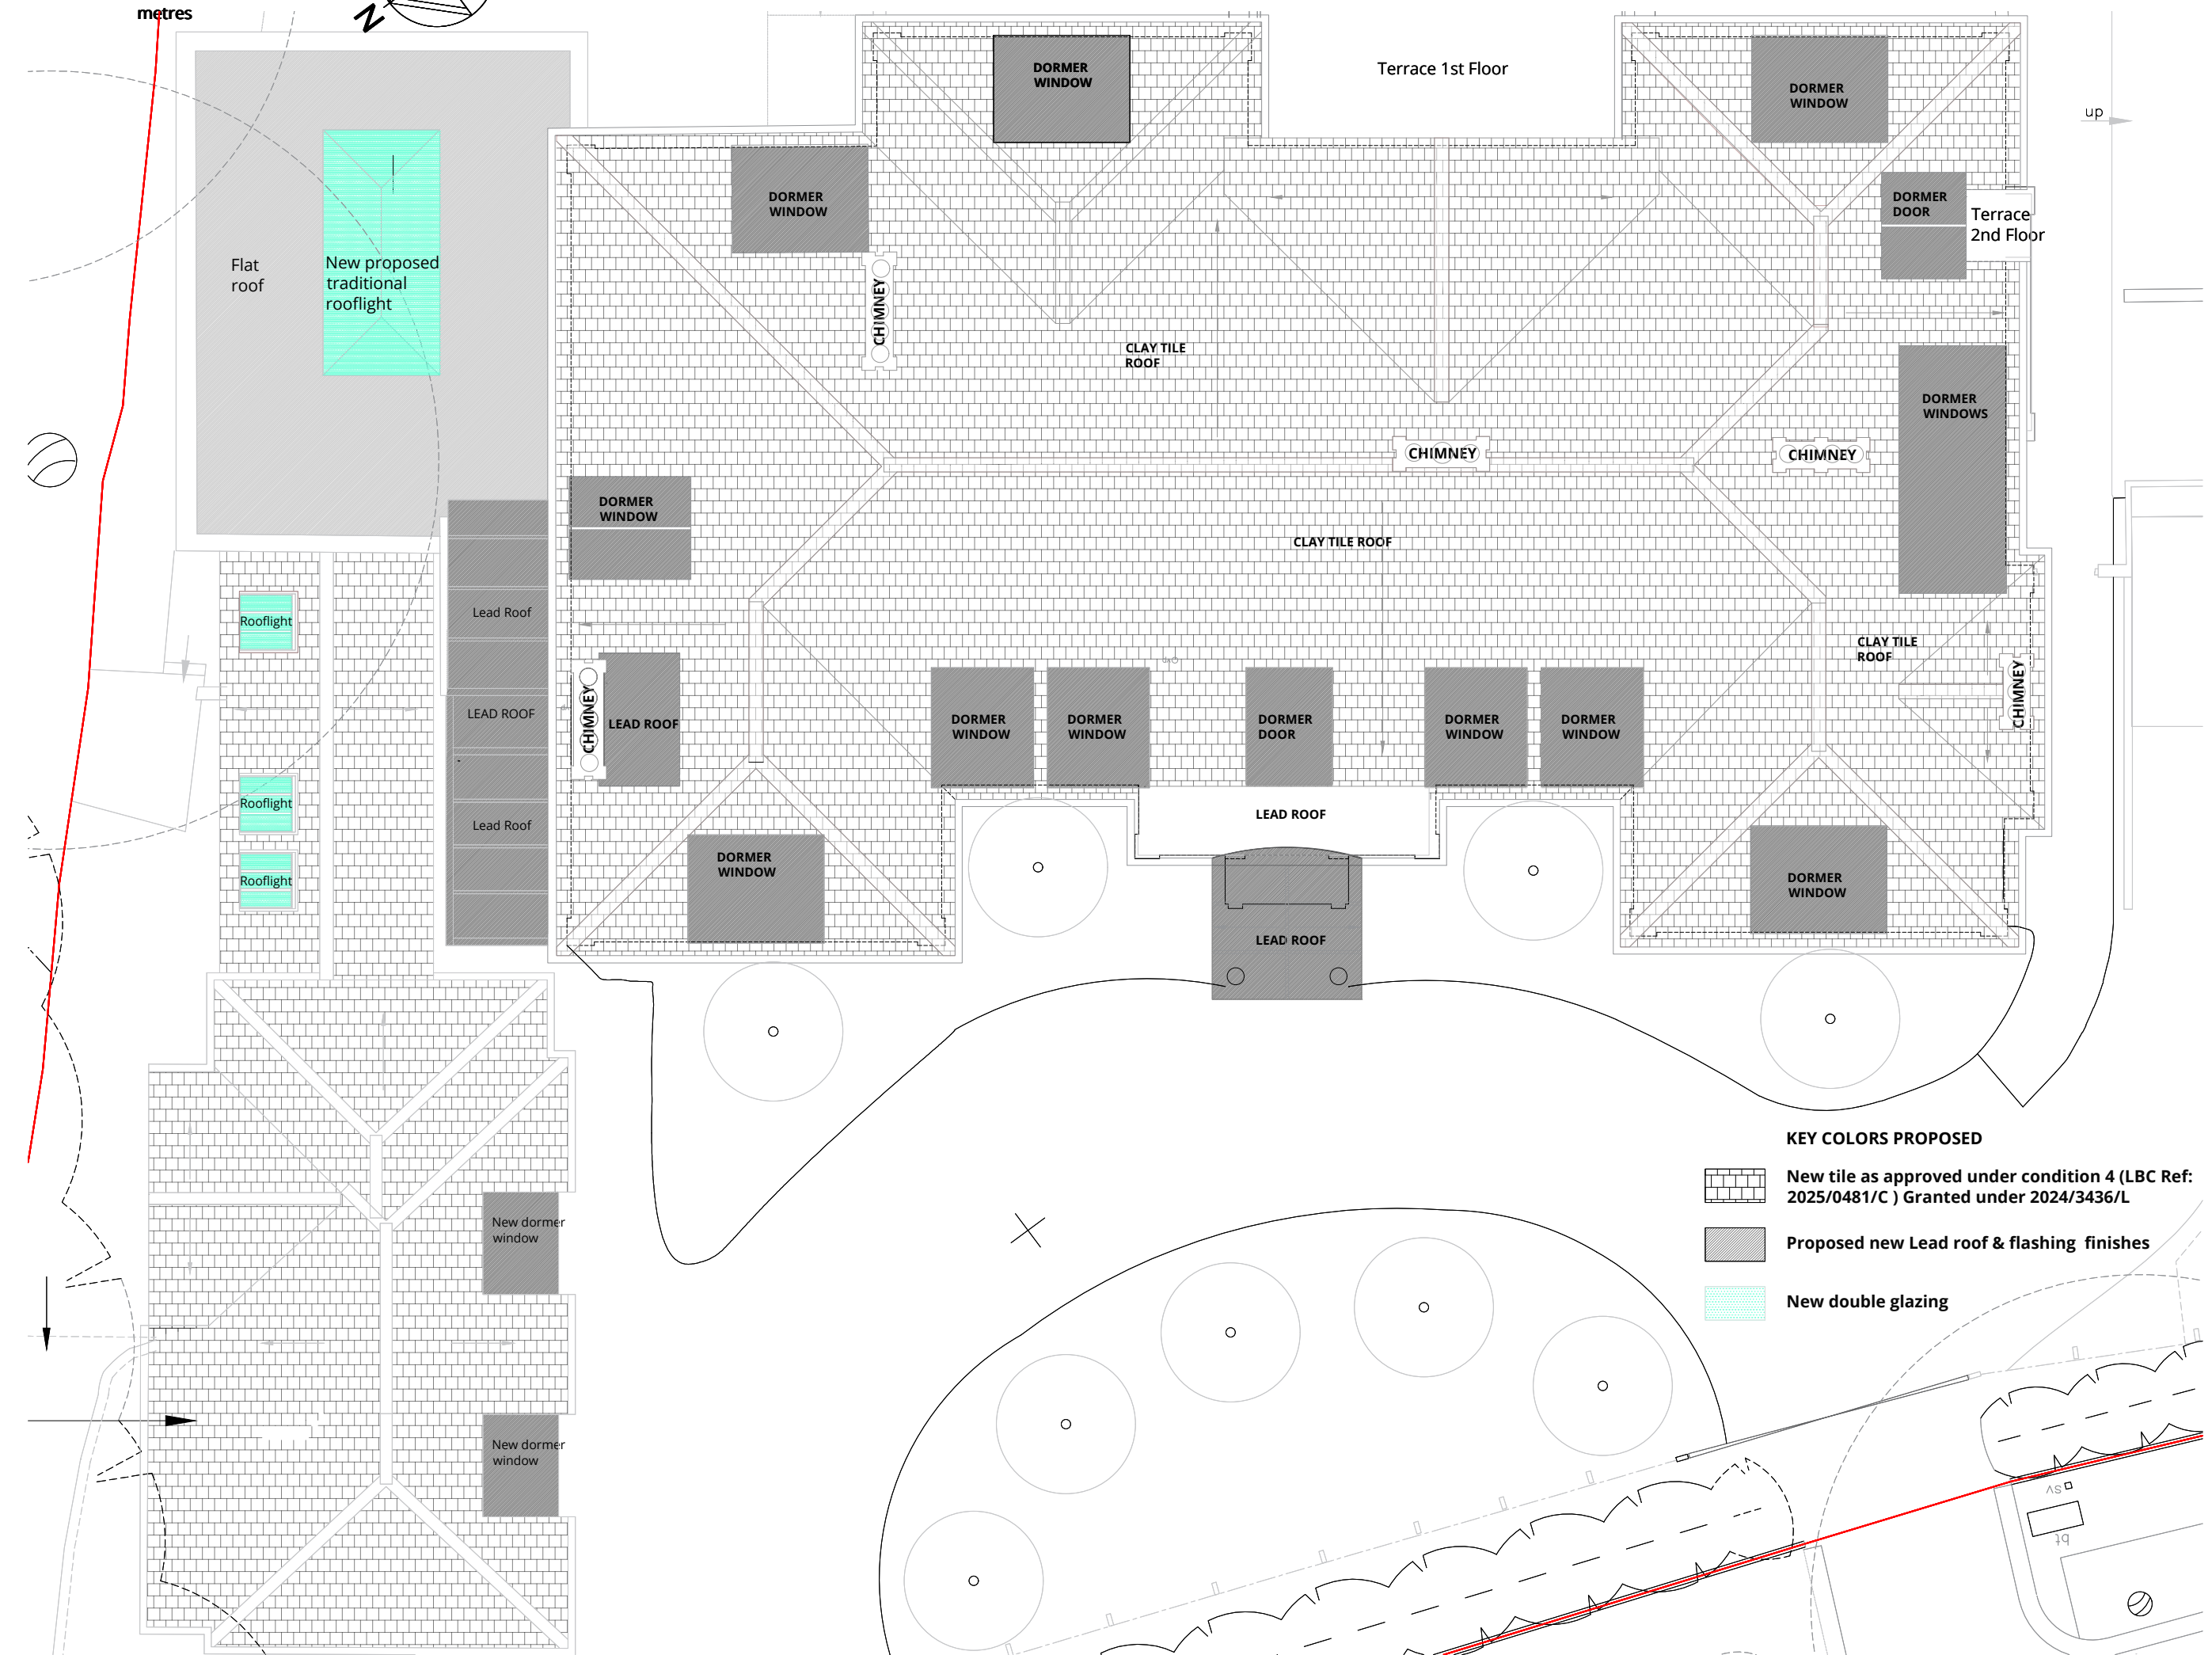
**WOLFF ARCHITECTS**

London 16 Lambton Place Notting Hill  
London W11 2SH  
T +44 (0)20 7229 3125




Oxford Chandos Yard 83 Bicester Road  
Long Crendon HP18 9EE  
T +44 (0)1844 203310

W www.wolffarchitects.co.uk  
E info@wolffarchitects.co.uk

This drawing is protected under Copyright and at no time should any portion be reproduced or copied without the permission of the Architect (Design Copyright Act 1968). It must not be used for purposes other than that for which it is provided. It is supplied without liability for any errors or omissions. All dimensions to be checked on site.



**KEY COLORS PROPOSED**

-  **New tile as approved under condition 4 (LBC Ref: 2025/0481/C ) Granted under 2024/3436/L**
-  **Proposed new Lead roof & flashing finishes**
-  **New double glazing**

D	Revised issue	30.04.25
C	Revised issue	04.12.24
B	Revised issue	10.09.24
A	Revised issue	05.08.24
0	First issue.	23.07.24
Rev.	Description	Date



Project Title  
**14 Templewood Avenue, NW3**

Drawing Title  
**Proposed Roof Plan Finishes**

Status  
**Planning**

Drawn by	Checked by	Scale	
ID	AG	1:50	@ A1

Project No.	Work Stage	Dwg. No.	Rev.
2320	PL	238	D