

GENERAL NOTES:

Copyright of this drawing remains the sole property of MIM Studios Ltd unless otherwise stated in writing.

This drawing is to be read in conjunction with all other relevant drawings, specifications and calculations.

All dimensions to be physically checked on site by the Contractor prior to commencement of any work, and/or preparation of any shop drawings.


Sizes of and dimensions to any structural elements are indicative only. See structural engineers drawings for actual sizes / dimensions.

Any discrepancies between information shown on this drawing and any other contract information or manufacturers / suppliers recommendations is to be brought to the attention of the Architect.


This drawing is prepared solely for design and planning submission purposes.  
It is not intended or suitable for either Building Regulations or Construction purposes and should not be used for such.

All dimensions are in mm unless noted otherwise.

| Rev.   | Date | Reason For Issue  |
|--|------|-------------------|
| <div><div><div>N</div><div></div></div><div><div>0</div><div>10m</div><div>20m</div></div></div>   |      |                   |
| Client<br>Emily Adams & Charlie Adams<br><br>75 Broomsleigh Street<br>London NW6 1QQ   |      |                   |
| Designer<br>MIM Studios Ltd<br><br>1 Waterden Rd. Studio 11<br>London E15 2HB<br><div>Telephone + 44 (0)7921918996<br/>info@mimstudios.com</div> |      |                   |
| Project<br>137_BroomsleighStreet   |      |                   |
| Drawing<br>Location Plan   |      |                   |
| Scale<br>1:750 @ A3  |      |                   |
| Date<br>07/05/2025   |      | Rev<br>-          |
| Drawing No<br>A002   |      | Originator<br>MIM |
| Drawing Status<br>Planning (Householder)   |      |                   |

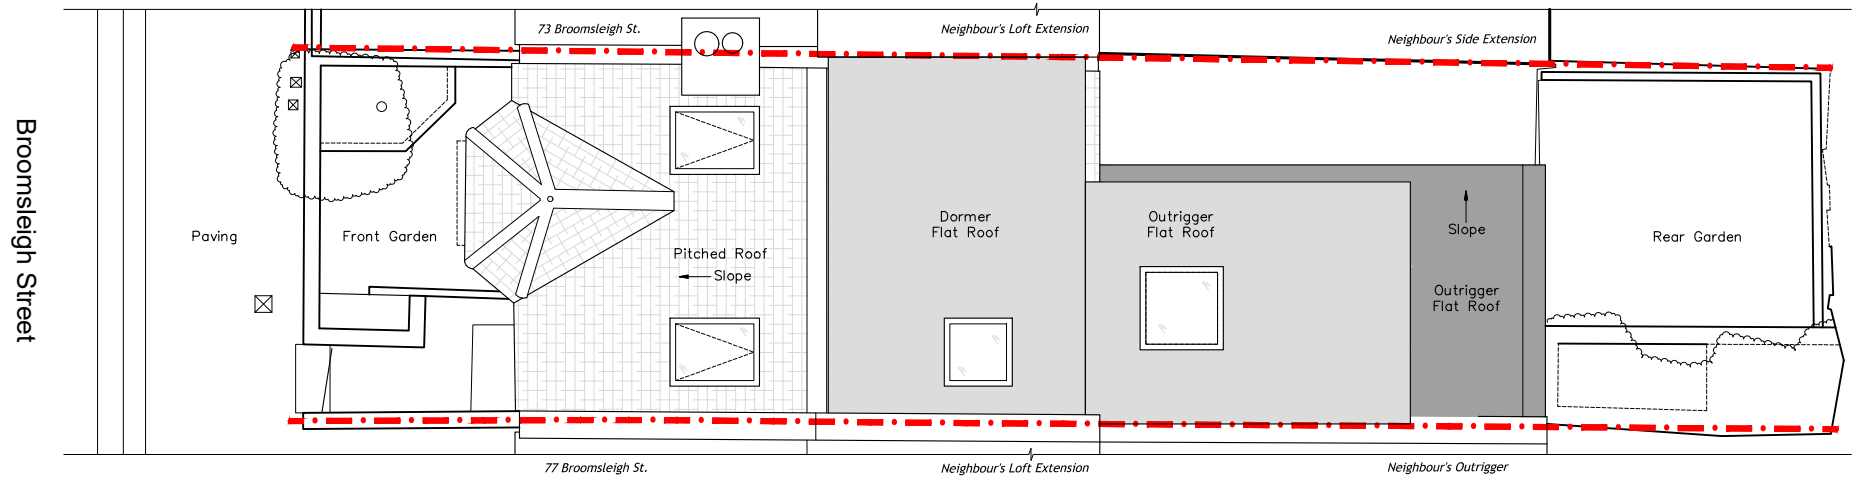

2 Proposed Block Plan

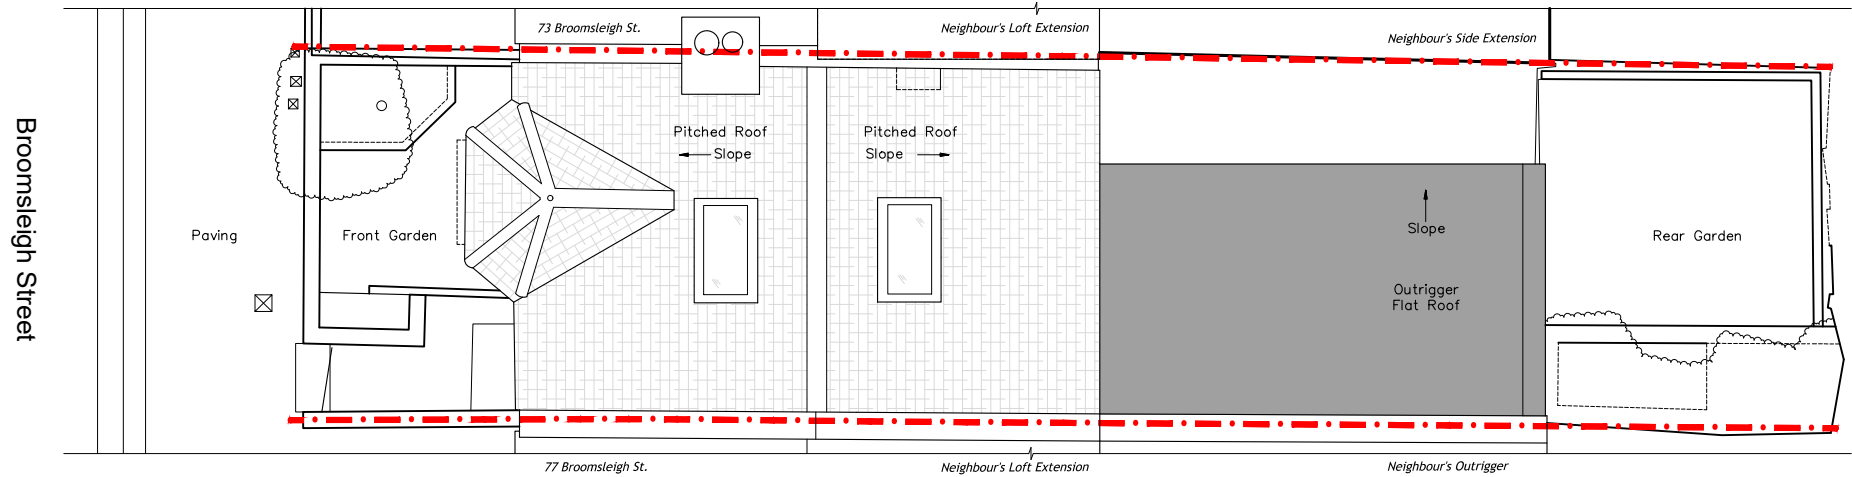

1 Existing Block Plan

GENERAL NOTES:

Copyright of this drawing remains the sole property of MIM Studios Ltd unless otherwise stated in writing.

This drawing is to be read in conjunction with all other relevant drawings, specifications and calculations.

All dimensions to be physically checked on site by the Contractor prior to commencement of any work, and/or preparation of any shop drawings.

Sizes of and dimensions to any structural elements are indicative only. See structural engineers drawings for actual sizes / dimensions.

Any discrepancies between information shown on this drawing and any other contract information or manufacturers / suppliers recommendations is to be brought to the attention of the Architect.


This drawing is prepared solely for design and planning submission purposes. It is not intended or suitable for either Building Regulations or Construction purposes and should not be used for such.

All dimensions are in mm unless noted otherwise.


| Rev. | Date | Reason For Issue |
|------|------|------------------|
|------|------|------------------|

LEGEND


— · — · — SITE BOUNDARY

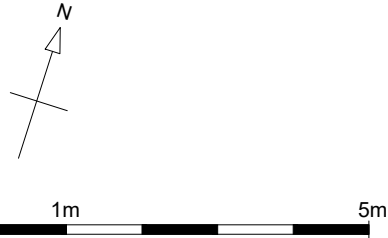

|   |                          |
|---|--------------------------|
| Client<br><b>Emily Adams &amp; Charlie Adams</b><br>75 Broomsleigh Street<br>London NW6 1QQ   |                          |
| Designer<br><b>MIM Studios Ltd</b><br>1 Waterden Rd. Studio 11<br>London E15 2HB<br>Telephone + 44 (0)7921918996<br>info@mimstudios.com |                          |
| Project<br><b>137_BroomsleighStreet</b>   |                          |
| Drawing<br><b>Block Plan / Roof Plan</b>  |                          |
| Scale<br><b>1:100 @ A3</b>  |                          |
| Date<br><b>07/05/2025</b>   | Rev<br><b>-</b>          |
| Drawing No<br><b>A003</b>   | Originator<br><b>MIM</b> |
| Drawing Status<br><b>Planning (Householder)</b>   |                          |

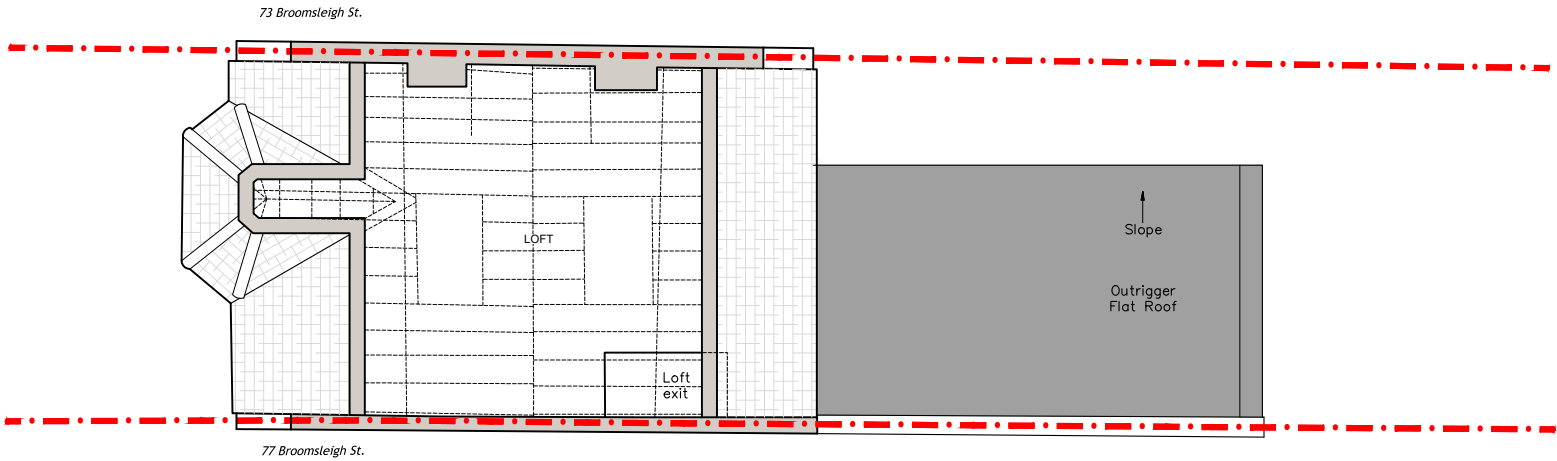

2 Existing Loft Plan

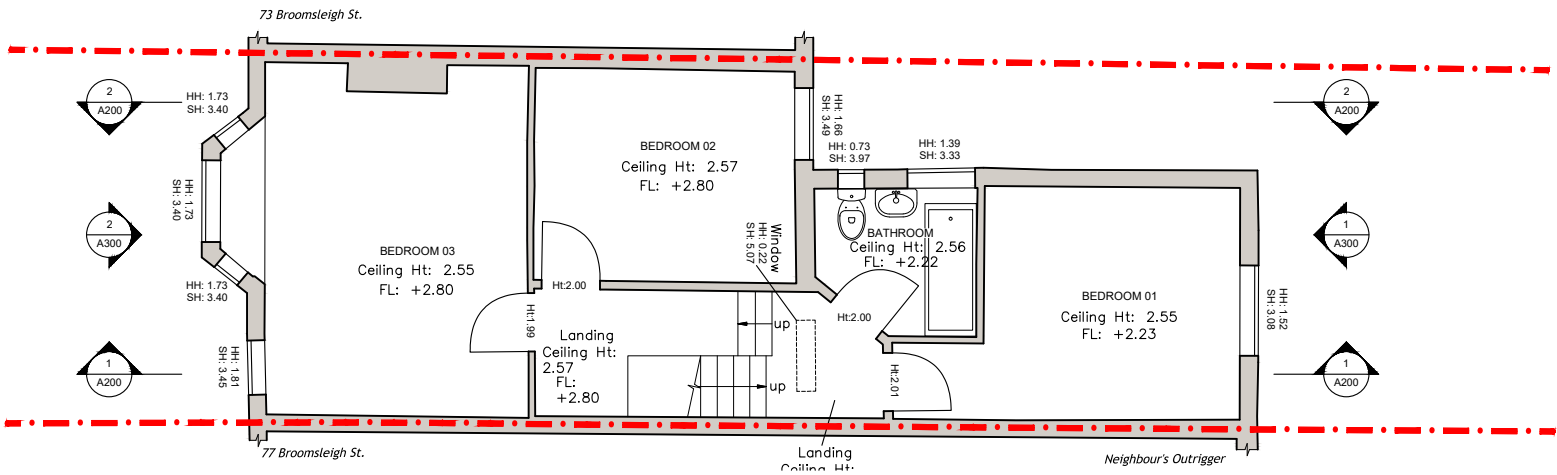

1 Existing Level 01 Plan

GENERAL NOTES:

Copyright of this drawing remains the sole property of MIM Studios Ltd unless otherwise stated in writing.

This drawing is to be read in conjunction with all other relevant drawings, specifications and calculations.

All dimensions to be physically checked on site by the Contractor prior to commencement of any work, and/or preparation of any shop drawings.

Sizes of and dimensions to any structural elements are indicative only. See structural engineers drawings for actual sizes / dimensions.


Any discrepancies between information shown on this drawing and any other contract information or manufacturers / suppliers recommendations is to be brought to the attention of the Architect.


This drawing is prepared solely for design and planning submission purposes. It is not intended or suitable for either Building Regulations or Construction purposes and should not be used for such.

All dimensions are in mm unless noted otherwise.

| Rev. | Date | Reason For Issue |
|------|------|------------------|
|------|------|------------------|

LEGEND

 SITE BOUNDARY

 EXISTING WALLS / PARTITIONS

N

1m 5m

Client  
**Emily Adams & Charlie Adams**  
75 Broomsleigh Street  
London NW6 1QQ

Designer  
**MIM Studios Ltd**  
1 Waterden Rd. Studio 11  
London E15 2HB  
Telephone + 44 (0)7921918996  
info@mimstudios.com


Project  
**137\_BroomsleighStreet**

Drawing  
**Existing Plans**


Scale  
**1:100 @ A3**

|                           |                          |
|---------------------------|--------------------------|
| Date<br><b>07/05/2025</b> | Rev<br><b>-</b>          |
| Drawing No<br><b>A100</b> | Originator<br><b>MIM</b> |

Drawing Status  
**Planning (Householder)**

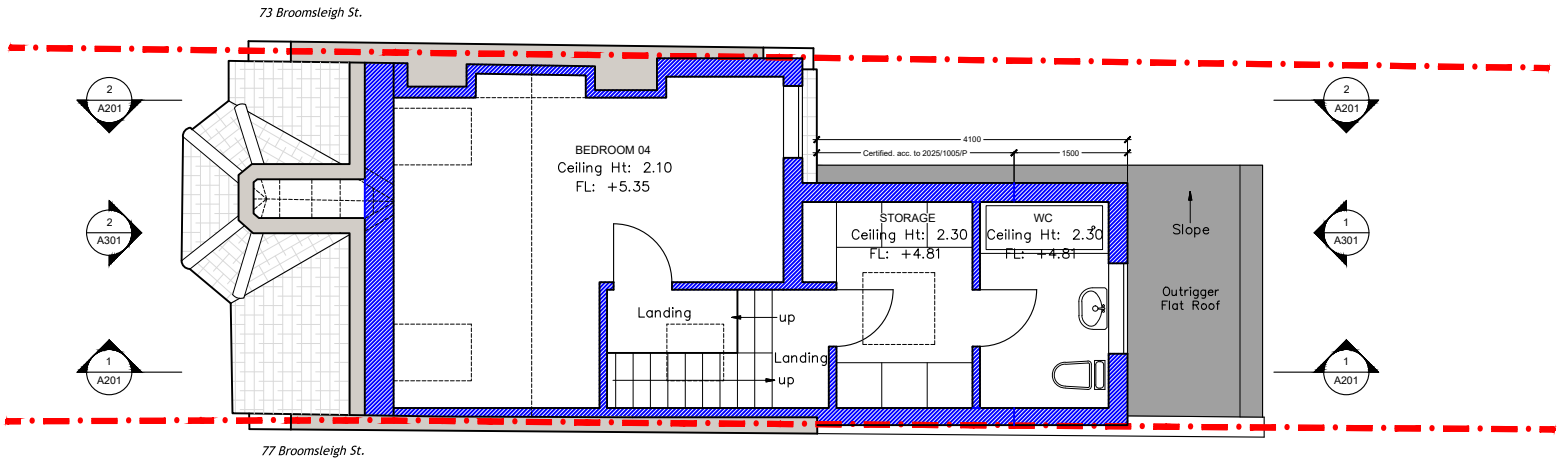

2 Proposed Loft Plan

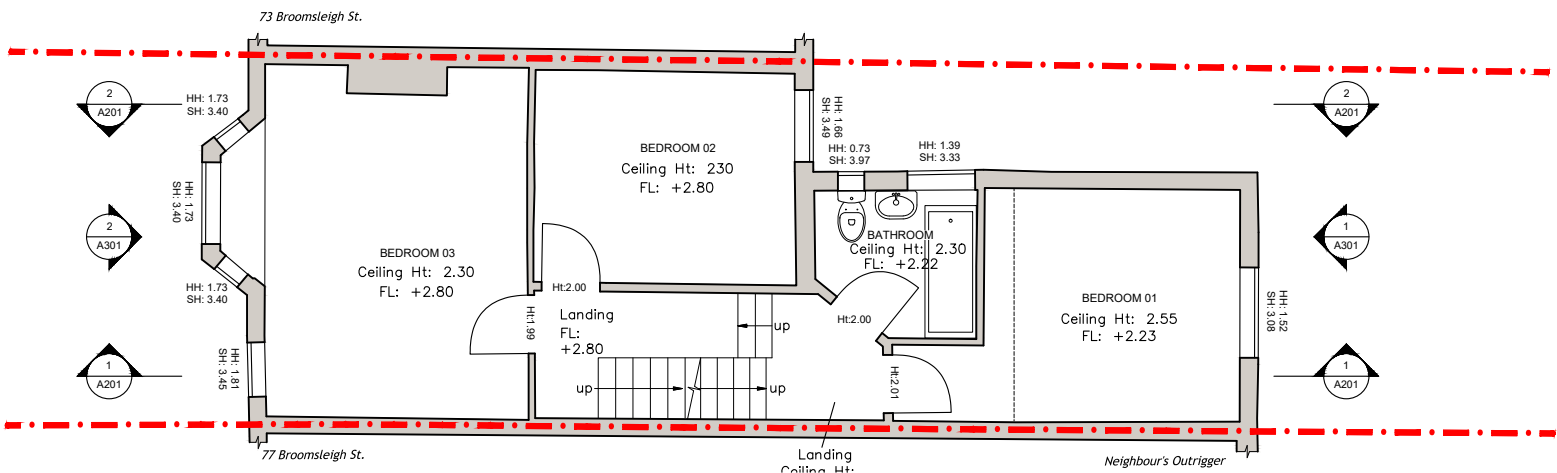

1 Proposed Level 01 Plan

No proposed changes to  
ground level

GENERAL NOTES:

Copyright of this drawing remains the sole property of MIM Studios Ltd unless otherwise stated in writing.

This drawing is to be read in conjunction with all other relevant drawings, specifications and calculations.

All dimensions to be physically checked on site by the Contractor prior to commencement of any work, and/or preparation of any shop drawings.

Sizes of and dimensions to any structural elements are indicative only. See structural engineers drawings for actual sizes / dimensions.


Any discrepancies between information shown on this drawing and any other contract information or manufacturers / suppliers recommendations is to be brought to the attention of the Architect.

This drawing is prepared solely for design and planning submission purposes. It is not intended or suitable for either Building Regulations or Construction purposes and should not be used for such.

All dimensions are in mm unless noted otherwise.

| Rev. | Date | Reason For Issue |
|------|------|------------------|
|------|------|------------------|

| LEGEND |                             |
|--------|-----------------------------|
|        | SITE BOUNDARY               |
|        | EXISTING WALLS / PARTITIONS |
|        | PROPOSED WALLS / PARTITIONS |

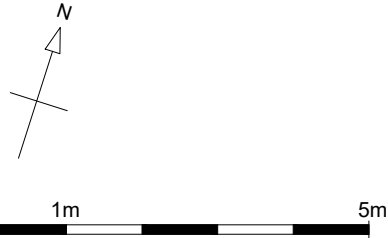

Client  
**Emily Adams & Charlie Adams**  
75 Broomsleigh Street  
London NW6 1QQ

Designer  
**MIM Studios Ltd**  
1 Waterden Rd. Studio 11  
London E15 2HB  
Telephone + 44 (0)7921918996  
info@mimstudios.com

Project  
**137\_BroomsleighStreet**


Drawing  
**Proposed Plans**

Scale  
**1:100 @ A3**


|                           |                 |
|---------------------------|-----------------|
| Date<br><b>07/05/2025</b> | Rev<br><b>-</b> |
|---------------------------|-----------------|

|                           |                          |
|---------------------------|--------------------------|
| Drawing No<br><b>A101</b> | Originator<br><b>MIM</b> |
|---------------------------|--------------------------|

Drawing Status  
**Planning (Householder)**

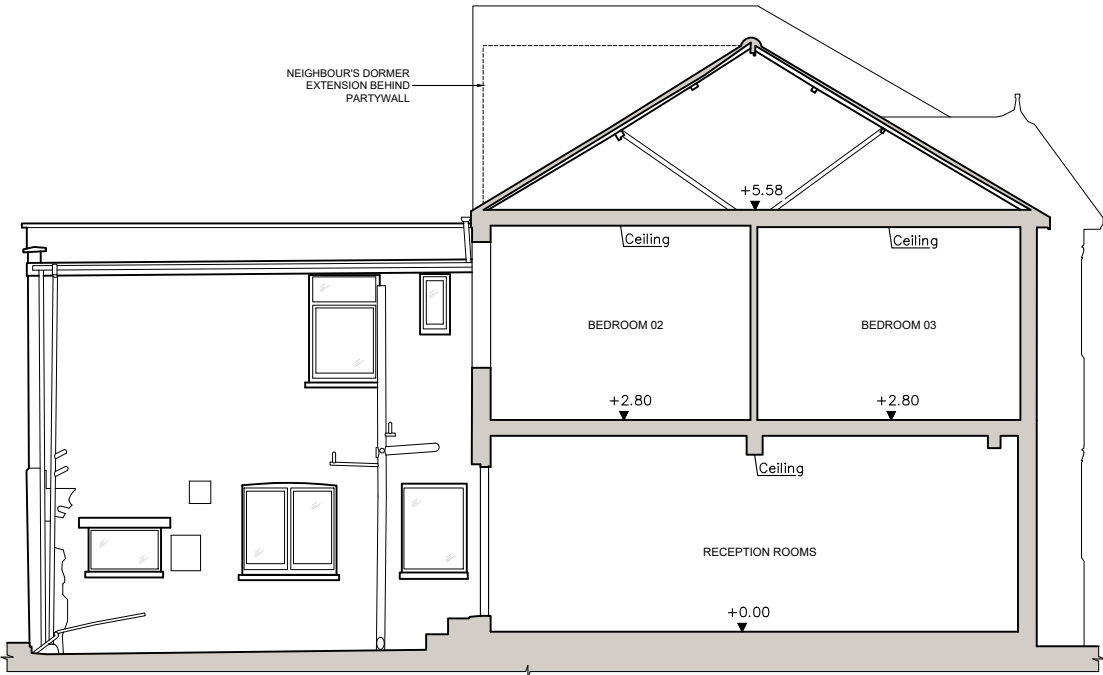

2 Existing Section

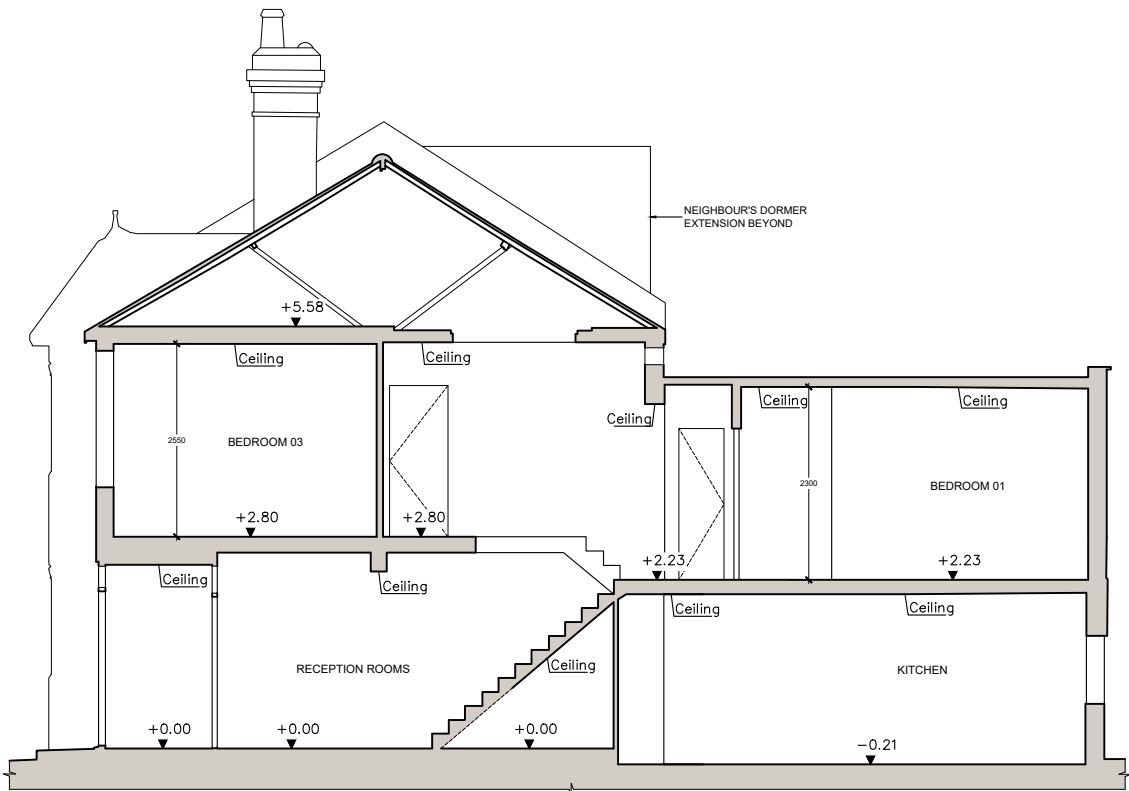

1 Existing Section

GENERAL NOTES:

Copyright of this drawing remains the sole property of MIM Studios Ltd unless otherwise stated in writing.

This drawing is to be read in conjunction with all other relevant drawings, specifications and calculations.

All dimensions to be physically checked on site by the Contractor prior to commencement of any work, and/or preparation of any shop drawings.

Sizes of and dimensions to any structural elements are indicative only. See structural engineers drawings for actual sizes / dimensions.


Any discrepancies between information shown on this drawing and any other contract information or manufacturers / suppliers recommendations is to be brought to the attention of the Architect.


This drawing is prepared solely for design and planning submission purposes. It is not intended or suitable for either Building Regulations or Construction purposes and should not be used for such.

All dimensions are in mm unless noted otherwise.

| Rev. | Date | Reason For Issue |
|------|------|------------------|
|------|------|------------------|


LEGEND

 SITE BOUNDARY


 EXISTING WALLS / PARTITIONS



|   |                          |
|---|--------------------------|
| Client<br><b>Emily Adams &amp; Charlie Adams</b><br><br>75 Broomsleigh Street<br>London NW6 1QQ   |                          |
| Designer<br><b>MIM Studios Ltd</b><br><br>1 Waterden Rd. Studio 11<br>London E15 2HB<br><br>Telephone + 44 (0)7921918996<br>info@mimstudios.com |                          |
| Project<br><b>137_BroomsleighStreet</b>   |                          |
| Drawing<br><b>Existing Sections</b>   |                          |
| Scale<br><b>1:100 @ A3</b>  |                          |
| Date<br><b>07/05/2025</b>   | Rev<br><b>-</b>          |
| Drawing No<br><b>A200</b>   | Originator<br><b>MIM</b> |
| Drawing Status<br><b>Planning (Householder)</b>   |                          |

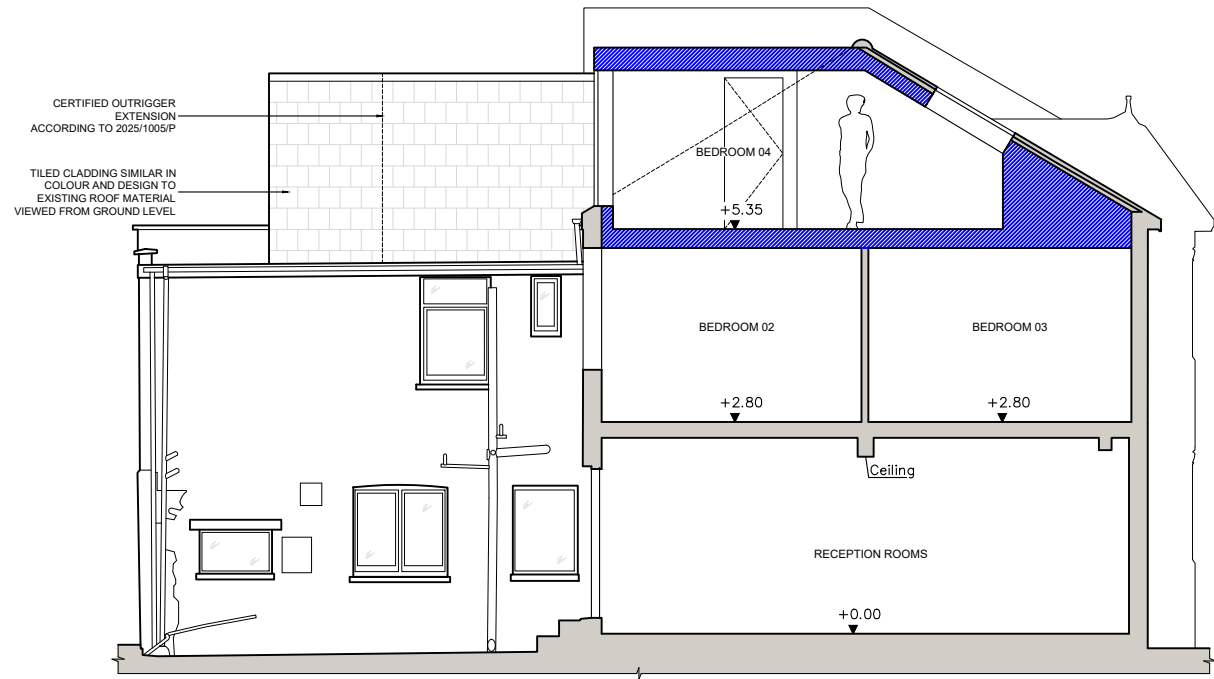

2 Proposed Section

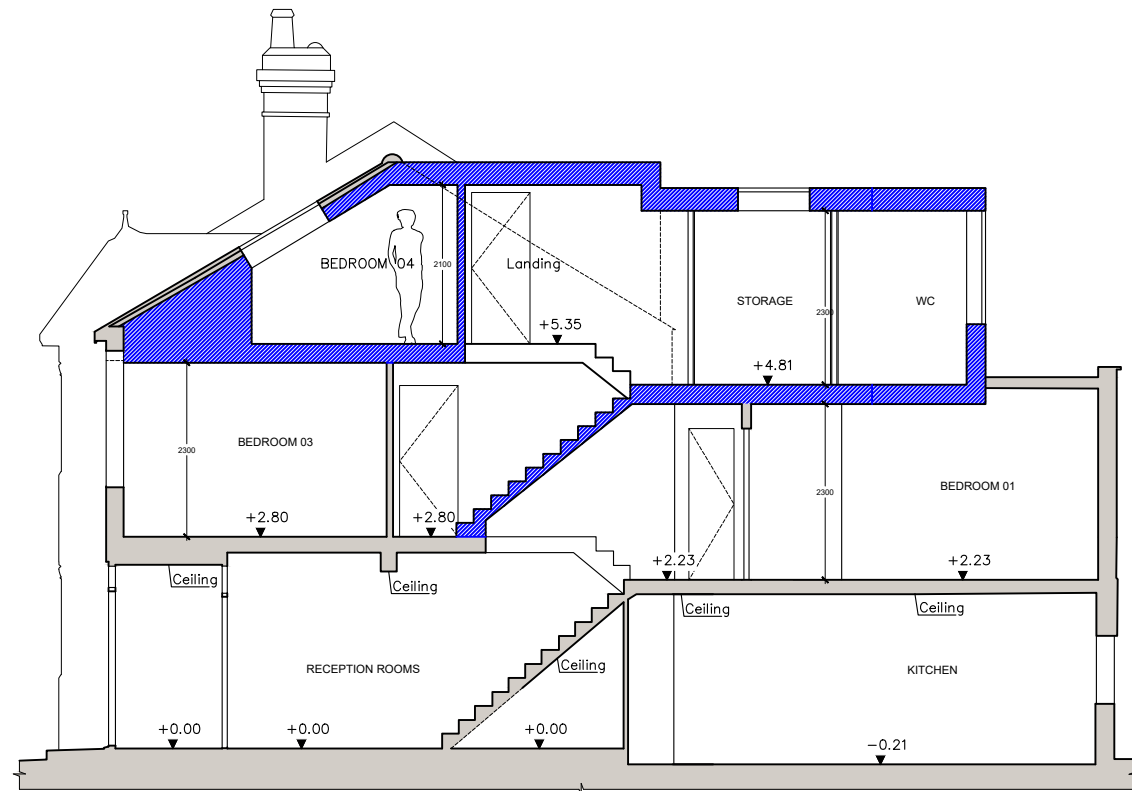

1 Proposed Section

GENERAL NOTES:

Copyright of this drawing remains the sole property of MIM Studios Ltd unless otherwise stated in writing.

This drawing is to be read in conjunction with all other relevant drawings, specifications and calculations.

All dimensions to be physically checked on site by the Contractor prior to commencement of any work, and/or preparation of any shop drawings.

Sizes of and dimensions to any structural elements are indicative only. See structural engineers drawings for actual sizes / dimensions.

Any discrepancies between information shown on this drawing and any other contract information or manufacturers / suppliers recommendations is to be brought to the attention of the Architect.

This drawing is prepared solely for design and planning submission purposes. It is not intended or suitable for either Building Regulations or Construction purposes and should not be used for such.

All dimensions are in mm unless noted otherwise.


| Rev. | Date | Reason For Issue |
|------|------|------------------|
|------|------|------------------|

LEGEND


- SITE BOUNDARY
- EXISTING WALLS / PARTITIONS
- PROPOSED WALLS / PARTITIONS



|  |                   |
|--|-------------------|
| Client<br>Emily Adams & Charlie Adams<br>75 Broomsleigh Street<br>London NW6 1QQ   |                   |
| Designer<br>MIM Studios Ltd<br>1 Waterden Rd. Studio 11<br>London E15 2HB<br>Telephone + 44 (0)7921918996<br>info@mimstudios.com |                   |
| Project<br>137_BroomsleighStreet   |                   |
| Drawing<br>Proposed Sections   |                   |
| Scale<br>1:100 @ A3  |                   |
| Date<br>07/05/2025   | Rev<br>-          |
| Drawing No<br>A201   | Originator<br>MIM |
| Drawing Status<br>Planning (Householder)   |                   |

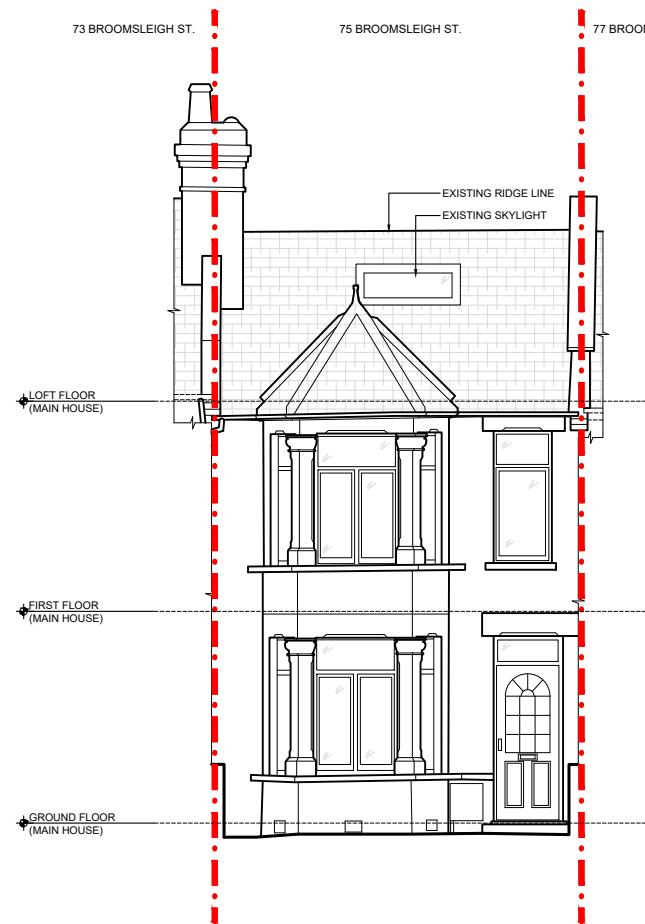

② Existing Front Elevation

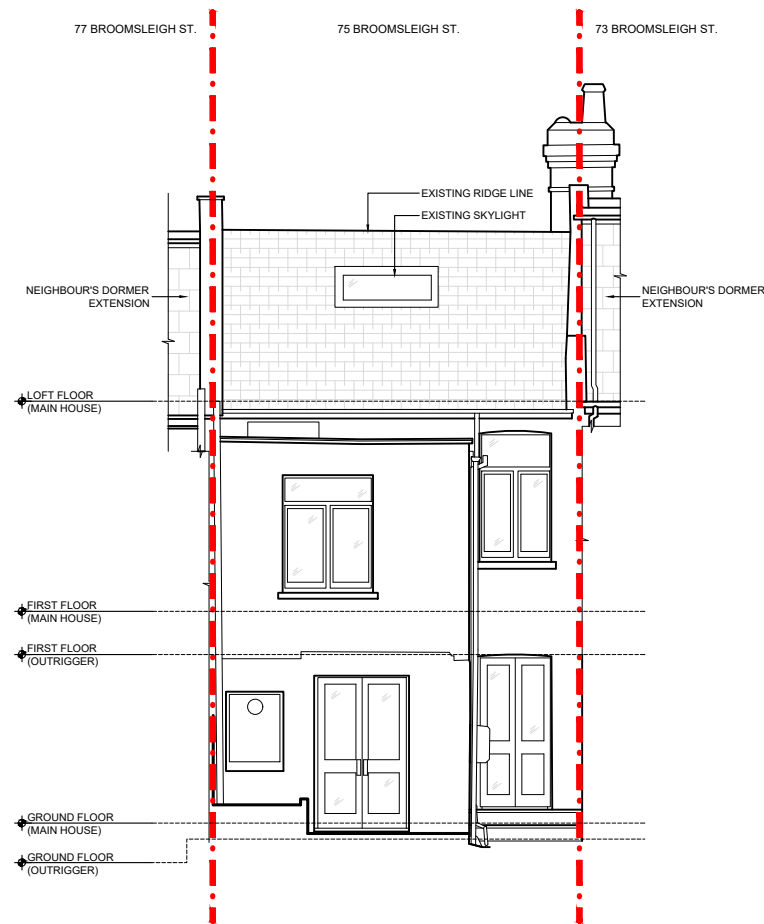

① Existing Rear Elevation

GENERAL NOTES:

Copyright of this drawing remains the sole property of MIM Studios Ltd unless otherwise stated in writing.

This drawing is to be read in conjunction with all other relevant drawings, specifications and calculations.

All dimensions to be physically checked on site by the Contractor prior to commencement of any work, and/or preparation of any shop drawings.

Sizes of and dimensions to any structural elements are indicative only. See structural engineers drawings for actual sizes / dimensions.

Any discrepancies between information shown on this drawing and any other contract information or manufacturers / suppliers recommendations is to be brought to the attention of the Architect.

This drawing is prepared solely for design and planning submission purposes. It is not intended or suitable for either Building Regulations or Construction purposes and should not be used for such.

All dimensions are in mm unless noted otherwise.

| Rev. | Date | Reason For Issue |
|------|------|------------------|
|------|------|------------------|

LEGEND  
SITE BOUNDARY

1m 5m

Client  
**Emily Adams & Charlie Adams**  
75 Broomsleigh Street  
London NW6 1QQ

Designer  
**MIM Studios Ltd**  
1 Waterden Rd. Studio 11  
London E15 2HB  
Telephone + 44 (0)7921918996  
info@mimstudios.com

Project  
**137\_BroomsleighStreet**

Drawing  
**Existing Elevations**


Scale  
**1:100 @ A3**

|                           |                 |
|---------------------------|-----------------|
| Date<br><b>07/05/2025</b> | Rev<br><b>-</b> |
|---------------------------|-----------------|


|                           |                          |
|---------------------------|--------------------------|
| Drawing No<br><b>A300</b> | Originator<br><b>MIM</b> |
|---------------------------|--------------------------|

Drawing Status  
**Planning (Householder)**



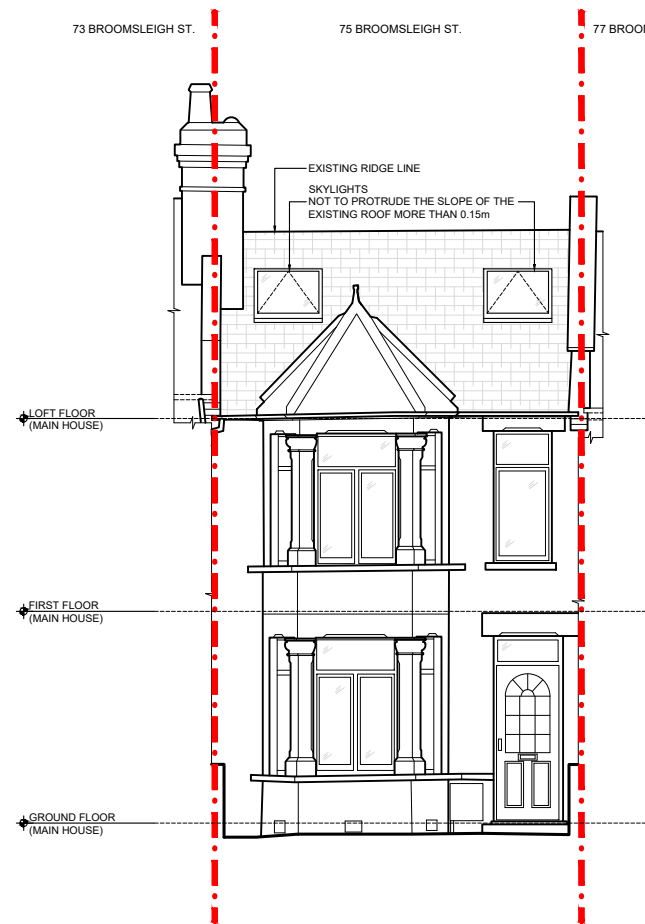

② Proposed Front Elevation

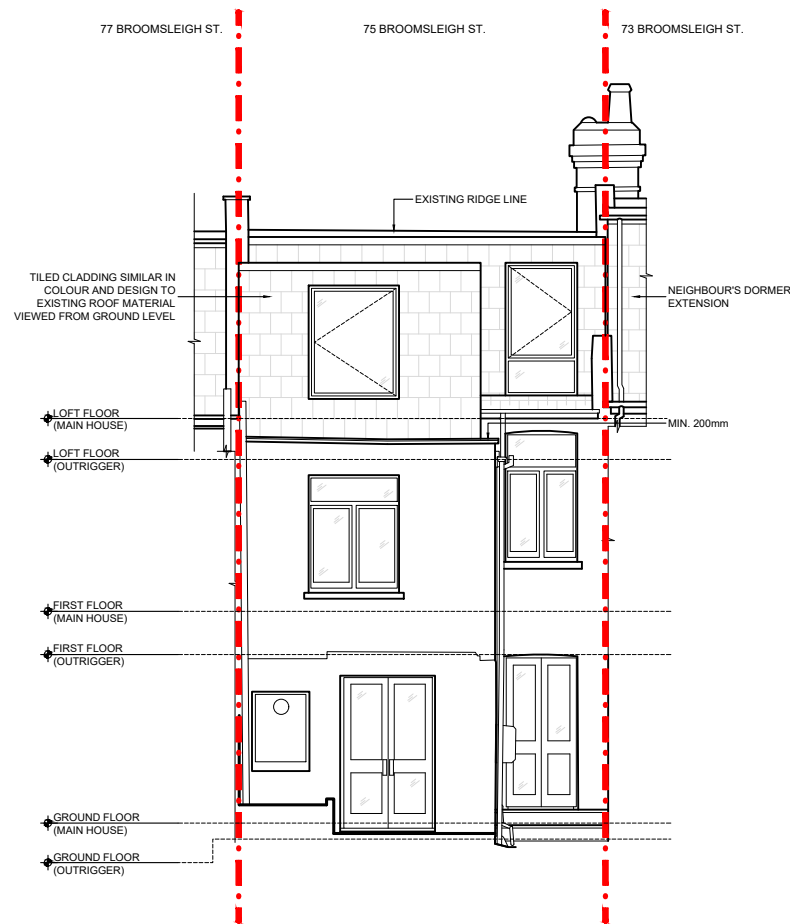

① Proposed Rear Elevation

GENERAL NOTES:

Copyright of this drawing remains the sole property of MIM Studios Ltd unless otherwise stated in writing.

This drawing is to be read in conjunction with all other relevant drawings, specifications and calculations.


All dimensions to be physically checked on site by the Contractor prior to commencement of any work, and/or preparation of any shop drawings.

Sizes of and dimensions to any structural elements are indicative only. See structural engineers drawings for actual sizes / dimensions.

Any discrepancies between information shown on this drawing and any other contract information or manufacturers / suppliers recommendations is to be brought to the attention of the Architect.

This drawing is prepared solely for design and planning submission purposes. It is not intended or suitable for either Building Regulations or Construction purposes and should not be used for such.

All dimensions are in mm unless noted otherwise.

| Rev.   | Date | Reason For Issue                    |
|--|------|-------------------------------------|
| <p>LEGEND</p> <p> SITE BOUNDARY</p> <p>1m 5m</p>                          |      |                                     |
| <p>Client</p> <p><b>Emily Adams &amp; Charlie Adams</b></p> <p>75 Broomsleigh Street<br/>London NW6 1QQ</p>  |      |                                     |
| <p>Designer</p> <p><b>MIM Studios Ltd</b></p> <p>1 Waterden Rd. Studio 11<br/>London E15 2HB</p> <p>Telephone + 44 (0)7921918996<br/>info@mimstudios.com</p> |      |                                     |
| <p>Project</p> <p><b>137_BroomsleighStreet</b></p>   |      |                                     |
| <p>Drawing</p> <p><b>Proposed Elevations</b></p>   |      |                                     |
| <p>Scale</p> <p><b>1:100 @ A3</b></p>  |      |                                     |
| <p>Date</p> <p><b>07/05/2025</b></p>   |      | <p>Rev</p> <p><b>-</b></p>          |
| <p>Drawing No</p> <p><b>A301</b></p>   |      | <p>Originator</p> <p><b>MIM</b></p> |
| <p>Drawing Status</p> <p><b>Planning (Householder)</b></p>   |      |                                     |





Front Elevation



Rear Elevation (Outrigger)



Rear Elevation (Side Infill)

GENERAL NOTES:

Copyright of this drawing remains the sole property of MIM Studios Ltd unless otherwise stated in writing.

This drawing is to be read in conjunction with all other relevant drawings, specifications and calculations.

All dimensions to be physically checked on site by the Contractor prior to commencement of any work, and/or preparation of any shop drawings.

Sizes of and dimensions to any structural elements are indicative only. See structural engineers drawings for actual sizes / dimensions.


Any discrepancies between information shown on this drawing and any other contract information or manufacturers / suppliers recommendations is to be brought to the attention of the Architect.

This drawing is prepared solely for design and planning submission purposes. It is not intended or suitable for either Building Regulations or Construction purposes and should not be used for such.

All dimensions are in mm unless noted otherwise.

| Rev.   | Date | Reason For | Issue             |
|--|------|------------|-------------------|
| Client<br>Emily Adams & Charlie Adams<br><br>75 Broomsleigh Street<br>London NW6 1QQ   |      |            |                   |
| Designer<br>MIM Studios Ltd<br><br>1 Waterden Rd. Studio 11<br>London E15 2HB<br><br>Telephone + 44 (0)7921918996<br>info@mimstudios.com |      |            |                   |
| Project<br>137_BroomsleighStreet   |      |            |                   |
| Drawing<br>Site Photos   |      |            |                   |
| Scale<br>N/A   |      |            |                   |
| Date<br>07/05/2025   |      |            | Rev<br>-          |
| Drawing No<br>A900   |      |            | Originator<br>MIM |
| Drawing Status<br>Planning (Householder)   |      |            |                   |



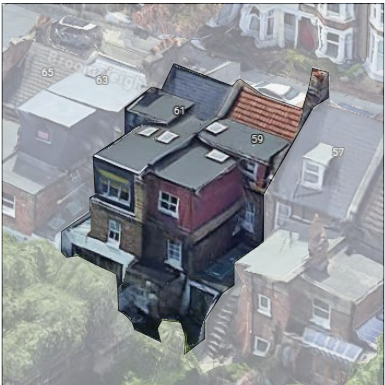

69 Broomsleigh St.  
59 Broomsleigh St.



47 Solent Rd.



24 Sumatra Rd.



47 Sumatra Rd.  
49 Sumatra Rd.



9 Ravenshaw St.



121 Sumatra Rd.

GENERAL NOTES:

Copyright of this drawing remains the sole property of MIM Studios Ltd unless otherwise stated in writing.

This drawing is to be read in conjunction with all other relevant drawings, specifications and calculations.

All dimensions to be physically checked on site by the Contractor prior to commencement of any work, and/or preparation of any shop drawings.

Sizes of and dimensions to any structural elements are indicative only. See structural engineers drawings for actual sizes / dimensions.

Any discrepancies between information shown on this drawing and any other contract information or manufacturers / suppliers recommendations is to be brought to the attention of the Architect.

This drawing is prepared solely for design and planning submission purposes. It is not intended or suitable for either Building Regulations or Construction purposes and should not be used for such.

All dimensions are in mm unless noted otherwise.

| Rev.   | Date | Reason For Issue  |
|--|------|-------------------|
| <div>LEGEND</div> <div><div></div>PROJECT SITE</div>   |      |                   |
| Client<br>Emily Adams & Charlie Adams<br><br>75 Broomsleigh Street<br>London NW6 1QQ   |      |                   |
| Designer<br>MIM Studios Ltd<br><br>1 Waterden Rd. Studio 11<br>London E15 2HB<br><div>Telephone + 44 (0)7921918996<br/>info@mimstudios.com</div> |      |                   |
| Project<br>137_BroomsleighStreet   |      |                   |
| Drawing<br>Precedent Properties  |      |                   |
| Scale<br>N/A   |      |                   |
| Date<br>07/05/2025   |      | Rev<br>-          |
| Drawing No<br>A901   |      | Originator<br>MIM |
| Drawing Status<br>Planning (Householder)   |      |                   |