


mezzanine level and
roof plan of below.

KEY	
	Double switched socket outlet
	5 Amp socket
	Fixed Spur
	Shower/bath/shower socket
	Single switched socket
	Switch
	Radiators
	wall lights
	Recess downlights
	Feature lighting
	Gas point
	TV point
	Towel rail
	Heat detector
	Smoke detector
	Emergency Lighting
	Extract fan (section plan)

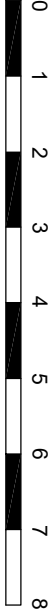

Scale 1:100@ A3 & 1:50 @A3

REVISIONS	
C	Rev C ---Ground floor rear extension element removed as requested by Planning
08.05.2025	Alteration to front door removed.

139 Fellows Road, London NW3

Proposed Conversion of existing 2No. self-contained flats into 1 No. self-contained flat, the Lower ground floor rear extensions and roof terrace with privacy screens.

date
December 2024

scale
1:100 @ A3 & 1:50 @ A1

STEVEN GRAY DESIGNS LTD

ARCHITECTURAL & SURVEYING SERVICES

36 Ladbroke Crescent, Bantle EN4 8DJ

Tel: 020 3371 0625 Email: steve@gray-designs.co.uk

Web: www.gray-designs.co.uk

drawing number

3052/4C

© COPYRIGHT