


FRONT GARDEN GROUND FLOOR PLAN

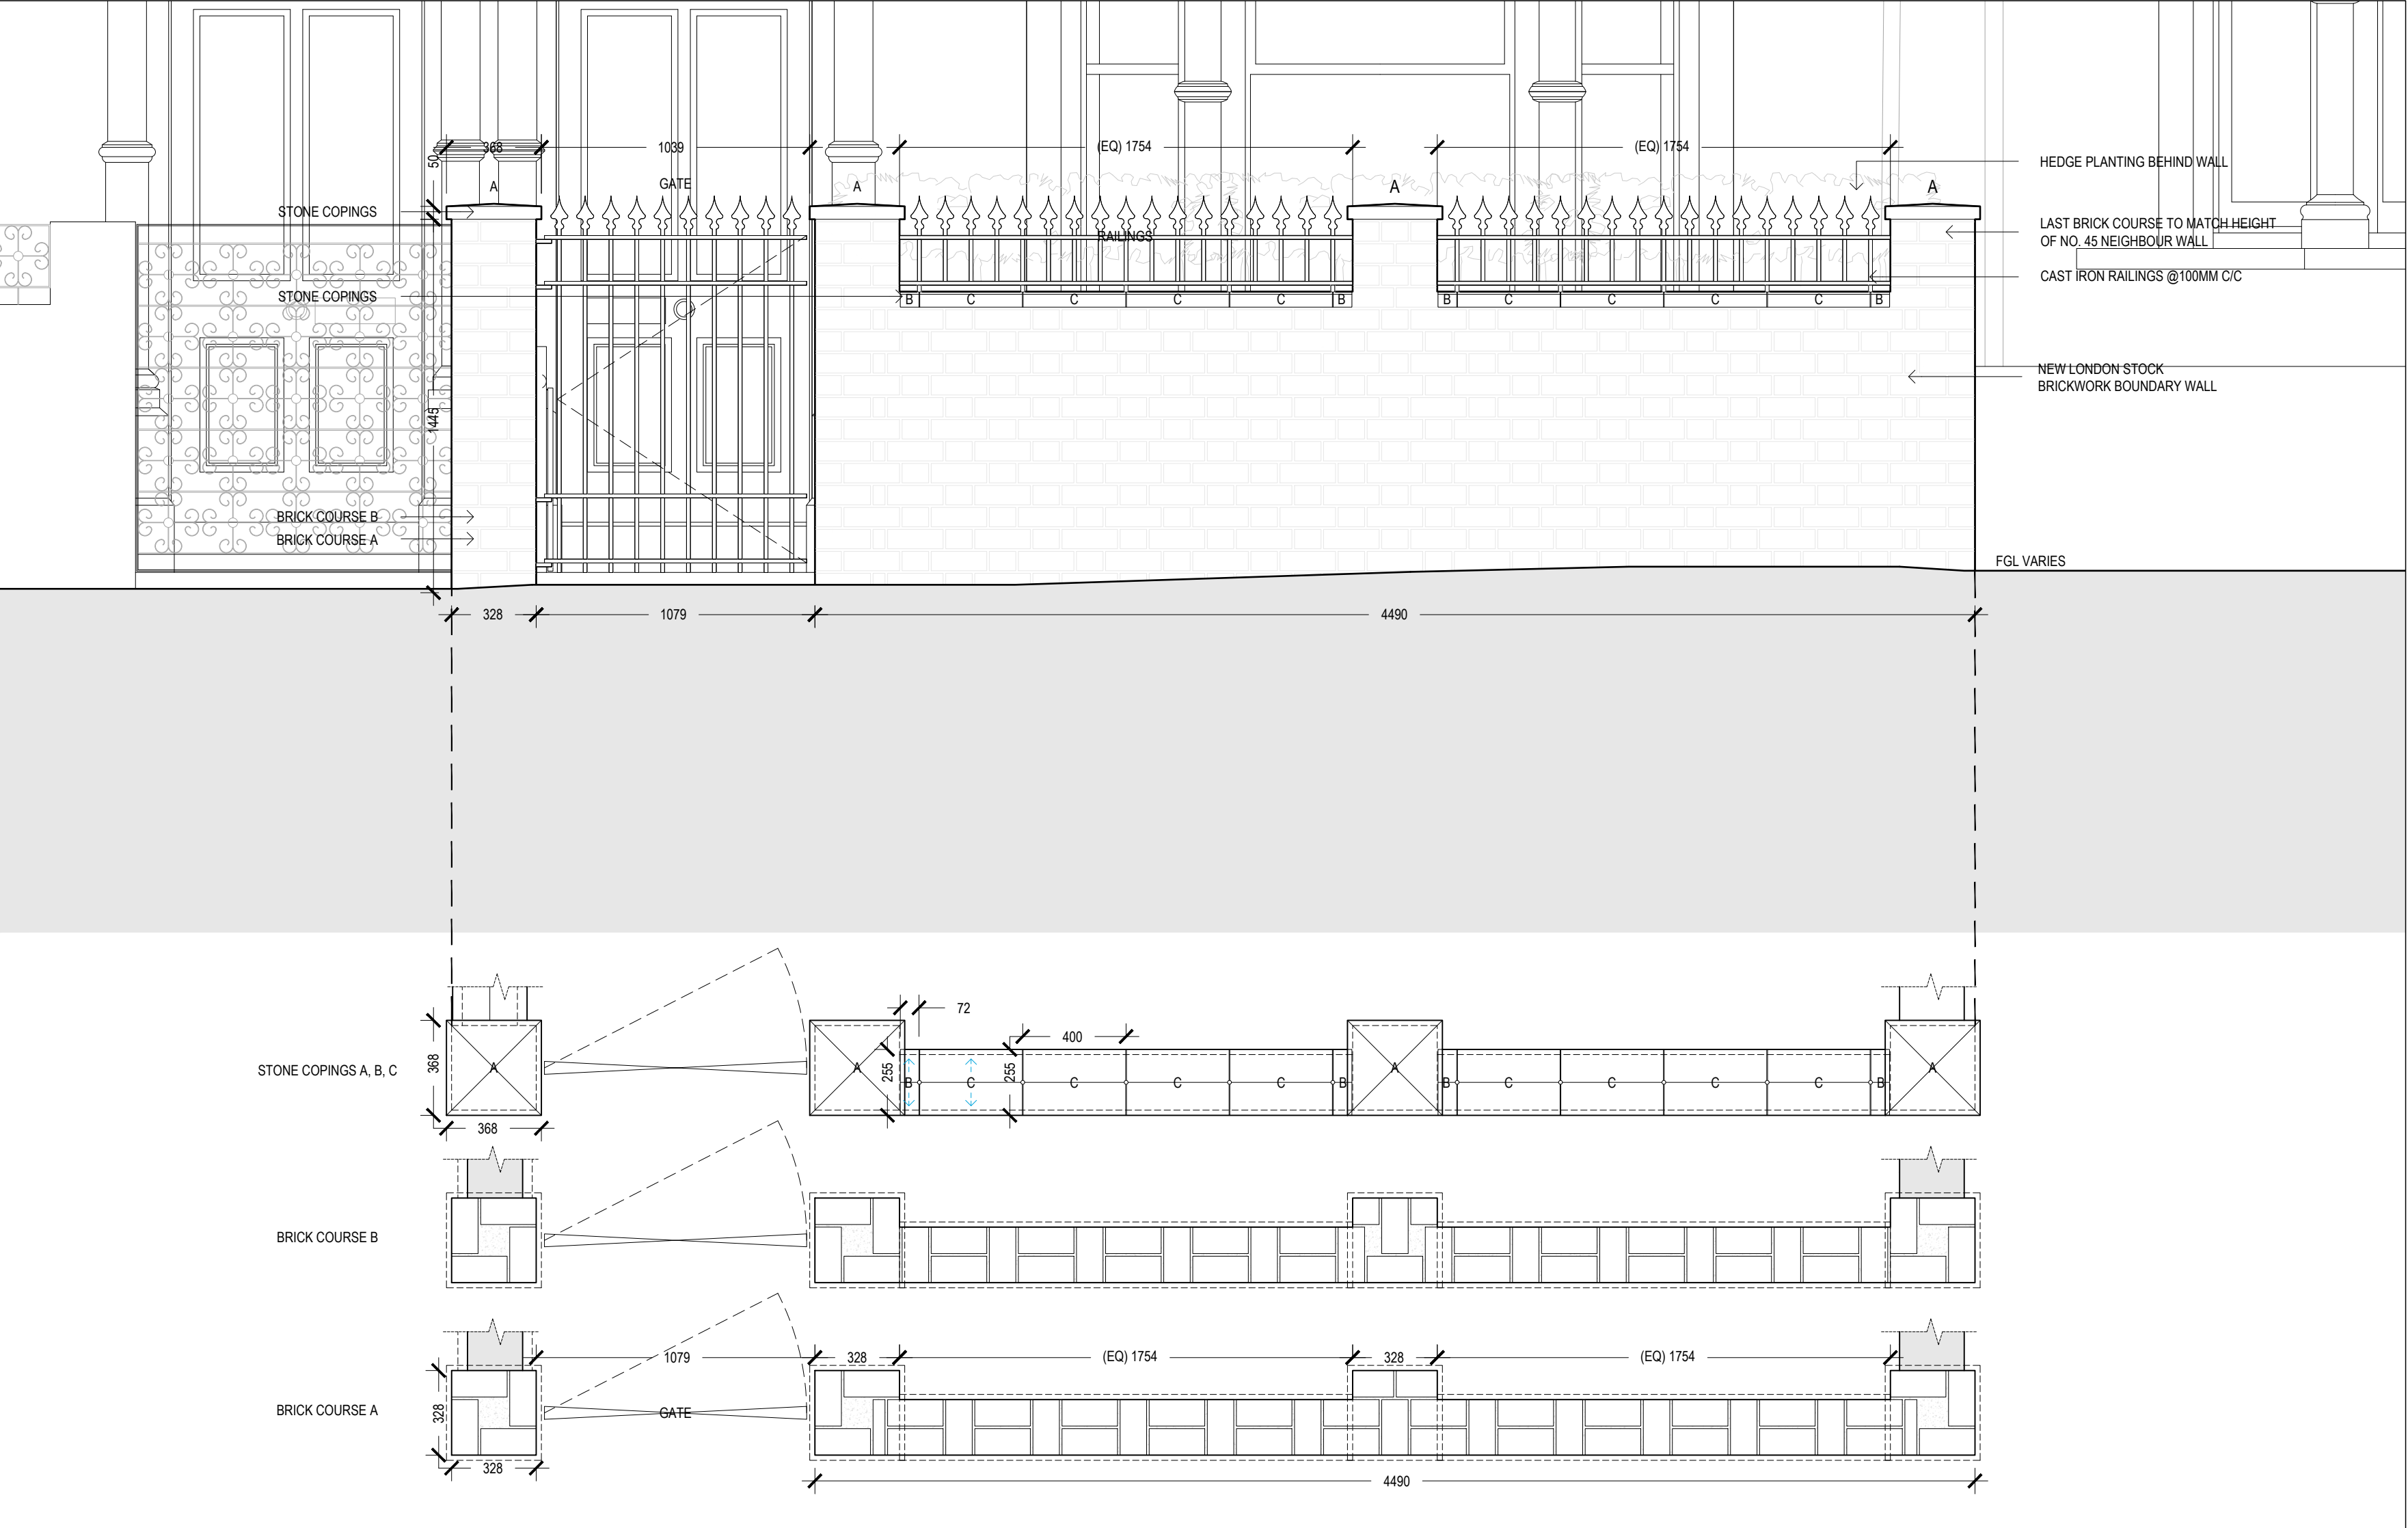

ELEVATION C- FRONT GARDEN STREET ELEVATION

GENERAL NOTES:

Do not scale from this drawing. Use figured dimensions only. Figured dimensions are in millimeters.


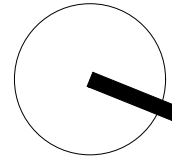
All specified products and materials to be fitted and installed according to manufacturers specifications and instructions.

All building works to be carried out in accordance with current Building Regulations, British Standards and relevant codes of practice.

Drawing to be read in conjunction with structural engineers, mechanical, electrical (and other designers) specification and drawings.

Refer to structural engineers drawings and specifications for details of below floor level drainage / service penetrations. Setting out of structure to Architects drawings and details.

CHECK ALL DIMENSIONS ON SITE

REV:	Comment:	Date:
<div><p>LEWIS • STROUD ARCHITECTS</p></div>		
© 2025 Lewis Stroud Architects Ltd. www.lewisstroud.com		
Paper - A1		
Scale 1:20		
Notes: This drawing is the copyright of Lewis Stroud Architects limited. Figured dimensions to be taken in preference to those scaled. All dimensions to be checked on site and taken in preference to those shown. The drawings are indicative only and subject to change following a detailed survey. Not to be reproduced, retained or disclosed to any unauthorised person either wholly or in part without written permission. The scheme is subject to change following input from relevant consultants during the design process.		
Drawing Title:		
Proposed Front Landscaping		
Project: 47 Shirlock Road, London, NW3 2HR		
Drawing Number:		
Project No:	RIBA Stage:	Series:
1906	4	H
Extension:	Drawing No:	Revision:
0	101	00
Status:	DO NOT SCALE FROM THIS DRAWING. VERIFY ALL DIMENSIONS FROM SITE.	
TENDER	MAY 2025	