

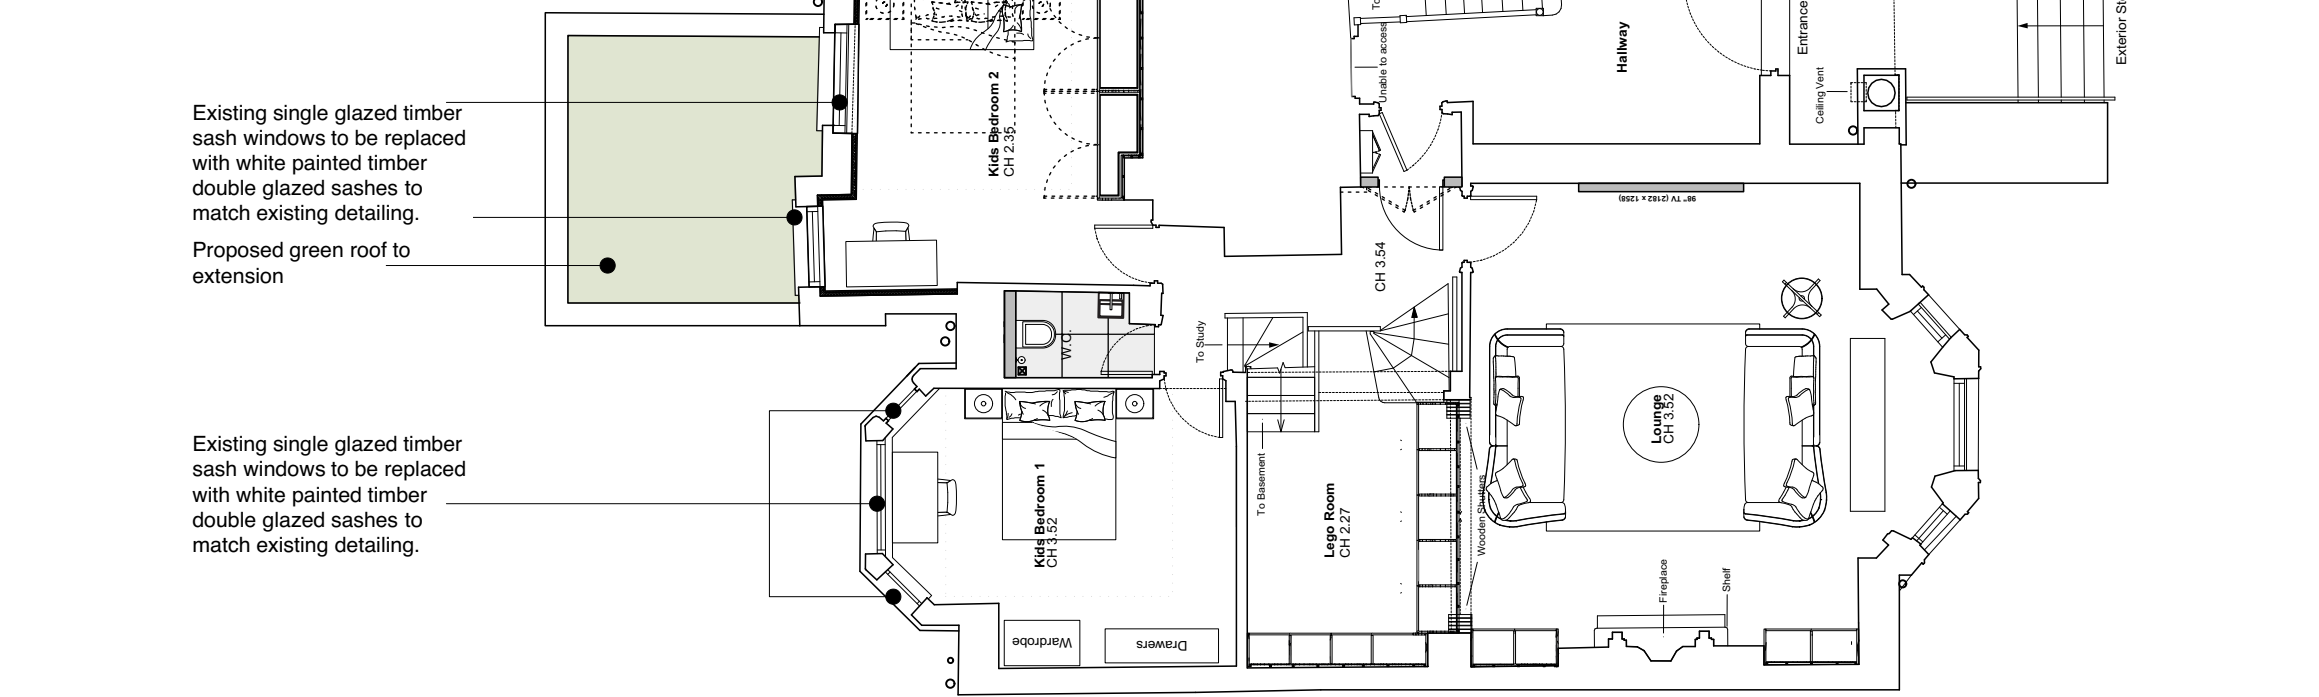


2 PR GROUND FLOOR PLAN 1:100

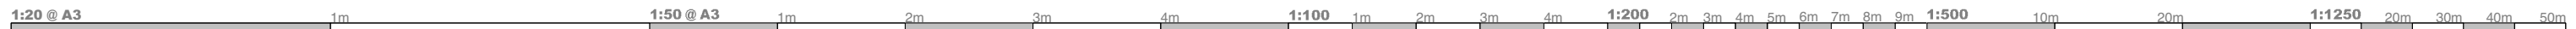

3 PR MEZZANINE FLOOR PLAN 1:100

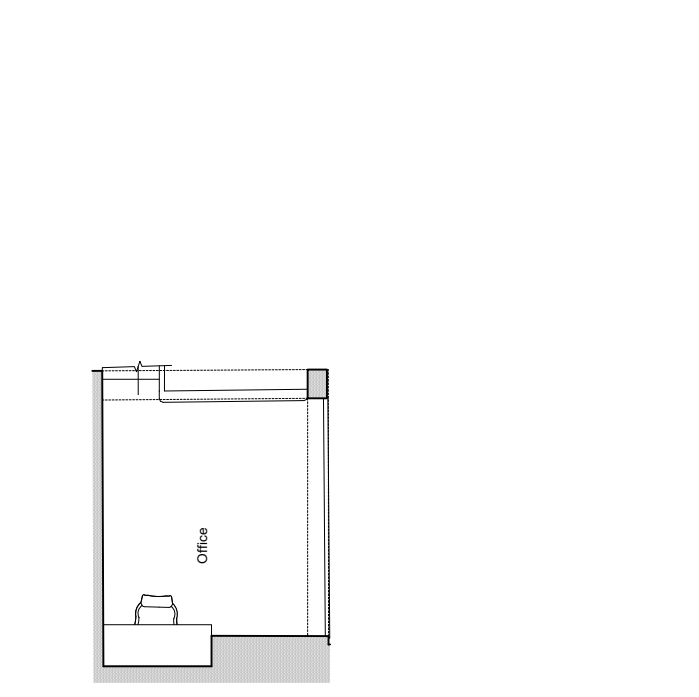

DISCLAIMER:

Dimensions to be verified on site. Only figured dimensions to be used and any discrepancies in dimensions are to be reported to Holloway and Holloway. No dimensions are to be scaled from printed drawings. Any areas indicated on this drawing are for guidance only. No responsibility is taken for their accuracy.

There is a risk of injury or death in construction if works are not properly planning and supervised. The contractor must not undertake any elements of the work without first having carried out the necessary risk assessments and prepare detailed method statements.

KEY:

NOTES:

| REV. | DESCRIPTION: | BY: | DATE: |
|------|--------------|-----|-------|
| | | | |

STAGE:

PLANNING

HOLLOWAY+HOLLOWAY
DONNINGTON HOUSE
COLLEGE AVENUE
MAIDENHEAD, BERKSHIRE, SL6 6AP

Client JON TIPPELL

Address REGENTS PARK ROAD

TITLE PROPOSED PLANS

DRAWING 101

| | | | |
|--------|----------|---------|-----------|
| REV. | - | SCALE | AS STATED |
| STATUS | PLANNING | DRAWN | VH |
| DATE | MARCH 25 | CHECKED | - |


1

PR FRONT ELEVATION
1:100@A3



2

PR REAR ELEVATION
1:100@A3

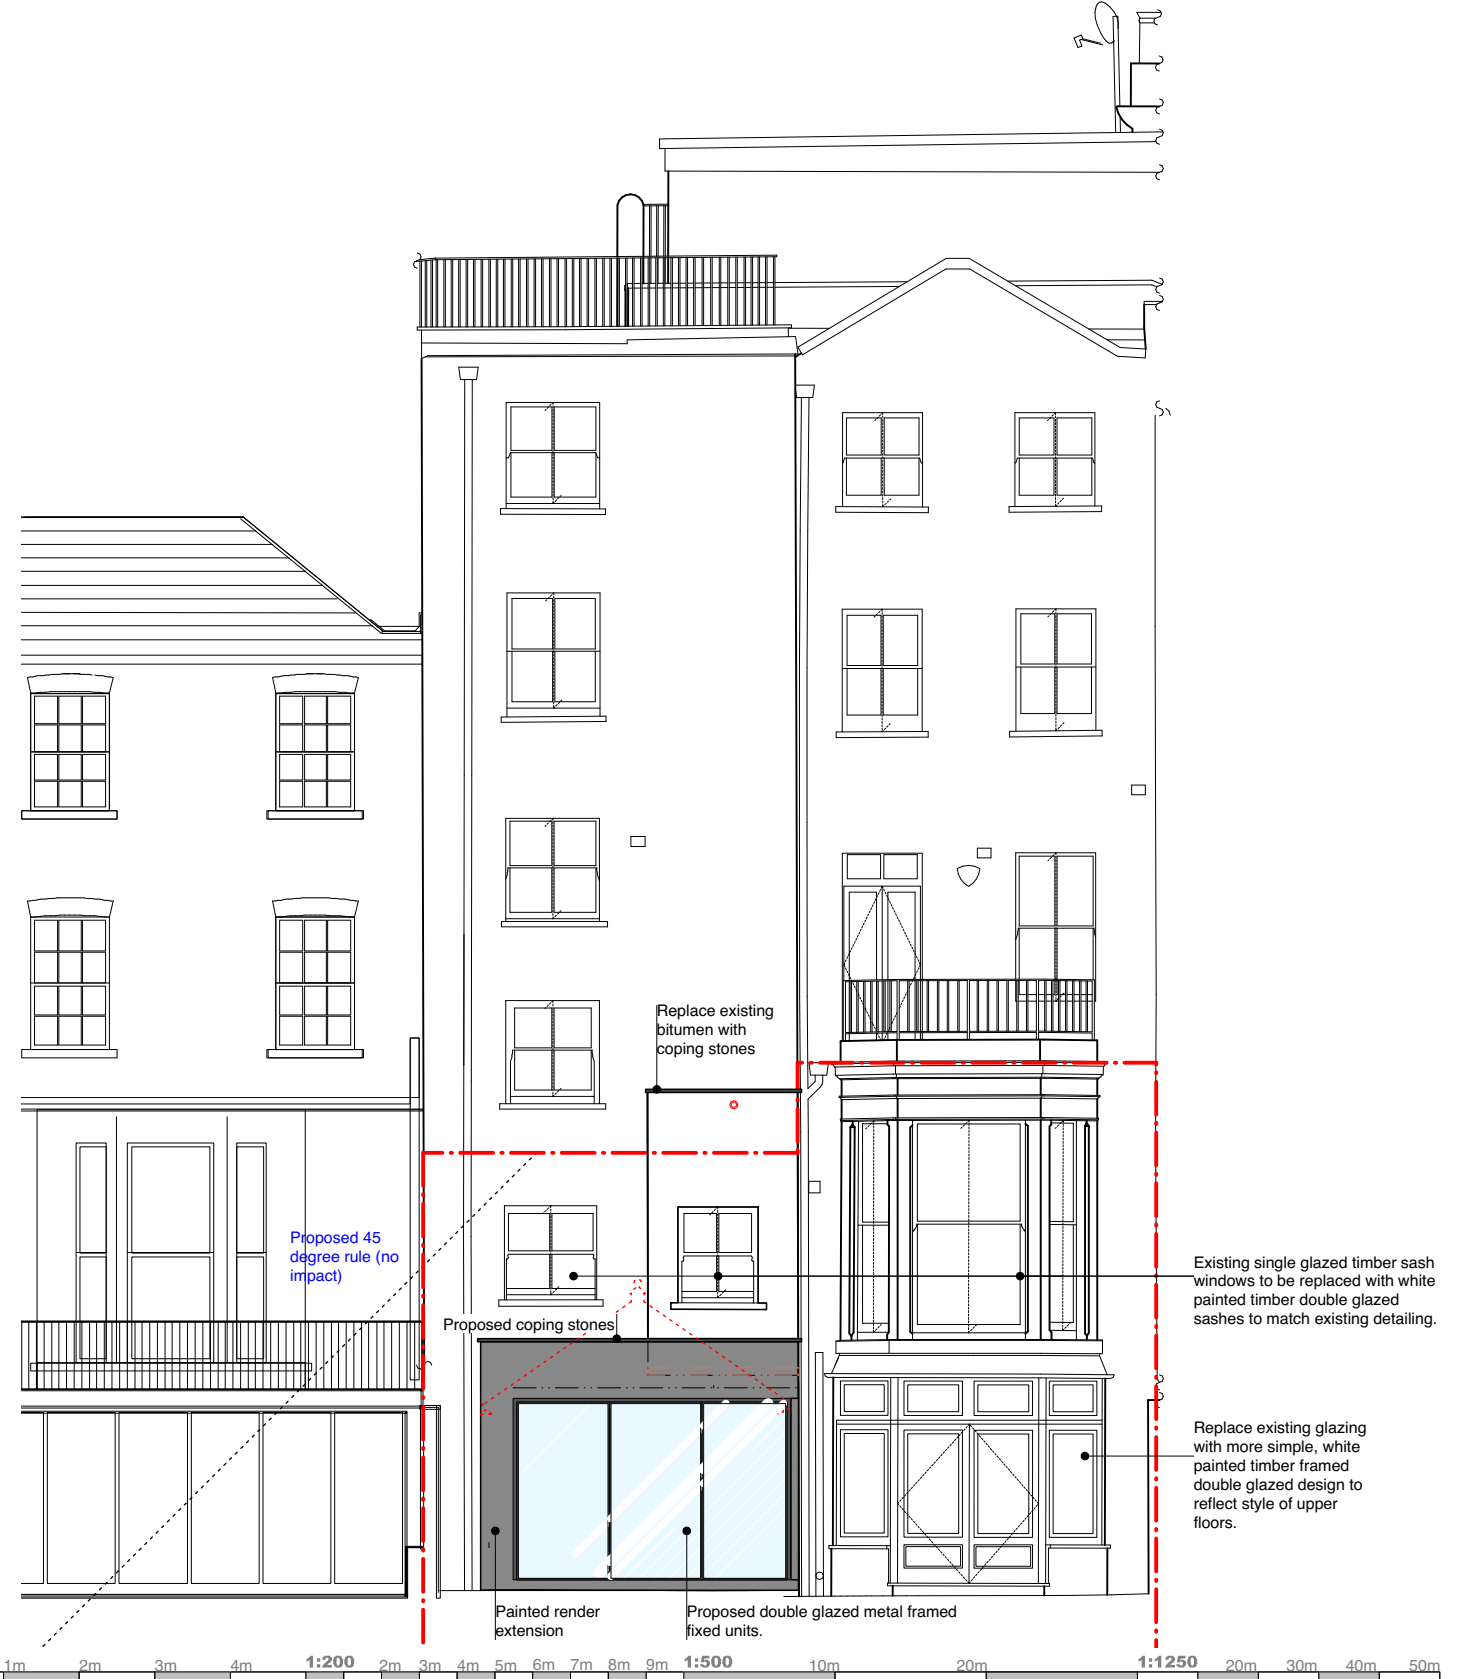

DISCLAIMER:

Dimensions to be verified on site. Only figured dimensions to be used and any discrepancies in dimensions are to be reported to Holloway and Holloway. No dimensions are to be scaled from printed drawings. Any areas indicated on this drawing are for guidance only. No responsibility is taken for their accuracy.

There is a risk of injury or death in construction if works are not properly planning and supervised. The contractor must not undertake any elements of the work without first having carried out the necessary risk assessments and prepare detailed method statements.

KEY:

NOTES:

| REV. | DESCRIPTION: | BY: | DATE: |
|------|--------------|-----|-------|
| | | | |



STAGE:




PLANNING



HOLLOWAY+HOLLOWAY
DONNINGTON HOUSE
COLLEGE AVENUE
MAIDENHEAD, BERKSHIRE, SL6 6AP
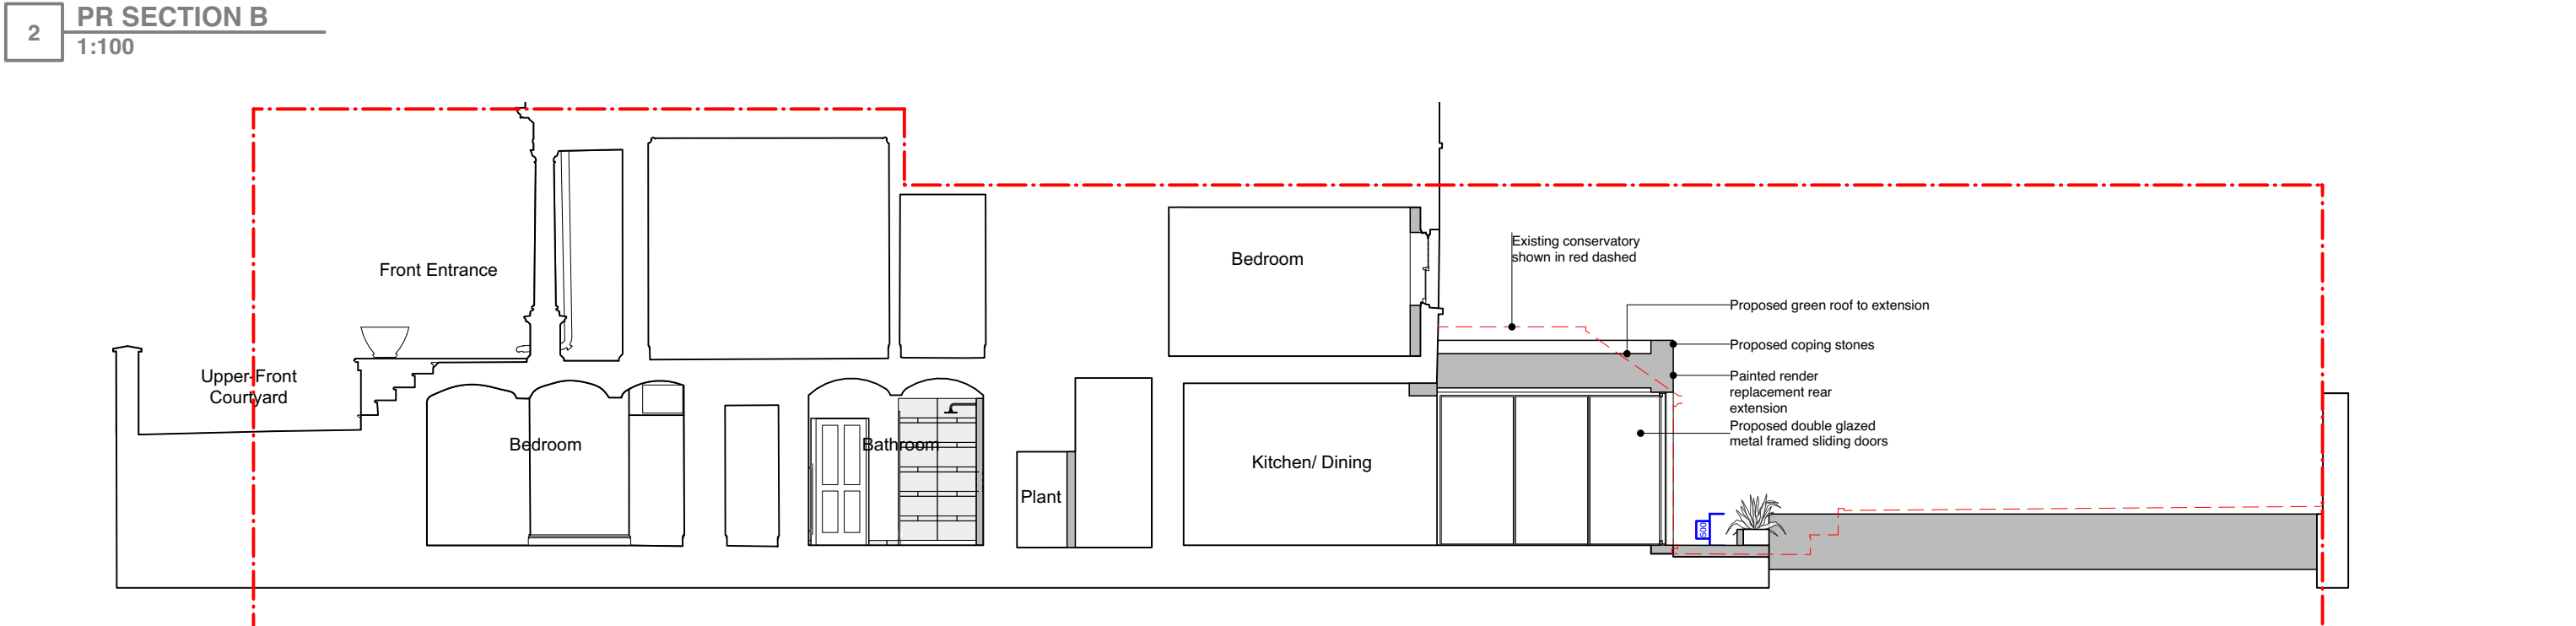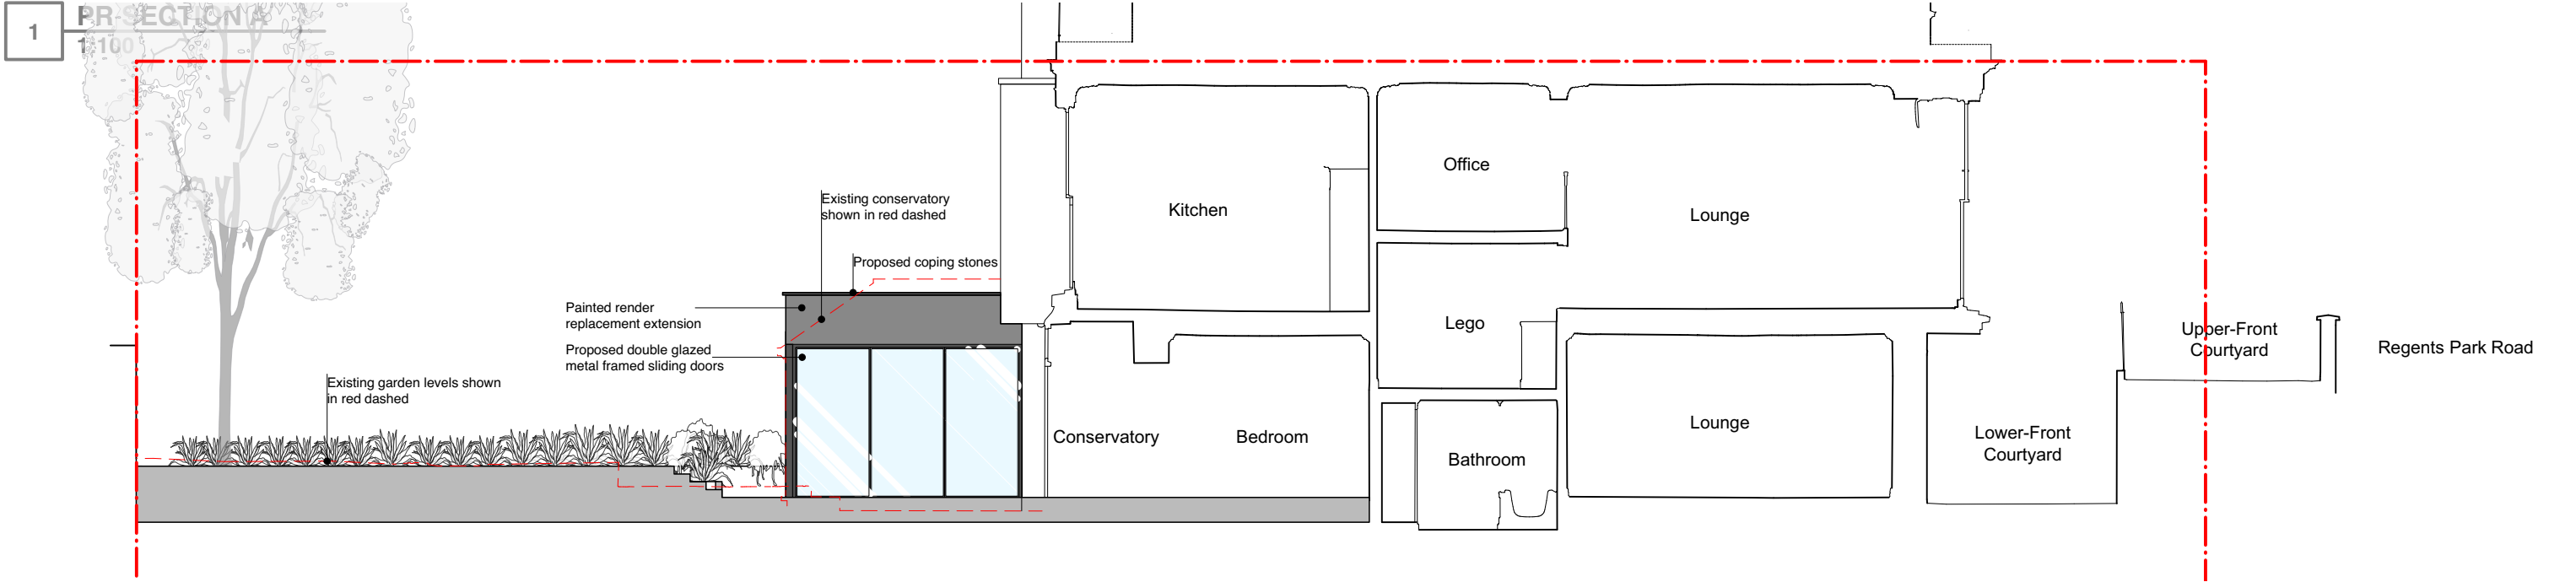
| | | | |
|---------|---------------------|---------|-----------|
| Client | JON TIPPELL | | |
| Address | REGENTS PARK ROAD | | |
| TITLE | PROPOSED ELEVATIONS | | |
| DRAWING | 111 | | |
| REV. | - | SCALE | AS STATED |
| STATUS | PLANNING | DRAWN | VH |
| DATE | MARCH 25 | CHECKED | - |



| DISCLAIMER: Dimensions to be verified on site. Only figured dimensions to be used and any discrepancies in dimensions are to be reported to Holloway and Holloway. No dimensions are to be scaled from printed drawings. Any areas indicated on this drawing are for guidance only. No responsibility is taken for their accuracy. There is a risk of injury or death in construction if works are not properly planning and supervised. The contractor must not undertake any elements of the work without first having carried out the necessary risk assessments and prepare detailed method statements. | | | | KEY: | | NOTES: | | <table><tr><th>REV.</th><th>DESCRIPTION:</th><th>BY:</th><th>DATE:</th></tr><tr><td> </td><td> </td><td> </td><td> </td></tr></table> | | REV. | DESCRIPTION: | BY: | DATE: | | | | | <table><tr><td rowspan="5"></td><td colspan="3">HOLLOWAY+HOLLOWAY DONNINGTON HOUSE COLLEGE AVENUE MAIDENHEAD, BERKSHIRE, SL6 6AP</td></tr><tr><td colspan="3">Client JON TIPPELL</td></tr><tr><td colspan="3">Address REGENTS PARK ROAD</td></tr><tr><td colspan="3">TITLE PROPOSED SECTIONS</td></tr><tr><td colspan="3">DRAWING 112</td></tr><tr><td colspan="2">REV. -</td><td>SCALE</td><td>AS STATED</td></tr><tr><td colspan="2">STATUS PLANNING</td><td>DRAWN</td><td>VH</td></tr><tr><td colspan="2">DATE MARCH 25</td><td>CHECKED</td><td>-</td></tr></table> | | | |  | HOLLOWAY+HOLLOWAY DONNINGTON HOUSE COLLEGE AVENUE MAIDENHEAD, BERKSHIRE, SL6 6AP | | | Client JON TIPPELL | | | Address REGENTS PARK ROAD | | | TITLE PROPOSED SECTIONS | | | DRAWING 112 | | | REV. - | | SCALE | AS STATED | STATUS PLANNING | | DRAWN | VH | DATE MARCH 25 | | CHECKED | - |
|---|
| REV. | DESCRIPTION: | BY: | DATE: | |
| |
|  | HOLLOWAY+HOLLOWAY DONNINGTON HOUSE COLLEGE AVENUE MAIDENHEAD, BERKSHIRE, SL6 6AP | |
| | Client JON TIPPELL | |
| | Address REGENTS PARK ROAD | |
| | TITLE PROPOSED SECTIONS | |
| | DRAWING 112 | |
| REV. - | | SCALE | AS STATED | |
| STATUS PLANNING | | DRAWN | VH | |
| DATE MARCH 25 | | CHECKED | - | |
| | | | | STAGE: | | PLANNING | |