




DO NOT SCALE :FIGURED DIMENSIONS ARE TO BE TAKEN IN PREFERENCE TO SCALED DIMENSIONS. NO WORK IS TO BE PUT IN HAND UNTIL SITE DIMENSIONS HAVE BEEN CHECKED AND ANY DISCREPANCIES REPORTED TO US.

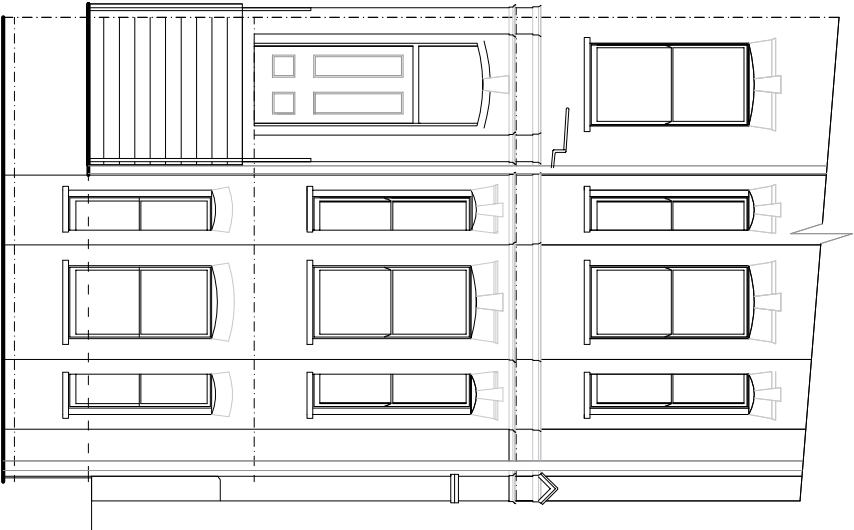


part front elevation

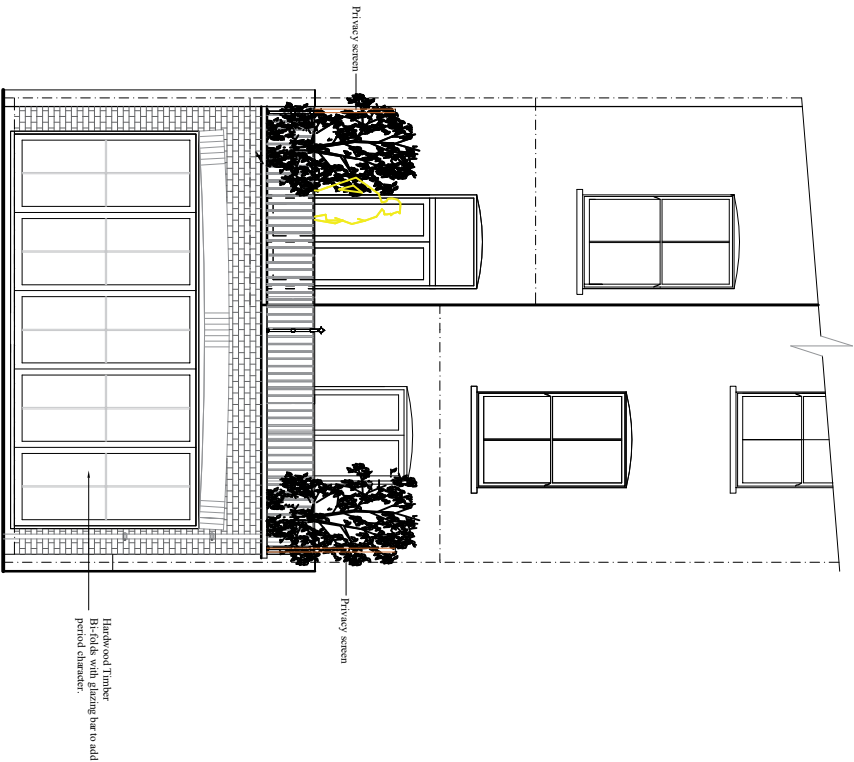

part rear elevation

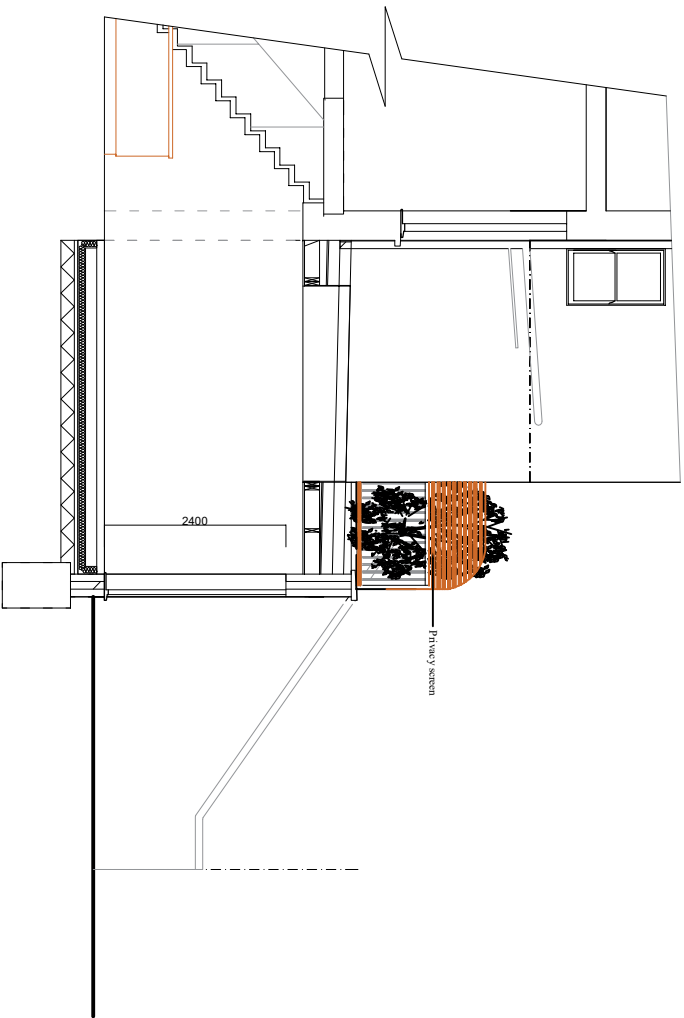


part side elevation

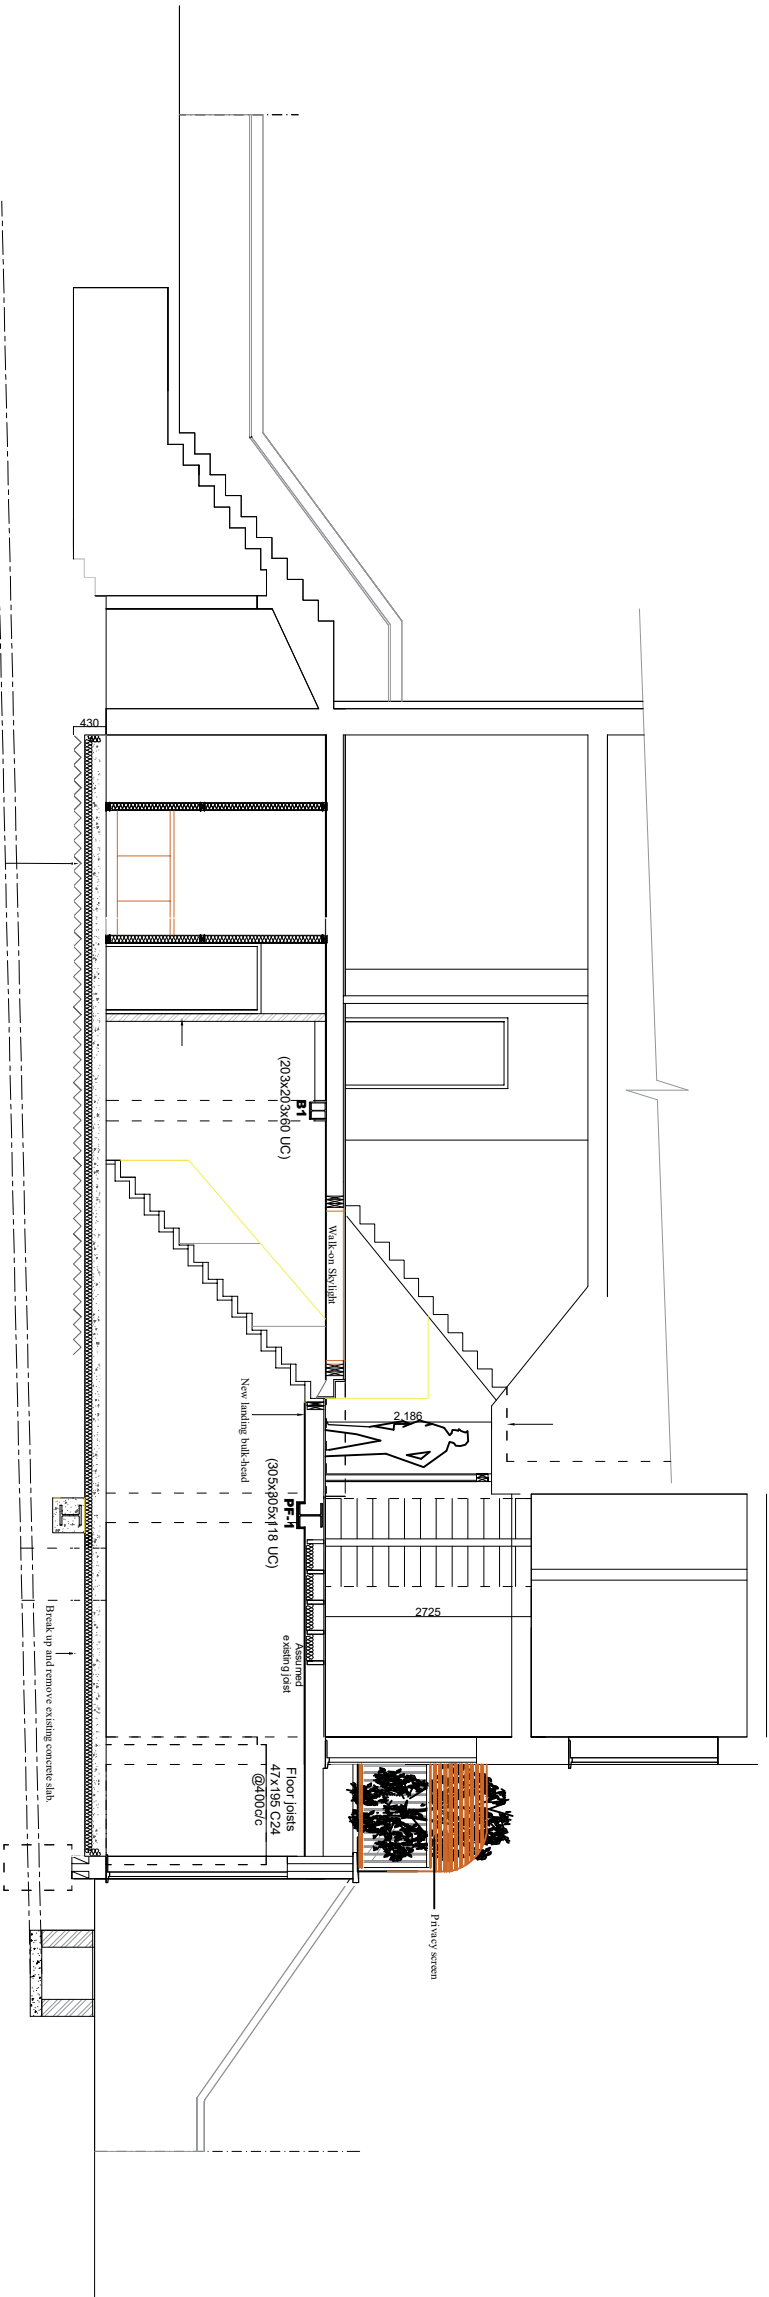

Section B-B

Scale 1:100@ A3 & 1:50 @A3

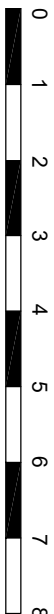

REVISIONS


Rev C ---Ground floor rear extension element removed as requested by Planning  
08.05.2025  
Alteration to front door removed.

139 Fellows Road, London NW3

Proposed Conversion of existing 2No. self-contained flats into 1 No. self-contained flat, 1 Lower ground floor rear extensionsand roof terrace with privacy screens.

date

scale

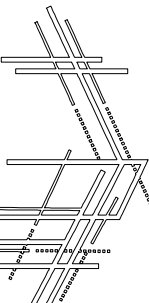

STEVEN GRAY DESIGNS LTD  
ARCHITECTURAL & SURVEYING SERVICES

36 Ladbroke Crescent, Bantle EN4 8QJ  
Tel: 020 3371 0629 Email: steve@gray-designs.co.uk  
Web: www.gray-designs.co.uk

drawing number

3052/5C

©COPYRIGHT