







## 01 PROPOSE

Scale 1:50

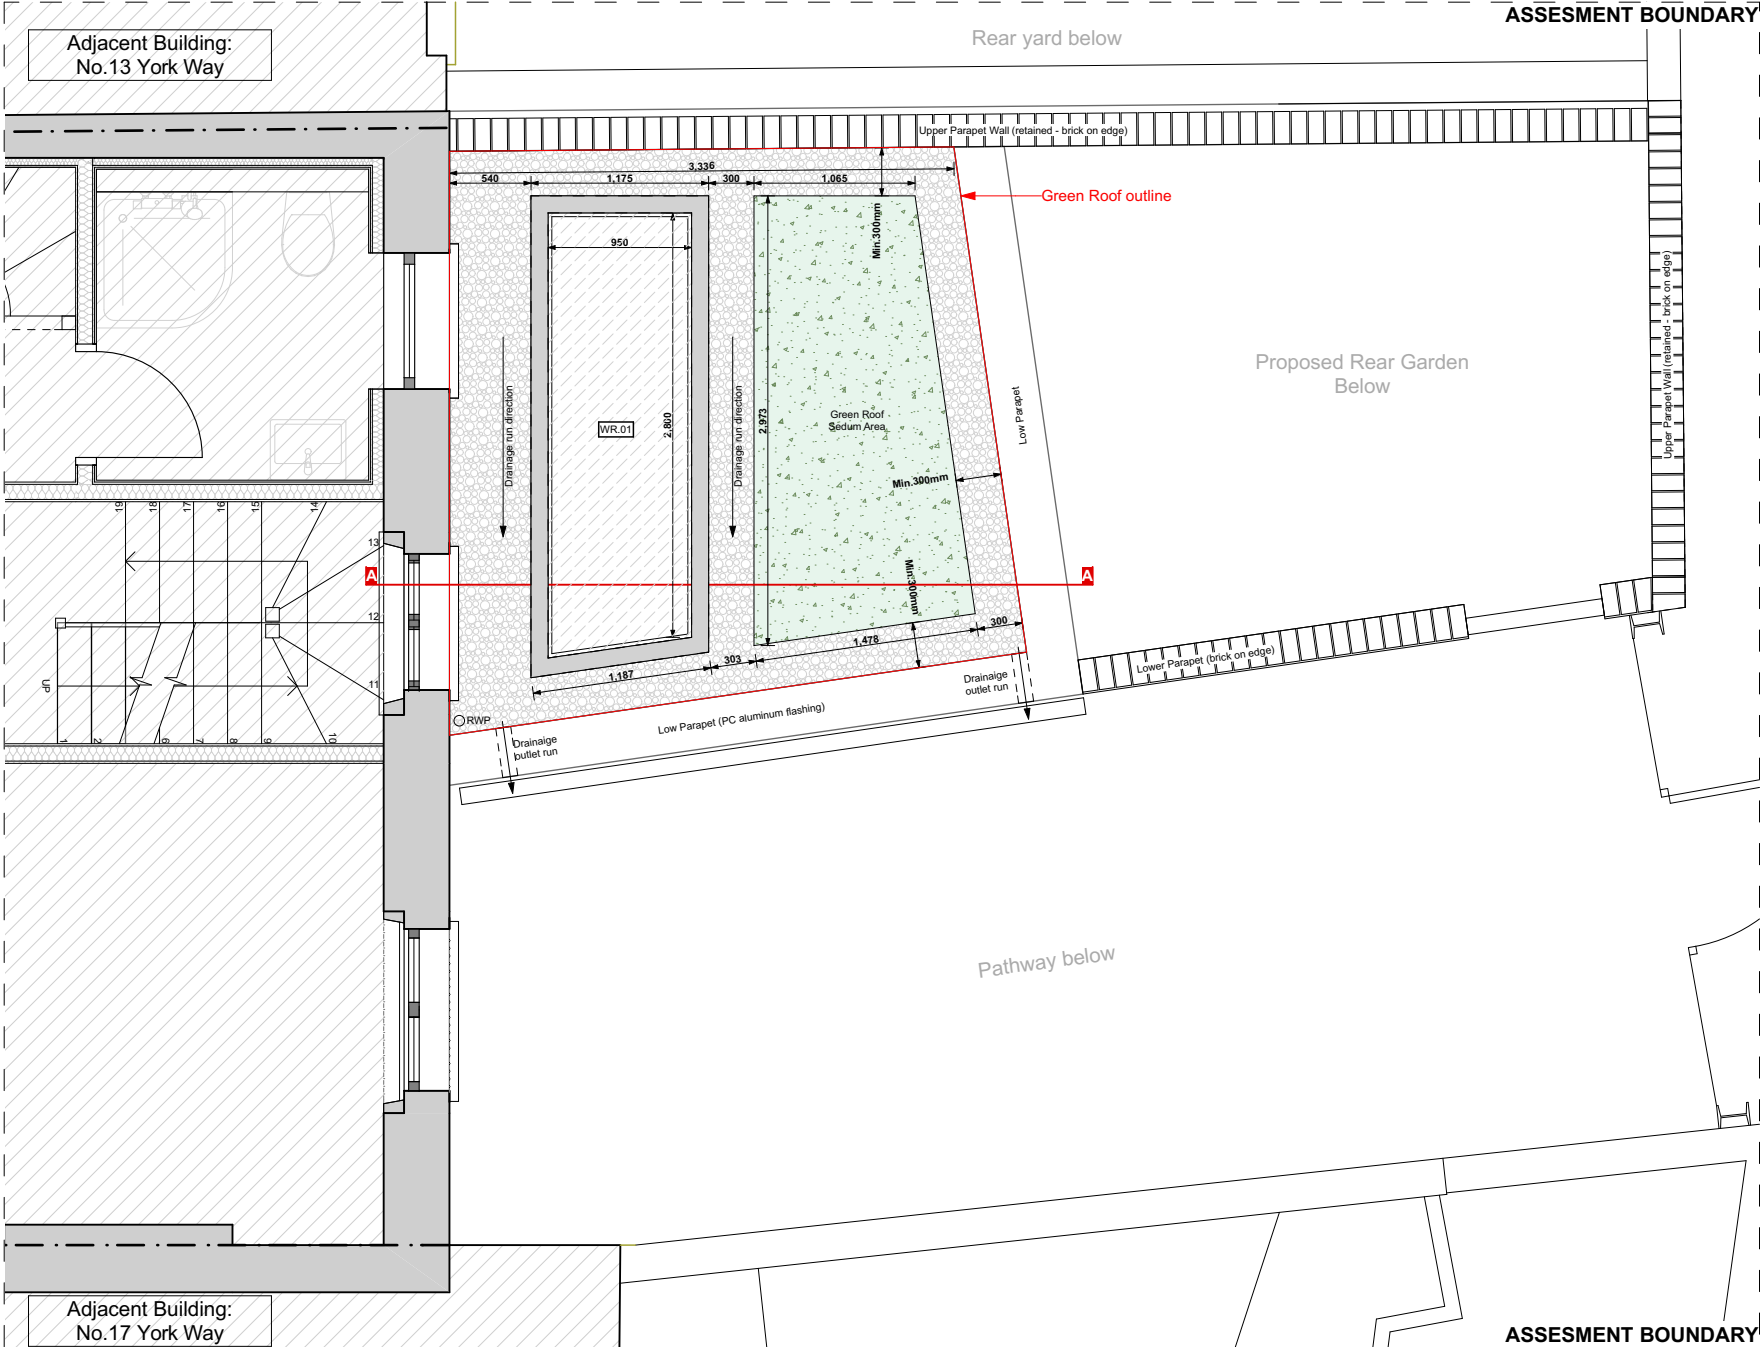


**02** TISSUE FA  
Scale 1:50

**Roof Area:** 10m<sup>2</sup>  
**U-Value:** 0.15W/m<sup>2</sup>K  
**Fall:** 1 in 60  
**Material:** Tapered Tissue Faced PIR

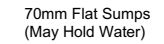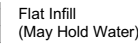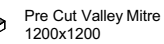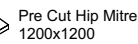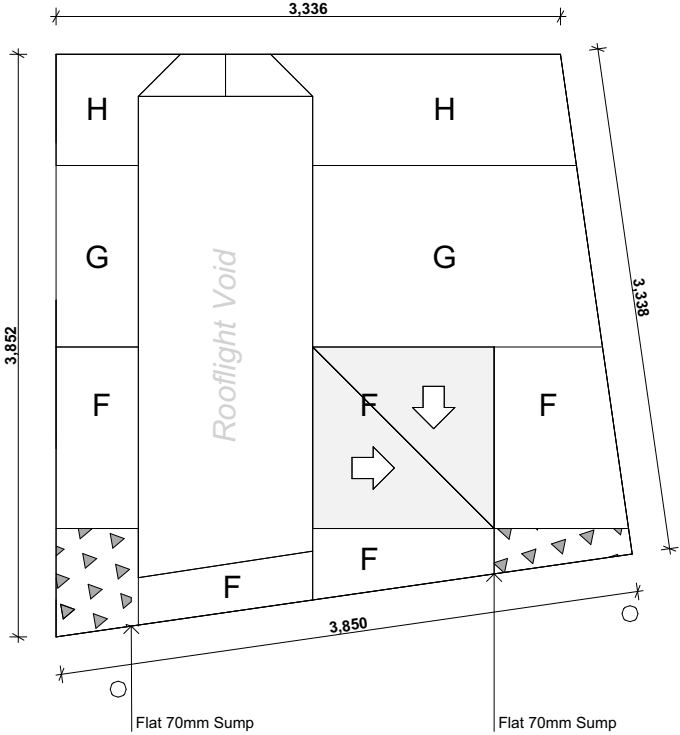

### Tapered Build Up Section - 1 in 60

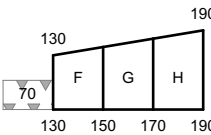


F	130 -150	1 in 60
G	150 -170	1 in 60
H	170 -190	1 in 60
Flat	70	

**Notes:**

1. Scheme designed on the assumption of a flat level deck.
2. All U-Value Schemes are calculated and compliant to BS EN ISO 6946:2017 Annex E Where Applicable
3. U-Value calculations based on 2X PB + Void + Timber Deck + VCL deck construction.

### Location map

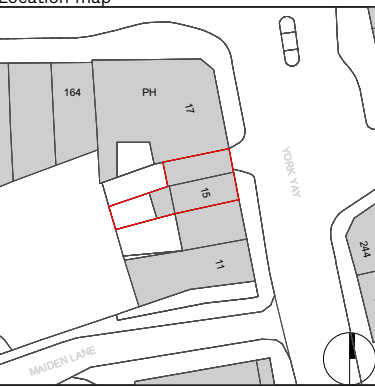

Scale 1:50  
0m 0.5m 1.0m 2.5m

**Discharge of Condition (4) for the approved Planning Application ref.2022/5408/P**

**Condition 4:**

Prior to commencement of the relevant works, full details in respect of the living roof in the area indicated on the approved roof plan shall be submitted to and approved by the local planning authority. The details shall include

- i. A detailed scheme of maintenance
- ii. Sections at a scale of 1:20 with manufacturers details demonstrating the construction and materials used
- iii. Full details of planting species and density

## Notes

1. All dimensions to be checked on site.
2. All dimensions shown on the drawings are for coordination purposes only.
3. All dimensions are to finishes unless otherwise stated.
4. All information is to be checked and verified by the contractors for accuracy and fit.
5. Do not scale from this drawing.
6. Discrepancies or omissions to be brought to the attention of Unknown Makers Ltd prior to construction.

Rev	Date	Notes
A	02.05.2025	Planning Issue
B		
C		
D		
E		
F		

## Project Details

## YORw15

Site: 15 York Way, London, N7 9QG  
Contact: Unknown Makers Ltd  
Email: [hello@unknownmakers.com](mailto:hello@unknownmakers.com)  
www: [unknownmakers.com](http://unknownmakers.com)

Drawing	Rev
---------	-----

PL\_DC\_001

Title: Proposed Green Roof Plan  
Scale: 1:10@A3  
Date: May/2025  
Stage: Planning- Discharge of Conditions