

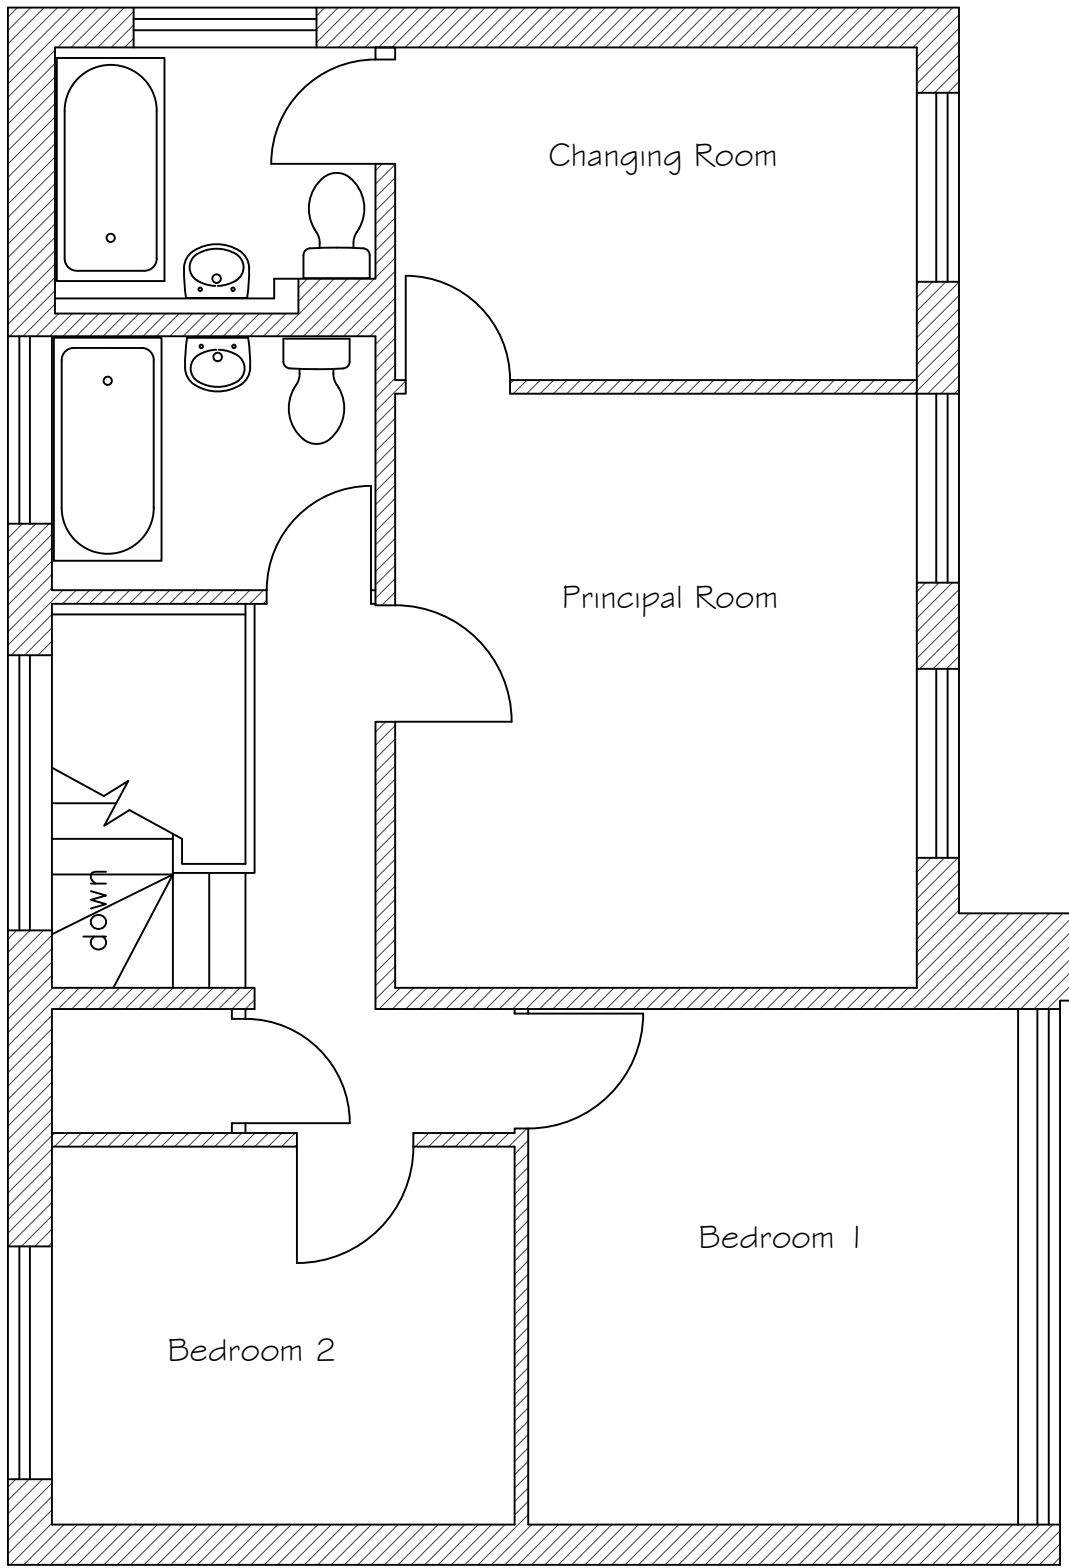


EXISTING GROUND FLOOR PLAN

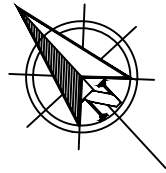

EXISTING FIRST FLOOR PLAN

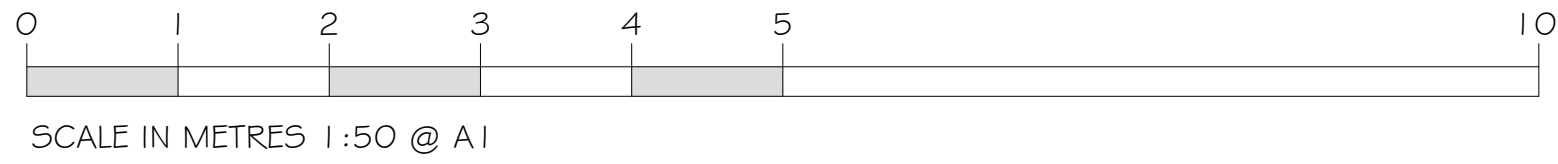

PLANNING  
ISSUE

NOTES :		
DATE	REV.	COMMENTS
11-02-24	A	Planning Issue
09-05-25	B	Planning Issue

febo designs

1 Foxcombe - South Harting - Petersfield GU31 5PL  
tel: 01730 82 66 88  
email : febodesigns@btinternet.com

Client Ellie Thompson / Doug Taylor

Project 5 The Hexagon

Title Existing Ground Floor and First Floor Plans

Date	May/2025	Checked by:	
Drawn by	AF	Scale	1:50@A1
Rev.	B		
Status	Planning	Drawing no.	1515-004

This scheme is subject to town planning and all other necessary consents. Dimensions, areas and levels where given are only approximate and subject to site survey. All dimensions are to be checked on site. Any discrepancies are to be reported to the architect / supervising officer immediately and before work commences. Do not scale from drawing except for planning purposes. Figured dimensions only are to be taken from this drawing. This drawing is to be read in conjunction with all relevant consultants' and / or specialists' drawings / documents and any discrepancies or variations are to be notified to the architect/supervising officer before the affected work commences.