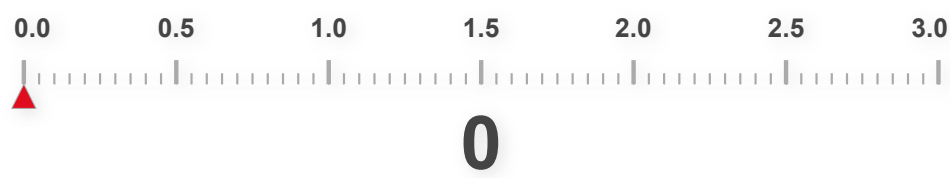


Site: Rear of 48 Hillfield Road, NW6	Drawing: For Planning	Project: New Dwelling	Drawn: LP Associates	Notes:
Title: Elevation to Mill Lane (dwelling unit rear elevation)	Scale: 1:50 @ A3 	Date: 15/04/2025	Rev: V1	