


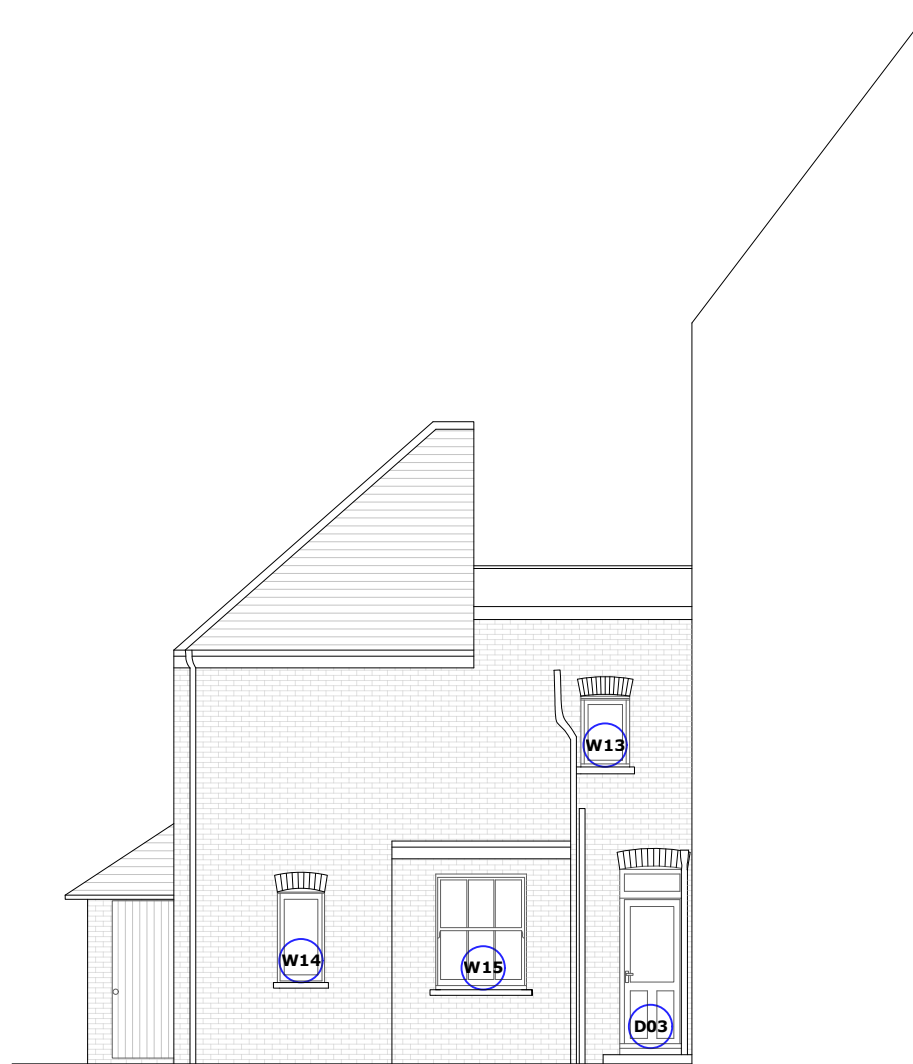

1 Existing East Elevation
Scale: 1:100 @ A3



2 Existing West Elevation
Scale: 1:100 @ A3




3 Existing South Elevation
Scale: 1:100 @ A3



Rev	Description	By	QA	DD.MM.YY
P2	D03 tweak	MO	AJ	14.05.2025
P1	Planning	MO	AW	2.12.2024

© This drawing and any design hereon is the copyright of Potter Raper and must not be reproduced without their written consent. All drawings remain the property of Potter Raper. Figured dimension only to be taken from this drawing. All dimensions to be checked on site. Please inform Potter Raper immediately of any discrepancies before work proceeds.

Client	Wates			
Project Name	Capital Works 2024-2025			
Project Location	39 Estelle Road Camden London NW3 2JX			
Sheet Name	Existing East, West and South Elevations			
Project Status	Planning			
Drawing Nr.	11085-PR-ER_39-ZZ-DR-A-PL201			
Scale	1:100 @ A3			
 Duncan House 1A Burnhill Road Beckenham Kent BR3 3LA Tel: 020 8658 3538				