


mezzanine level and
roof plan of below.

KEY	
	Double switched socket outlet
	5 Amp socket
	Fixed Spur
	Shower/boathouse socket
	Single switched socket
	Switch
	Radiators
	wall lights
	Recess downlights
	Feature lighting
	Gas point
	TV point
	Towel rail
	Heat detector
	Smoke detector
	Emergency Lighting
	Extract fan (section plan)

Scale 1:100@ A3 & 1:50 @A3

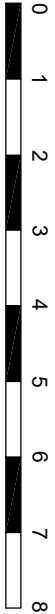

REVISIONS	
C	Rev C ---Ground floor rear extension element removed as requested by Planning
08.05.2025	Alteration to front door removed.

139 Fellows Road, London NW/3	
Proposed Conversion of existing 2No. self-contained flats into 1 No. self-contained flat, the Lower ground floor rear extensionsand roof terrace with privacy screens.	
date	scale
December 2024	1:100 @ A3 & 1:50 @ A1
STEVEN GRAY DESIGNS LTD ARCHITECTURAL & SURVEYING SERVICES	
36 Ladbroke Crescent, Bantle EN4 6DJ Tel: 020 3371 0625 Email: steve@gray-designs.co.uk Web: www.gray-designs.co.uk	
drawing number	
3052/ 4D	
©COPYRIGHT	