

1 EXISTING FLOOR PLAN

Scale: 1:30 @ A1

REFER TO STRUCTURAL ENG DESIGN AND CALCULATIONS FOR ALL THE STRUCTURE. STRUCTURE SHOWN INDICATIVELY ONLY. IE. BEAMS, STRUCTURAL TIMBER MEMBERS, RAFTERS, ROOF UPGRADE, FLOOR UPGRADE, ETC.

This Is A Cad Drawing


UNDER NO CIRCUMSTANCES SHALL MANUAL ALTERATIONS BE MADE.

FIGURED DIMENSIONS TAKE PREFERENCE TO SCALE.

All dimensions and levels to be checked by Contractor and verified before work commences, dimensions must be not be scaled from this drawing. Copyright reserved.

Copyright Is Reserved
COPYING OR REPRODUCTION OF THIS DRAWING OR ELECTRONIC DATA WITHOUT THE WRITTEN PERMISSION OF ROSHI STUDIO LTD IS NOT PERMITTED.

Disclaimer
THE HARD COPY ACCOMPANYING THE ELECTRONIC DATA IS THE LEGAL TRANSMISSION OF INFORMATION. THE ELECTRONIC DATA ARE ISSUED ONLY FOR CONVENIENCE OF USE. NO RESPONSIBILITY FOR THE ACCURACY OR FOR ANY CONSEQUENCE RESULTING FROM THE USE OR ALTERATION OF THIS INFORMATION IS ACCEPTED.

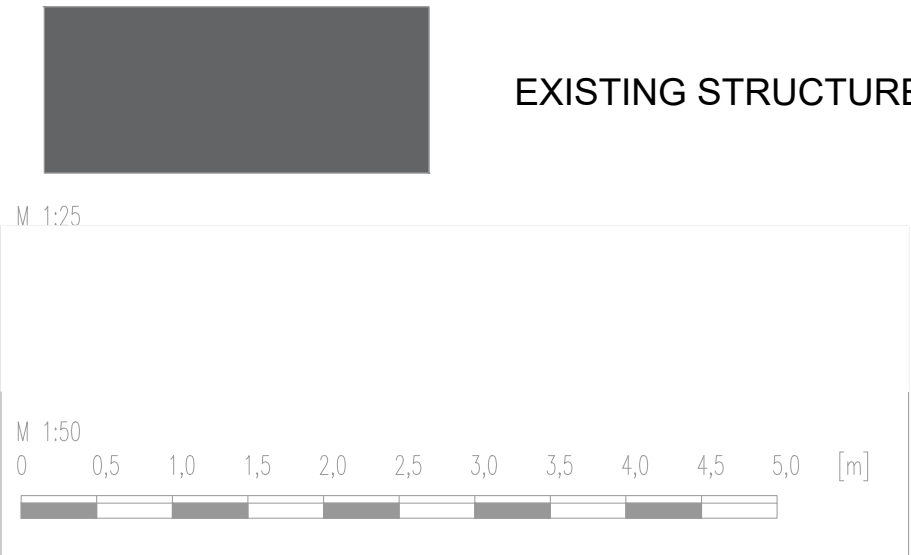

1 WINDOW PHOTOS

Scale: 1:30 @ A1

WINDOW REPLACEMENT

All 4 windows to the flat are to be replaced with like for like timber sash windows. The glass will be upgraded to double glazing to improve the energy efficiency in the property.
The windows will be painted white to match the existing paint colour.

Rev.	Date.	Amendment.

Flat B, 31 Cantelowes Road, London NW19XR



Status.	INFORMATION ONLY
Scale.	REFER DRAWING TITLE @ A1
DWG No.	854 - W - 01
Date.	14/05/2025
Dwn.	