
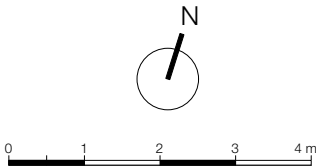


KEY

- Party Wall Line
- To be altered
- To be demolished

NOTE:

All existing floor, wall and ceiling finishes to be repainted or removed and replaced with like-for-like finishes.

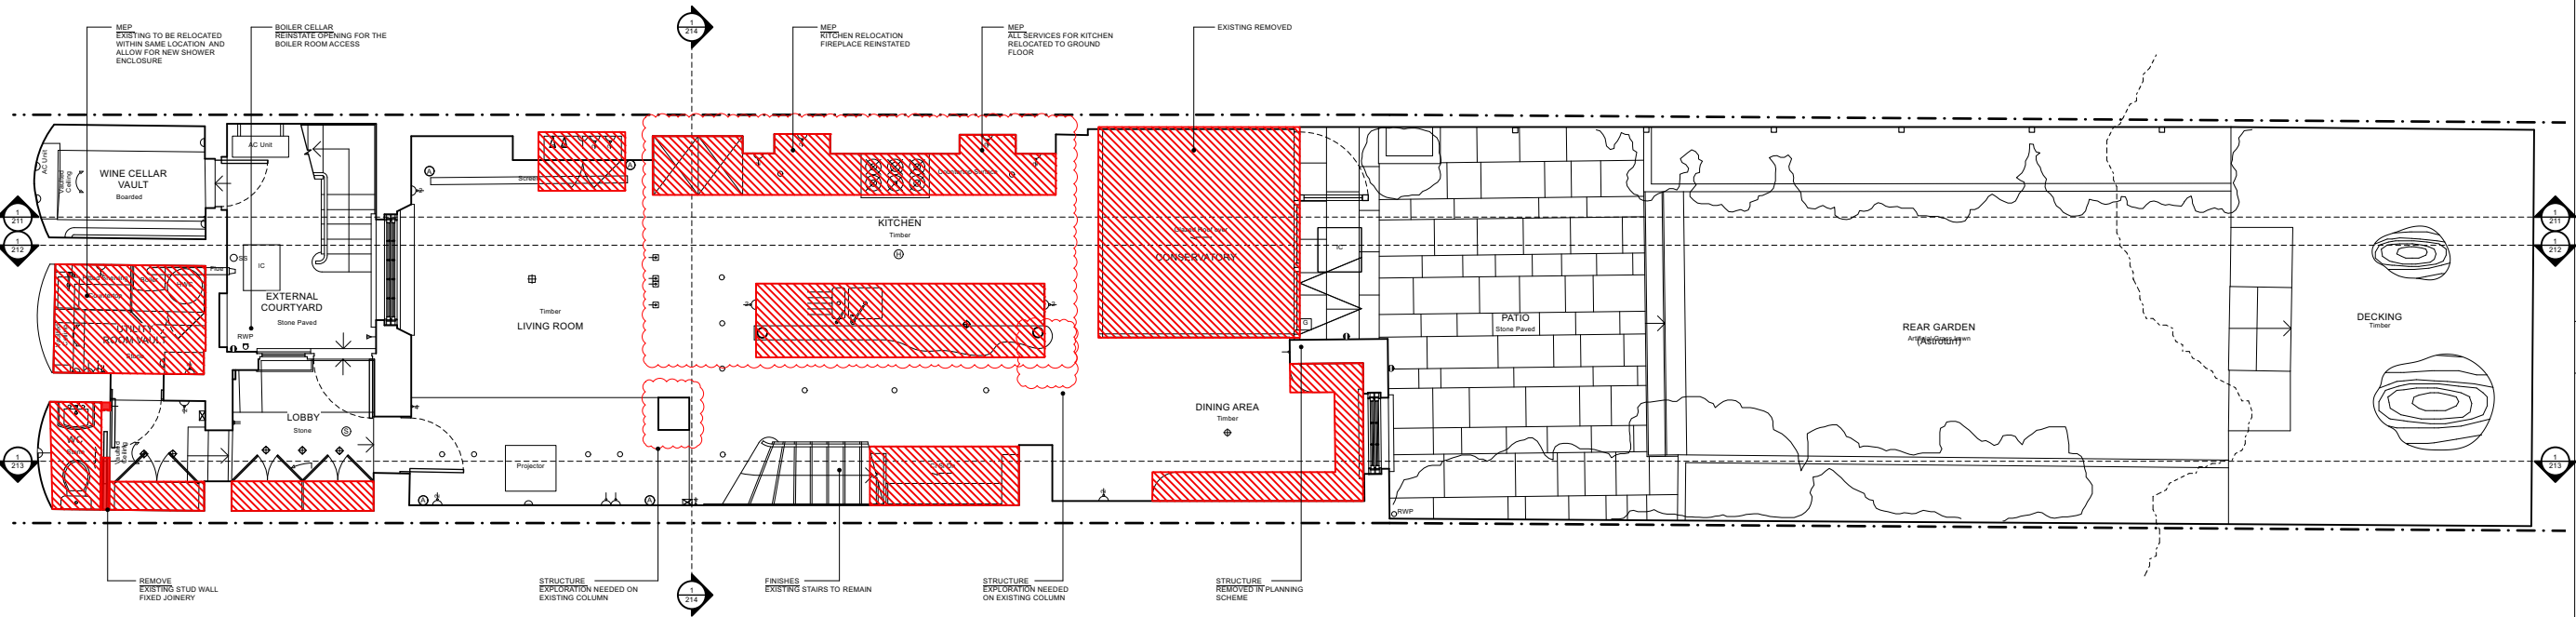

PLANNING

No	Date	By	Revision
----	------	----	----------

**Project**  
10 Regents Park Terrace, NW1 7EE

**Drawing**  
Demolition Lower Ground Floor Plan

**Job**  
1487

**Dwg No.**  
250

**Scale @ A3**  
1:100

**By**  
TK

**First Issue**  
09/05/25

**DPA**  
Dunthorne Parker Architects

Call us  
Email  
Look  
Find us

0207 258 0411  
contact@dunthorneparker.co.uk  
www.dunthorneparkerarchitects.co.uk  
Suite 61-62 | The Hop Exchange |  
24 Southwark Street | London | SE1 1TY