



Existing storefront elevation



Existing shopfront elevation




Existing shopfront Blade sign



Existing right pillar low level rot



Existing right pillar high level rot

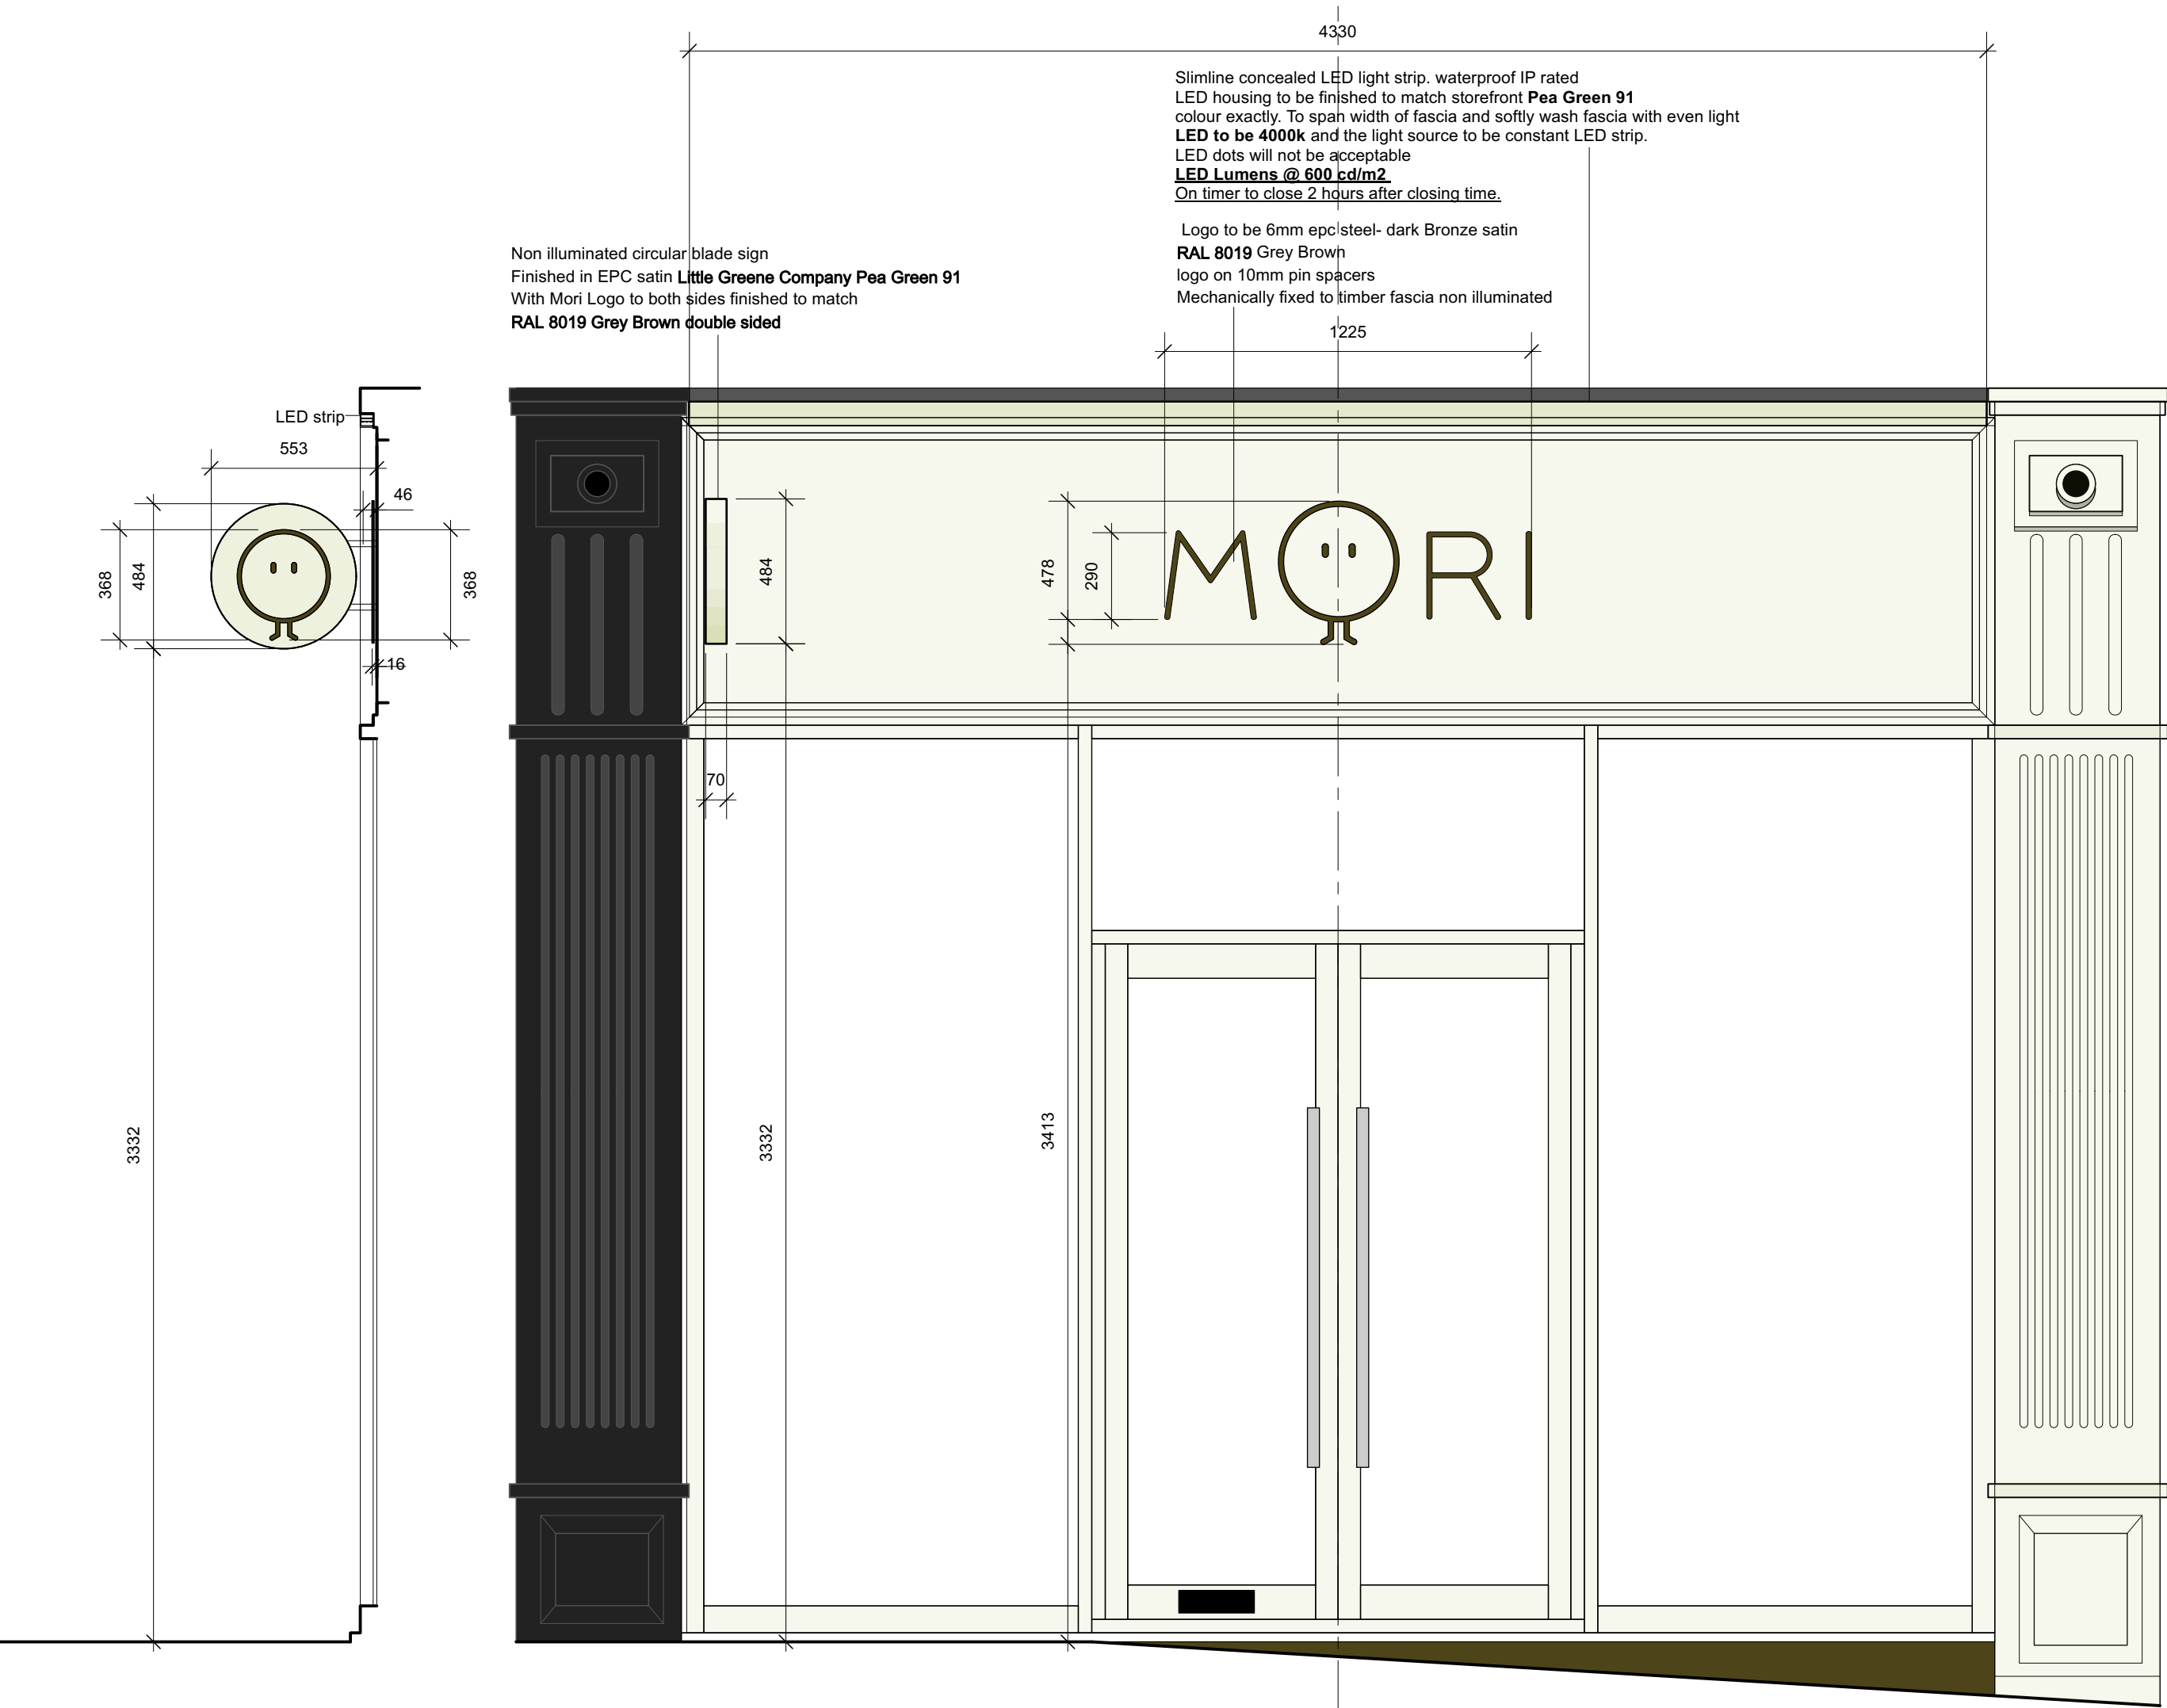

Proposed storefront section



**Exterior shopfront** paint to be satin exterior quality eggshell decorated  
3 coats **Little Greene Company Pea Green 91**  
Ensure that all exterior timberwork is made good and primed.

Shopfront Frame, Fascia, Doors, Glazing to remain as existing.

Proposed storefront elevation

**Exterior shopfront** paint to be satin exterior quality eggshell decorated  
3 coats **Little Greene Company Pea Green 91**  
Ensure that all exterior timberwork is made good and primed.

Shopfront Frame, Fascia, Doors, Glazing to remain as existing.

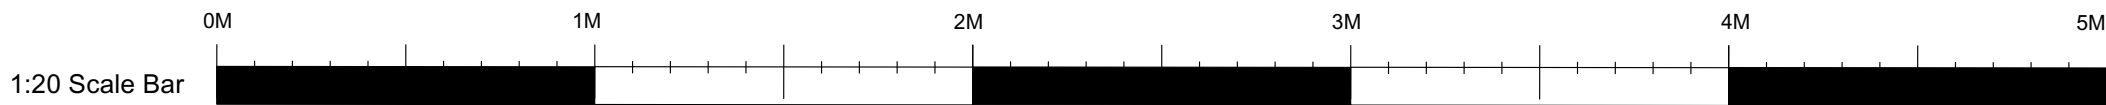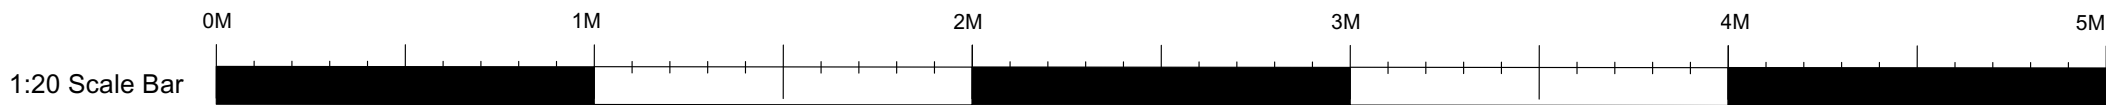

General notes

Revision notes

rev

date

Store layout re designed to position cash desk at rear with backwrap

B

26/04/2025

Short  
Creative.

M +44 (0) 7444 640417 E nick@shortcreative.design

Client

MORI

Project

5 Hampstead High Street  
London  
NW3 1PR

Description

Proposed shopfront elevation and signage and section

Drawing number  
MORI005.06-04

Revision

B

Date  
16/03/2025

Scale @ A1  
1:20

Design by  
NS

Registered Office: 8th Floor South Reading Bridge House, George St Reading RG1 8LS  
All dimensions to be checked on site. Drawing must not be scaled. Take figured dimensions.  
This drawing is the property of ShortCreative Ltd and not to be copied, used, reproduced or disclosed without written consent.

